


LOCATION PLAN

1:1250

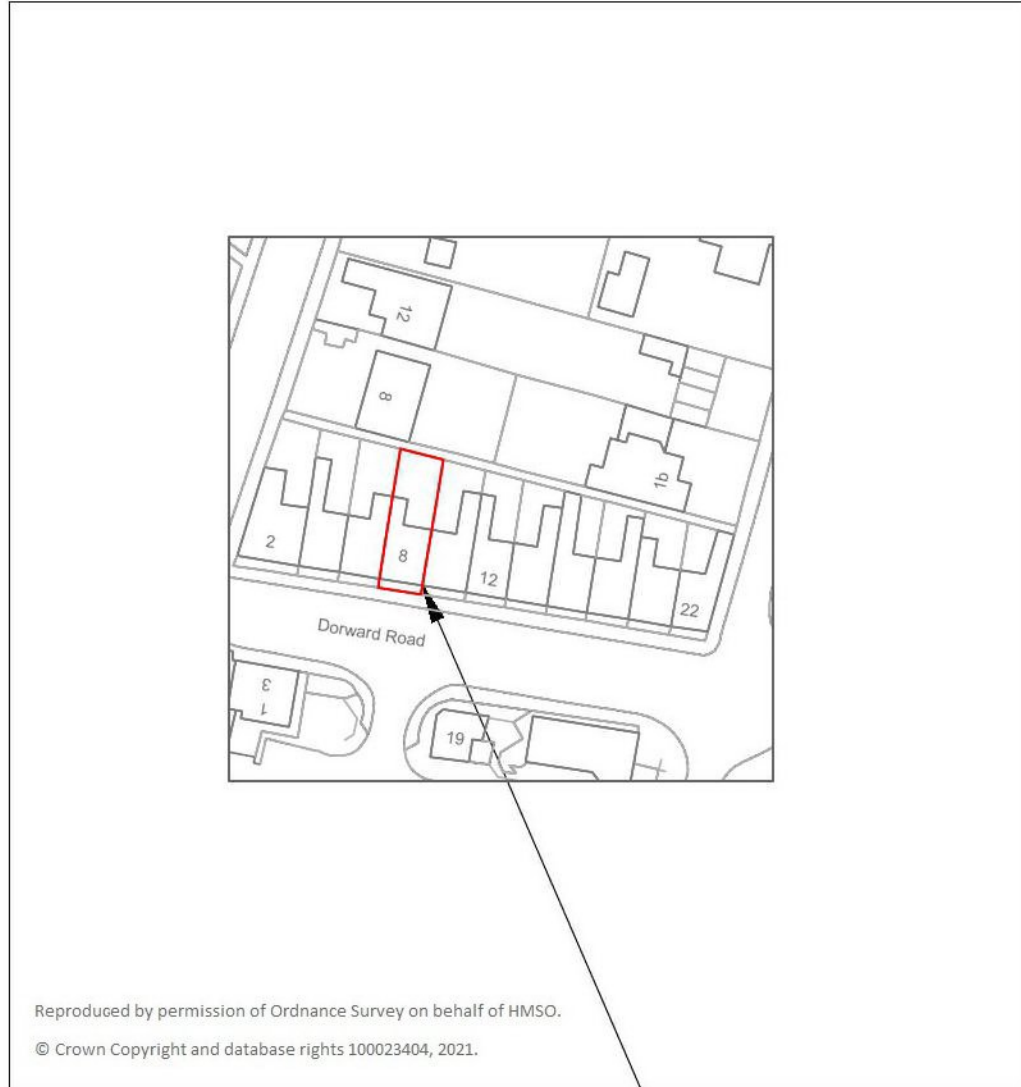



SITE PLAN

1:500



Location

THE SITE

 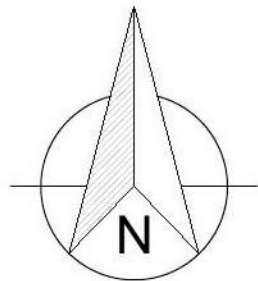

1. All dimensions in millimetres (mm) and levels in metres (m) unless noted otherwise.
2. This drawing to be read in conjunction with all other relevant drawings and specification.
3. All work to comply with the relevant British Standards, Codes of Practice and the Building Regulations.

Revisions:

Customer: Ms Terri Henderson
8 Dorward Road
Montrose
Angus
DD10 8RT

Drawing Title:
Location and Site plan

Drawing No: 0567/PP/01 Contract No: SA0567BB

Scale: As Shown Starting Date: August 24, 2021

Drawn: E.Radinaite Size: A3 Revision: . Ref No: .

© Crown copyright. All rights reserved.
License numbers 010031673 and 100042205