

 



General Notes
 1. Do not scale this drawing. All dimensions to be as noted. Contractor to check all dimensions on site before carry out works.
 2. This drawing is for the private and confidential use of the client for whom it was undertaken and it should not be reproduced in whole or in part or relied upon by third parties for any use without the express written authority of Beech Architects Limited.

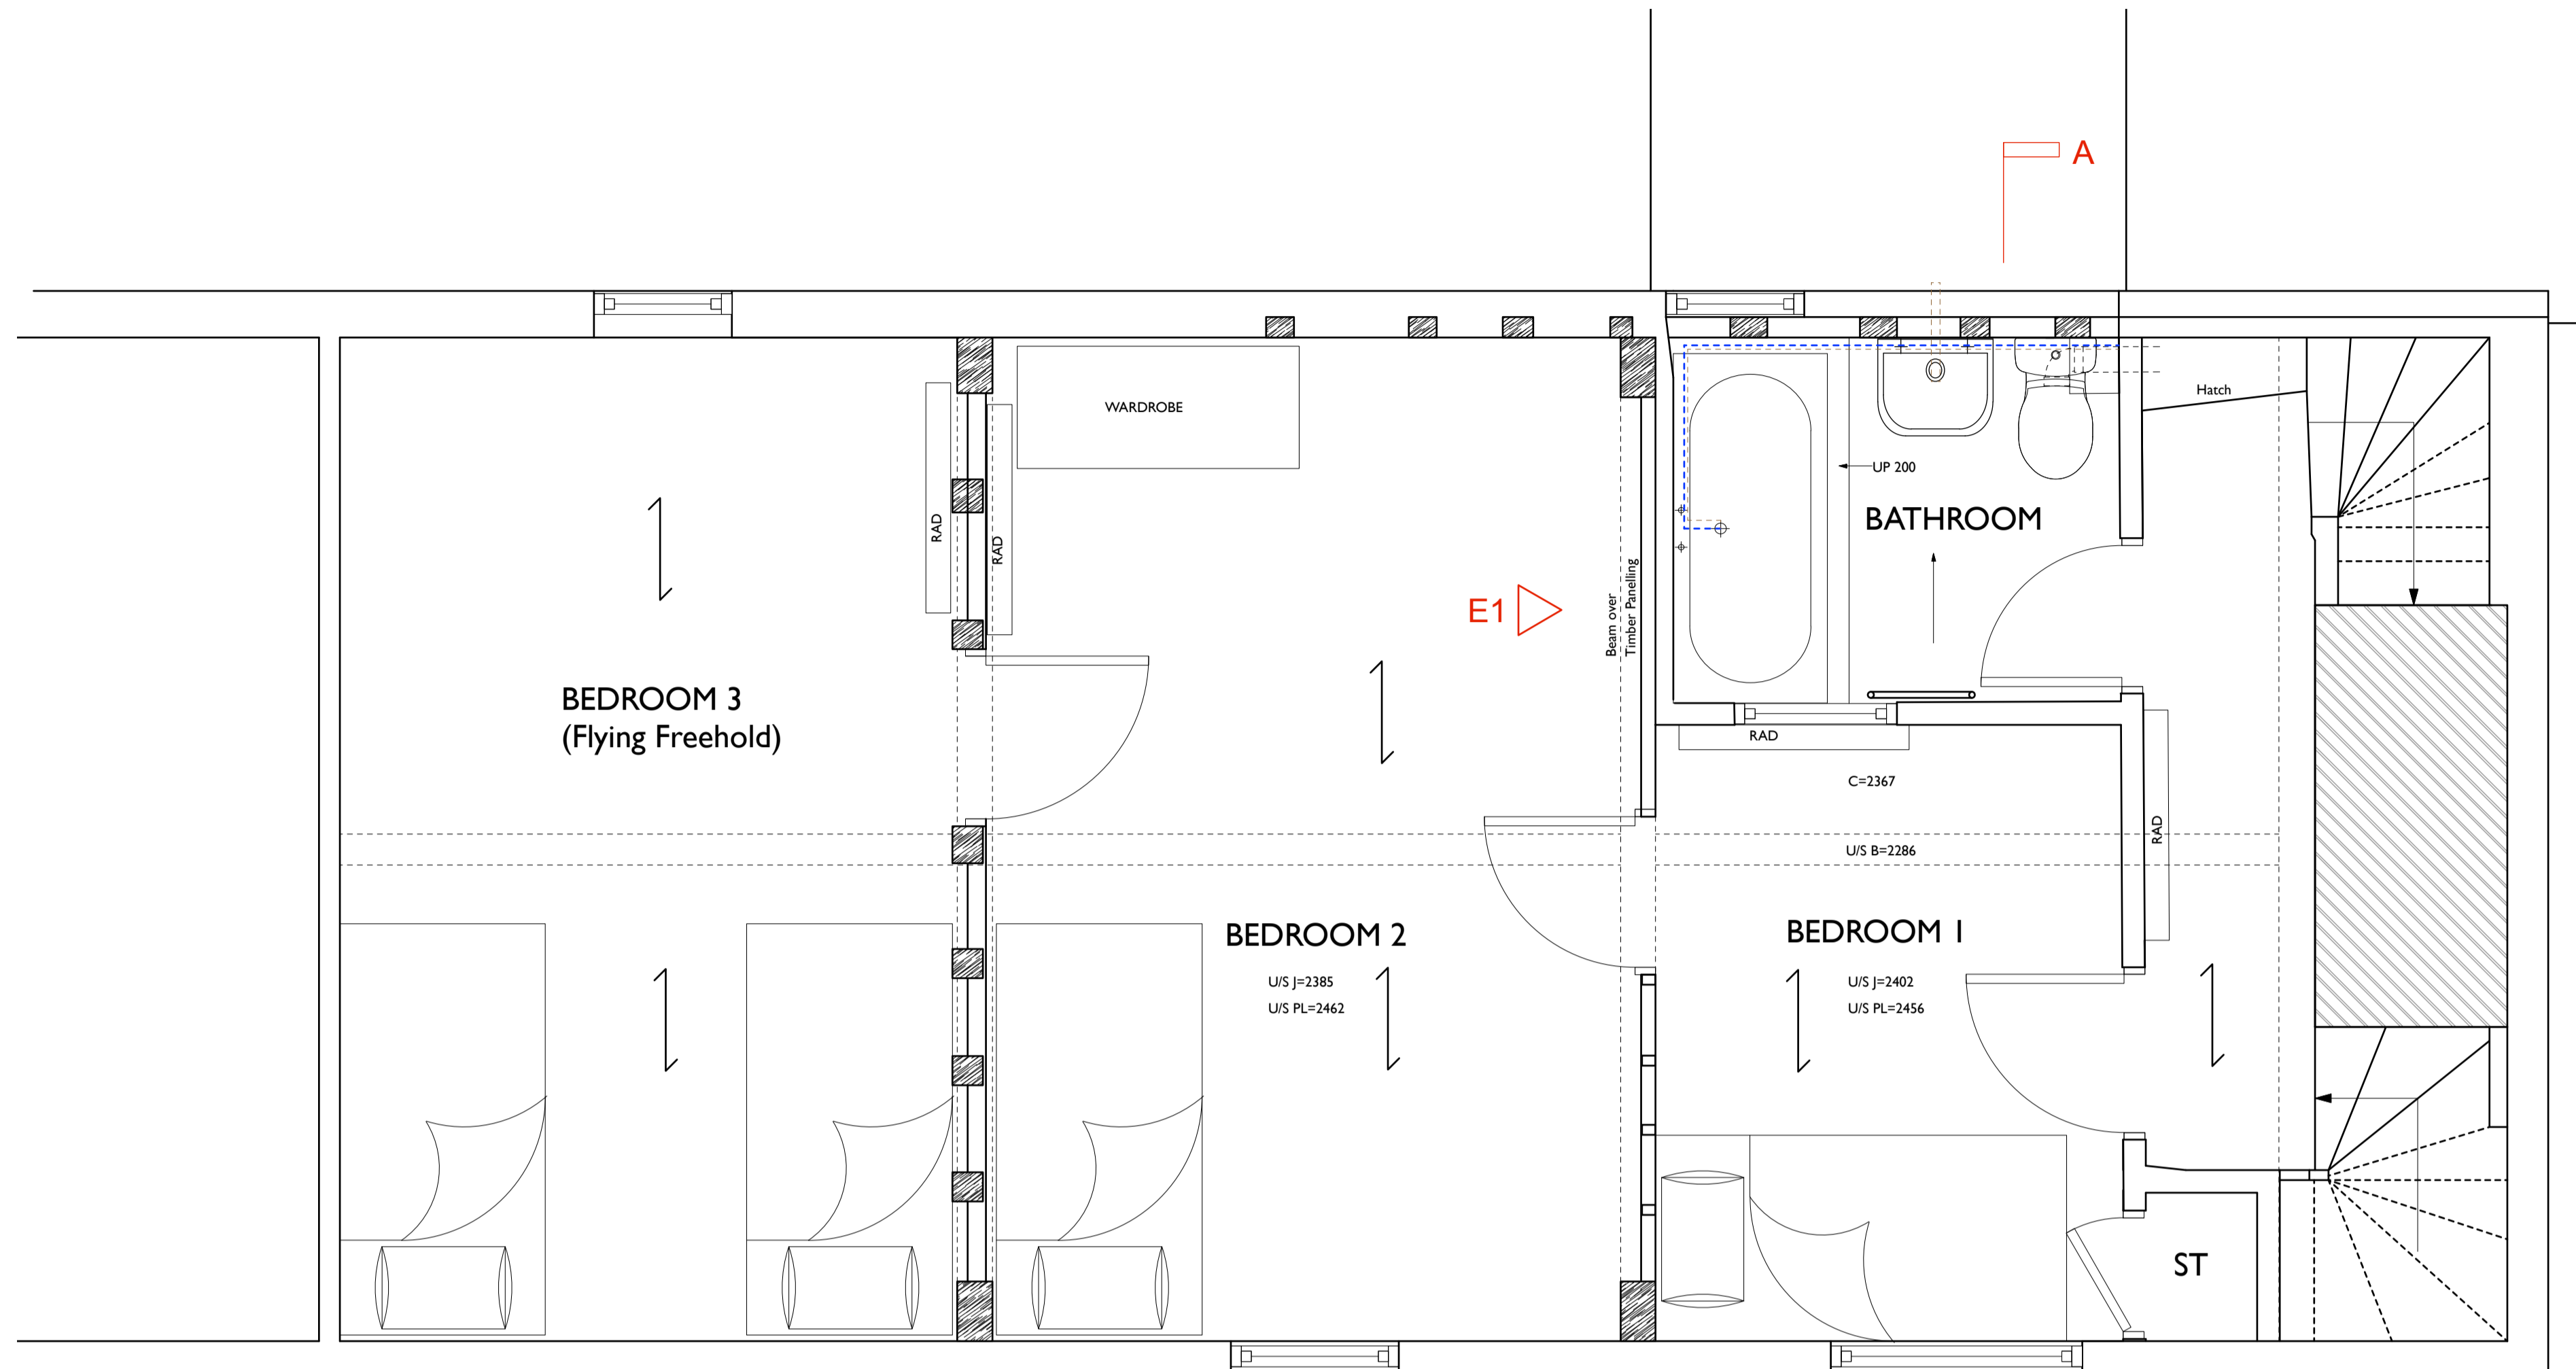


FIRST FLOOR PLAN 1:25

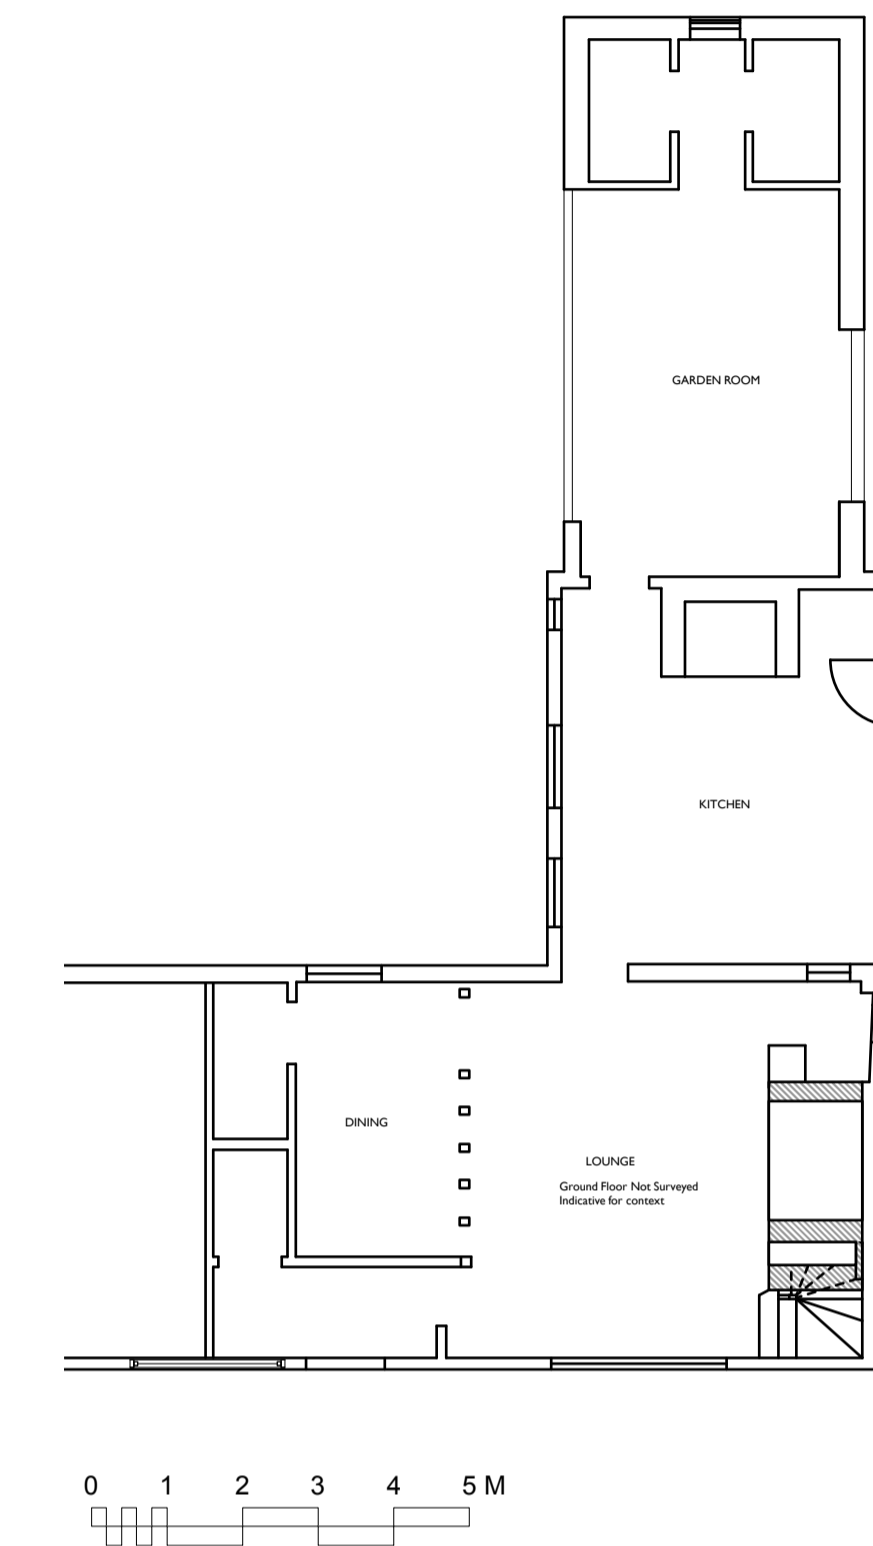

GROUND FLOOR PLAN. 1:100
 (not surveyed - context only)

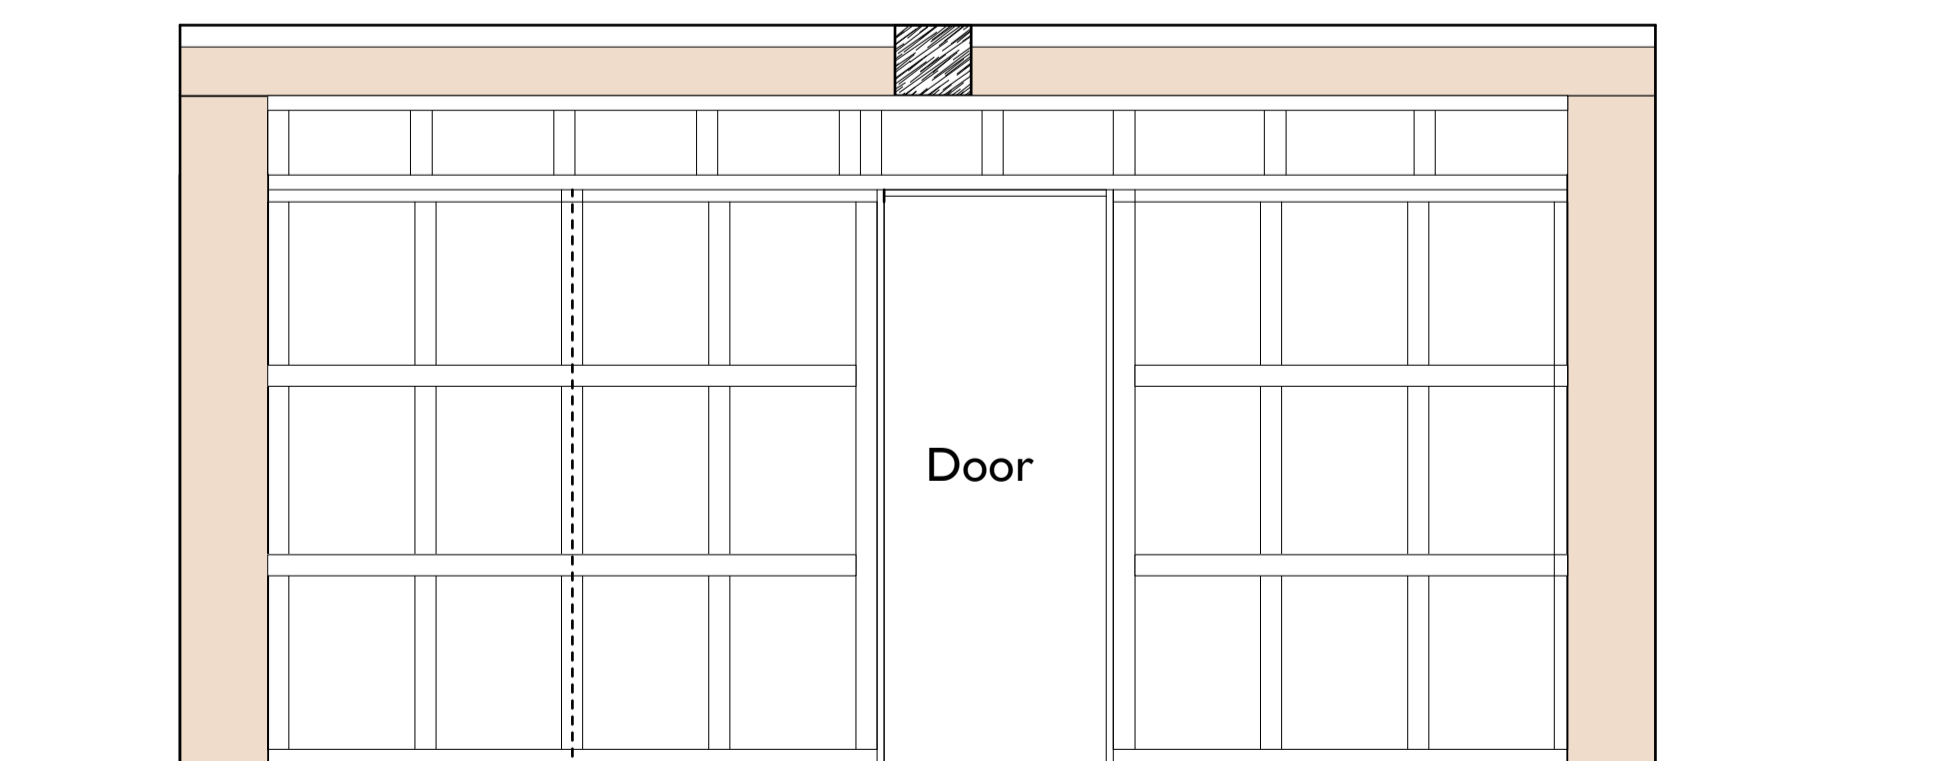

INTERNAL ELEVATION I - PANELLING 1:25

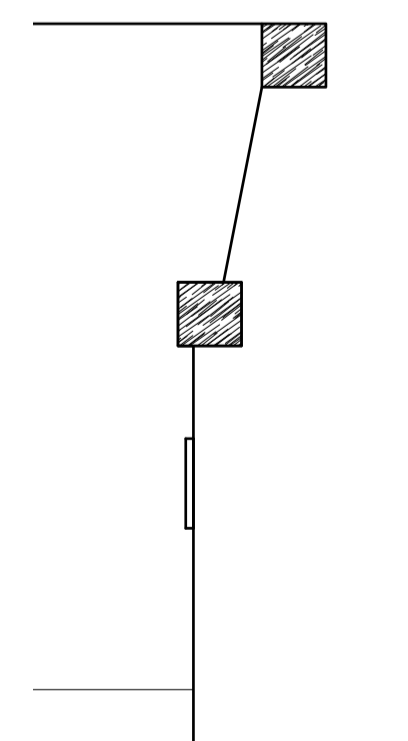

SECTION A - EXT. WALL - 1:25

				Church Farm Barn The Street Thornodon Suffolk IP23 7JR e enquiries@beecharchitects.com t 01379 678442			
CLIENT Marguerite Lawlor							
PROJECT 2 The Street Brome Suffolk IP23 8AE							
DRAWING EXISTING PLANS & SECTIONS							
SCALE	DATE	DRAWN BY	CHECKED				
1:25 & 100 @ A1	AUG 2021						
DRAWING NUMBER	JOB NUMBER	STATUS	REV				
02	596	Not For Construction					

This drawing is copyright and remains the property of Beech Architects Ltd. Original size A1. Scale shown will be incorrect if reproduced in any other format. All dimensions to be checked on site.