

THIS DRAWING MUST BE READ IN CONJUNCTION WITH OTHER ARCHITECTS, CONSULTANTS, SUB-CONTRACTORS AND SPECIALIST DRAWINGS.

ALL DIMENSIONS ARE IN MILLIMETRES UNLESS STATED OTHERWISE.


ALL DIMENSIONS ARE TO BE VERIFIED ON SITE AND CONFIRMED, BY THE CONTRACTOR, BEFORE COMMENCEMENT OF CONSTRUCTION.

IF THIS DRAWING EXCEEDS THE QUANTITIES TAKEN, IN ANY WAY, THE ARCHITECTS ARE TO BE INFORMED BEFORE THE WORK IS PUT IN HAND.

Rev	Date	Revision	By	Chk
-	00.00.00	-	-	-

Notes

Text

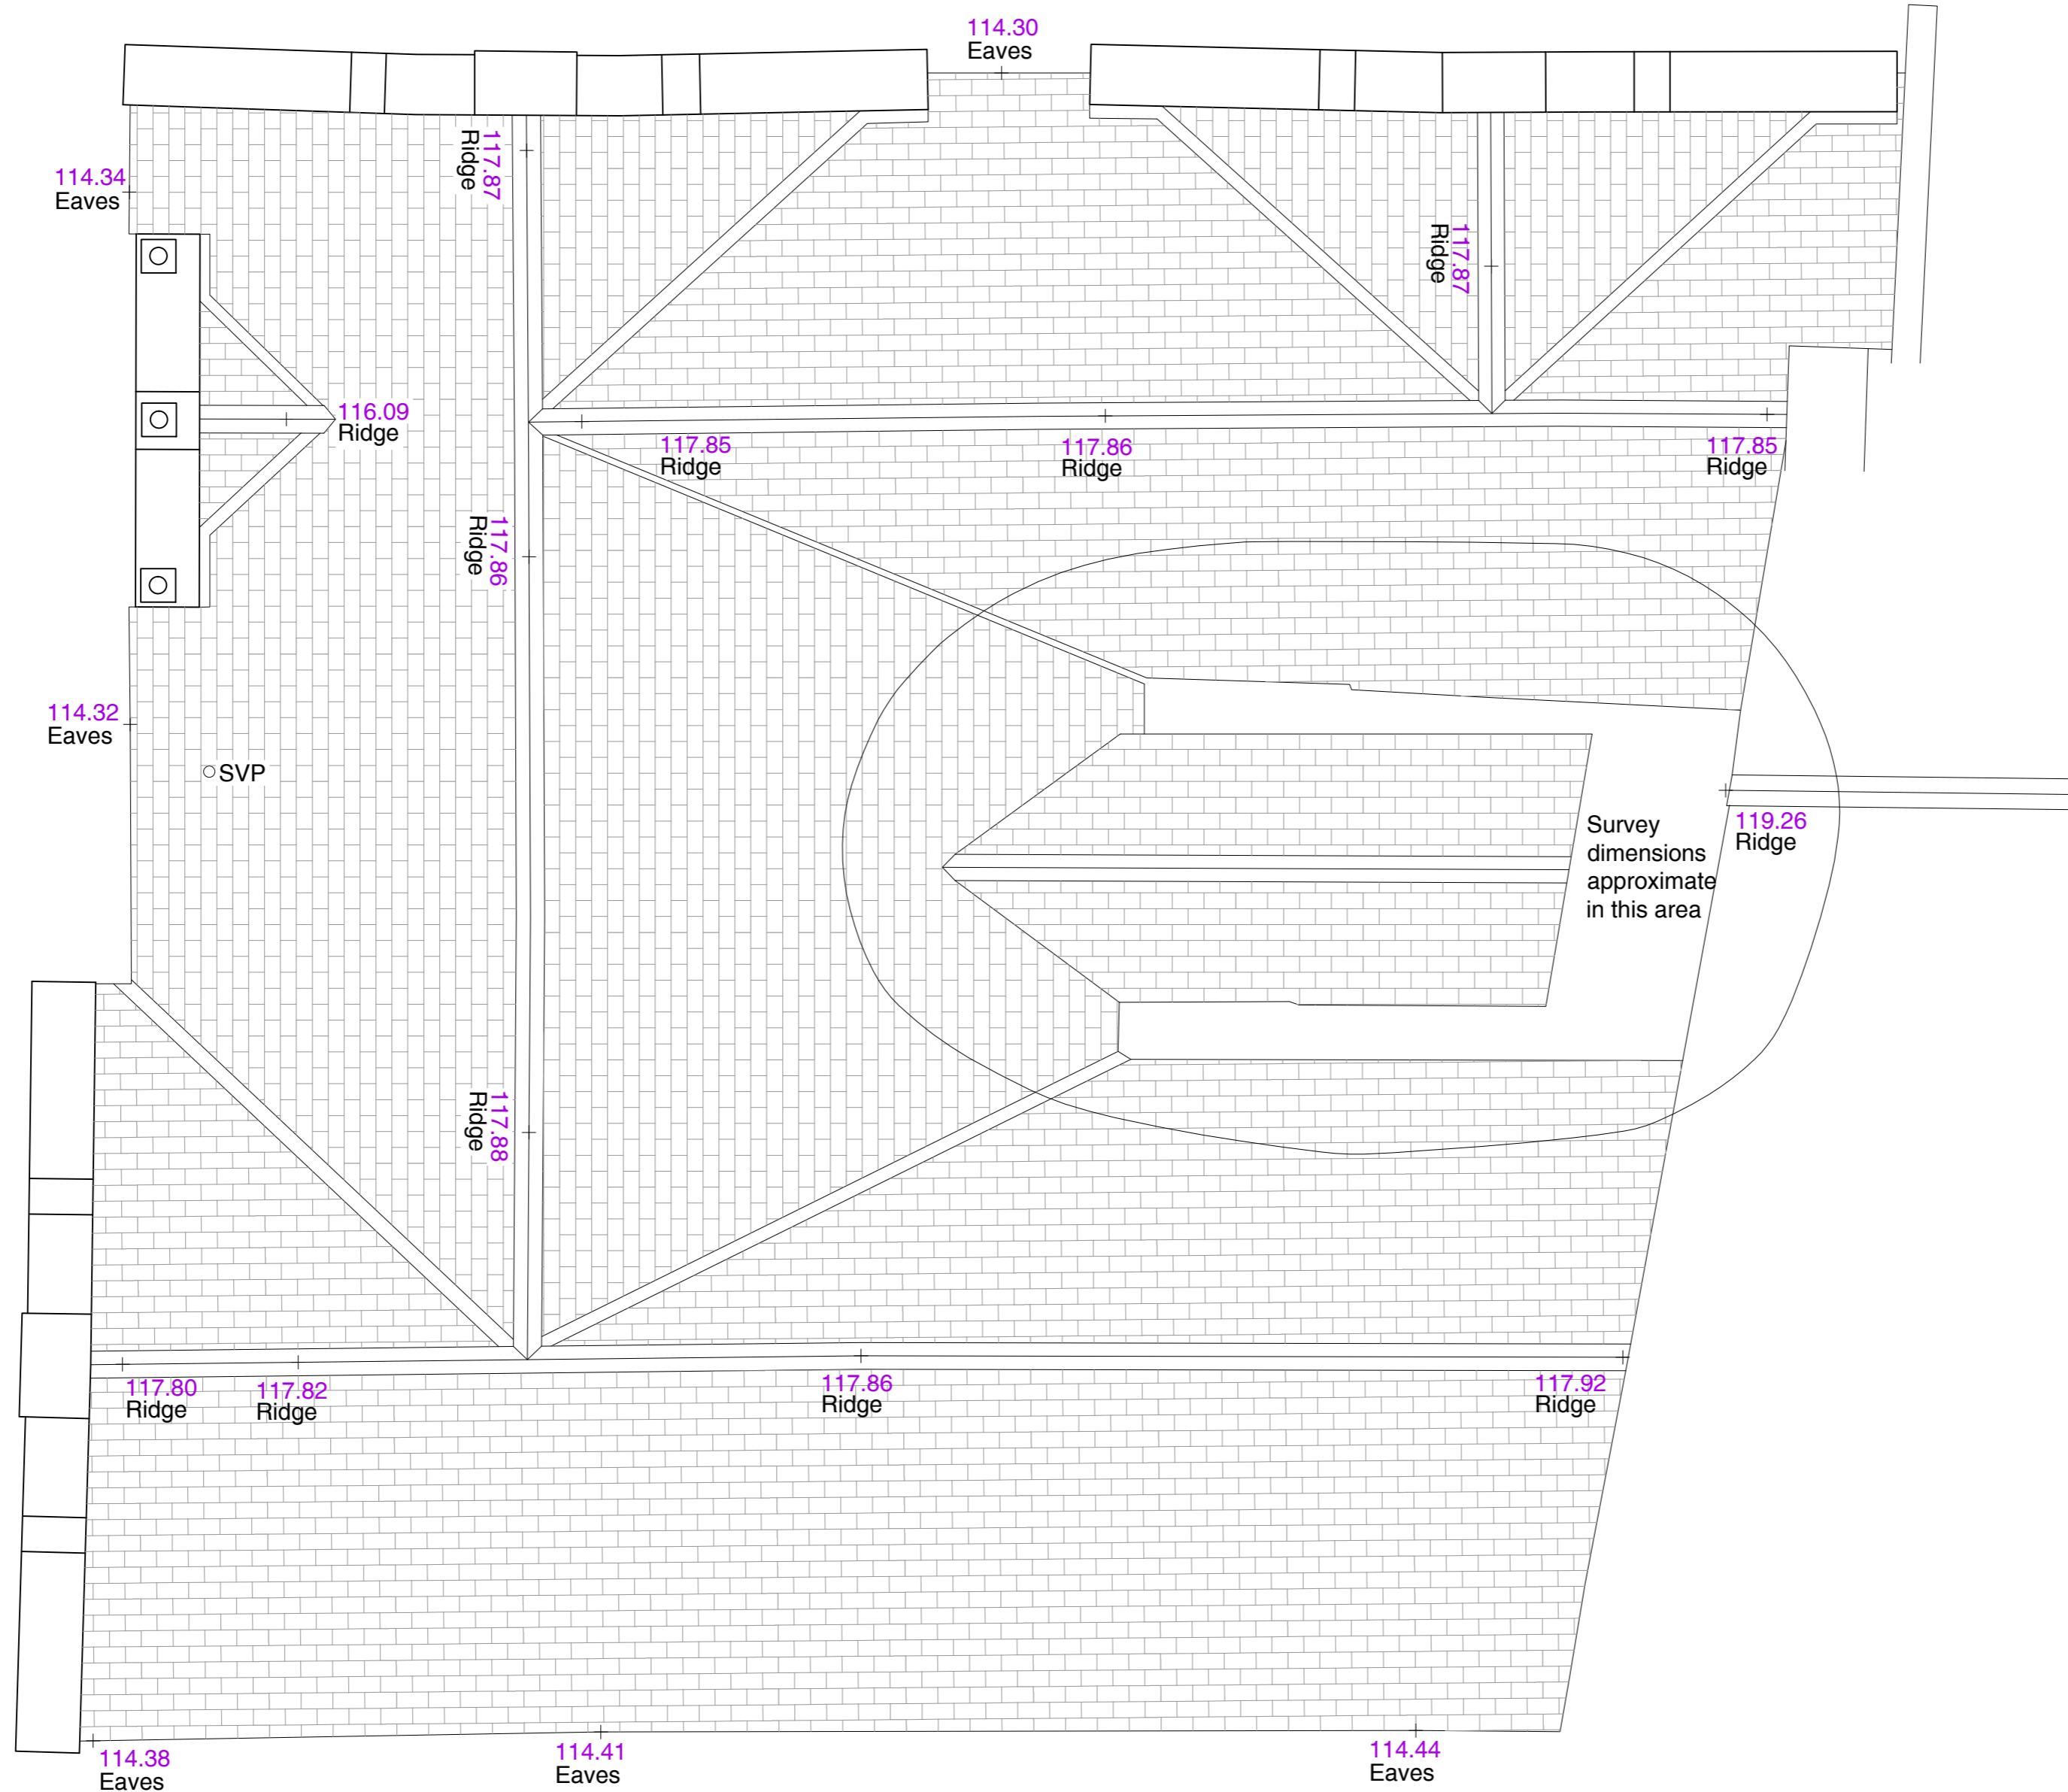

01 Existing Roof Plan

Scale 1:50

Le Page Architects

Le Page Architects Limited
 Plumer House
 Tallyour Road
 Crownhill
 Plymouth
 PL65DH

Tel: +44 (0)1752 849 880

Email: enquiries@lepagearchitects.com
 Web: http://www.lepagearchitects.com

Client

Into Bodmin

Project Name
 Old Bodmin Library
 RIBA Stage 3

Drawing
 Existing Roof Plan
 Development Phase

Scale 1:50 @ A2

Drawn by	Date
JP / MS	March 2021
Checked by	Date
ALP	March 2021

Project No.	Drawing No	Revision
-------------	------------	----------

J20.012 BL AS.03 -