


# 01 South Elevation Repairs

Scale 1:100

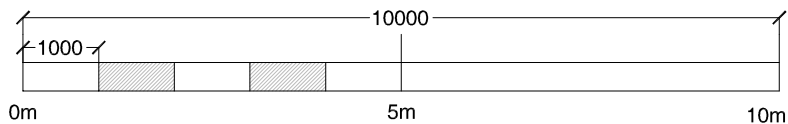

### General Notes:

All upvc guttering - good condition but not in-keeping with the historic fabric of the building

Some staining to the render - no proposed repairs

All windows to this elevation are white upvc and 2 no. require repairing due to not opening.

## Le Page Architects

© Le Page Architects Limited, Plumer House, Tailour Road, Crownhill, Plymouth, PL6 5DH

Tel: +44 (0)1752 849 880

Email: [enquiries@lepagearchitects.com](mailto:enquiries@lepagearchitects.com)  
 Web: <http://www.lepagearchitects.com>

Client  
**Into Bodmin**

Project Name  
**Old Bodmin Library  
 Regeneration and Repair**

Drawing  
**South Elevation  
 Condition Survey & Repairs**

Scale  
 1:100 @ A4

Drawn by  
 CS  
 Date  
 June 2021

Checked by  
 ALP  
 Date  
 June 2021

Project No. Drawing No Revision

**J21/012**

**AD 06**

**A**