


- NOTES:
- 01 Roof: Standing seam. Colour lead grey
 - 02 Wall: Vertical timber cladding
 - 03 Plinth: Engineering Brick
 - 04 Aluminium Windows Colour: Dark colour

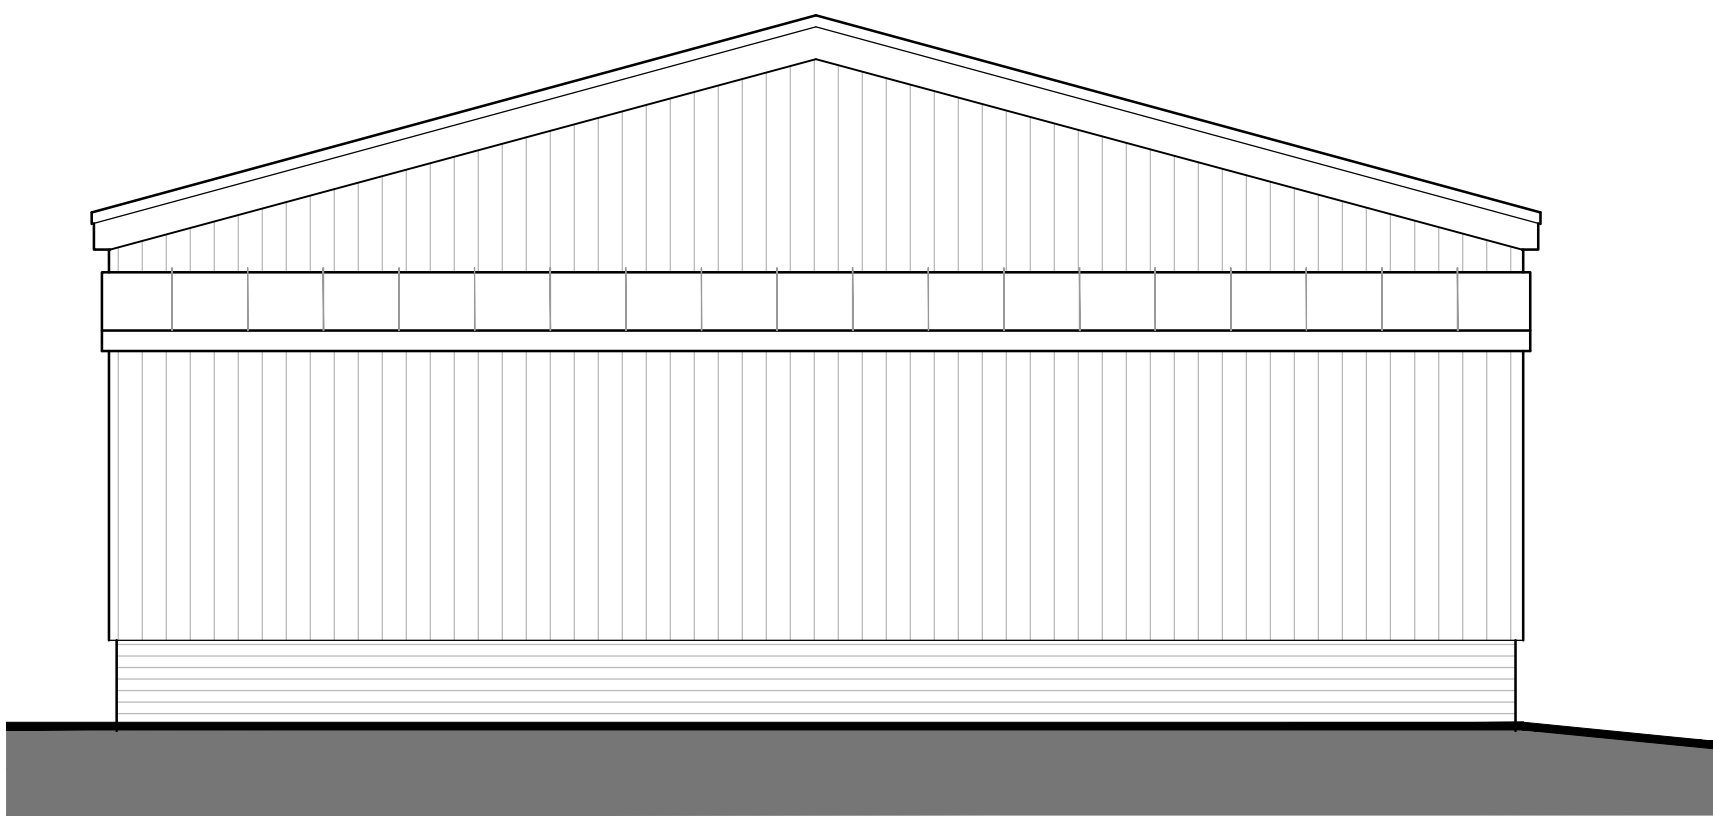


South Facing Elevation
Front Elevation




West Facing Elevation
Side Elevation




North Facing Elevation
Rear Elevation

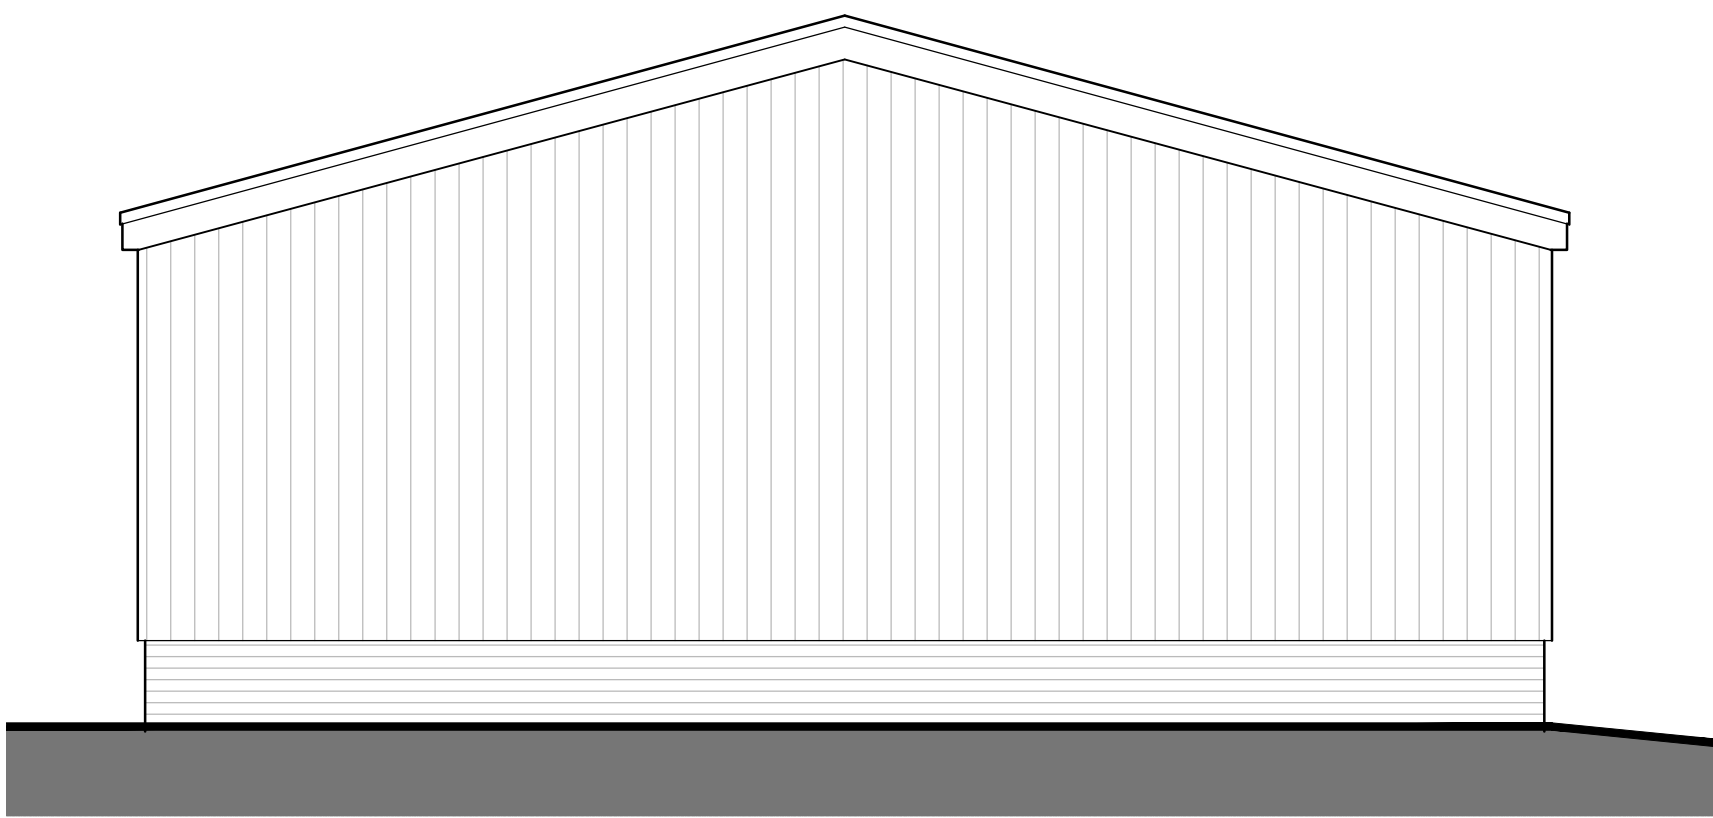

East Facing Elevation
Side Elevation

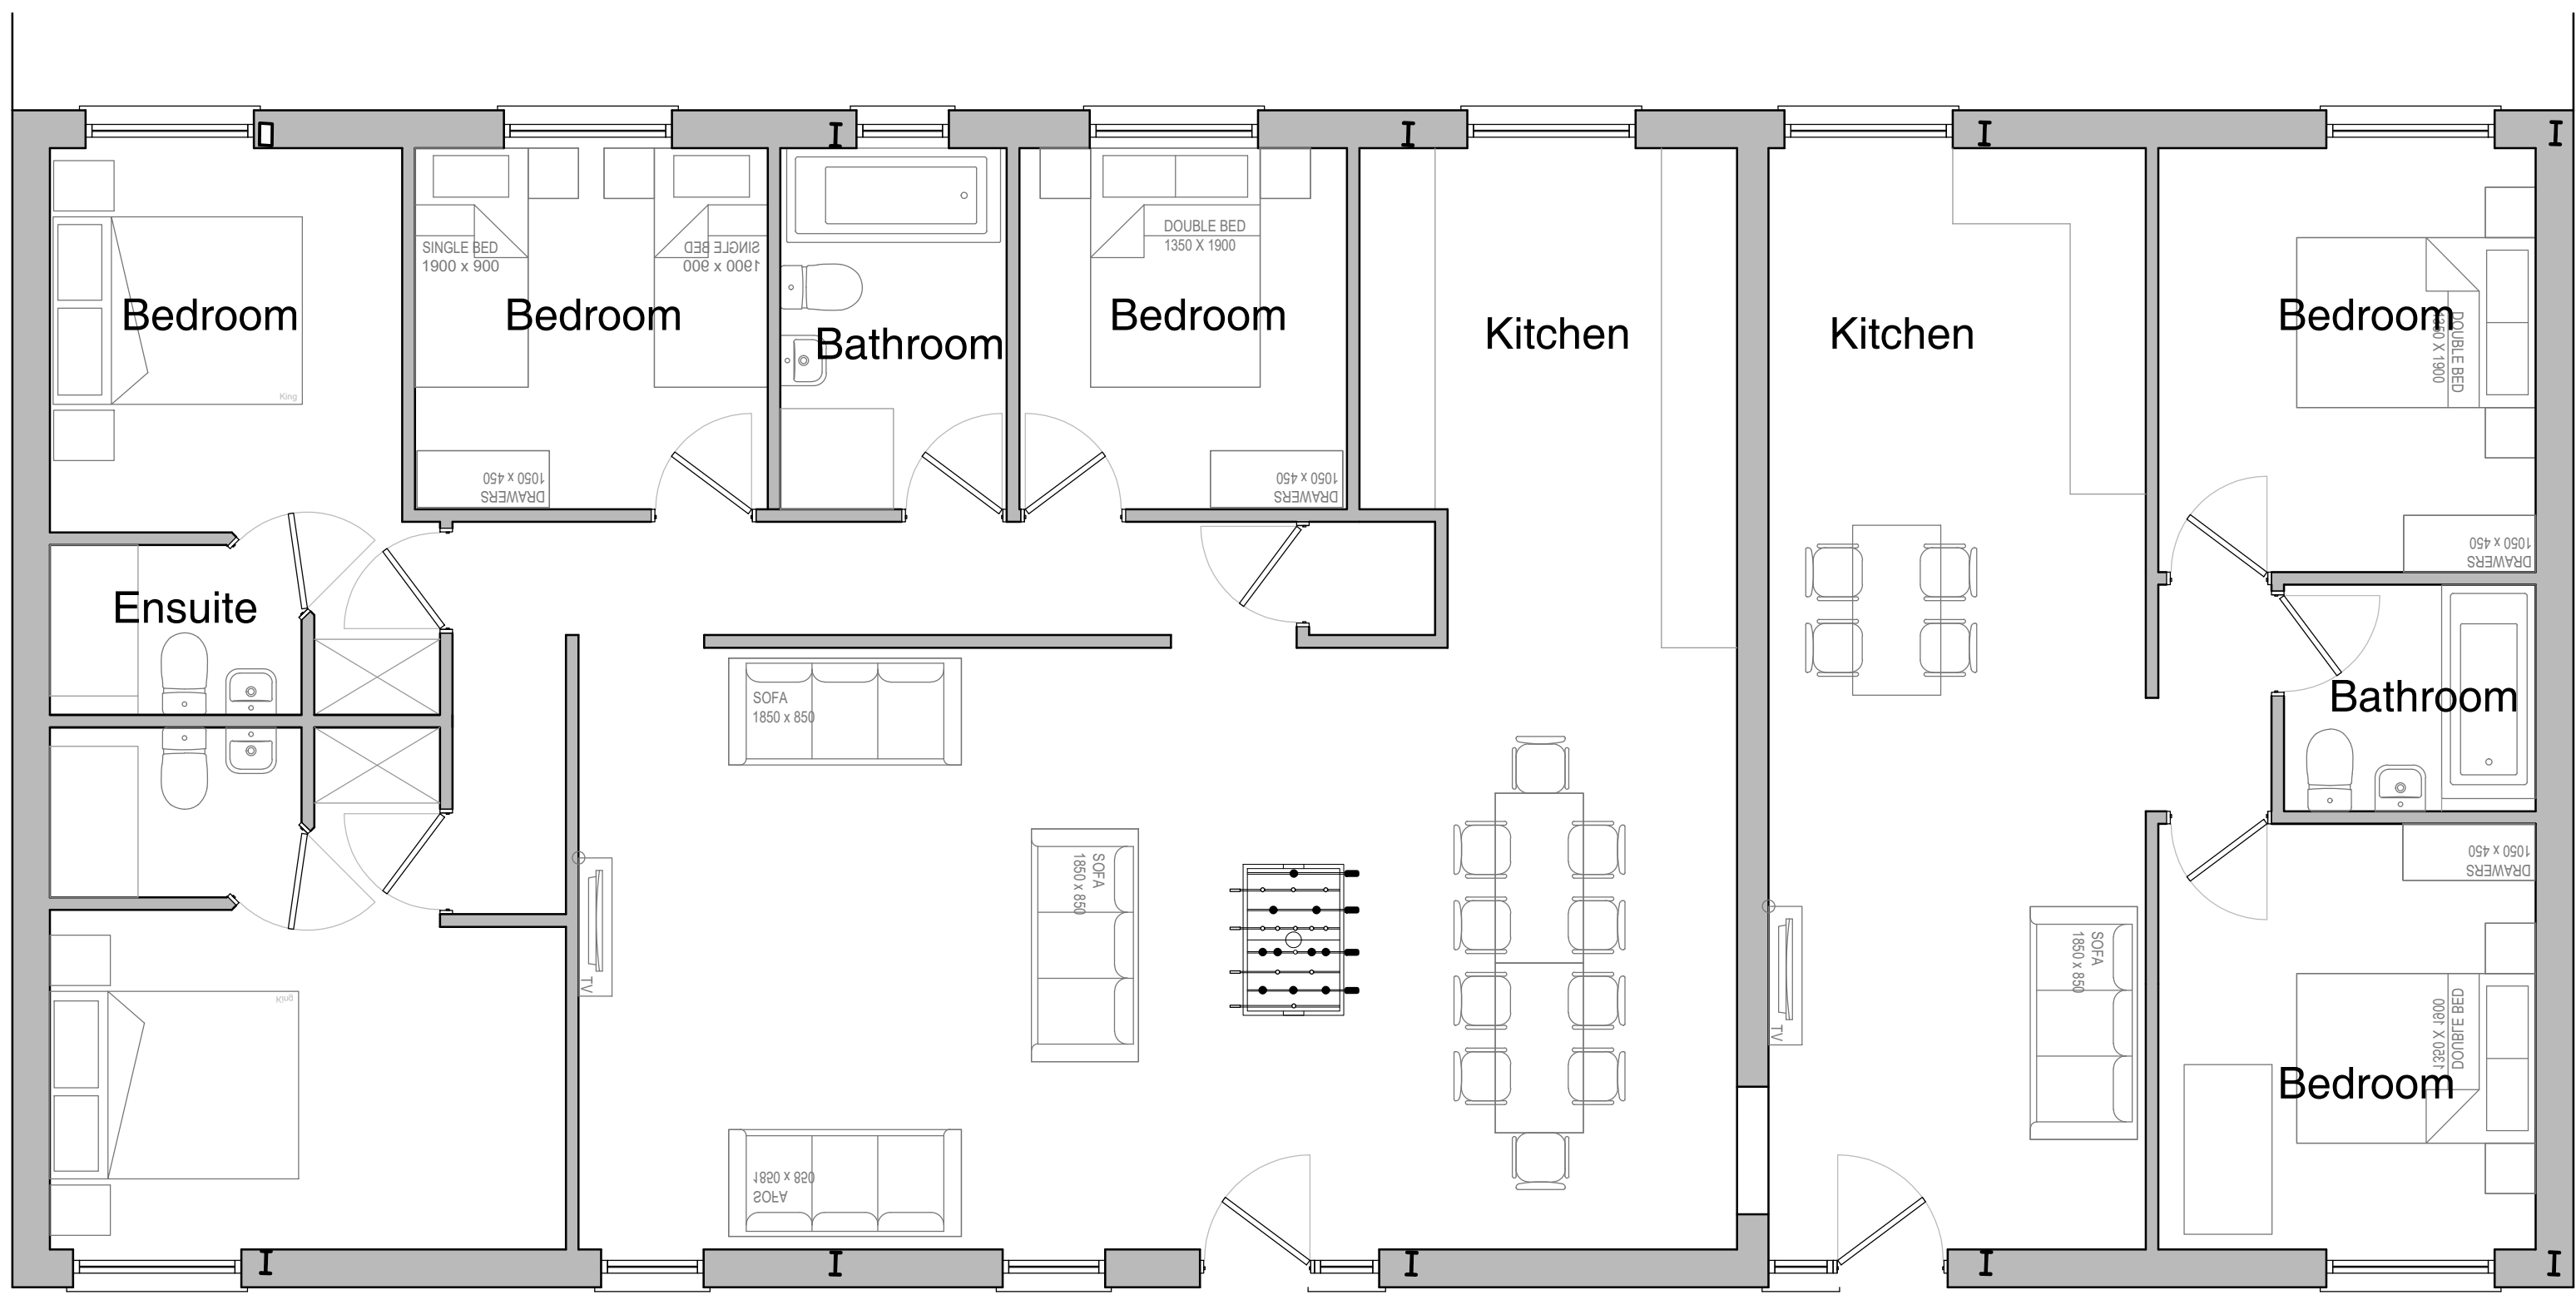

Floor Plan

 

PROJECT:		
Sprig Farm, BS20 8PR		
Proposed Holiday Accommodation		
TITLE:		
Proposed Floor Plans & Elevations		
SCALE:	DATE:	DRAWN BY:
1:50 @ A1	May 2021	ams
DRAWING NUMBER:	REVISION:	
3914.PL.03	A	