
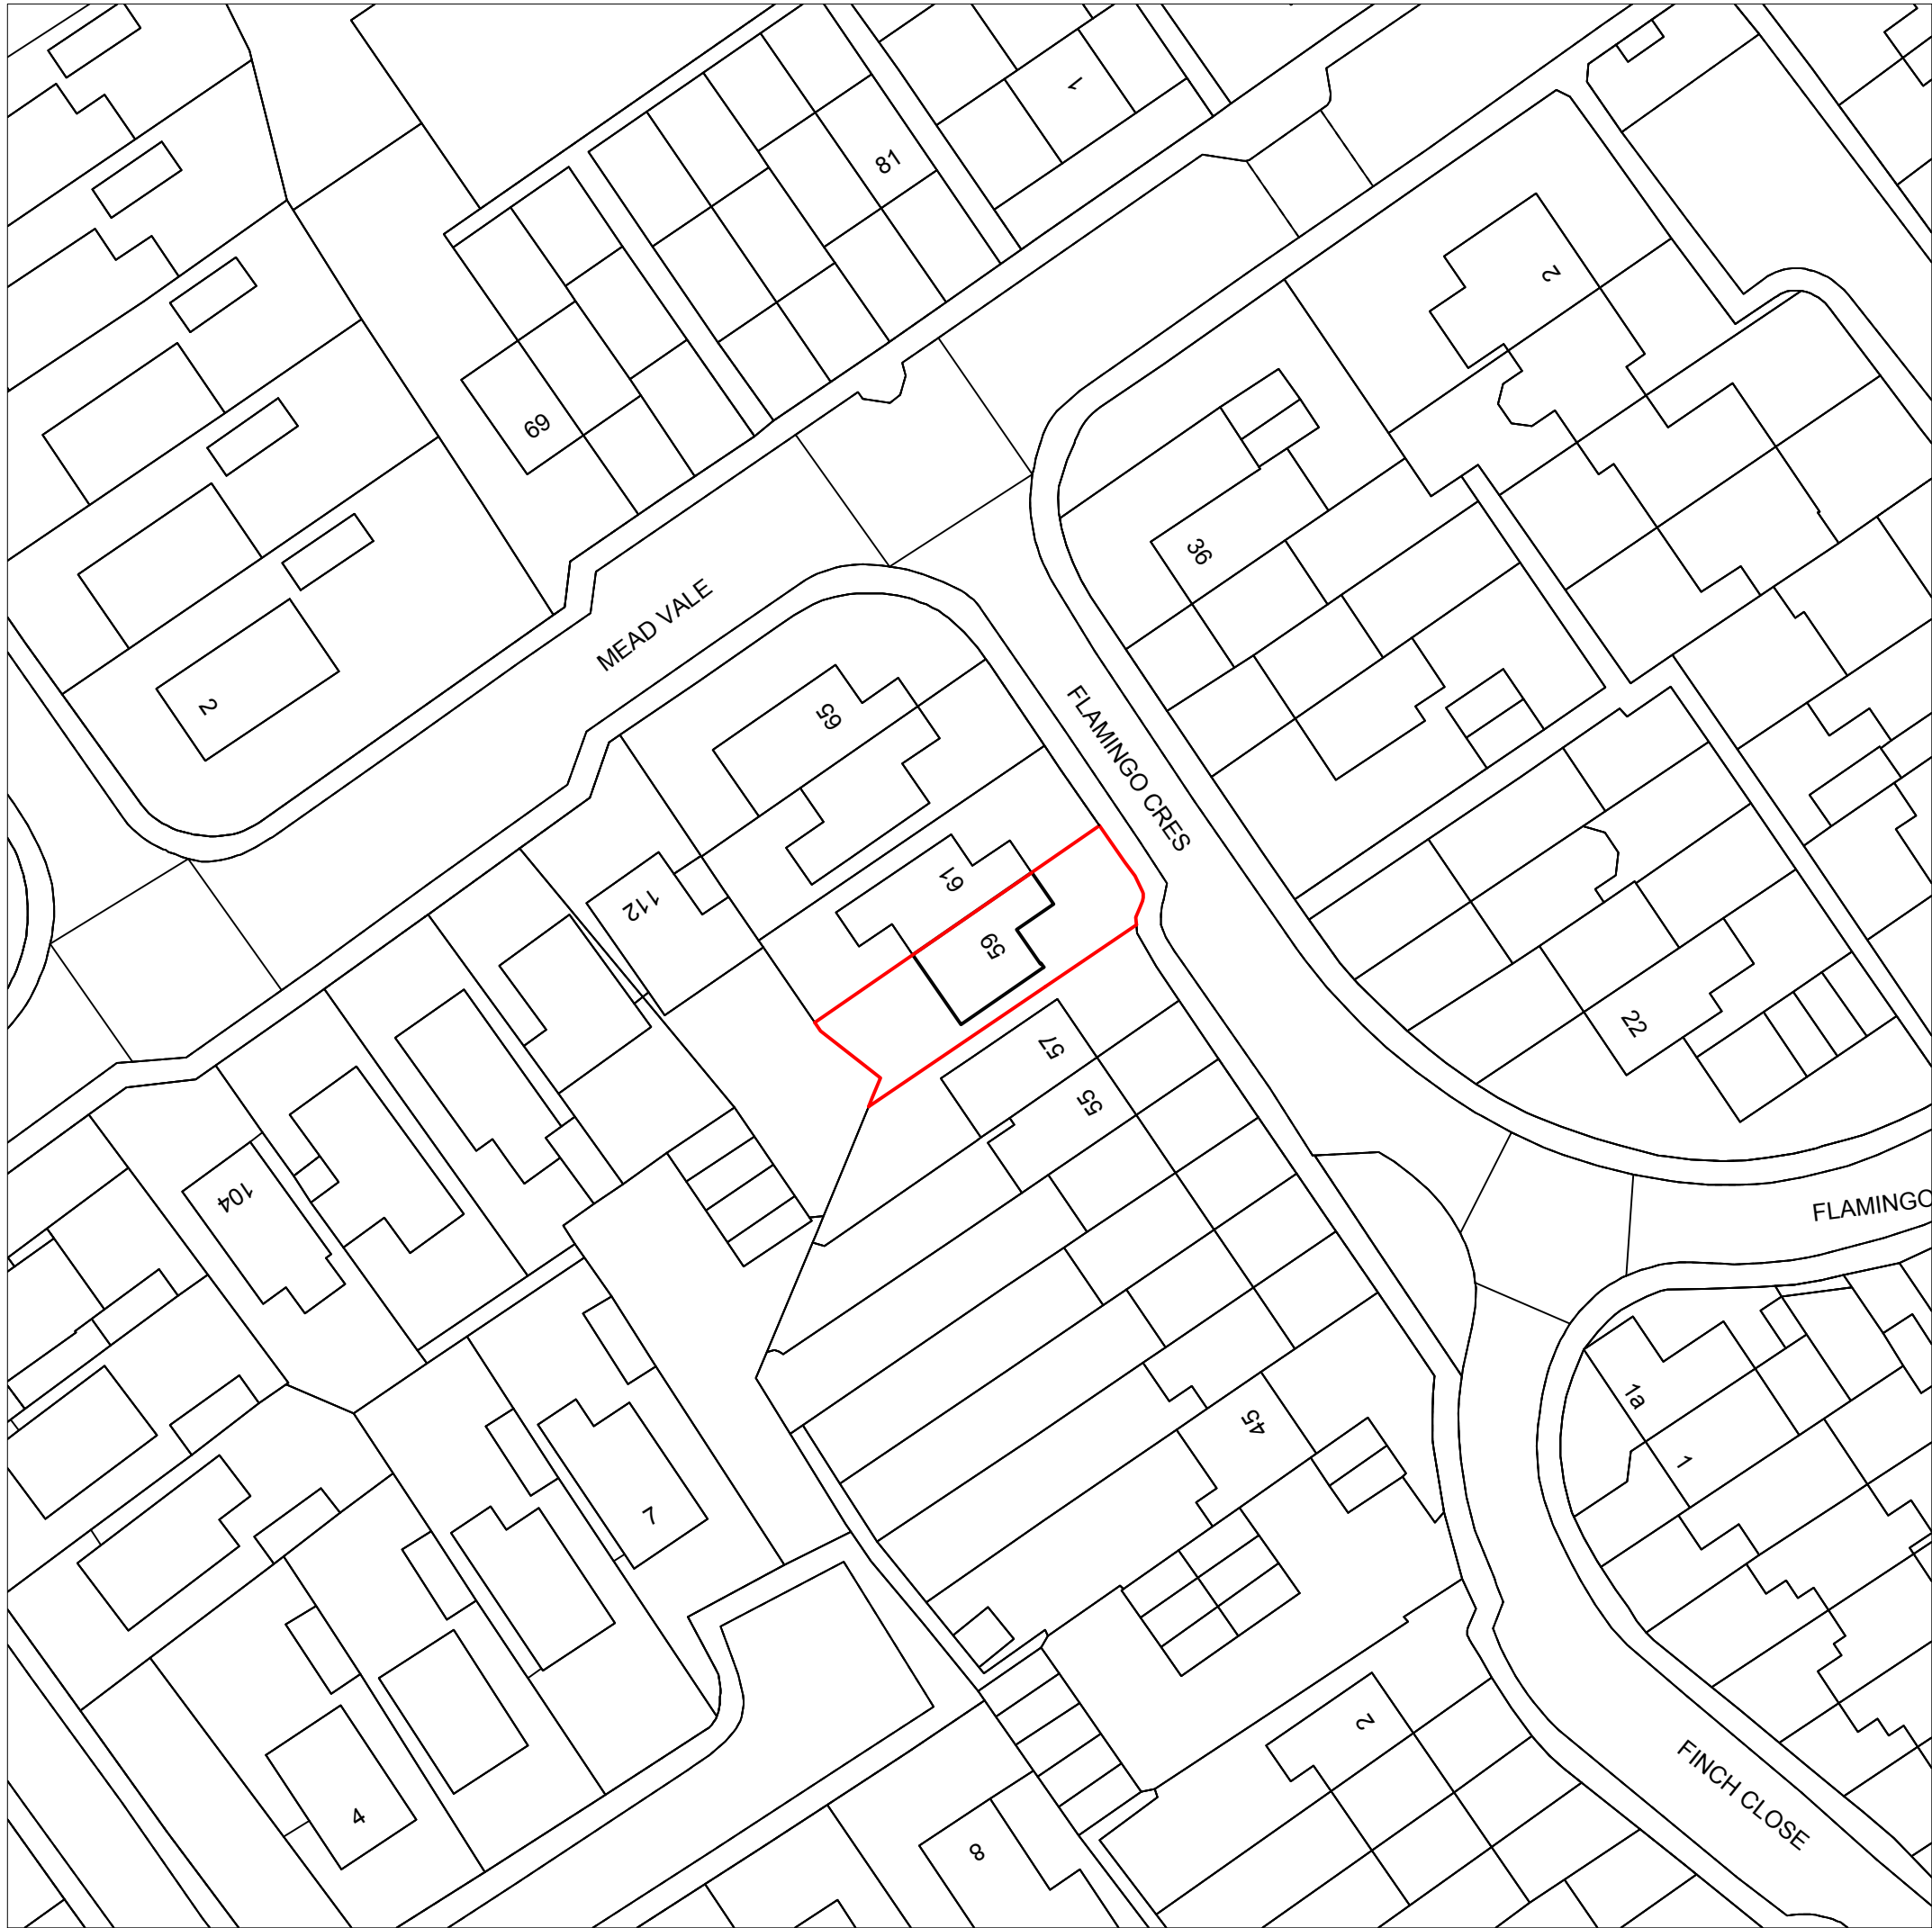


Location Plan

Scale 1:1250



© Crown Copyright and database rights 2021
OS 100047474

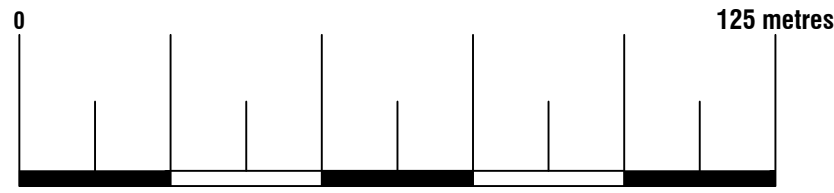

Existing Block Plan

Scale 1:500


© Crown Copyright and database rights 2021
OS 100047474

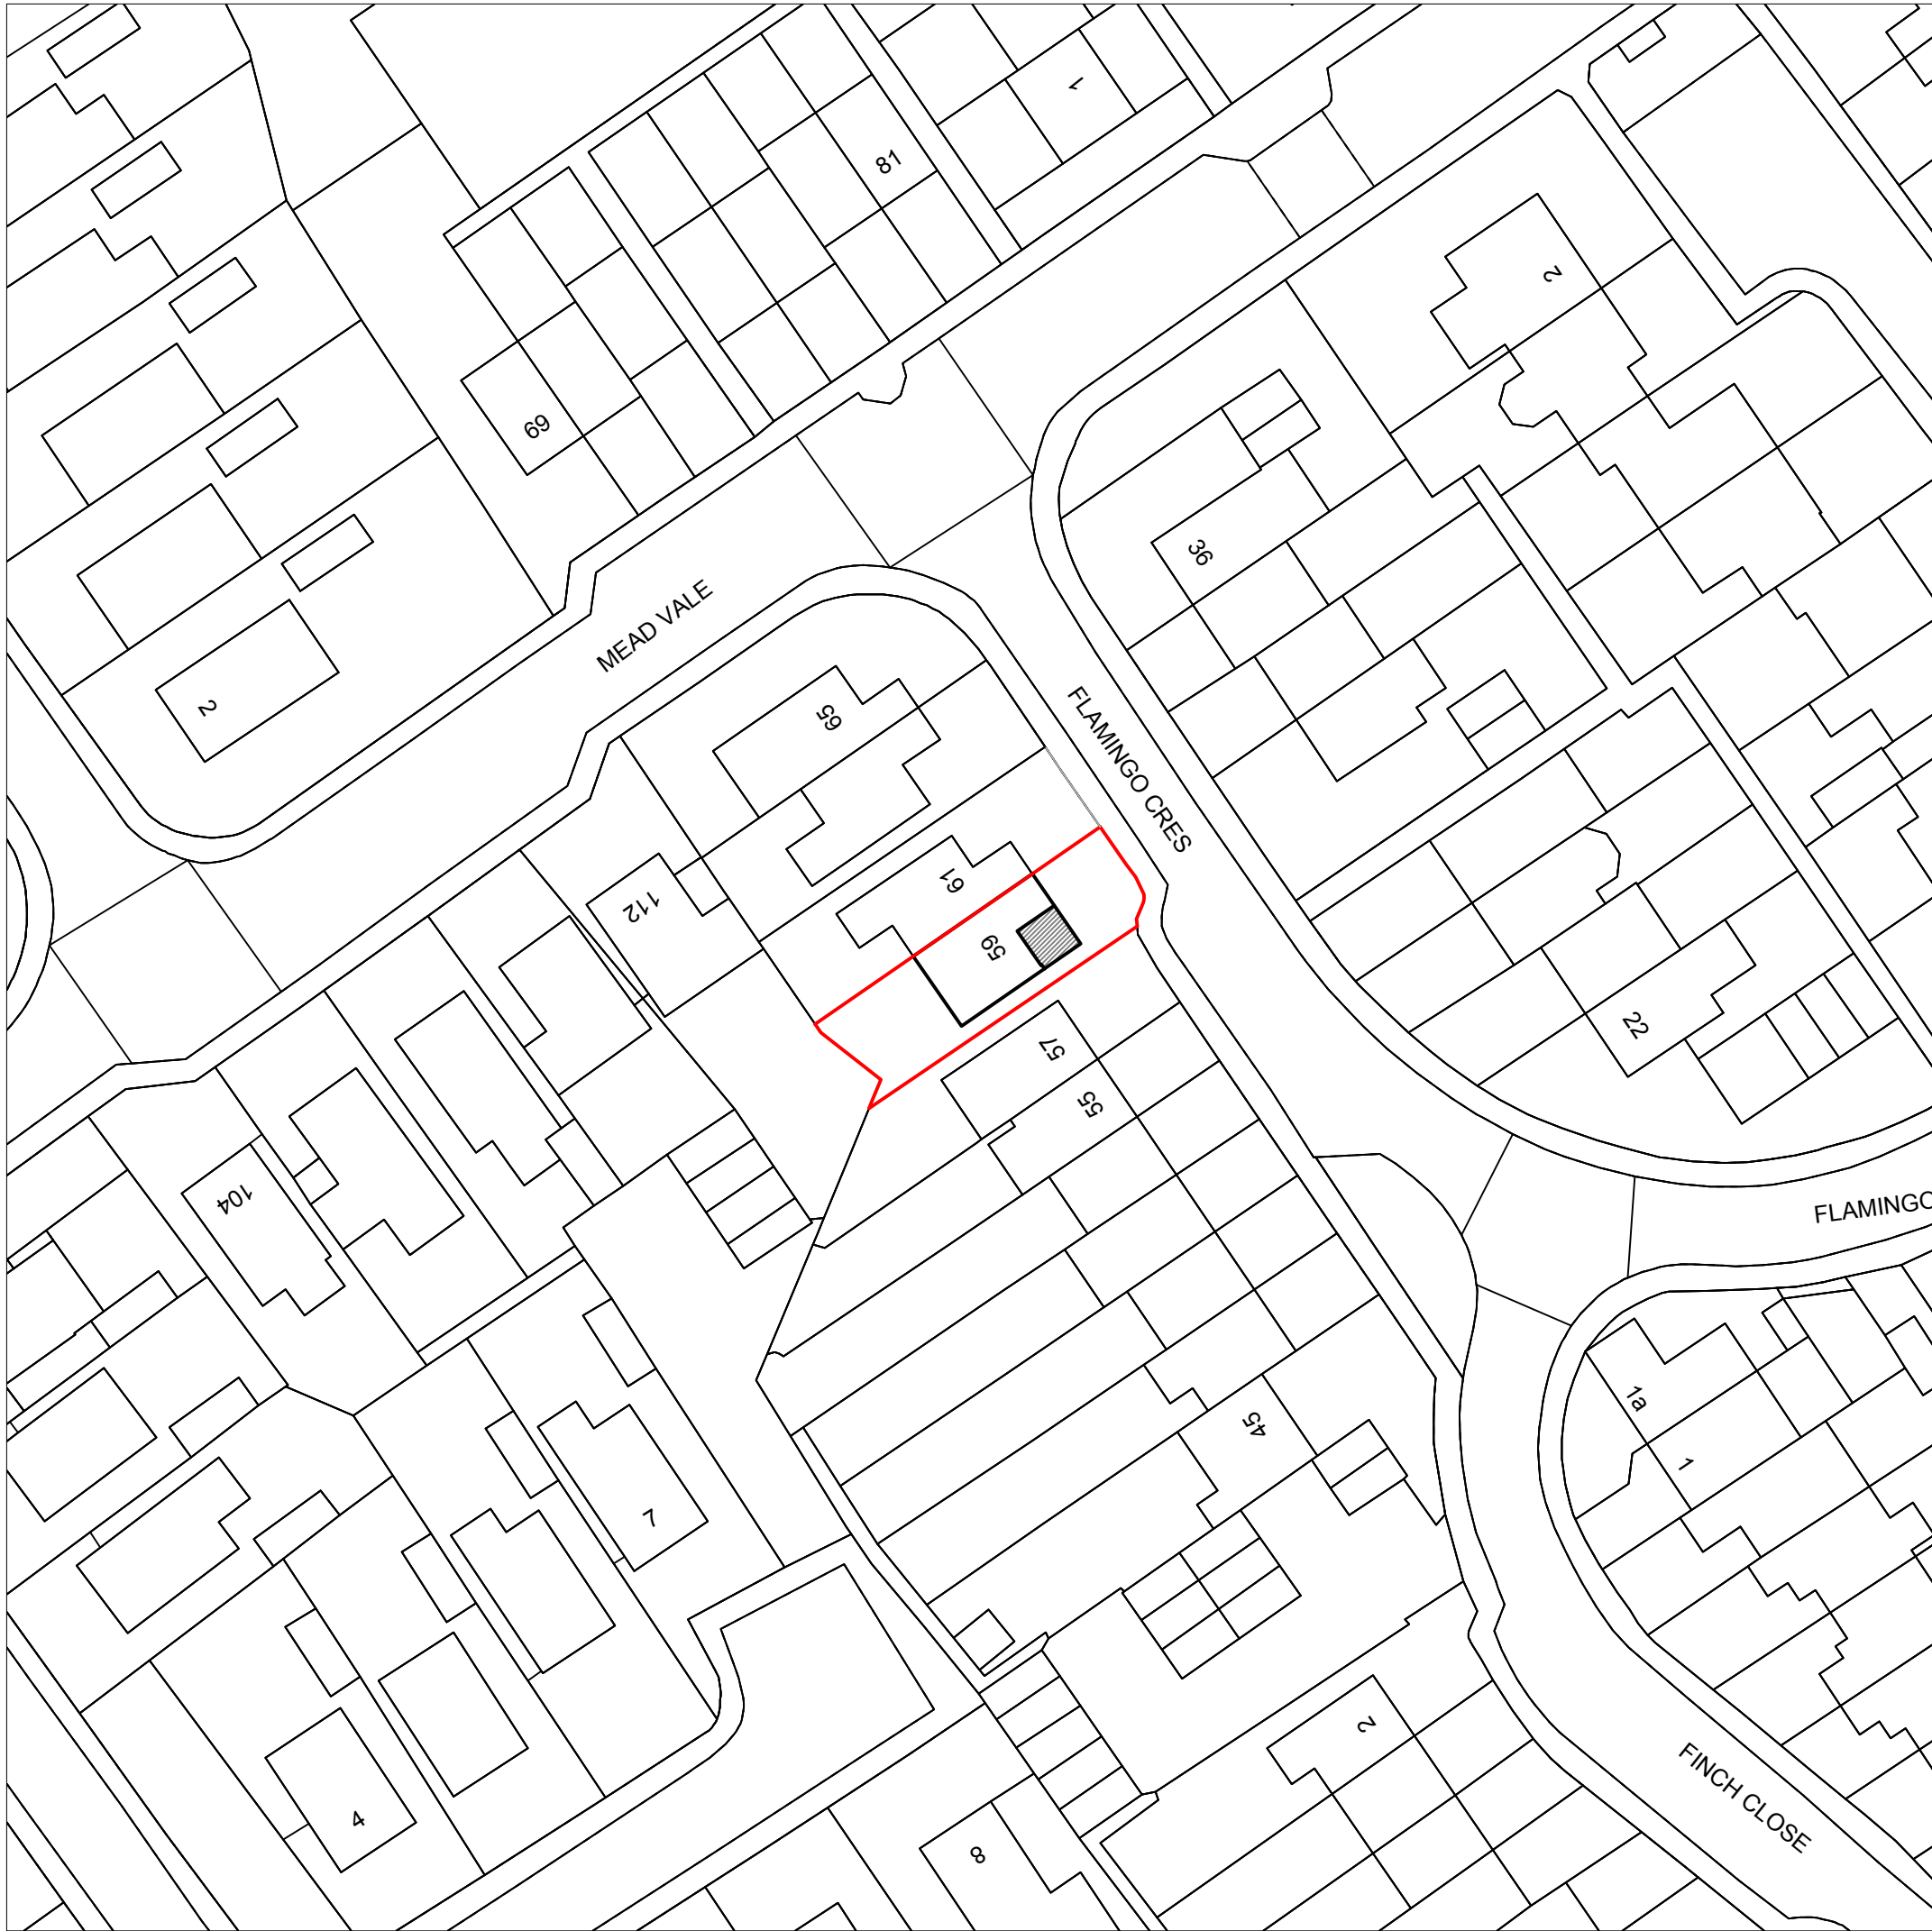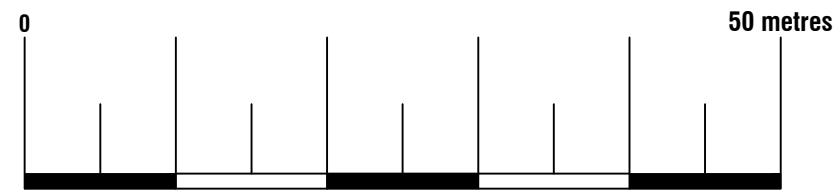

Proposed Block Plan

Scale 1:500


© Crown Copyright and database rights 2021
OS 100047474

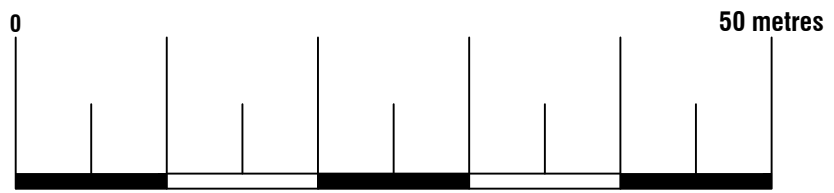


Arkiplan

74 Cardiff Road, CF15 7QE • Enquiries@ArkiPlan.co.uk


Site	59 Flamingo Cres, Weston super Mare, BS22 8XT	Date	02.09.2021
		Sheet	21-1534 D01 Rev 0
		Job	New Extension
		Scale	As Shown@A1
		Title	As Shown

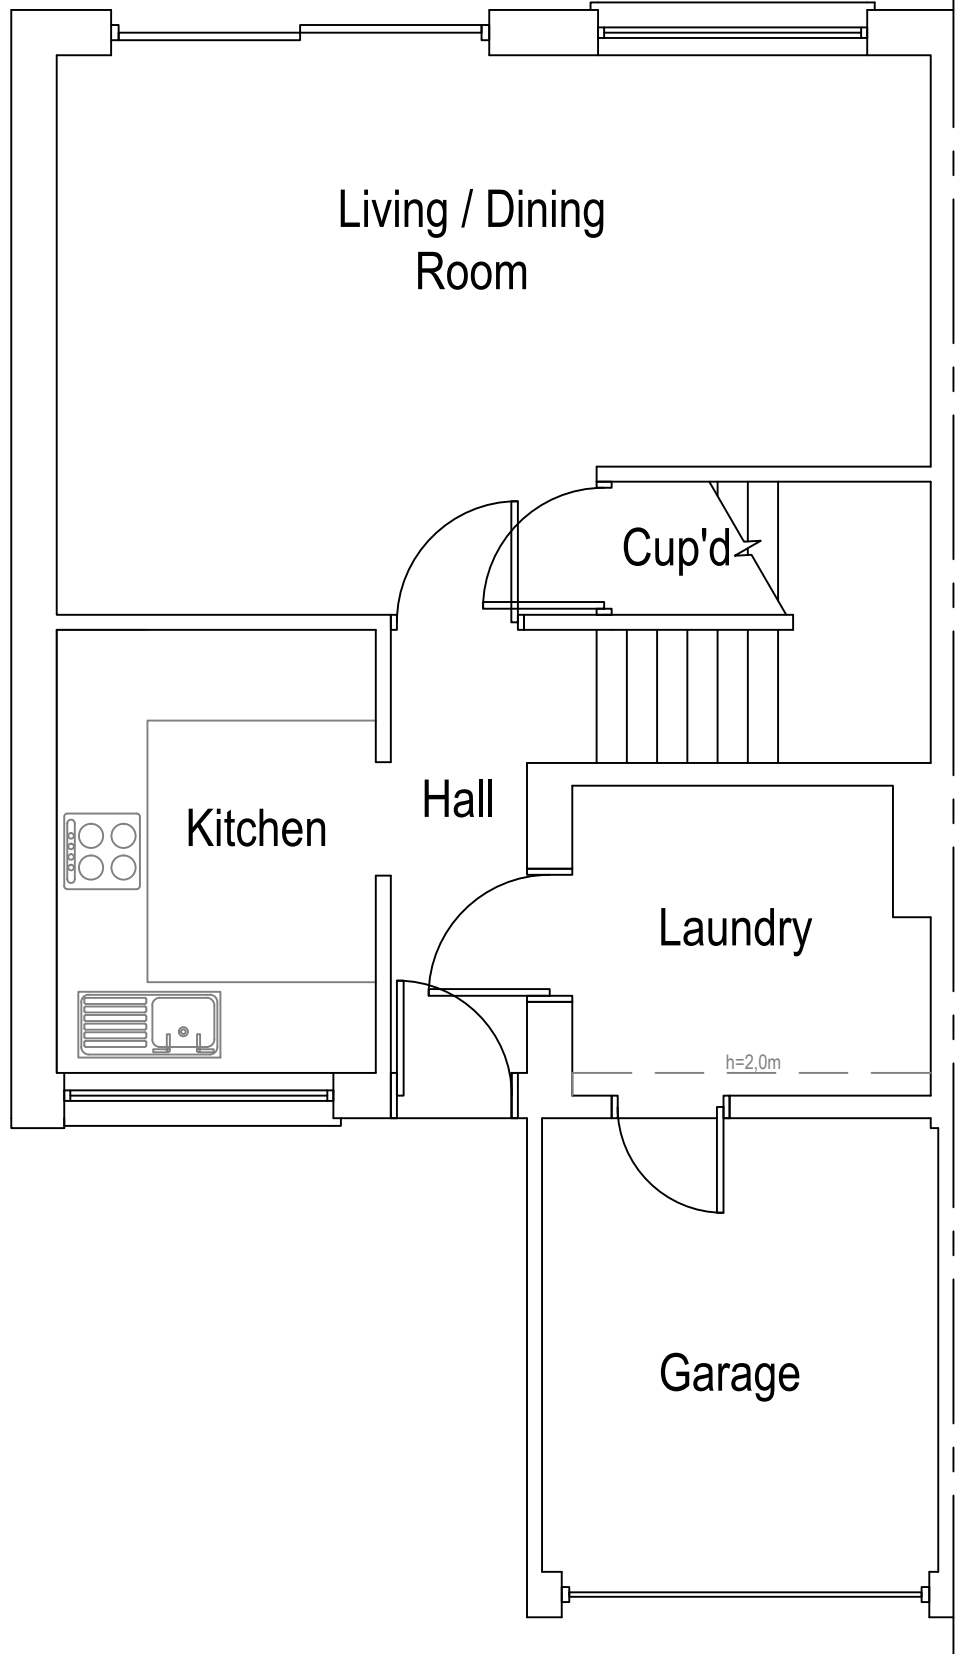


Existing Ground Floor Plan
Scale 1:50

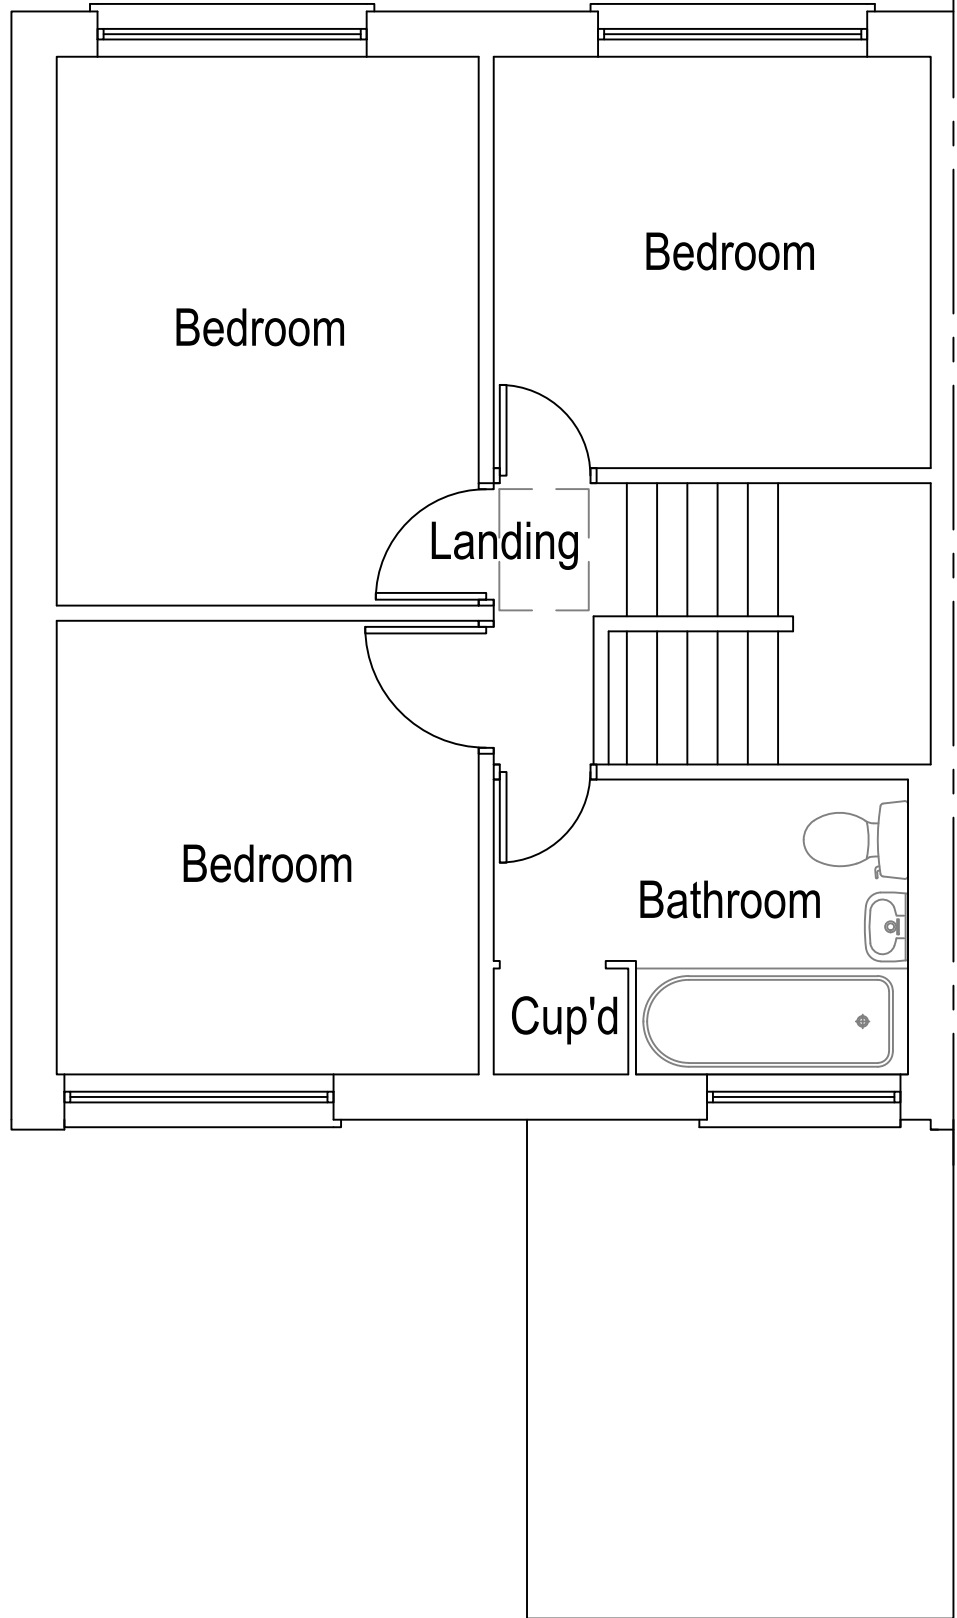


Existing First Floor Plan
Scale 1:50

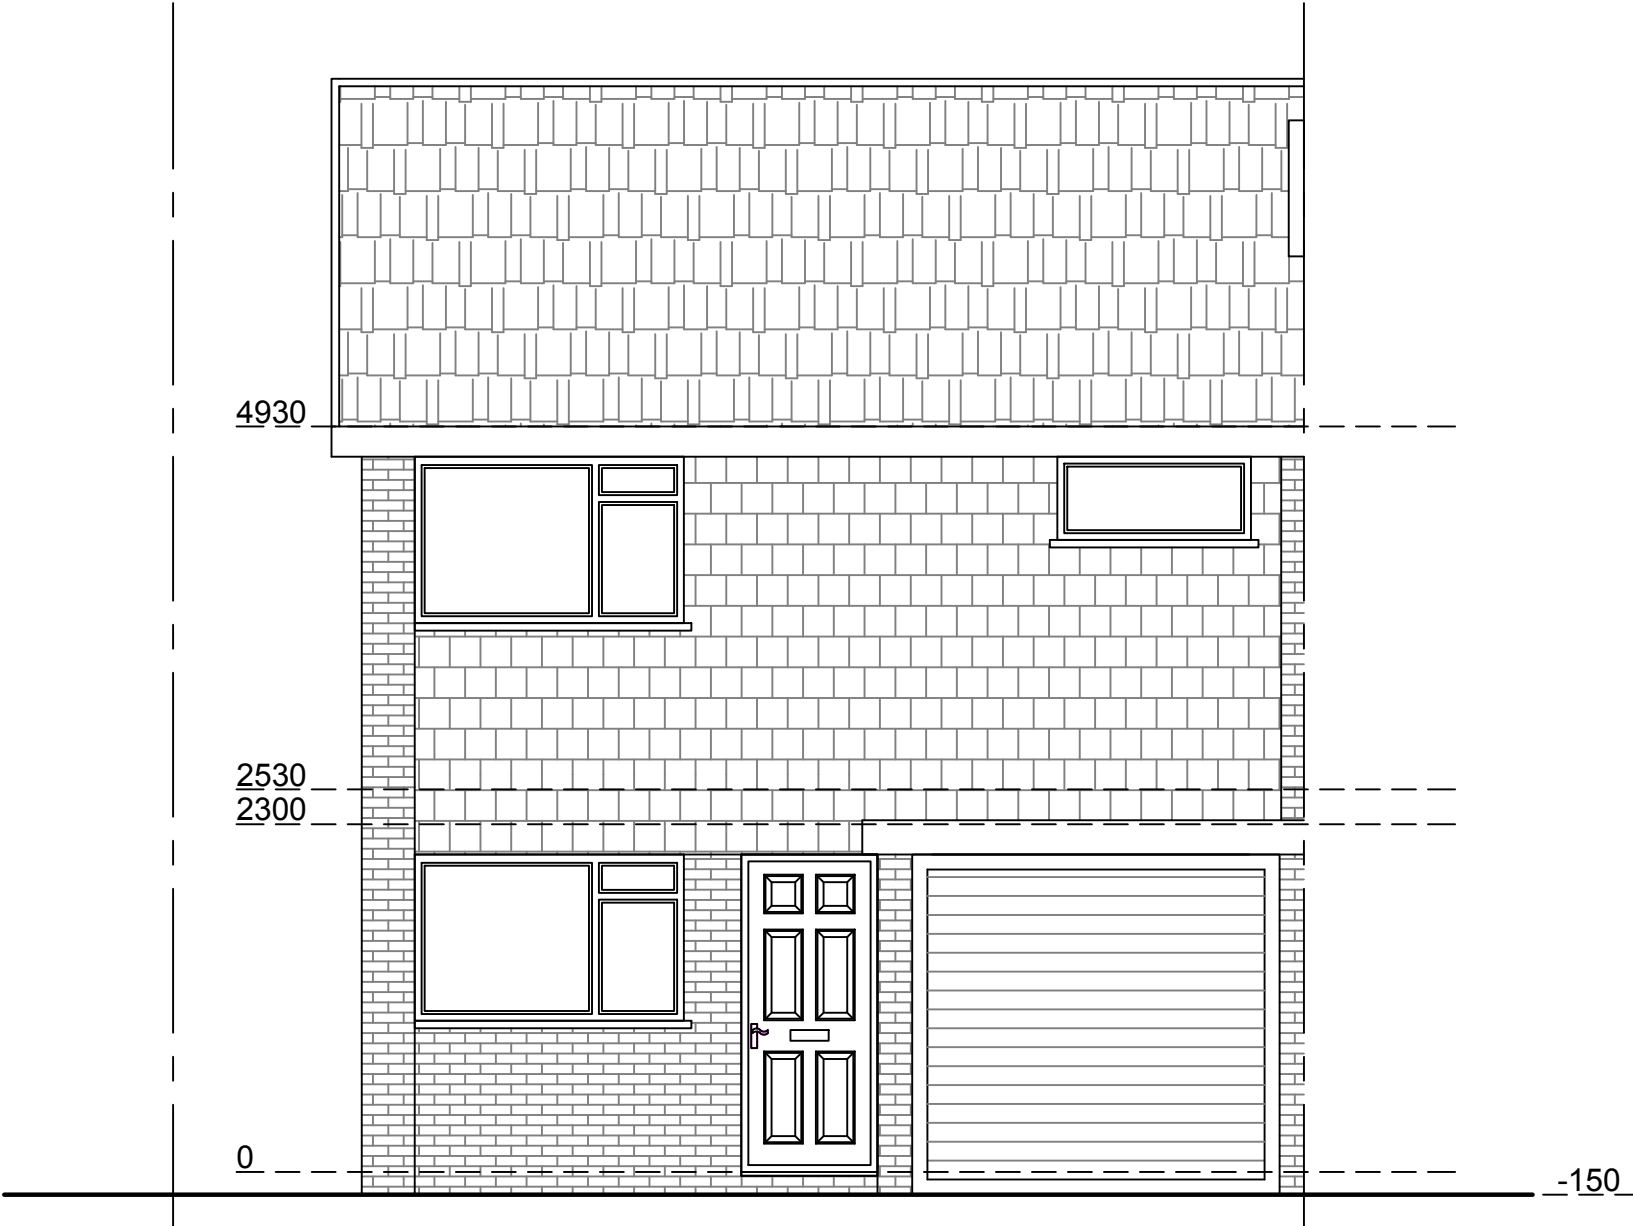


Existing Northeast Elevation
Scale 1:50

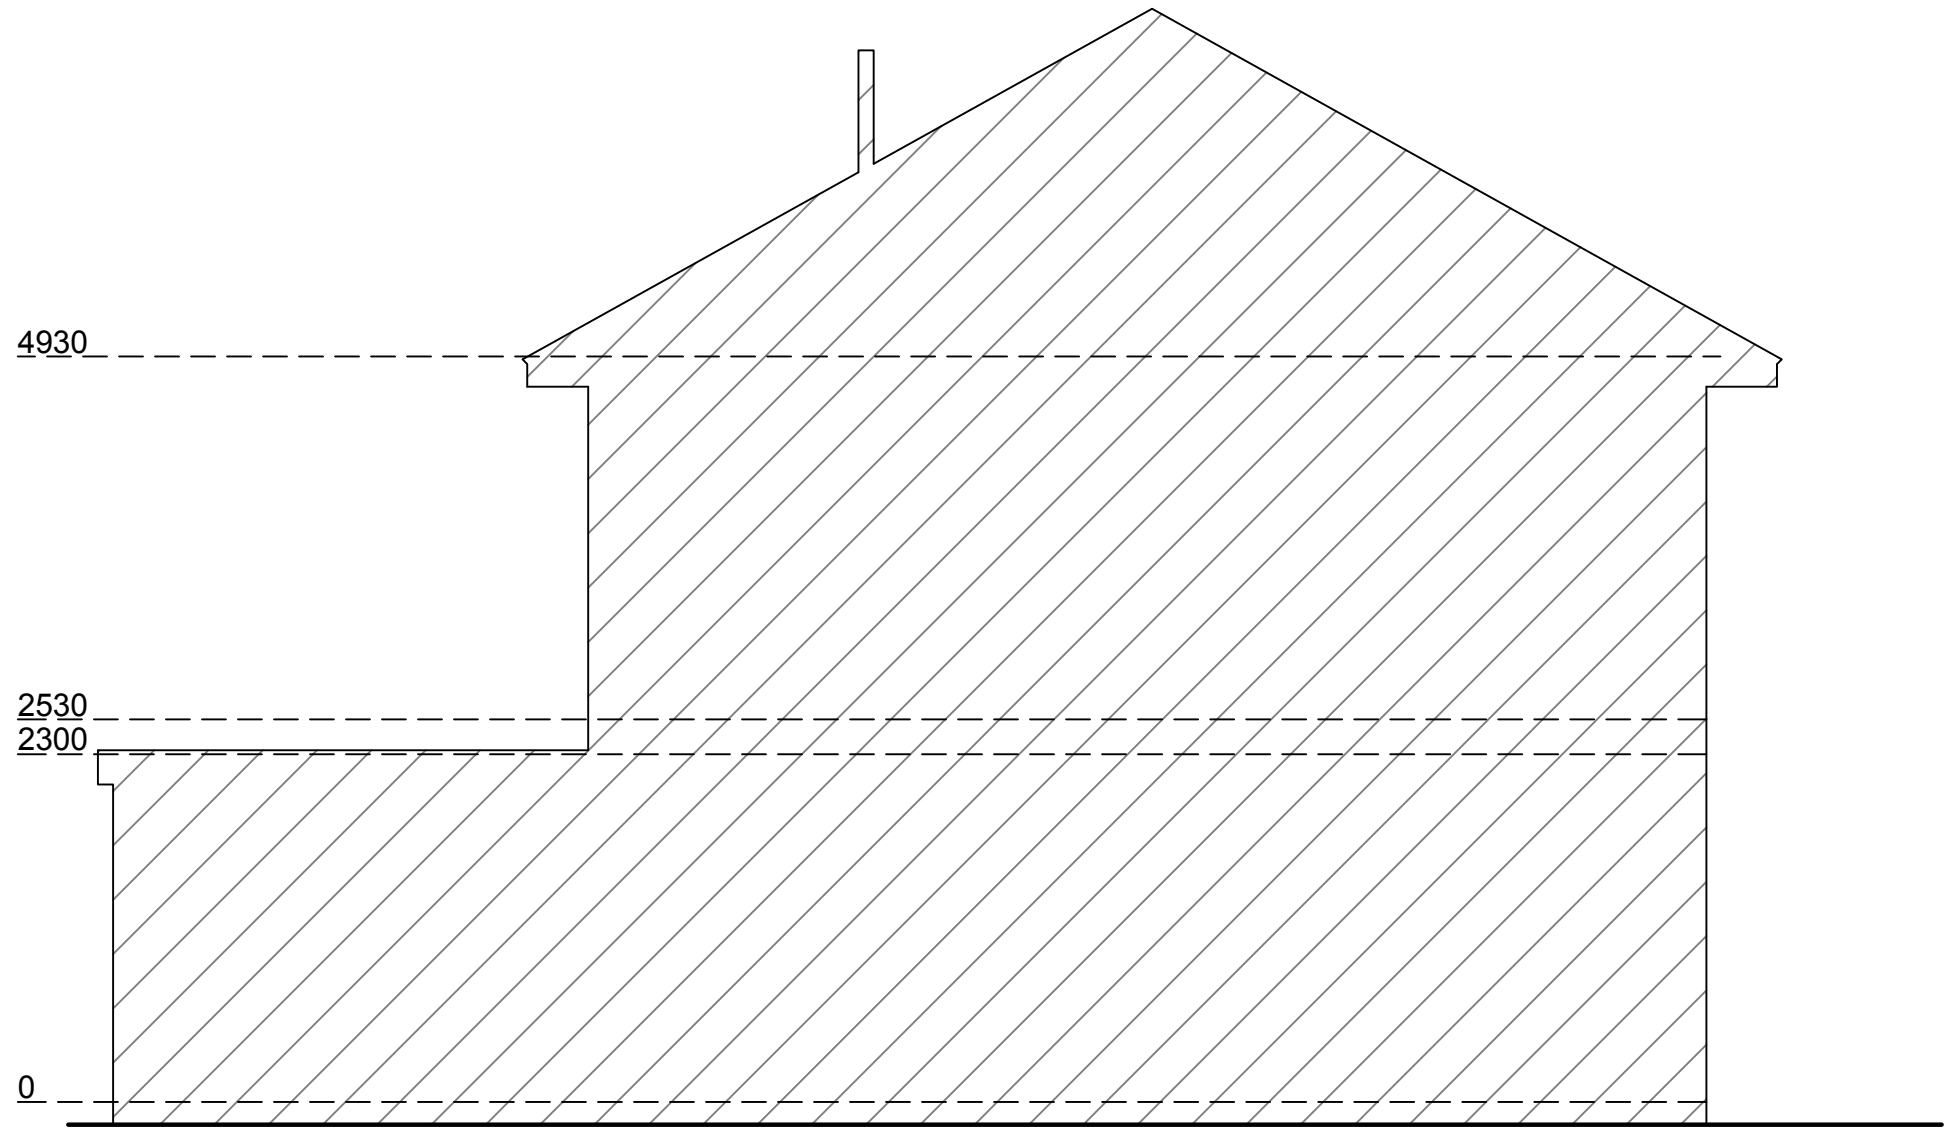


Existing Northwest Elevation
Scale 1:50

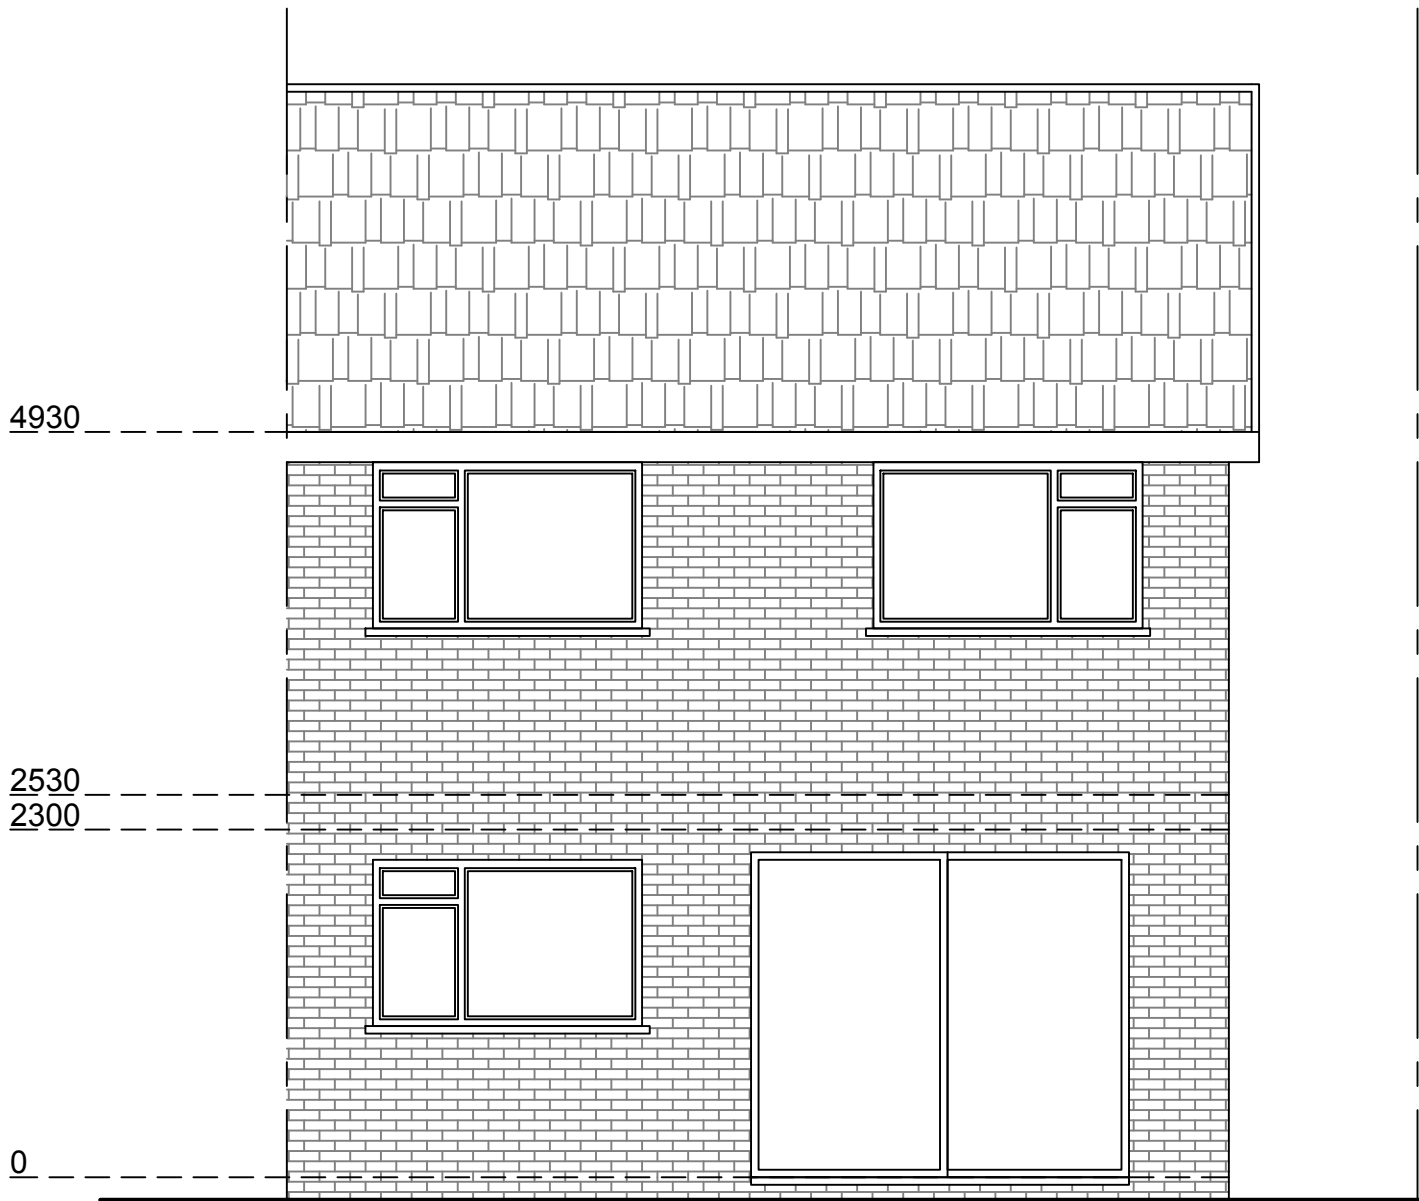

Existing Southwest Elevation
Scale 1:50

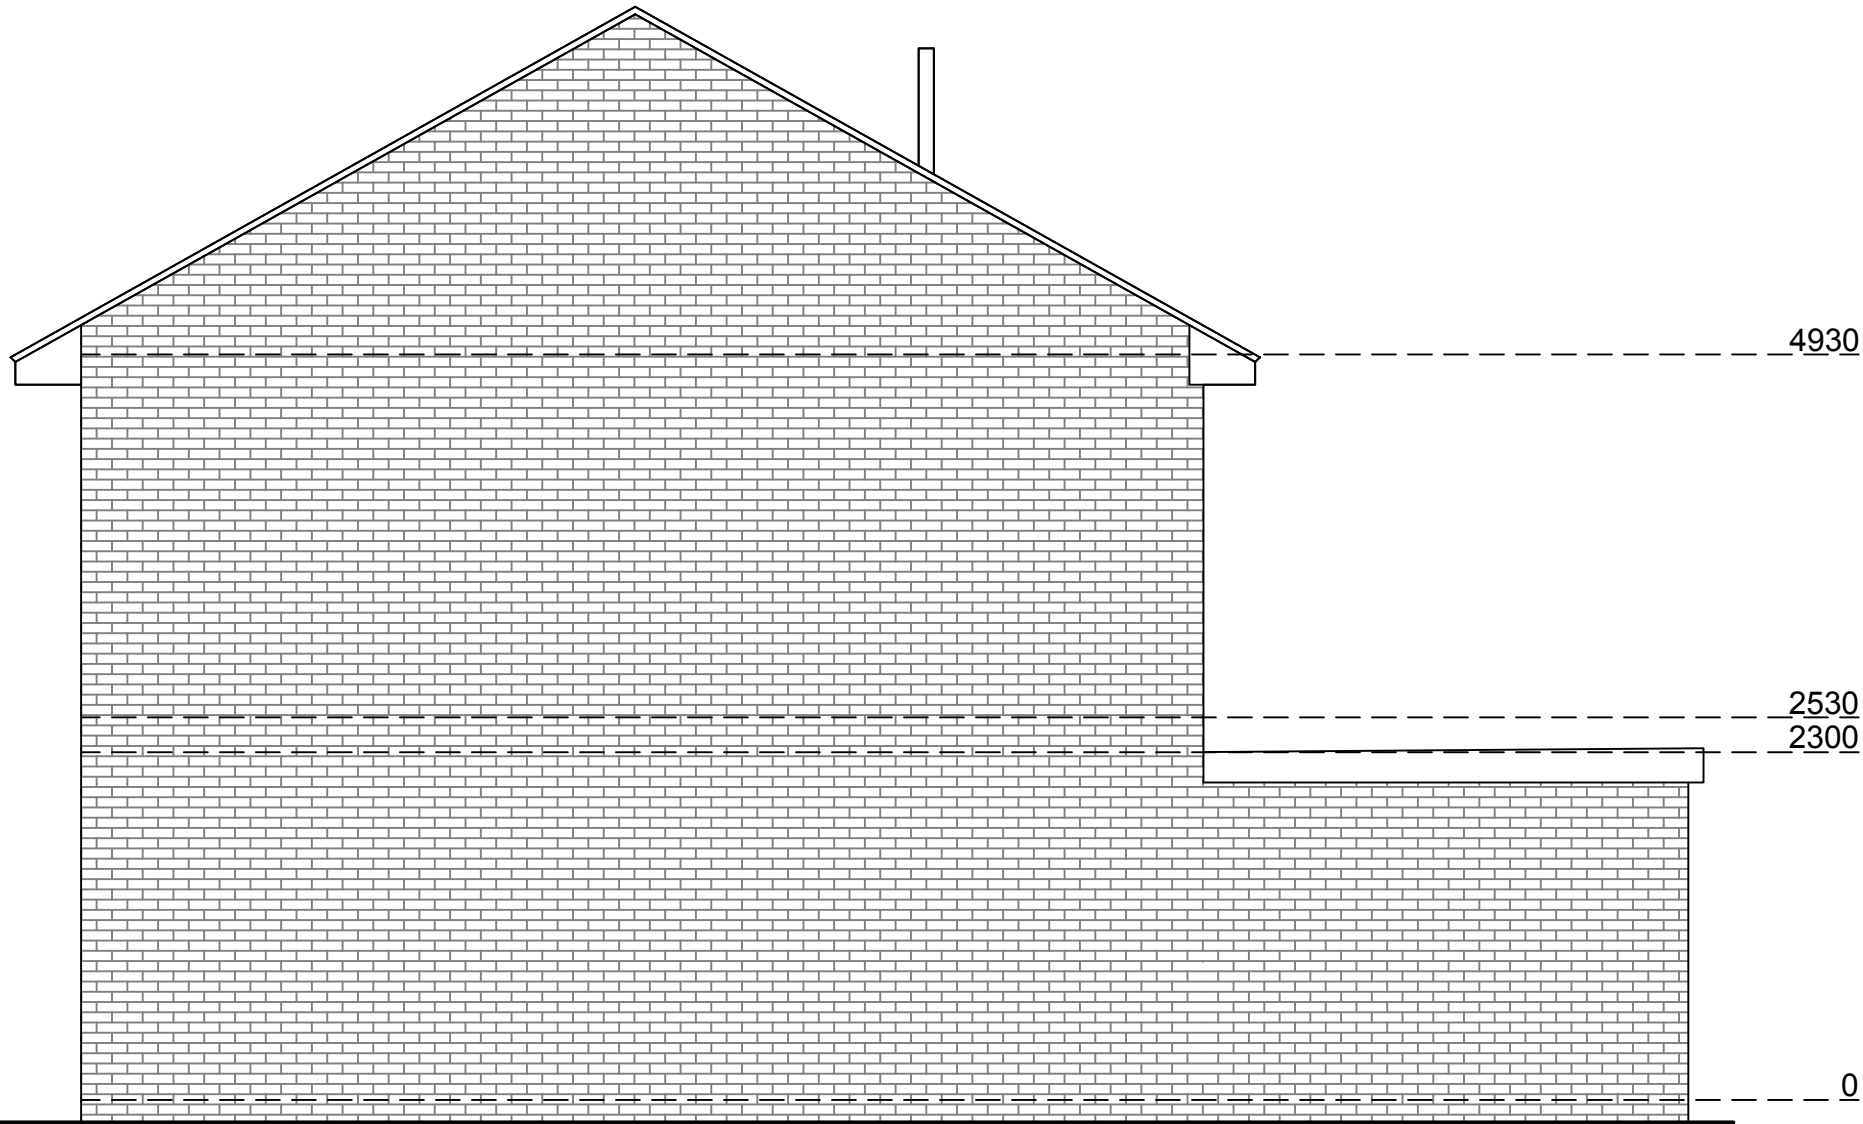


Existing Southeast Elevation
Scale 1:50

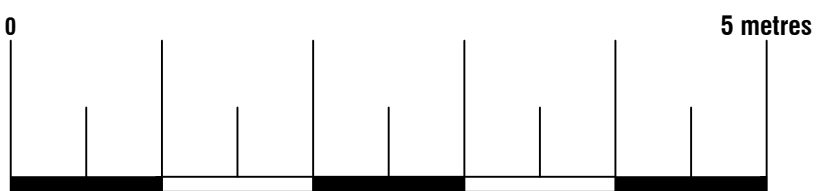


Arkiplan

74 Cardiff Road, CF15 7QE • Enquiries@ArkiPlan.co.uk


Site	59 Flamingo Cres, Weston super Mare, BS22 8XT	Date	02.09.2021
		Sheet	21-1534 D02 Rev 0
		Job	New Extension
		Scale	As Shown@A1
		Title	As Shown

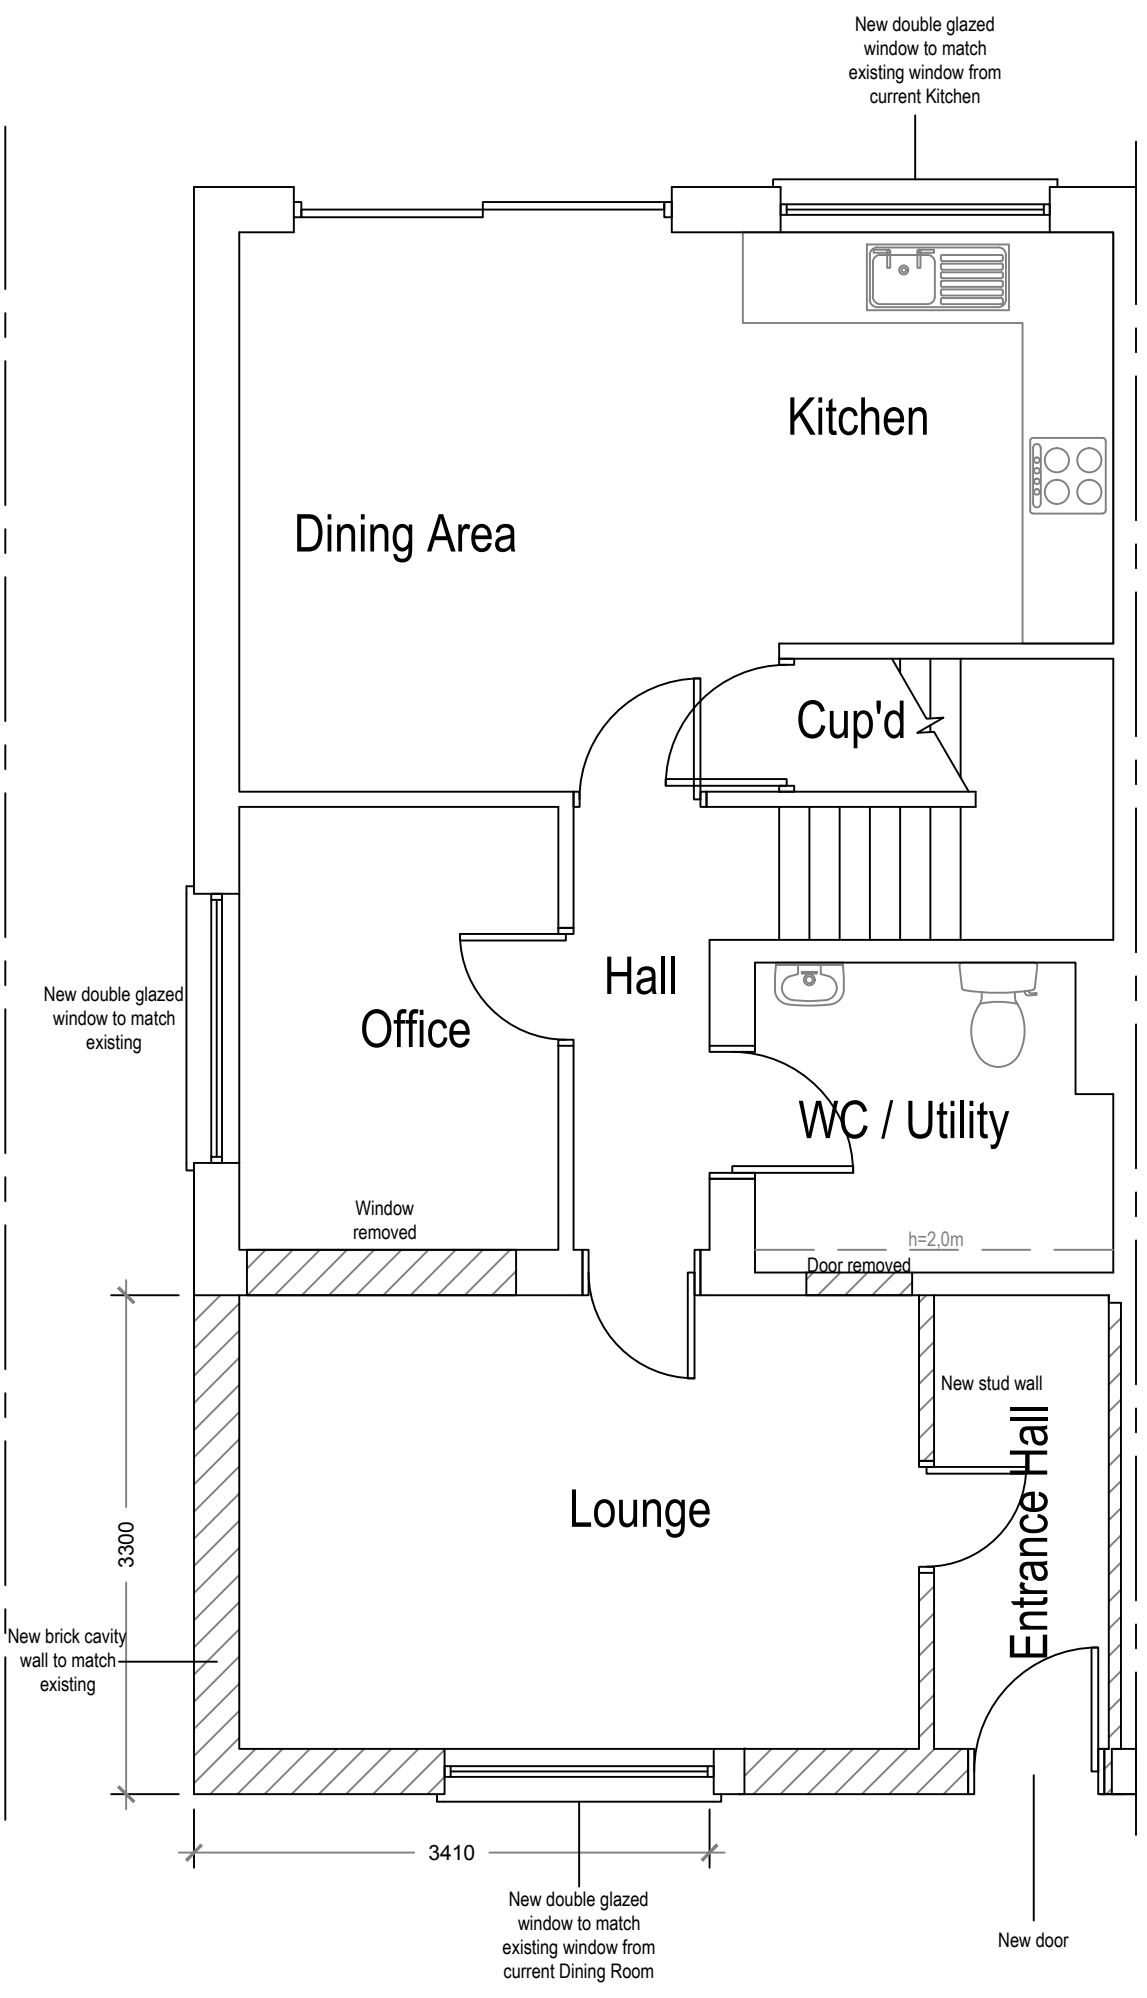


Proposed Ground Floor Plan
Scale 1:50

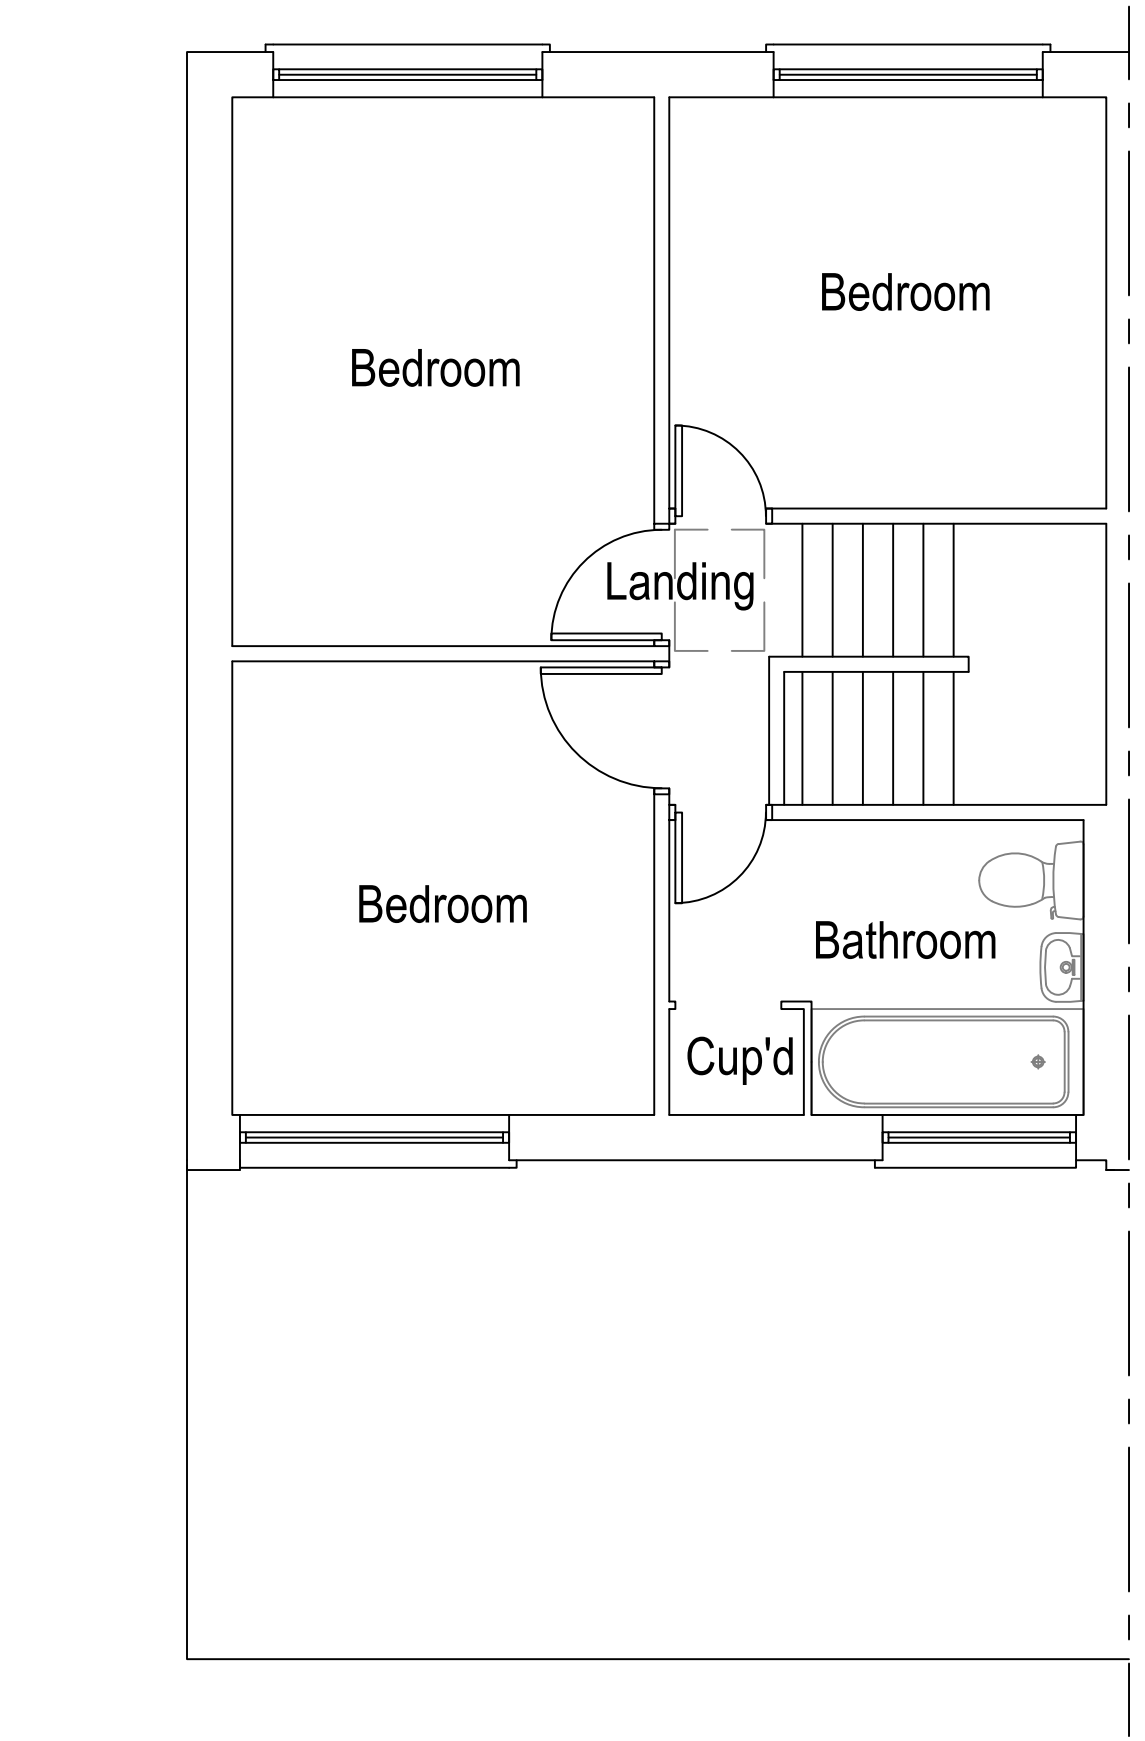


Proposed First Floor Plan
Scale 1:50

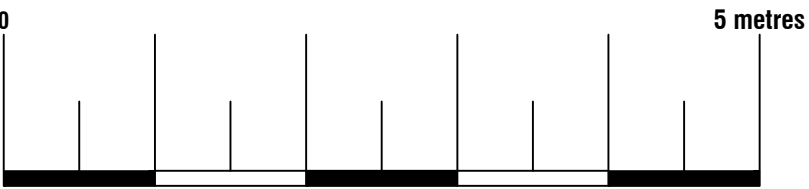




74 Cardiff Road, CF15 7QE • Enquiries@ArkiPlan.co.uk


Site	59 Flamingo Cres, Weston super Mare, BS22 8XT	Date	02.09.2021
		Sheet	21-1534 D03 Rev 0
		Job	New Extension
		Scale	As Shown@A1
		Title	As Shown

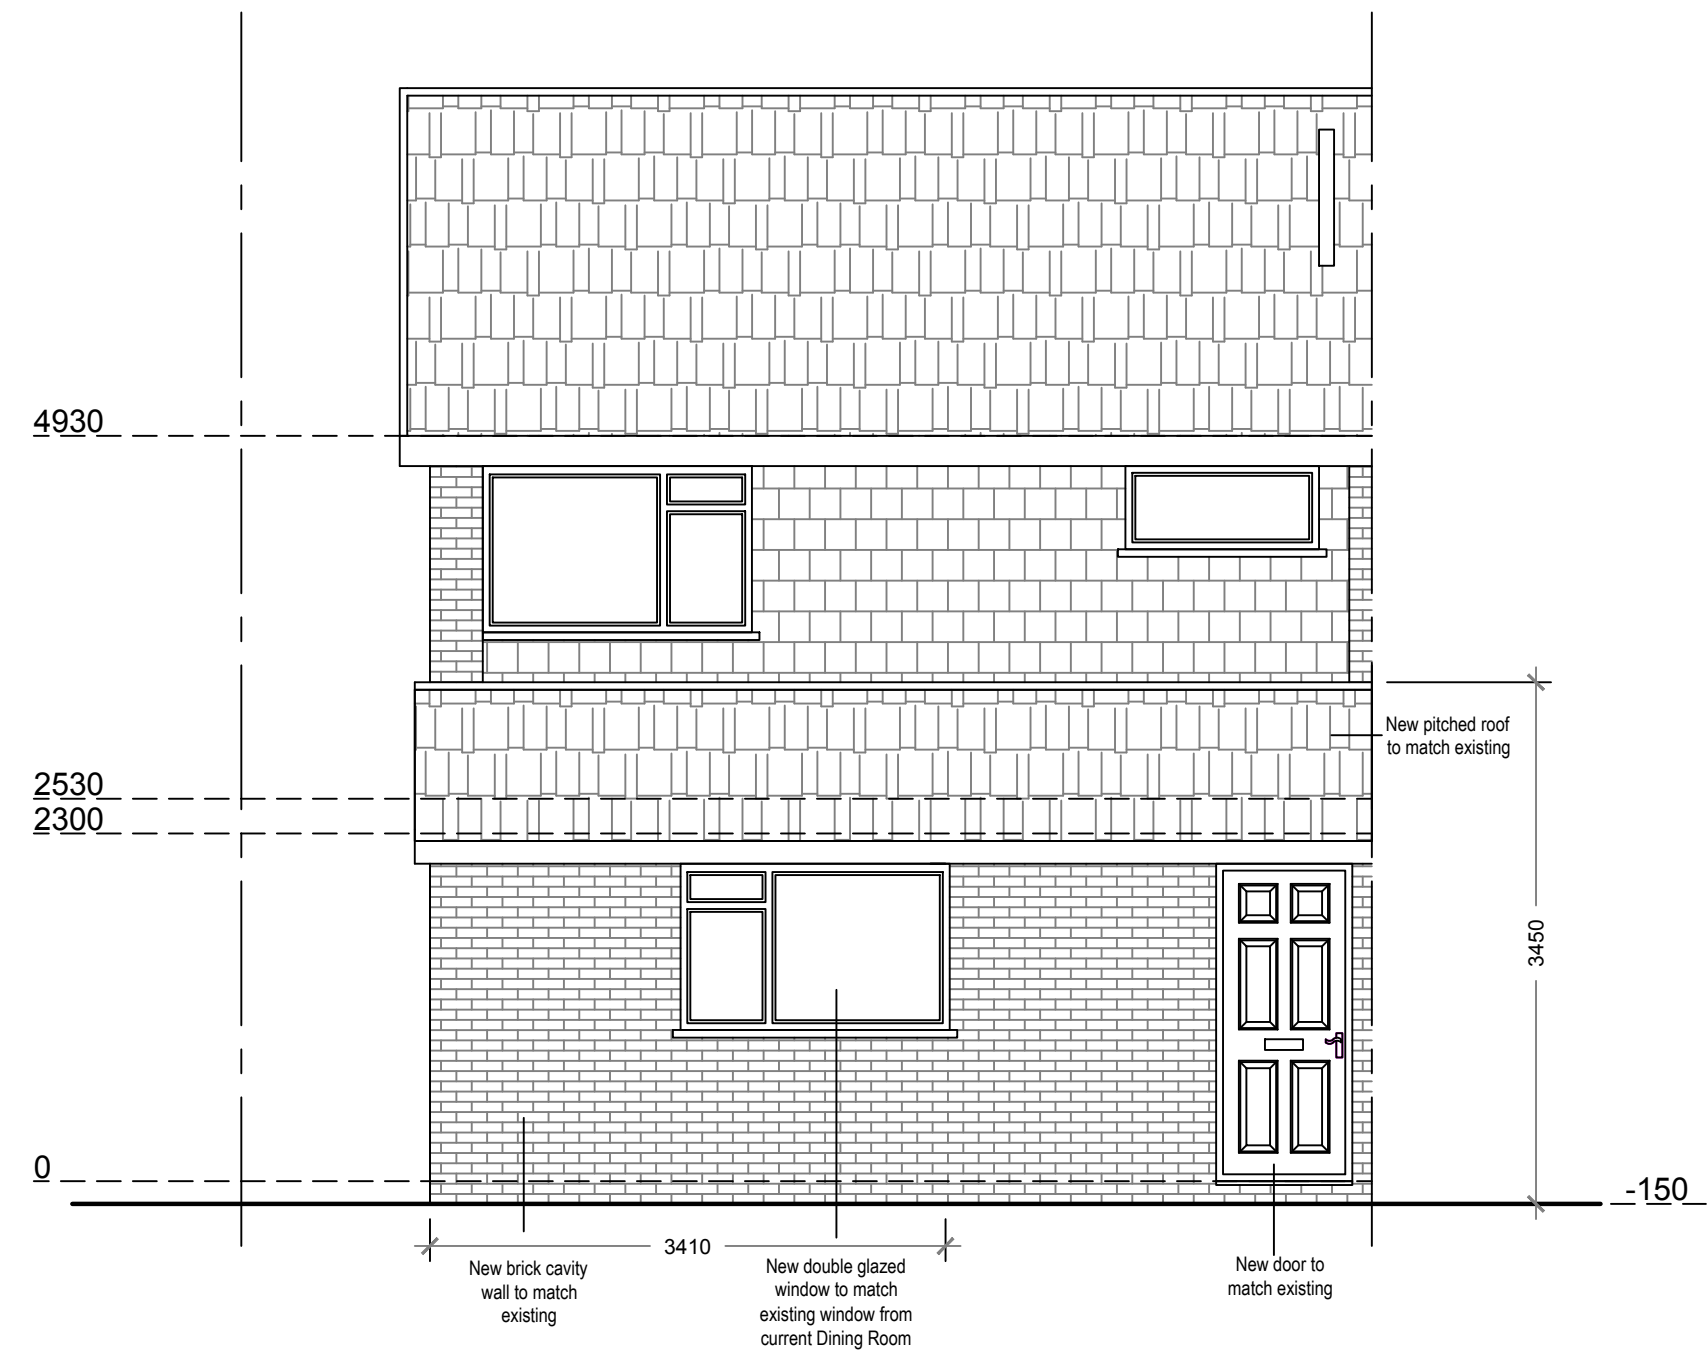


Proposed Northeast Elevation
Scale 1:50

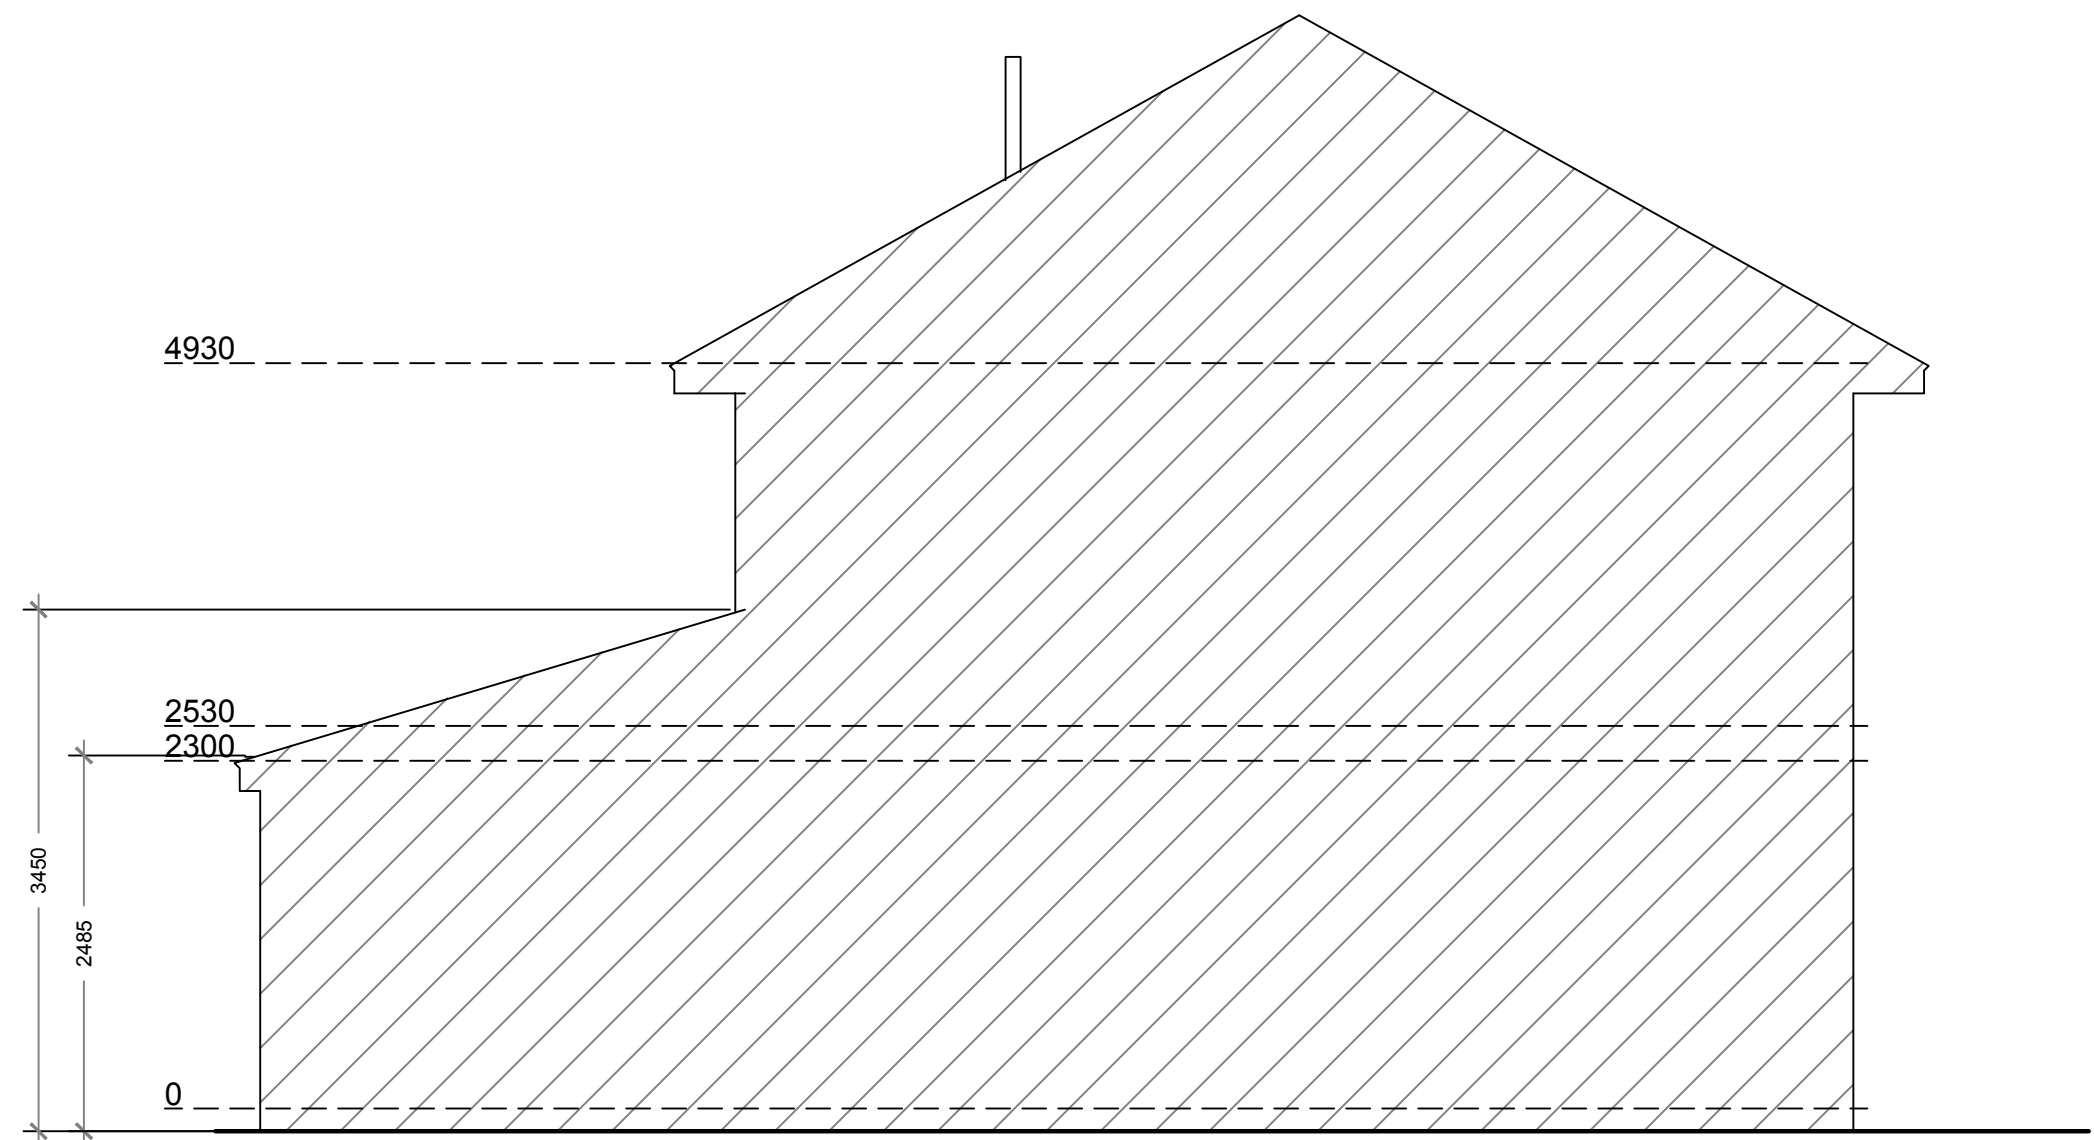


Proposed Northwest Elevation
Scale 1:50

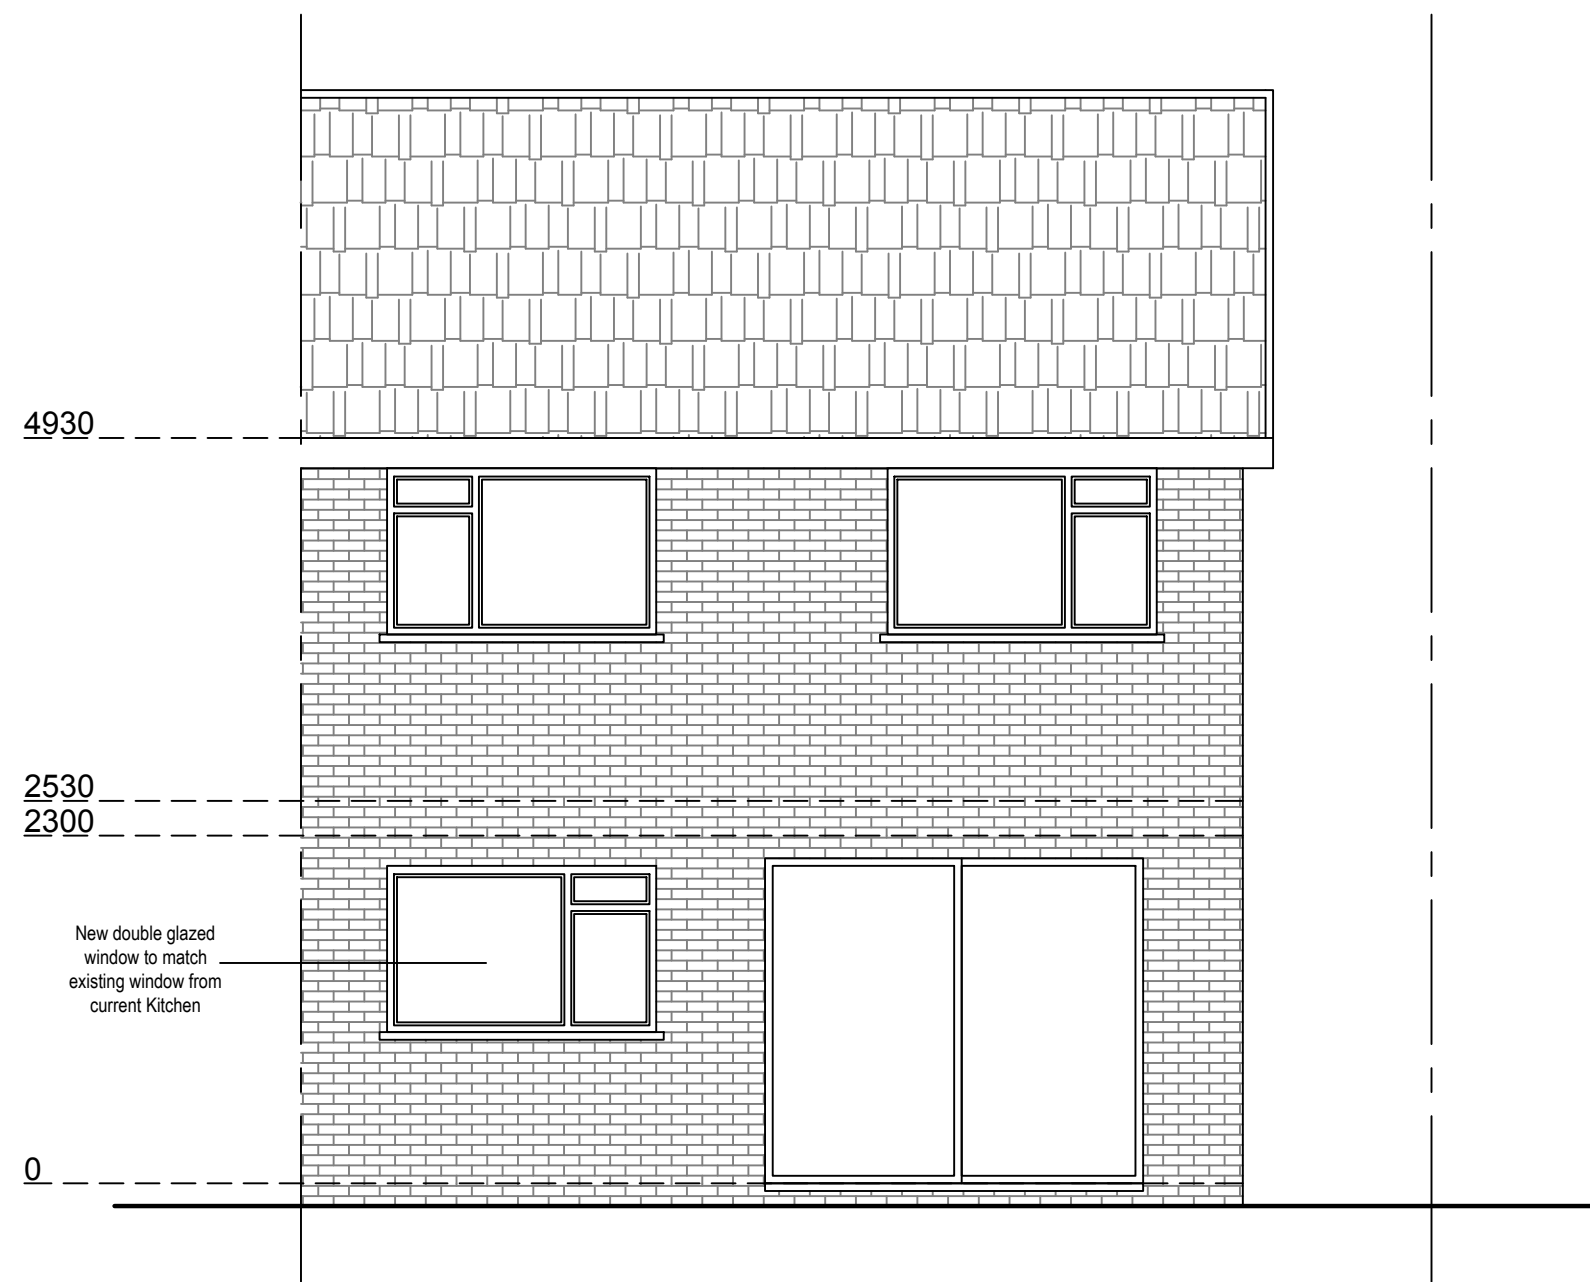


Proposed Southwest Elevation
Scale 1:50

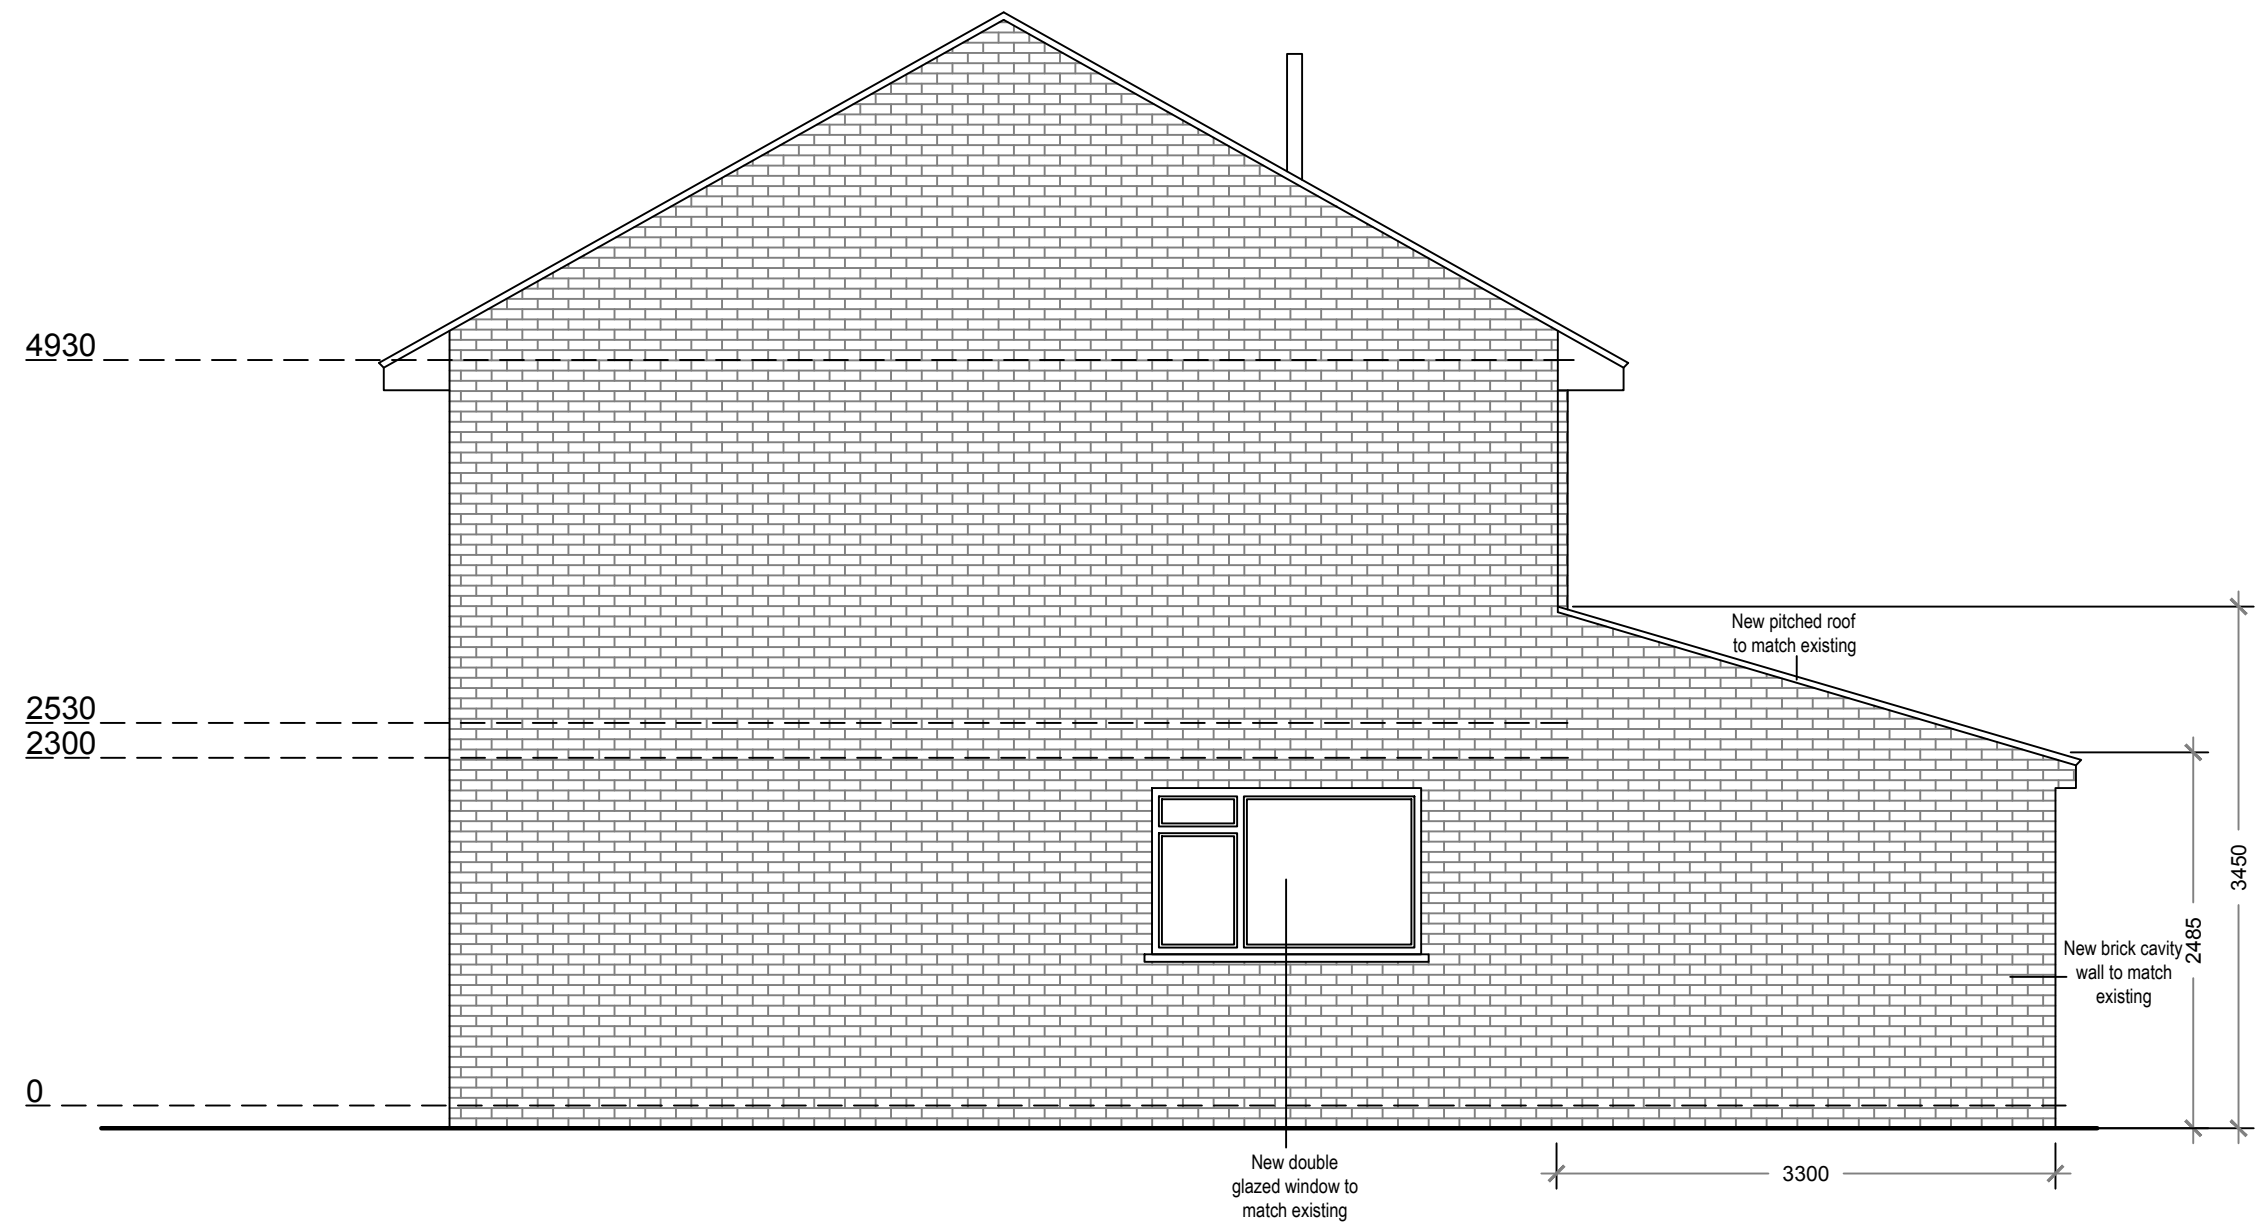

Proposed Southeast Elevation
Scale 1:50

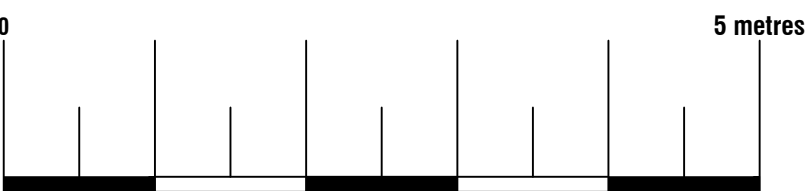



74 Cardiff Road, CF15 7QE • Enquiries@ArkiPlan.co.uk

Site	59 Flamingo Cres, Weston super Mare, BS22 8XT	Date	02.09.2021
		Sheet	21-1534 D04 Rev 0
		Job	New Extension
		Scale	As Shown@A1
		Title	As Shown