




Existing - Side Section A-A
1 : 50

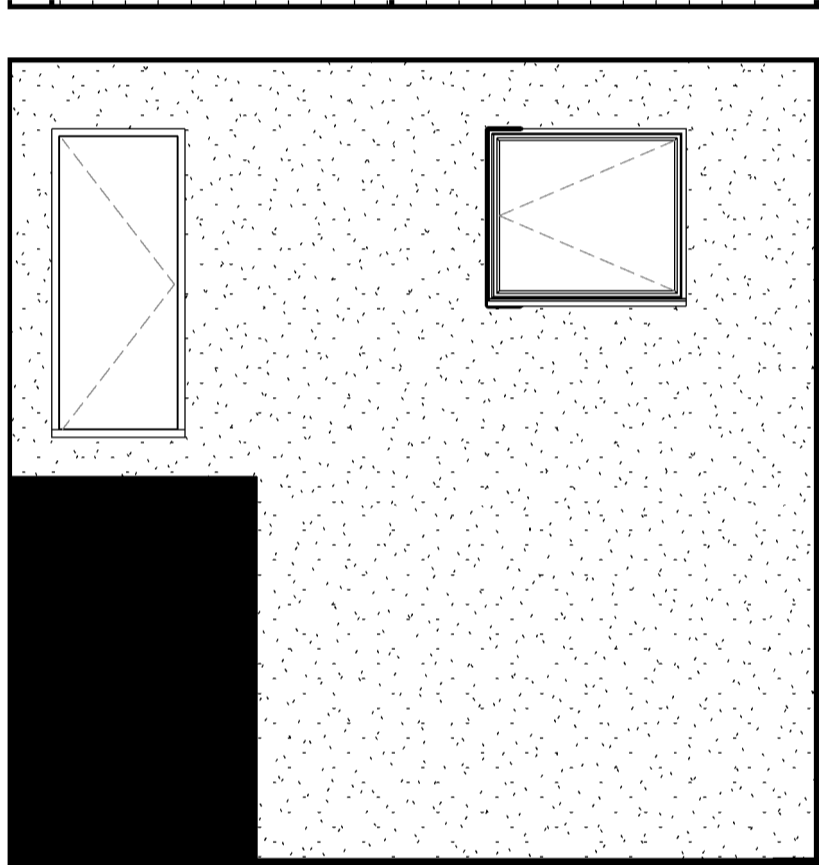


Existing - Rear Elevation
1 : 50

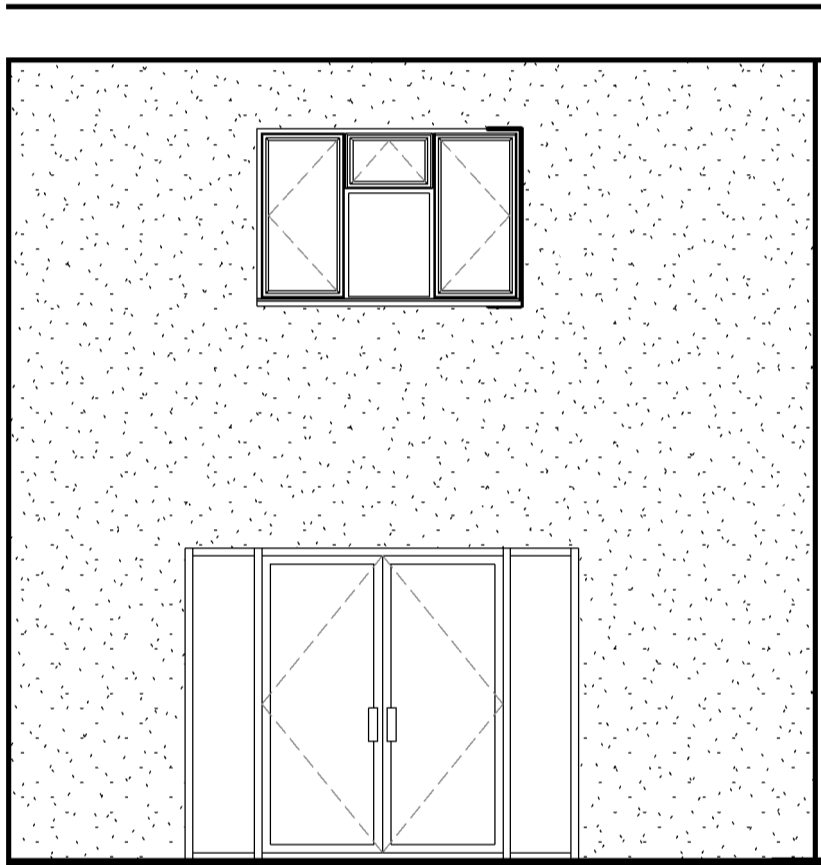


Proposed - Rear Elevation
1 : 50

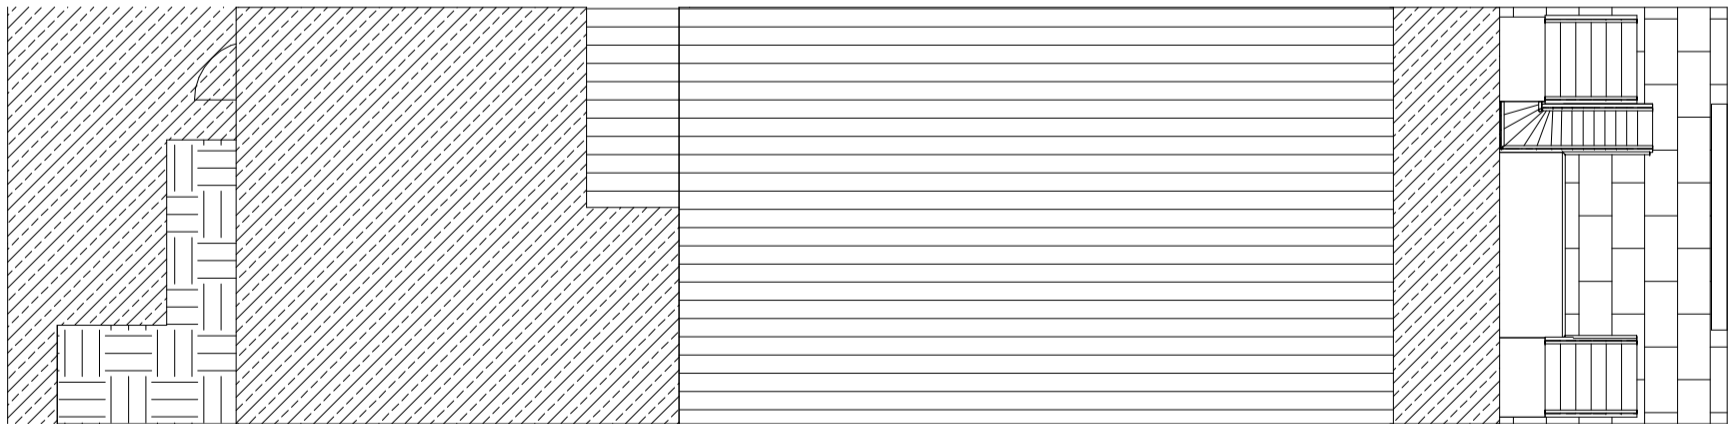

Existing Roof Plan
1 : 100

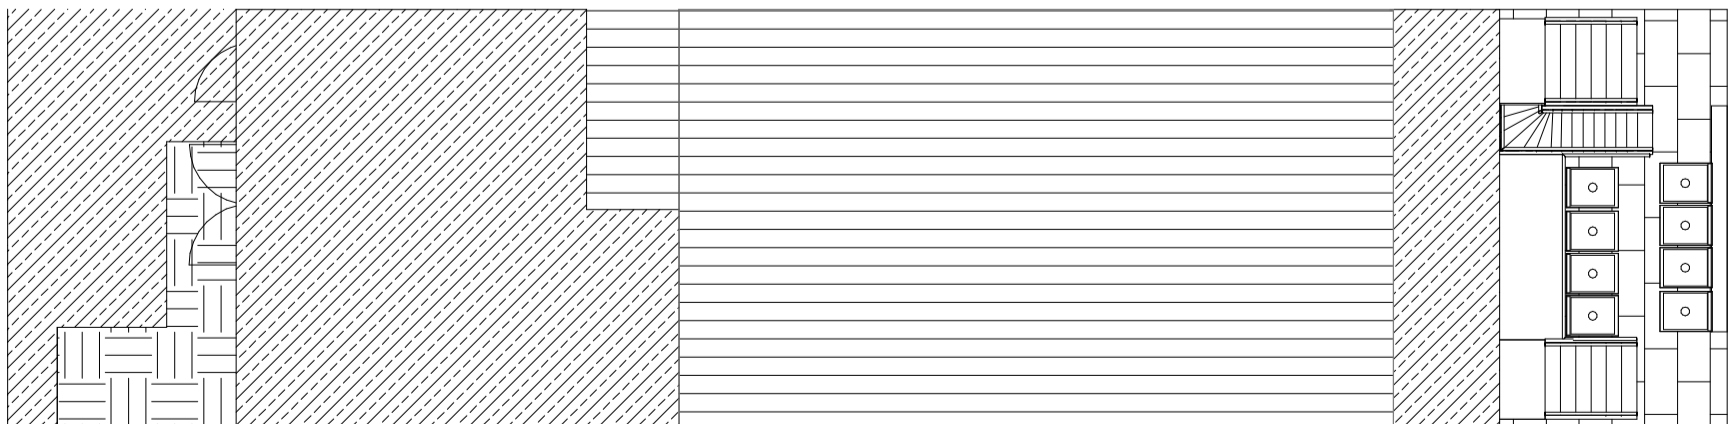

Proposed Roof Plan
1 : 100

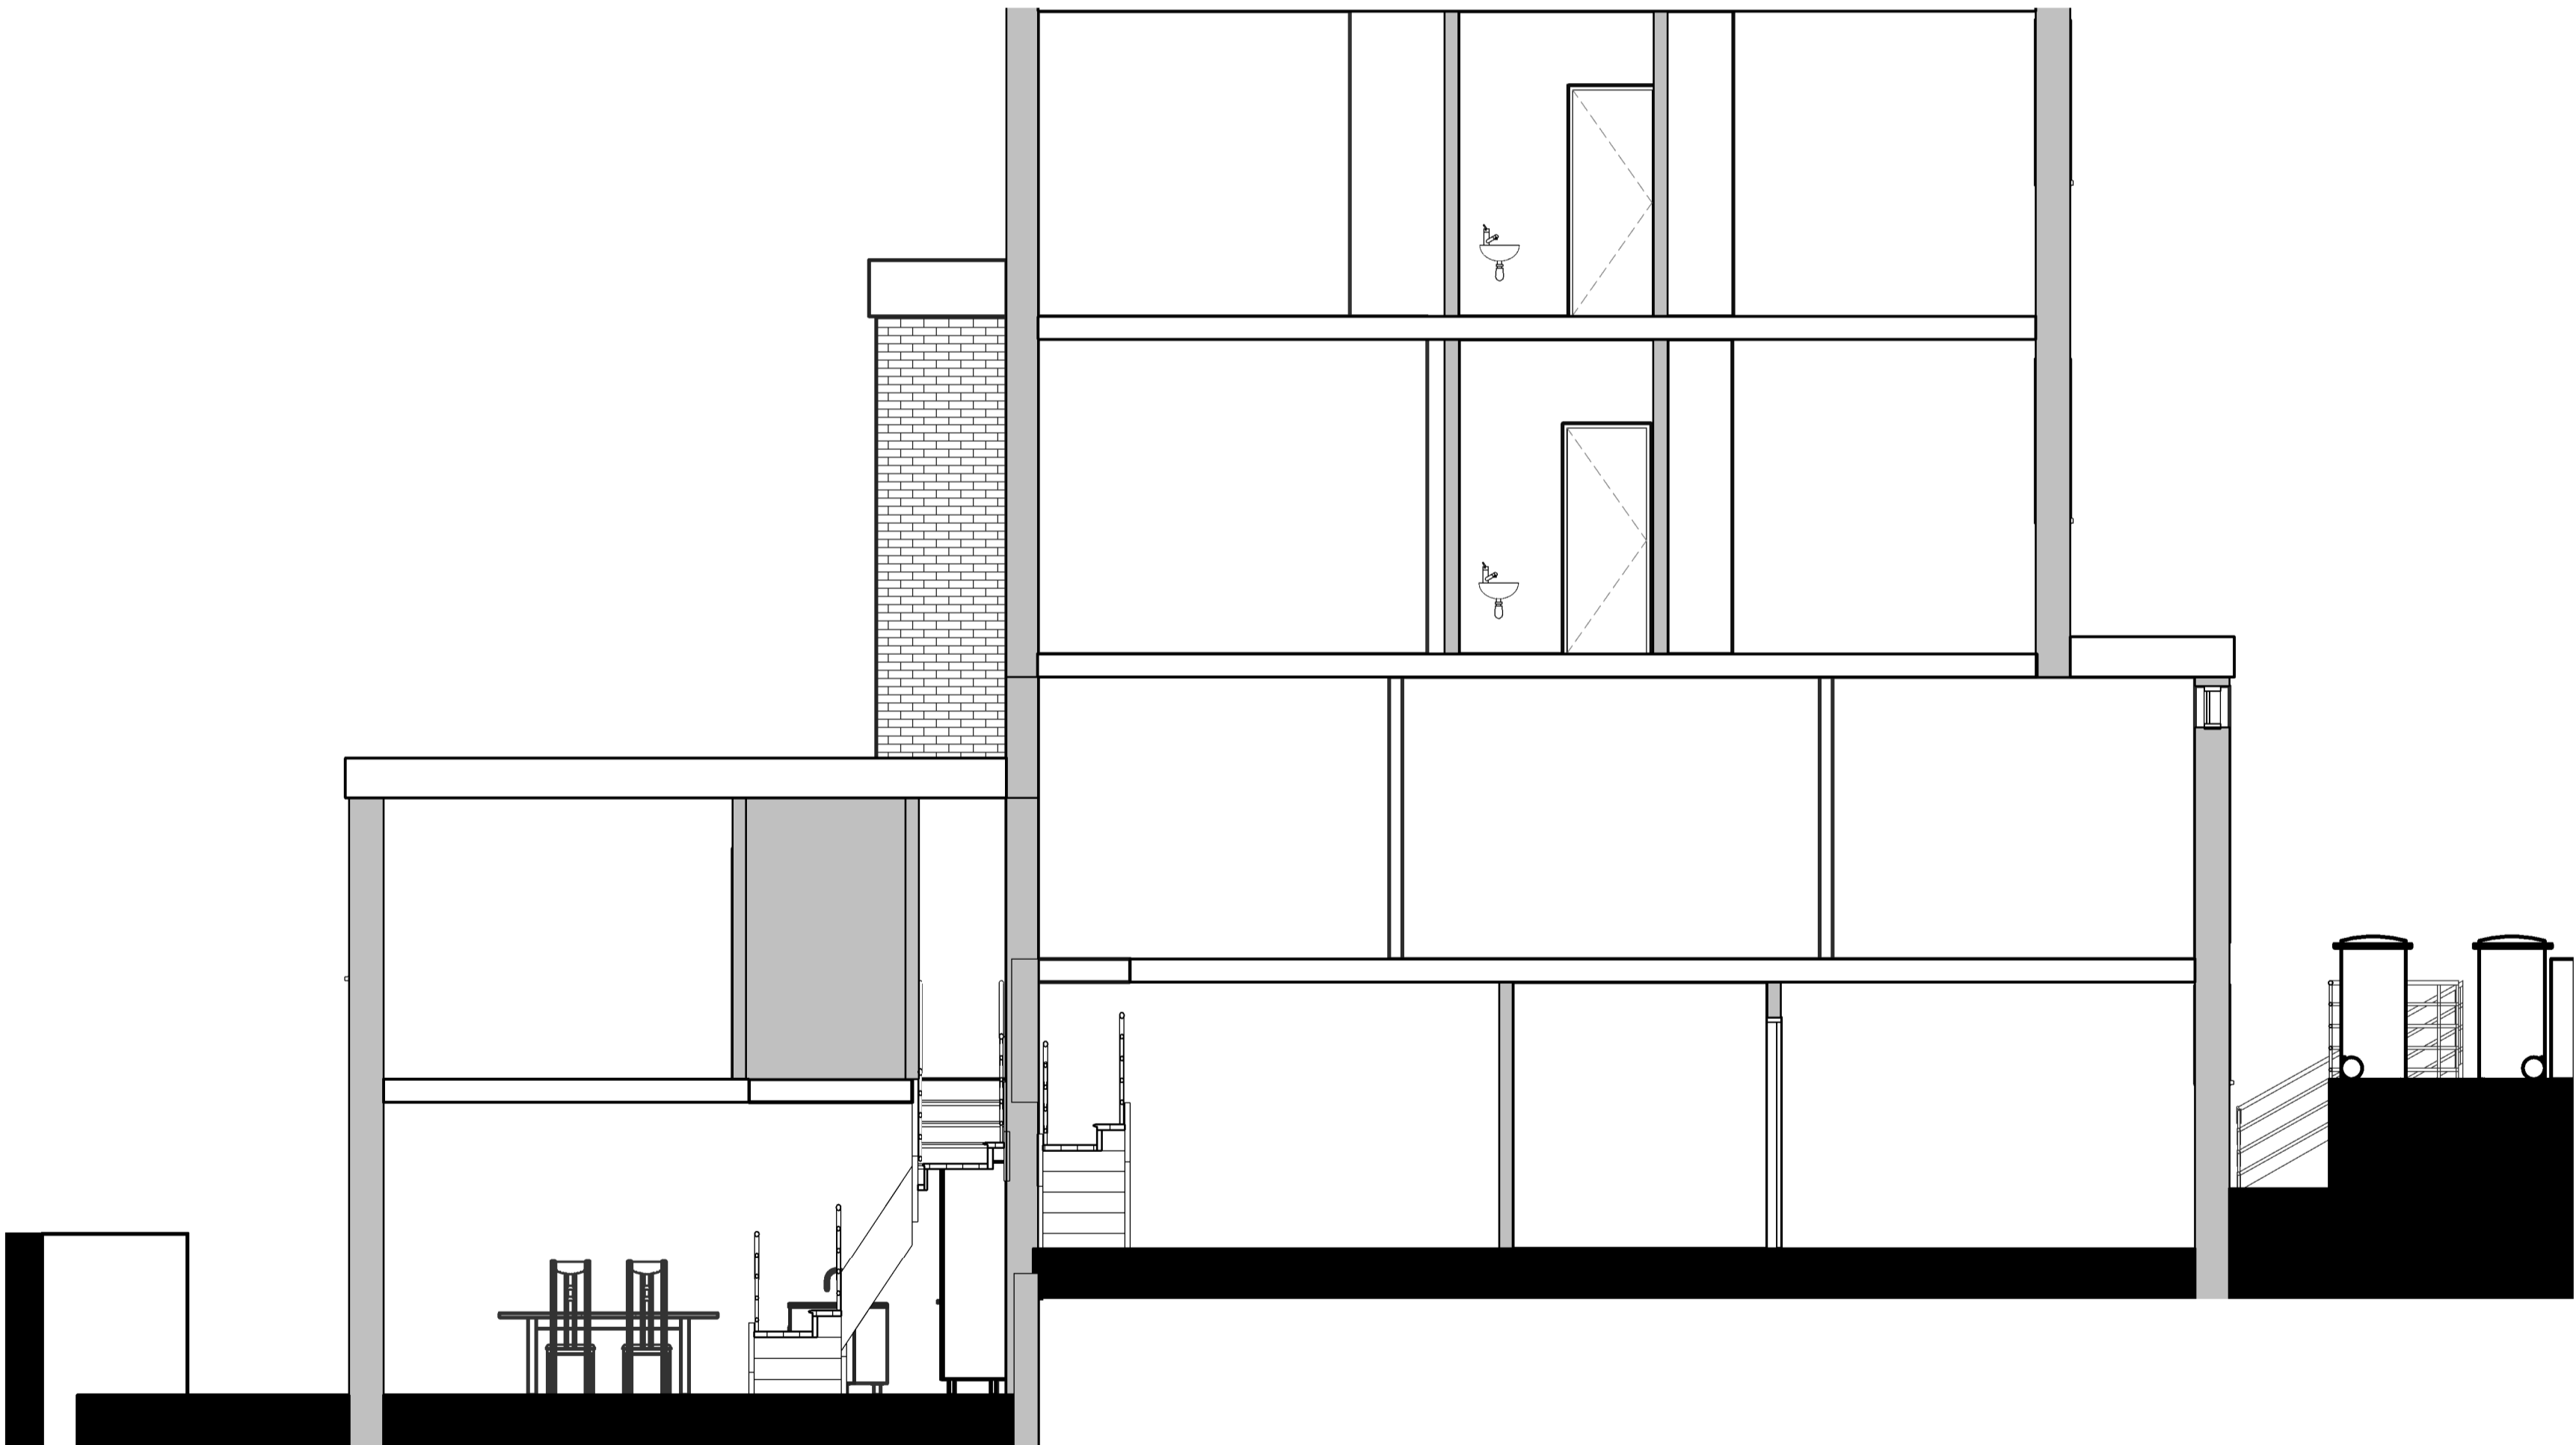

Proposed -Side Section A-A
1 : 50

CLIENT: Owner			Roktom Limited																							
<div>01020304050mm</div> <div>PRINT REDUCTION BAR A1 SHEET</div>			<div>AMENDMENT</div> <table><thead><tr><th>No.</th><th>DESCRIPTION</th><th>DATE</th></tr></thead><tbody><tr><td></td><td></td><td></td></tr><tr><td></td><td></td><td></td></tr><tr><td></td><td></td><td></td></tr><tr><td></td><td></td><td></td></tr><tr><td></td><td></td><td></td></tr><tr><td></td><td></td><td></td></tr></tbody></table>			No.	DESCRIPTION	DATE																		
No.	DESCRIPTION	DATE																								
<div>ALL RIGHTS RESERVED. THE COPYRIGHT OF THIS DRAWING (INCLUDING ALL ATTACHED AND INCORPORATED DOCUMENTS) IS THE PROPERTY OF THE COMPANY. NEITHER THE FORM OR ANY PART OF IT MAY BE USED OR REPRODUCED BY ANY METHOD WHATSOEVER OR INCORPORATED BY REFERENCE OR IN ANY MANNER WHATSOEVER IN ANY OTHER DOCUMENT WITHOUT THE PRIOR WRITTEN CONSENT OF THE COMPANY.</div>			Change of Use E to Residential 205 Lordship Lane Proposed Section View																							
			SCALE	As indicated	DRAWING No.	REVISION																				
			DRAWN	Author	LRD-A102	1																				
			APPROVED																							