




Proposed Front Elevation

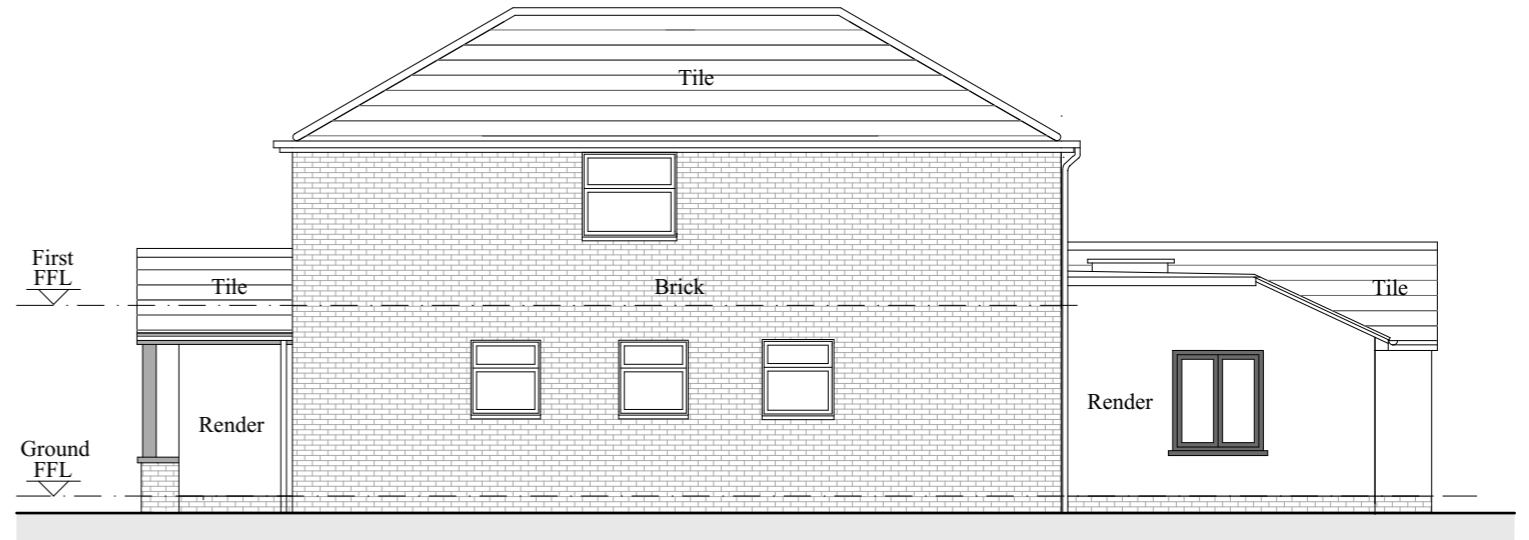

Proposed Side 1 Elevation



Proposed Rear Elevation



Proposed Side 2 Elevation

Proposed New Materials

Roof Tiles and Ridge Tiles - To best match existing
 External Walls - Cream render (k rend or similar silicone render)
 Windows and Doors - UPVC dark grey where render to extensions and on the front facade and white where brick
 Rainwater goods - Black UPVC to match existing
 Soffits, Barge Boards and Fascias - UPVC white to all areas except to front extension which is oak
 Front Entrance and garage doors - oak finish to match proposed oak frame porch

C_p
CAMERON BOSQUE
 Architects
 Missin Gate, Ely, CB7 4FW
 Tel: 07548658571
 Email: info@cameronbosque.com

Status
 Planning
Client Name
 John Bramhill
Project Address
 12A Church Lane, Worlington,
 Suffolk, IP28 8SG

Title
 Proposed Elevations
Scale **Date**
 1:100@A3 19.07.21
Drawing Number **Revision**
 20139-1300 /

Rev	Date	Drawn by	Description
/	23.08.21	GC	Planning Issue



General Notes
 Do not scale from this drawing, apart from Town Planning purposes. Work to figure dimensions only. This drawing is the property of Cameron Bosque Architects Limited and copyright is reserved by them. This drawing is issued on the basis that it is not copied, used or disclosed by or to any unauthorised person without the prior written consent of Cameron Bosque Architects Limited. The drawing representative of the building or site and intended works. Contractors should carry out their own independent site surveys to confirm dimensions.