



CHURCH LANE

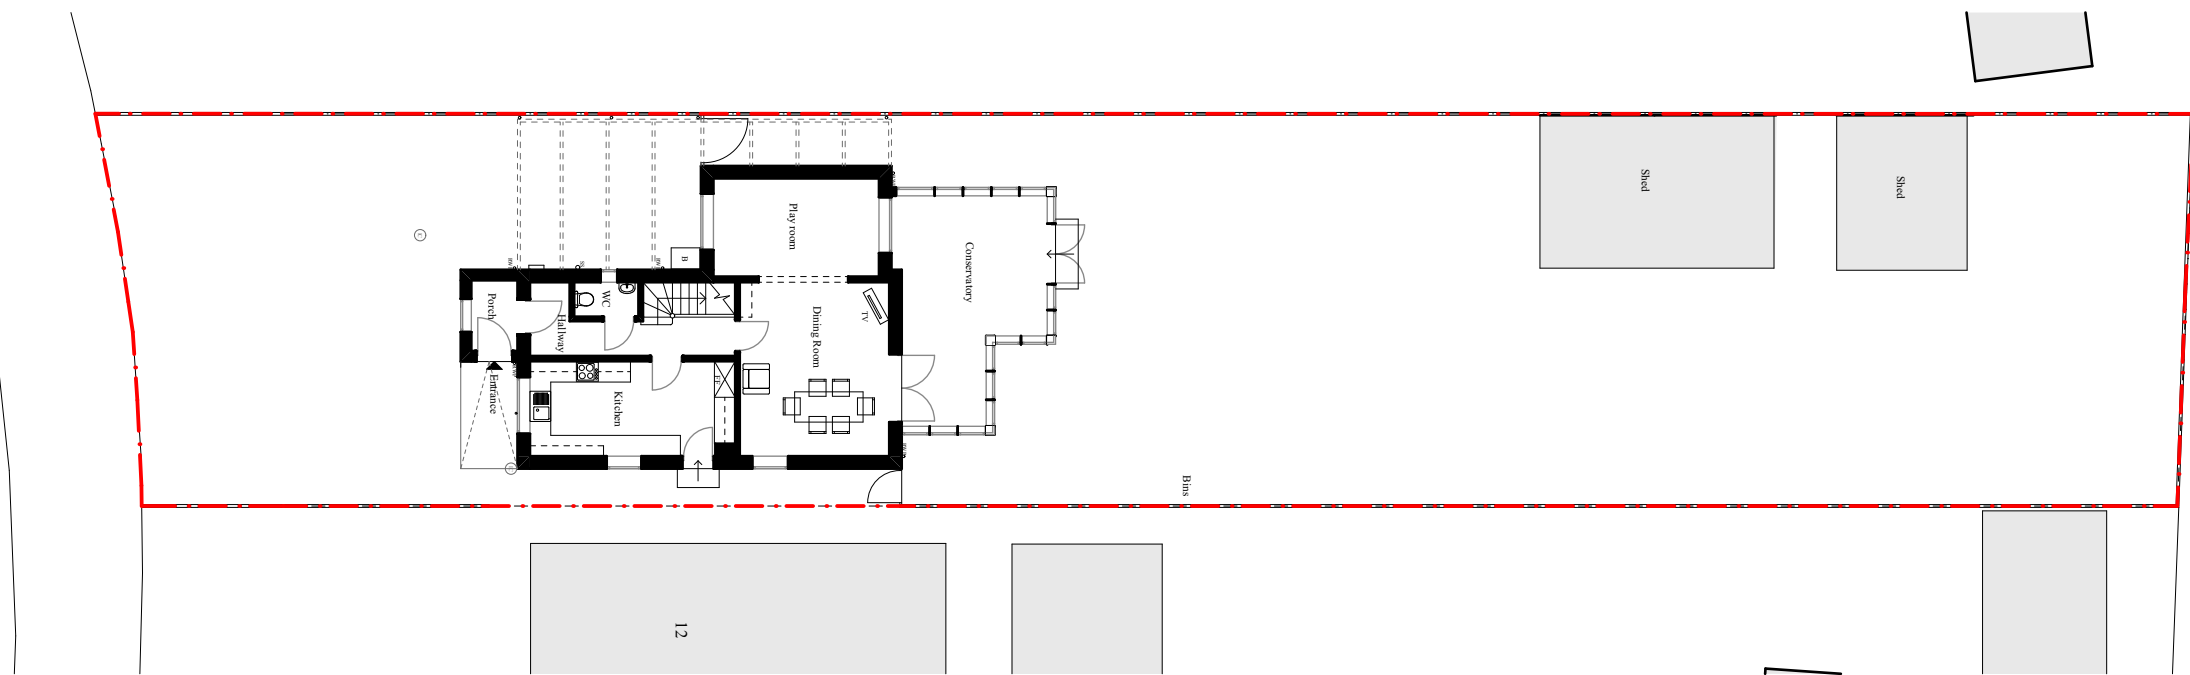

Existing Site Plan

CHURCH LANE

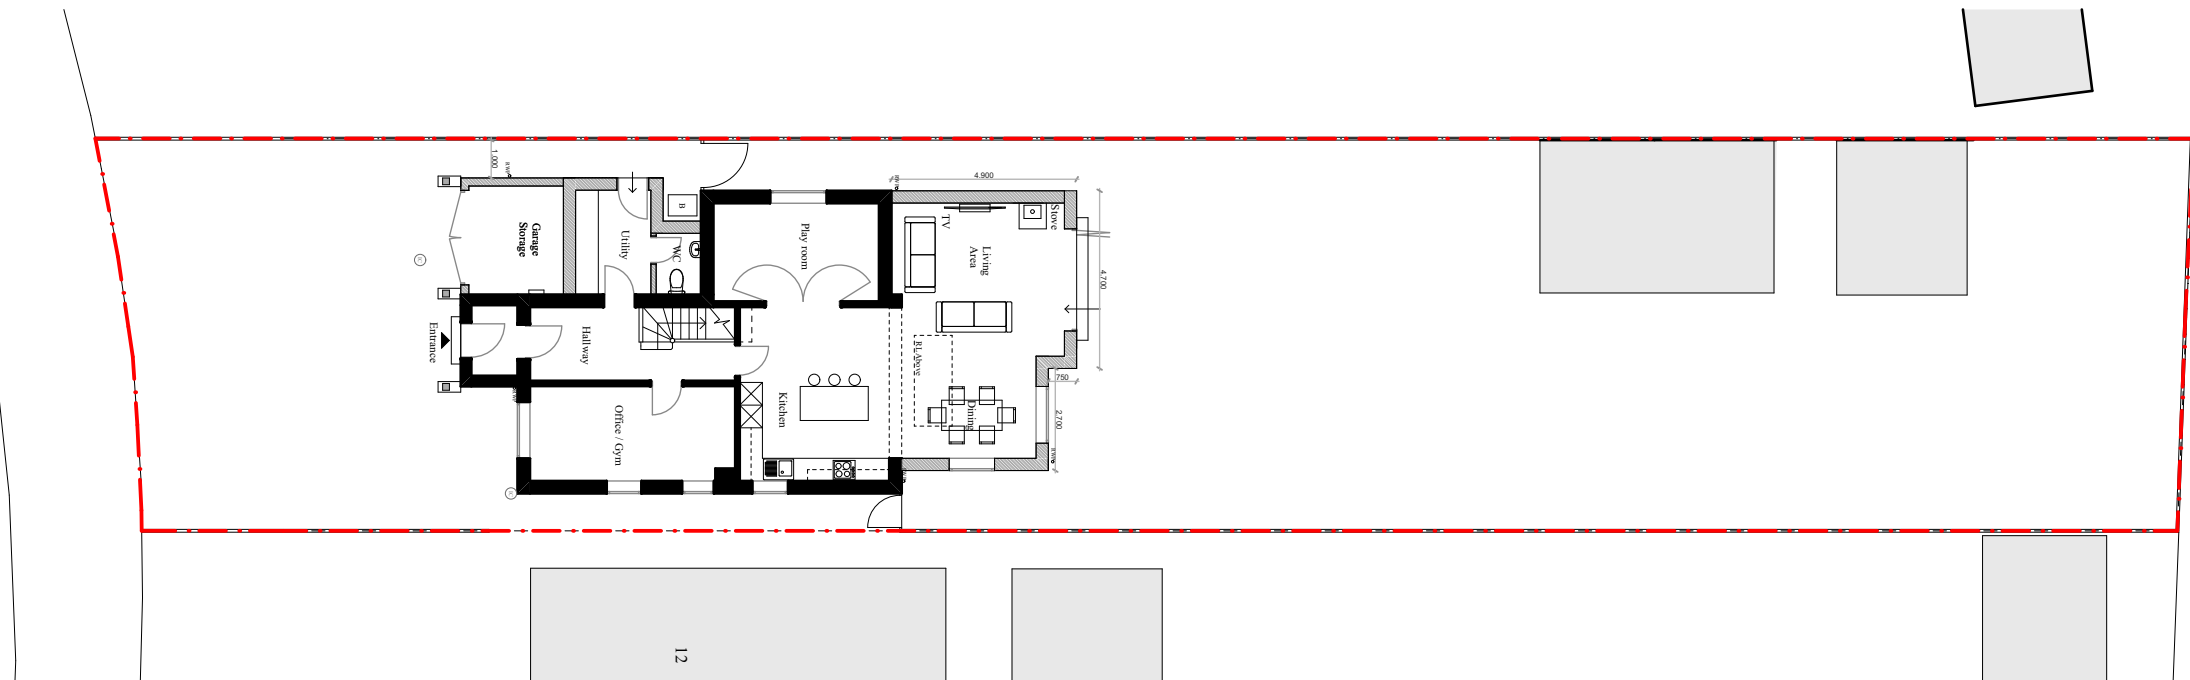

Proposed Site Plan

**CP**  
**CAMERON BOSQUE**  
 Architects  
 Missin Gate, Ely, CB7 4FW  
 Tel: 07548658571  
 Email: info@cameronbosque.com

<b>Status</b> Planning	<b>Client Name</b> John Bramhill	<b>Project Address</b> 12A Church Lane, Worlington, Suffolk, IP28 8SG
---------------------------	-------------------------------------	---

<b>Title</b> Existing and Proposed Site Plans	<b>Scale</b> 1:200@A3	<b>Date</b> 19.07.21
<b>Drawing Number</b> 20139-0001	<b>Revision</b> /	

Rev	Date	Drawn by	Description
/	15.09.21	GC	Planning Issue

**General Notes**  
 Do not scale from this drawing, apart from Town Planning purposes. Work to figure dimensions only. This drawing is the property of Cameron Bosque Architects Limited and copyright is reserved by them. This drawing is issued on the basis that it is not copied, used or disclosed by or to any unauthorised person without the prior written consent of Cameron Bosque Architects Limited. The drawing representative of the building or site and intended works. Contractors should carry out their own independent site surveys to confirm dimensions.

