




SITE PLAN AREA 2 HA SCALE: 1:500 @ A1

CENTRE COORDINATES: 528827 104770,





Supplied by Streetwise Maps Ltd www.streetwise.net Licence No: 100047474 15:19:54 23/08/2021

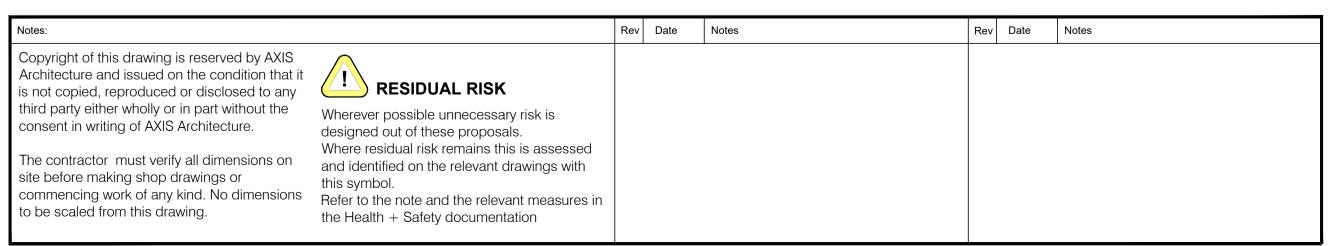

-	Client Corporate Real Estate	Project Hove Church Road CCTV Works					Site Plan	
	PLANNING DRAWING	Scale A1 1:500	A3 1:1000	Date 24.08.21	Drawn TJL	Checked RAS	Job No. 27438-110-SP-PL	Revisi -
	AXIS Architecture and Design Ltd, Talbot Chambers, 2-6 North Church Street, Sheffield, S1 2DH.	tel: +44(0)114 2490944 fax: +44(0)114 2490966 www.axis-architecture.com designed@axis-architecture.com					A X I S	