


GENERAL NOTES

ALL DIMENSIONS TO BE CHECKED ON SITE PRIOR TO COMMENCEMENT OF WORKS - PLEASE REPORT ERRORS OR OMISSIONS TO THE ARCHITECT.  
 THIS DRAWING HAS BEEN PRODUCED FOR THE PURPOSES OF PLANNING AND BUILDING REGULATIONS APPROVALS ONLY AND IS NOT INTENDED TO BE A FULL WORKING DRAWING.  
 THIS DRAWING IS TO BE READ IN CONJUNCTION WITH ANY WRITTEN SPECIFICATIONS, SCHEDULES OF WORK AND STRUCTURAL ENGINEER'S DETAILS AS APPROPRIATE.  
 THIS DRAWING IS THE COPYRIGHT OF PUMP HOUSE DESIGNS AND ANY FURTHER REPRODUCTION OF THE PLAN IS NOT PERMITTED WITHOUT OBTAINING PRIOR CONSENT.  
 © CROWN COPYRIGHT - LICENCE NO. 100032237

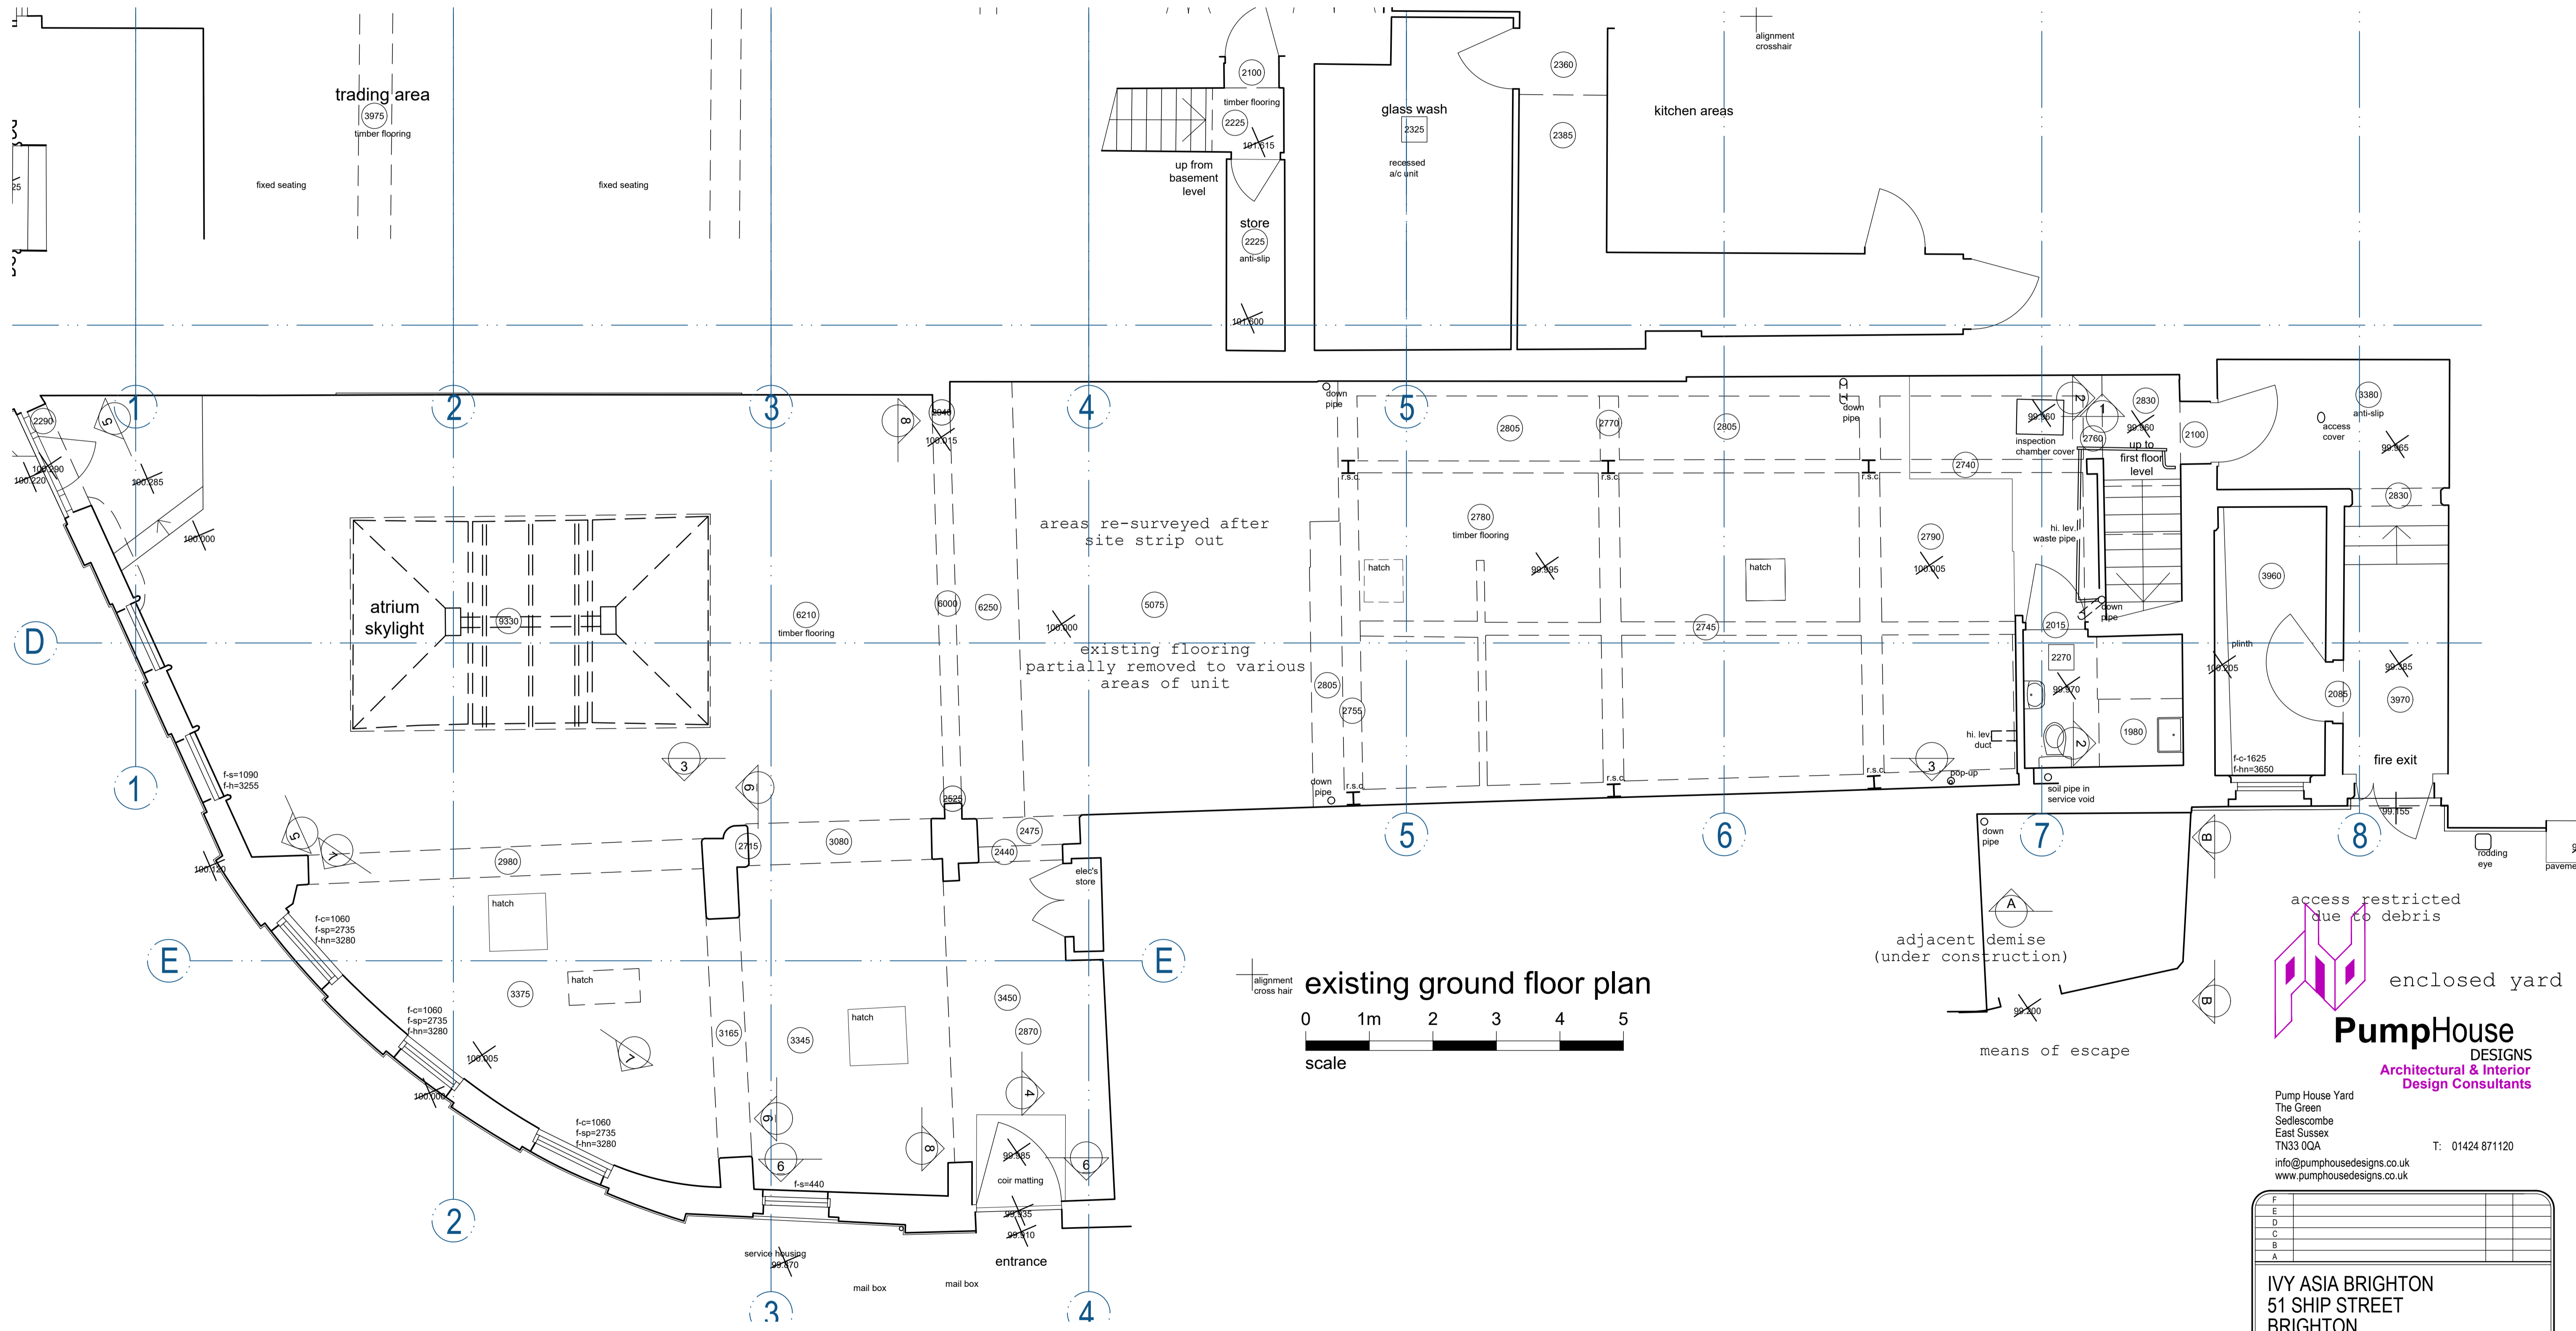

existing ground floor plan  
 0 1m 2 3 4 5  
 scale

access restricted due to debris  
 enclosed yard  
**PumpHouse**  
 DESIGNS  
 Architectural & Interior  
 Design Consultants  
 Pump House Yard  
 The Green  
 Sedlescombe  
 East Sussex  
 TN33 0QA  
 T: 01242 871120  
 info@pumphousedesigns.co.uk  
 www.pumphousedesigns.co.uk

F				
E				
D				
C				
B				
A				

IVY ASIA BRIGHTON  
 51 SHIP STREET  
 BRIGHTON  
 BN1 1AF

EXISTING GA PLAN - GROUND FLOOR

DRAWN BY - A TIDMARSH  
 DATE - JUNE 2021  
 SCALE - 1:50 @ A1

DRAWING No. 6990 / 101

