

**GENERAL NOTES**


ALL DIMENSIONS TO BE CHECKED ON SITE PRIOR TO COMMENCEMENT OF WORKS - PLEASE REPORT ERRORS OR OMISSIONS TO THE ARCHITECT.

THIS DRAWING HAS BEEN PRODUCED FOR THE PURPOSES OF PLANNING AND BUILDING REGULATIONS APPROVALS ONLY AND IS NOT INTENDED TO BE A FULL WORKING DRAWING.

THIS DRAWING IS TO BE READ IN CONJUNCTION WITH ANY WRITTEN SPECIFICATIONS, SCHEDULES OF WORK AND STRUCTURAL ENGINEERS DETAILS AS APPROPRIATE.

THIS DRAWING IS THE COPYRIGHT OF PUMP HOUSE DESIGNS AND ANY FURTHER REPRODUCTION OF THE PLAN IS NOT PERMITTED WITHOUT OBTAINING PRIOR CONSENT.


© CROWN COPYRIGHT - LICENCE NO. 100032237

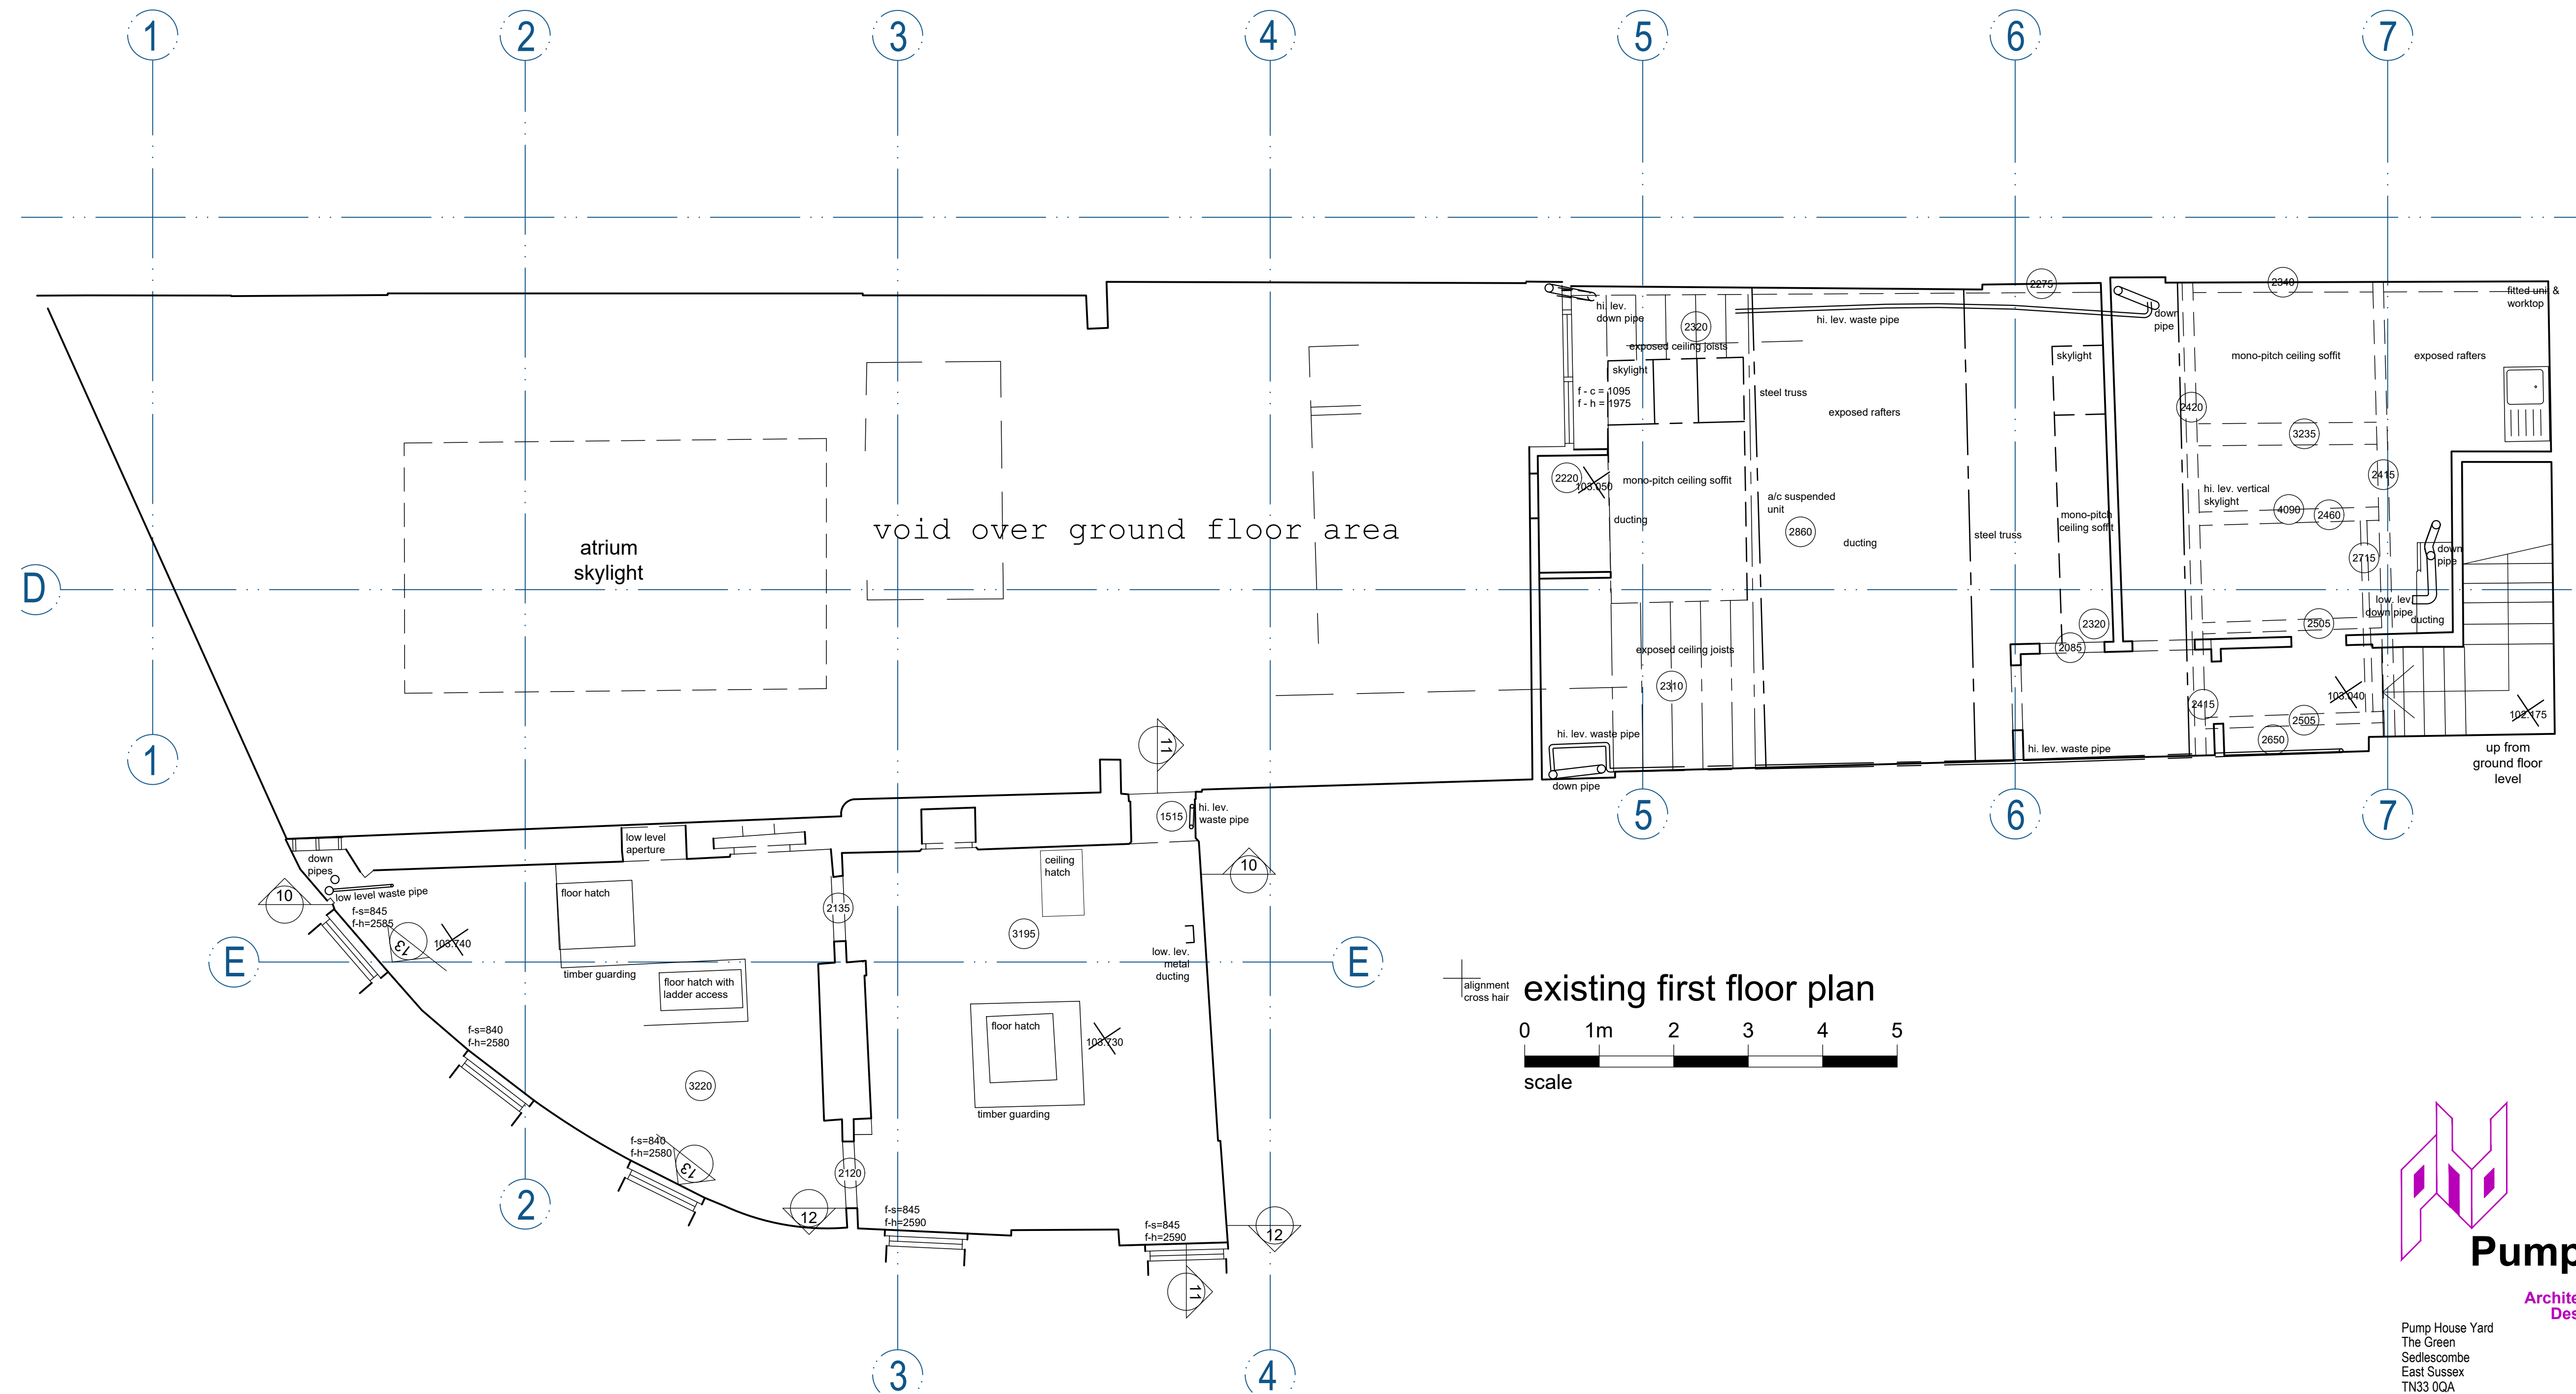

existing first floor plan

0 1m 2 3 4 5

scale

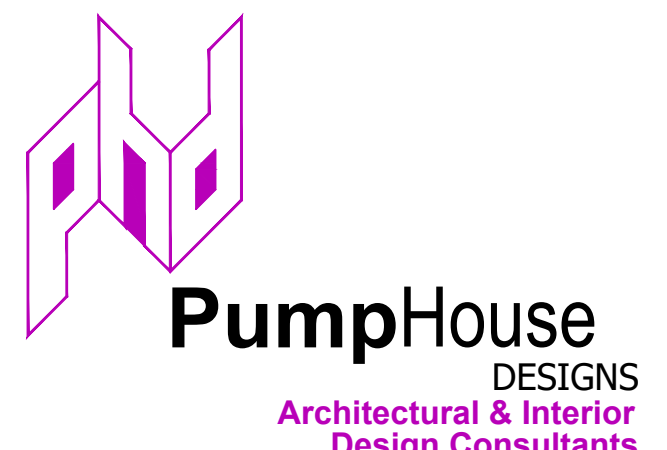

Pump House Yard  
The Green  
Sedlescombe  
East Sussex  
TN33 0QA  
T: 01424 871120  
info@pumphousedesigns.co.uk  
www.pumphousedesigns.co.uk

F			
E			
D			
C			
B			
A			
<p>IVY ASIA BRIGHTON 51 SHIP STREET BRIGHTON BN1 1AF</p>			
<p>EXISTING GA PLAN - FIRST FLOOR</p>			
<p>DRAWN BY - A TIDMARSH DATE - JUNE 2021 SCALE - 1:50 @ A1</p>			
<p>DRAWING No. 6990 / 102</p>			

