

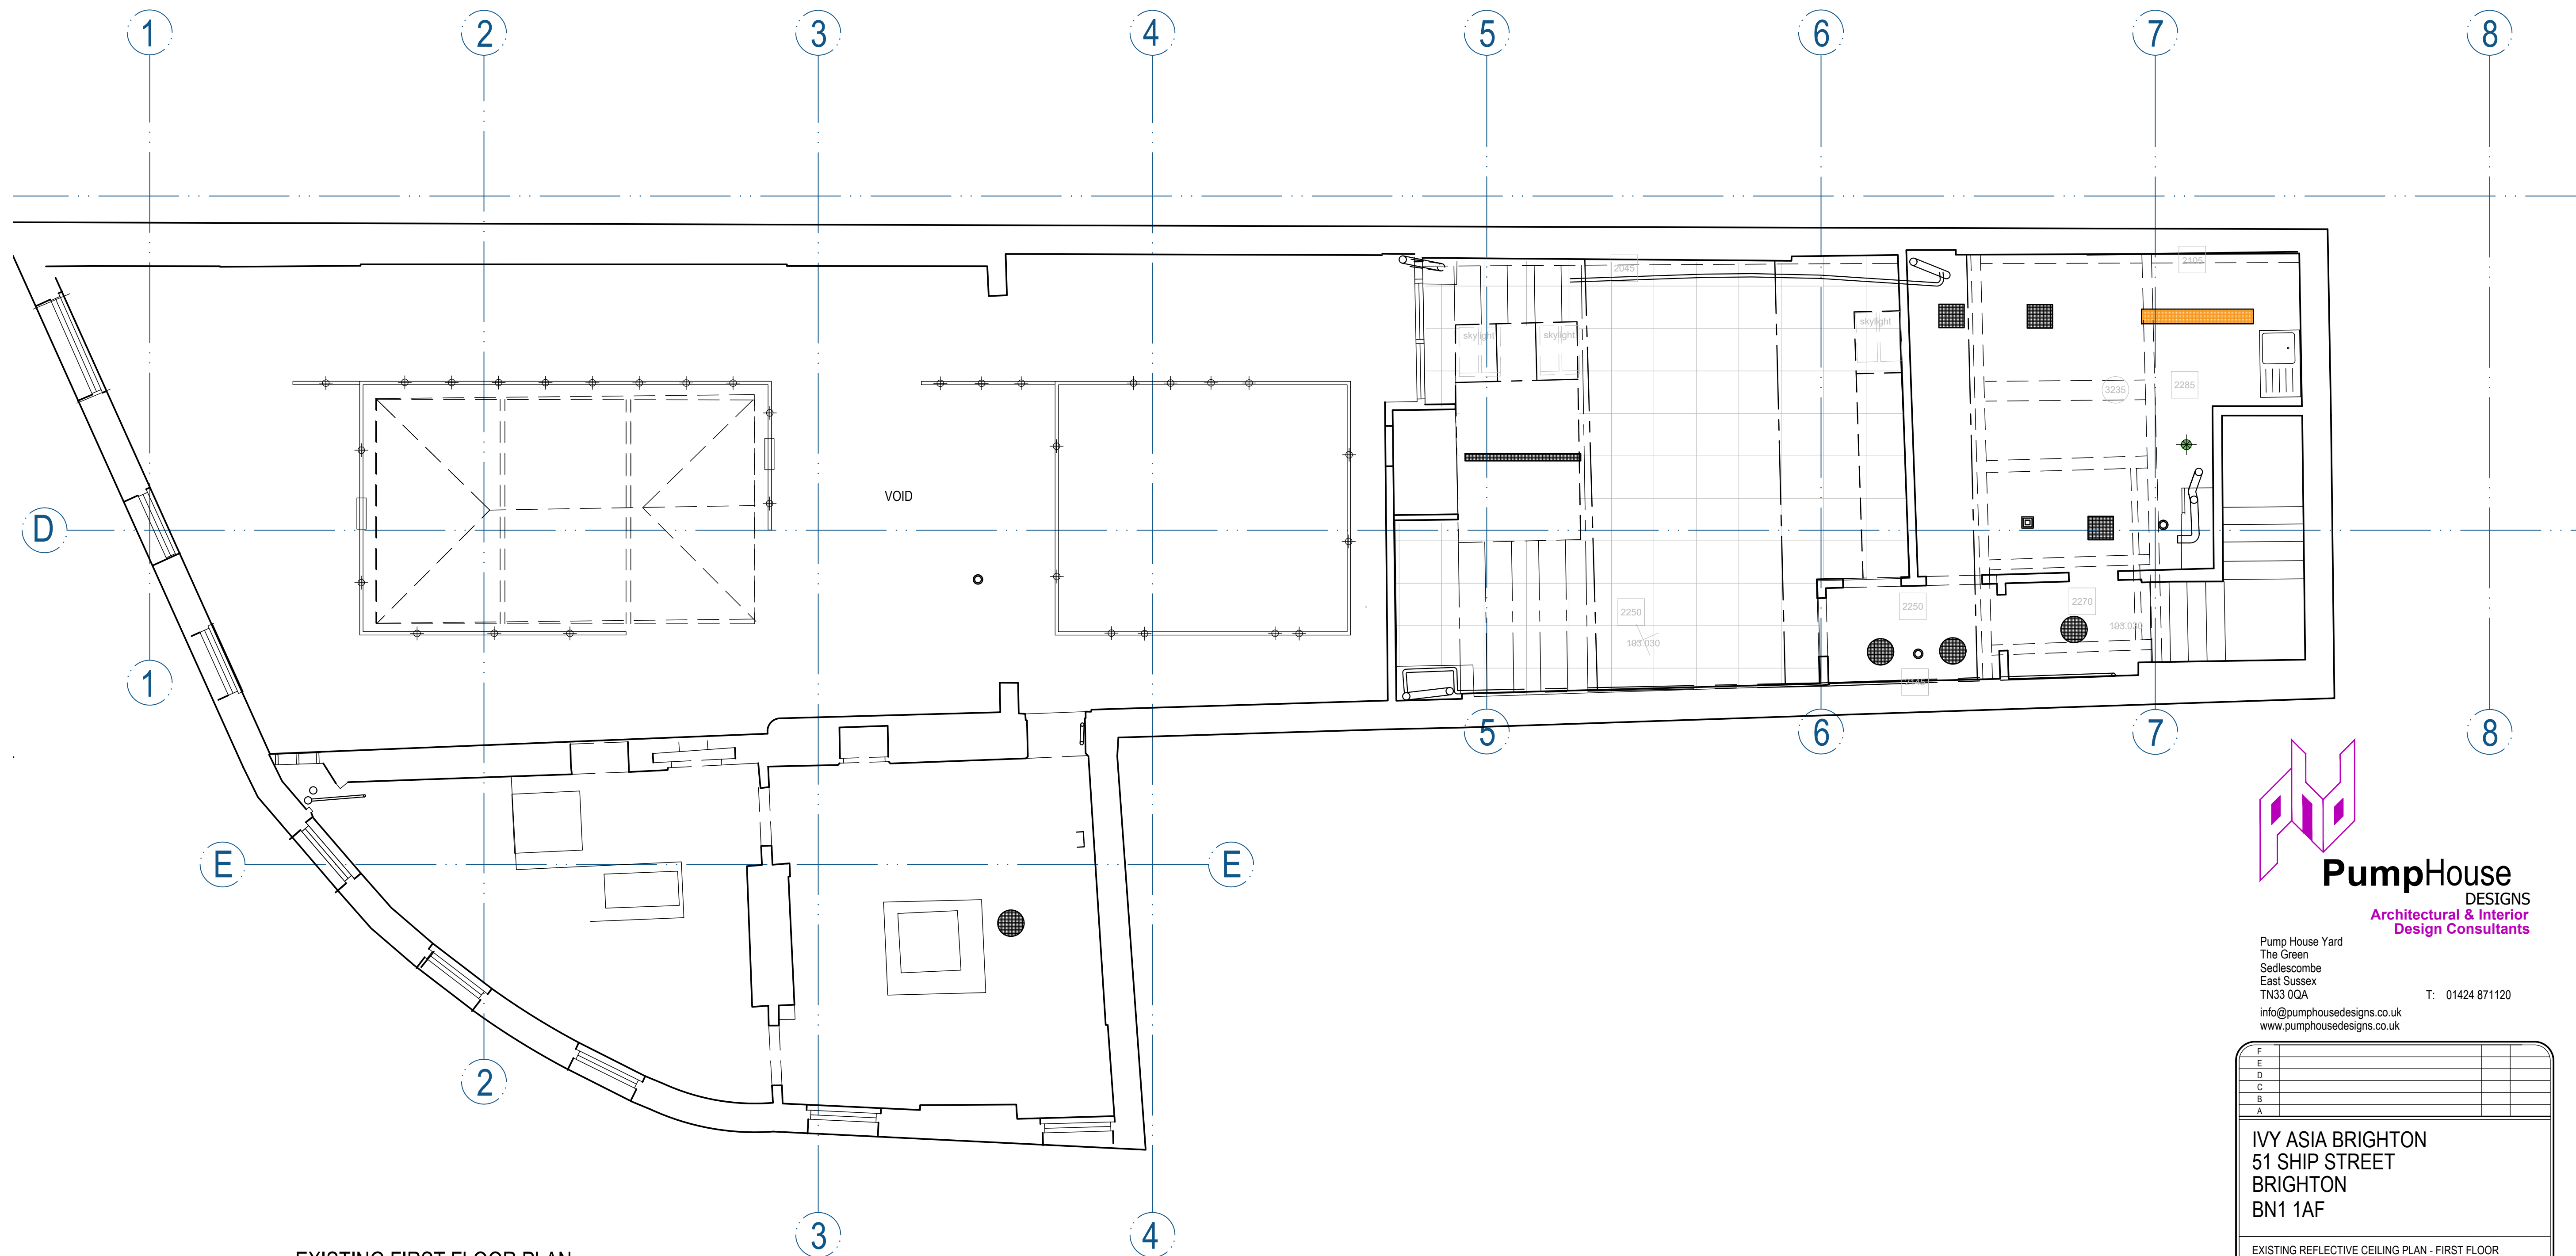


GENERAL NOTES

ALL DIMENSIONS TO BE CHECKED ON SITE PRIOR TO COMMENCEMENT OF WORKS - PLEASE REPORT ERRORS OR OMISSIONS TO THE ARCHITECT.
 THIS DRAWING HAS BEEN PRODUCED FOR THE PURPOSES OF PLANNING AND BUILDING REGULATIONS APPROVALS ONLY AND IS NOT INTENDED TO BE A FULL WORKING DRAWING.
 THIS DRAWING IS TO BE READ IN CONJUNCTION WITH ANY WRITTEN SPECIFICATIONS, SCHEDULES OF WORK AND STRUCTURAL ENGINEER'S DETAILS AS APPROPRIATE.
 THIS DRAWING IS THE COPYRIGHT OF PUMP HOUSE DESIGNS AND ANY FURTHER REPRODUCTION OF THE PLAN IS NOT PERMITTED WITHOUT OBTAINING PRIOR CONSENT.
 © CROWN COPYRIGHT - LICENCE NO. 100032237

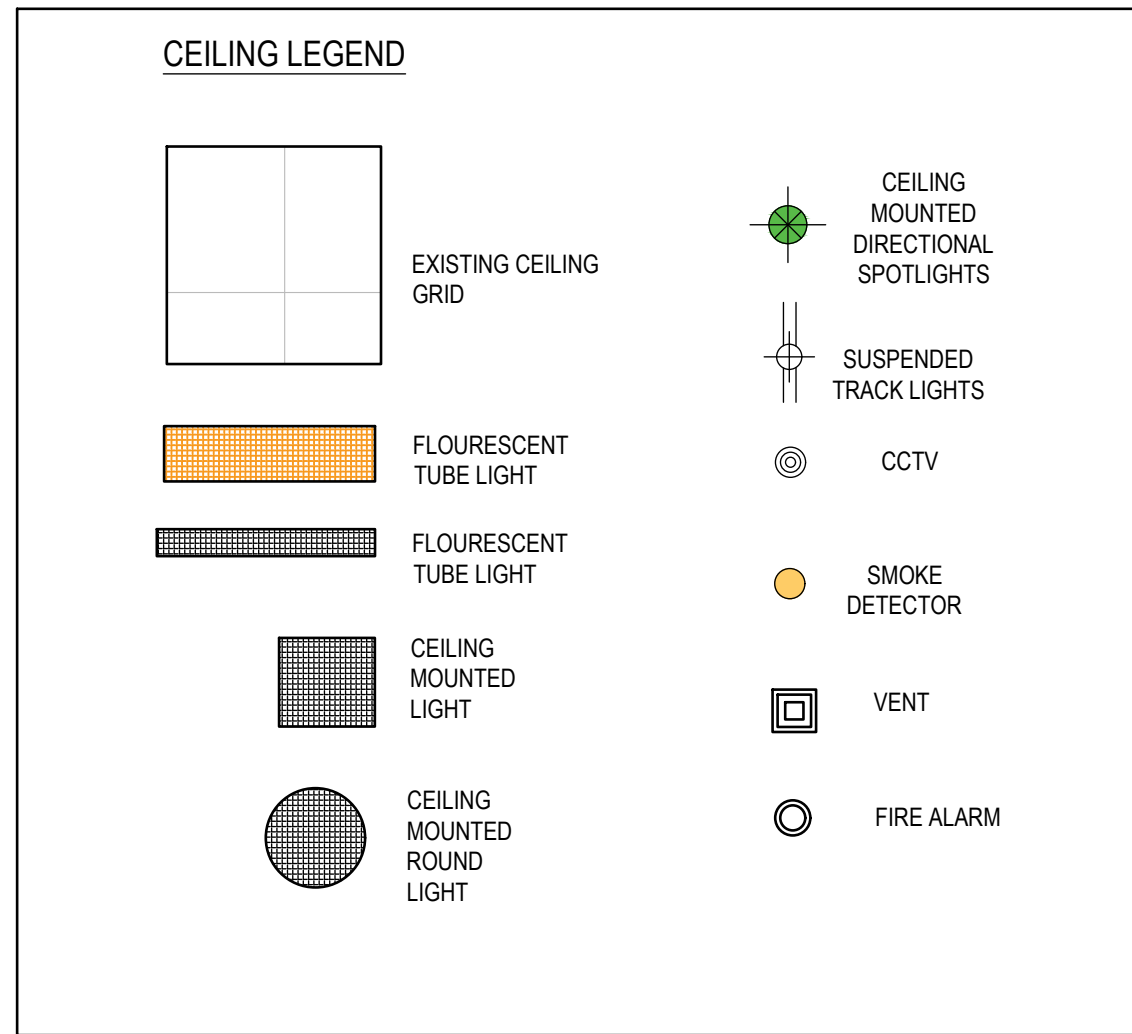

EXISTING FIRST FLOOR PLAN
 SCALE 1:50 @ A1

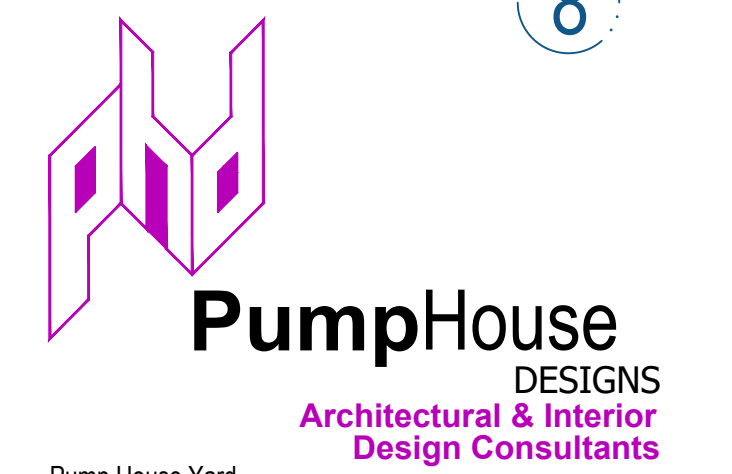

Pump House Yard
 The Green
 Sedlescombe
 East Sussex
 TN33 0QA
 info@pumphousedesigns.co.uk
 www.pumphousedesigns.co.uk
 T: 01424 871120

F			
E			
D			
C			
B			
A			

IVY ASIA BRIGHTON
 51 SHIP STREET
 BRIGHTON
 BN1 1AF

EXISTING REFLECTIVE CEILING PLAN - FIRST FLOOR

DRAWN BY - L.KATZ
 DATE - JUNE 2021
 SCALE - 1:50 @ A1

DRAWING No. 6990 / 133

