

GENERAL NOTES


ALL DIMENSIONS TO BE CHECKED ON SITE PRIOR TO COMMENCEMENT OF WORKS - PLEASE REPORT ERRORS OR OMISSIONS TO THE ARCHITECT.

THIS DRAWING HAS BEEN PRODUCED FOR THE PURPOSES OF PLANNING AND BUILDING REGULATIONS APPROVALS ONLY AND IS NOT INTENDED TO BE A FULL WORKING DRAWING.

THIS DRAWING IS TO BE READ IN CONJUNCTION WITH ANY WRITTEN SPECIFICATIONS, SCHEDULES OF WORK AND STRUCTURAL ENGINEERS DETAILS AS APPROPRIATE.

THIS DRAWING IS THE COPYRIGHT OF PUMP HOUSE DESIGNS AND ANY FURTHER REPRODUCTION OF THE PLAN IS NOT PERMITTED WITHOUT OBTAINING PRIOR CONSENT.

© CROWN COPYRIGHT - LICENCE NO. 100032237

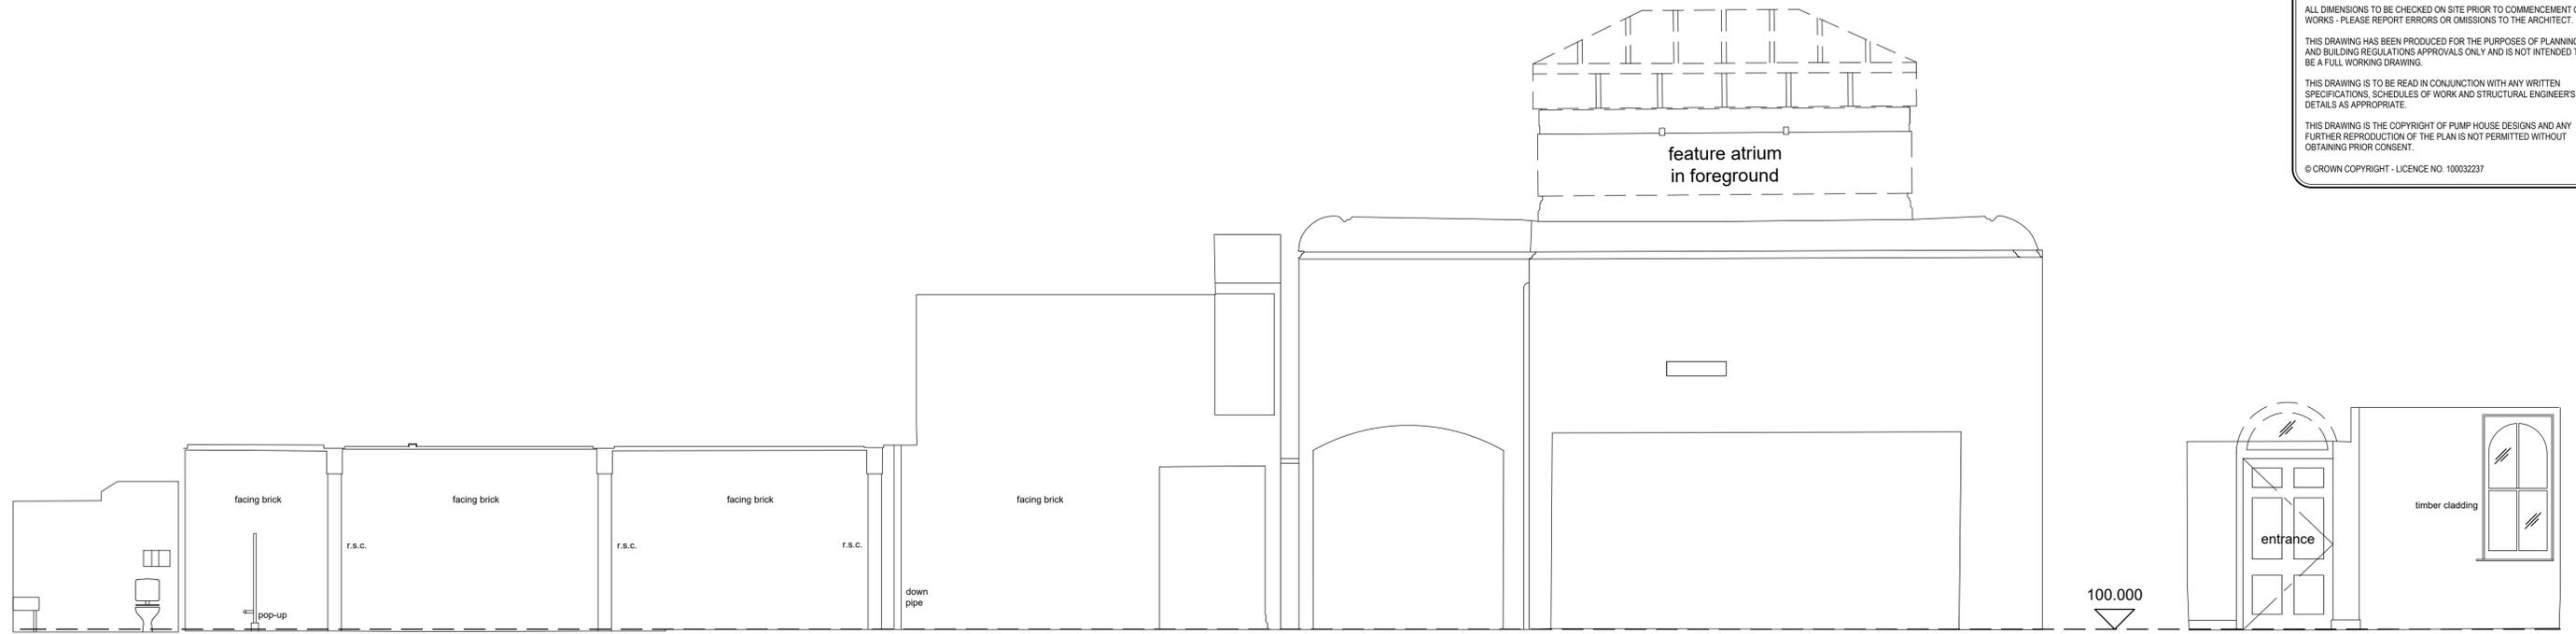

Elevation 3


Elevation 6




Elevation 4

Elevation 5

Elevation 7

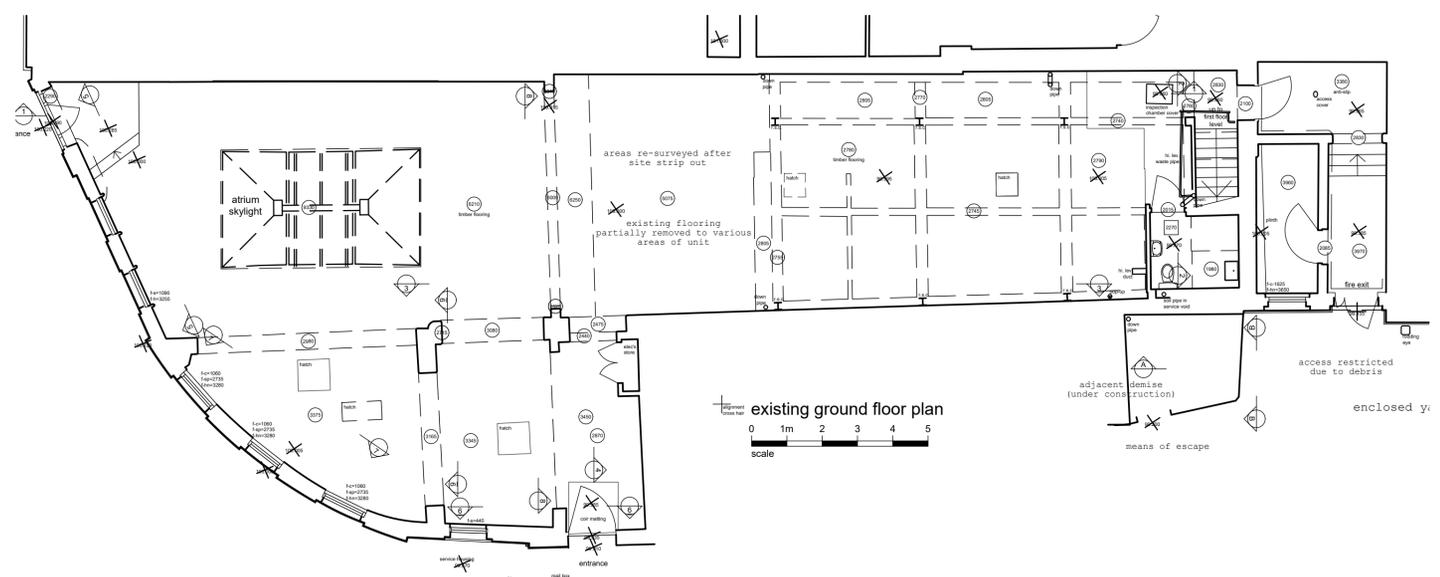

existing ground floor plan
0 1m 2 3 4 5
scale

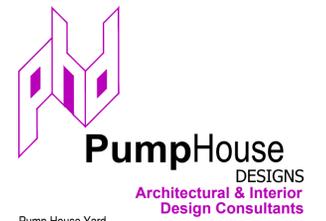

Pump House Yard
The Green
Sedlescombe
East Sussex
TN33 0QA
info@pumphousedesigns.co.uk
www.pumphousedesigns.co.uk
T: 01424 871120

F				
E				
D				
C				
B				
A				
IVY ASIA BRIGHTON 51 SHIP STREET BRIGHTON BN1 1AF				
EXISTING INTERNAL ELEVATIONS				
DRAWN BY - O TAYLOR				
DATE - JUNE 2021				
SCALE - 1:50/1:100 @ A1				
DRAWING No. 6990 / 121				

