





# PLANNING ISSUE

Check all dimensions on site. Do not scale off drawings without prior consultation. Any discrepancies to be reported to architects before execution of relevant works. This drawing has been produced for Jan Healy and Richard Phillips for the works at Woodlands, Orston Church Street, NG13 9NS and for that application alone and is not intended for use by any other person or for any other purpose. Drawings remain copyright of Hayhurst and Co. and may not be reproduced without written consent or licence.

0m 2m 4m



## Demo Key

-  Existing structure to be removed
-  Existing floor / landscape finishes to be removed
-  Non original existing fixtures/fitings to be carefully removed.
-  Existing doors / windows to be removed. Including Frames u.n.o.




Issue/Revision  Date  Rev

Hayhurst & Co Architects  
26 Fournier Street, London, E1 6QE  
+44 (0) 20 7247 4028  
mail@hayhurstand.co.uk  
www.hayhurstand.co.uk





Project: **Residential Extension**  
Address: **Woodlands, Orston Church Street, NG13 9NS**  
Subject: **Ground Floor Plan - Demolition**  
Date: **07.09.2021**  
Scale: **1:100**  
Original size: **A3**  
Drawing no: **281 A650**

 
# PLANNING ISSUE

Check all dimensions on site. Do not scale off drawings without prior consultation. Any discrepancies to be reported to architects before execution of relevant works. This drawing has been produced for Jan Healy and Richard Phillips for the works at Woodlands, Orston Church Street, NG13 9NS and for that application alone and is not intended for use by any other person or for any other purpose. Drawings remain copyright of Hayhurst and Co. and may not be reproduced without written consent or licence.



## Demo Key

-  Existing structure to be removed
-  Existing floor / landscape finishes to be removed
-  Non original existing fixtures/fittings to be carefully removed.
-  Existing doors / windows to be removed. Including Frames u.n.o.

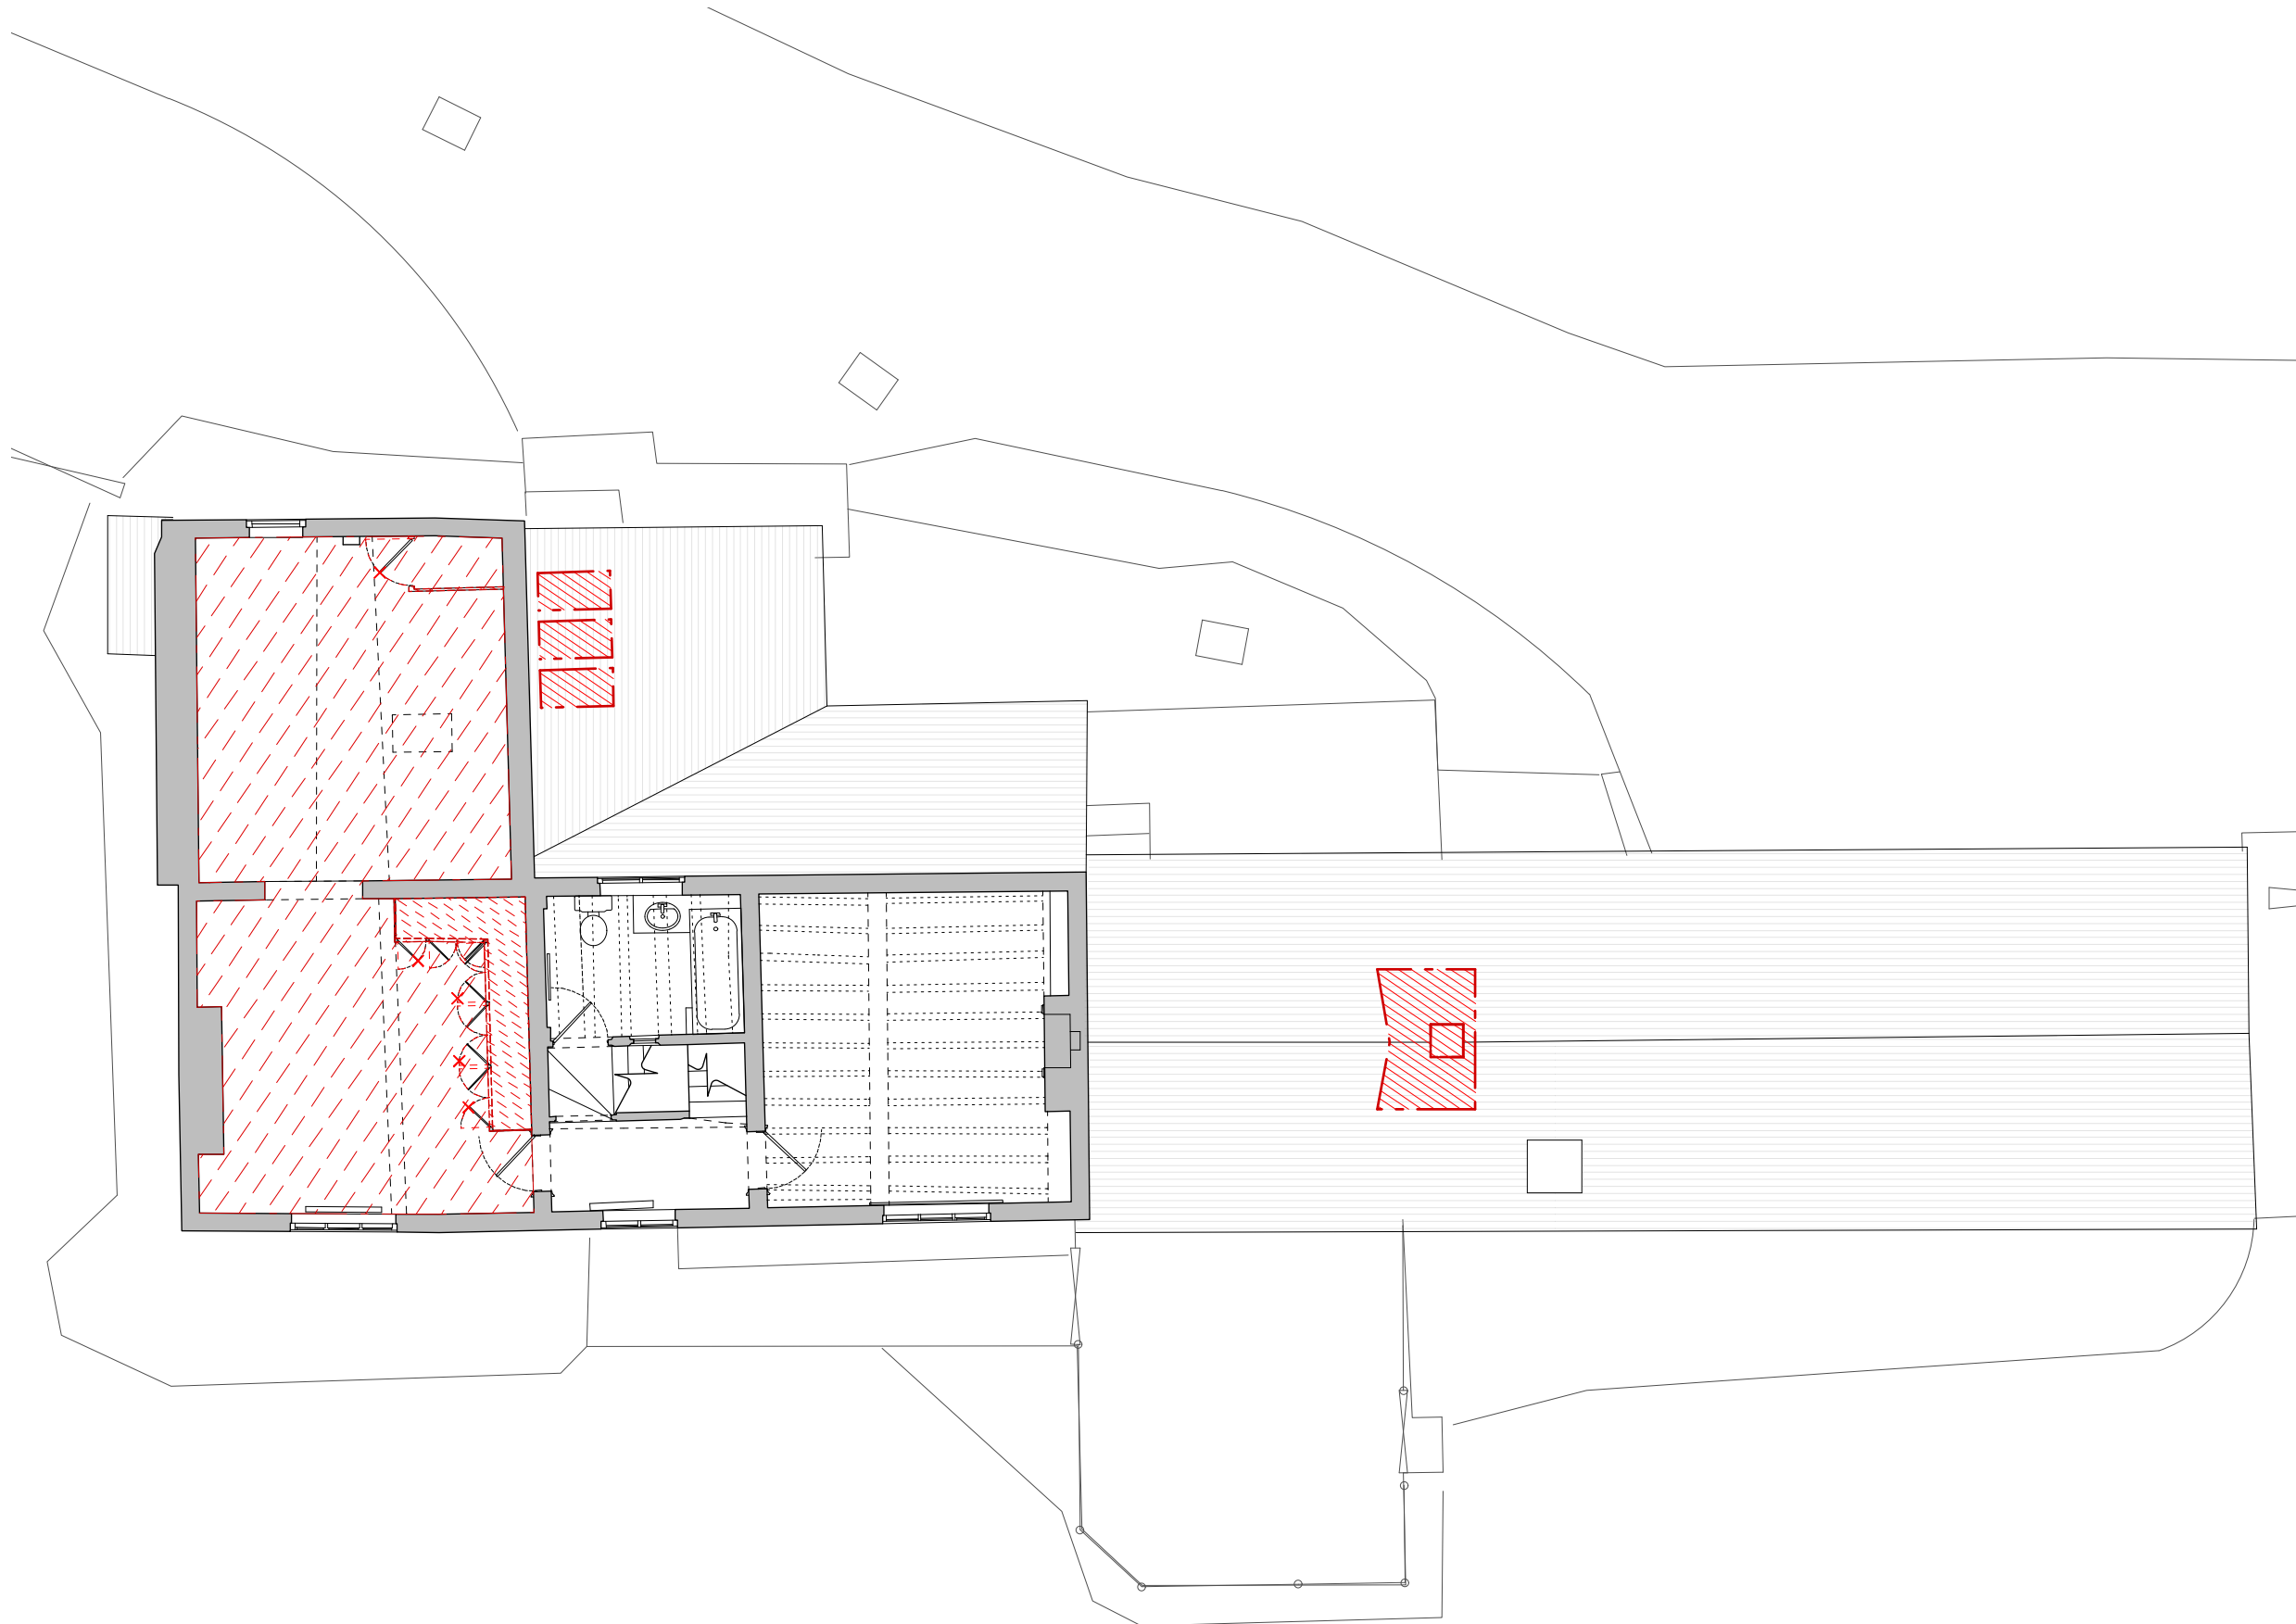


Issue/Revision  Date  Rev





Hayhurst & Co Architects 26 Fournier Street, London, E1 6QE +44 (0) 20 7247 4028 mail@hayhurstand.co.uk www.hayhurstand.co.uk	
Project:	<b>Residential Extension</b>
Address:	<b>Woodlands, Orston Church Street, NG13 9NS</b>
Subject:	<b>First Floor Plan - Demolition</b>
Date:	<b>07.09.2021</b>
Scale:	<b>1:100</b>
Original size:	<b>A3</b>
Drawing no:	<b>281 A651</b>

 
# PLANNING ISSUE

Check all dimensions on site. Do not scale off drawings without prior consultation. Any discrepancies to be reported to architects before execution of relevant works. This drawing has been produced for Jan Healy and Richard Phillips for the works at Woodlands, Orston Church Street, NG13 9NS and for that application alone and is not intended for use by any other person or for any other purpose. Drawings remain copyright of Hayhurst and Co. and may not be reproduced without written consent or licence.



## Demo Key

-  Existing structure to be removed
-  Existing floor / landscape finishes to be removed
-  Non original existing fixtures/fittings to be carefully removed.
-  Existing doors / windows to be removed. Including Frames u.n.o.

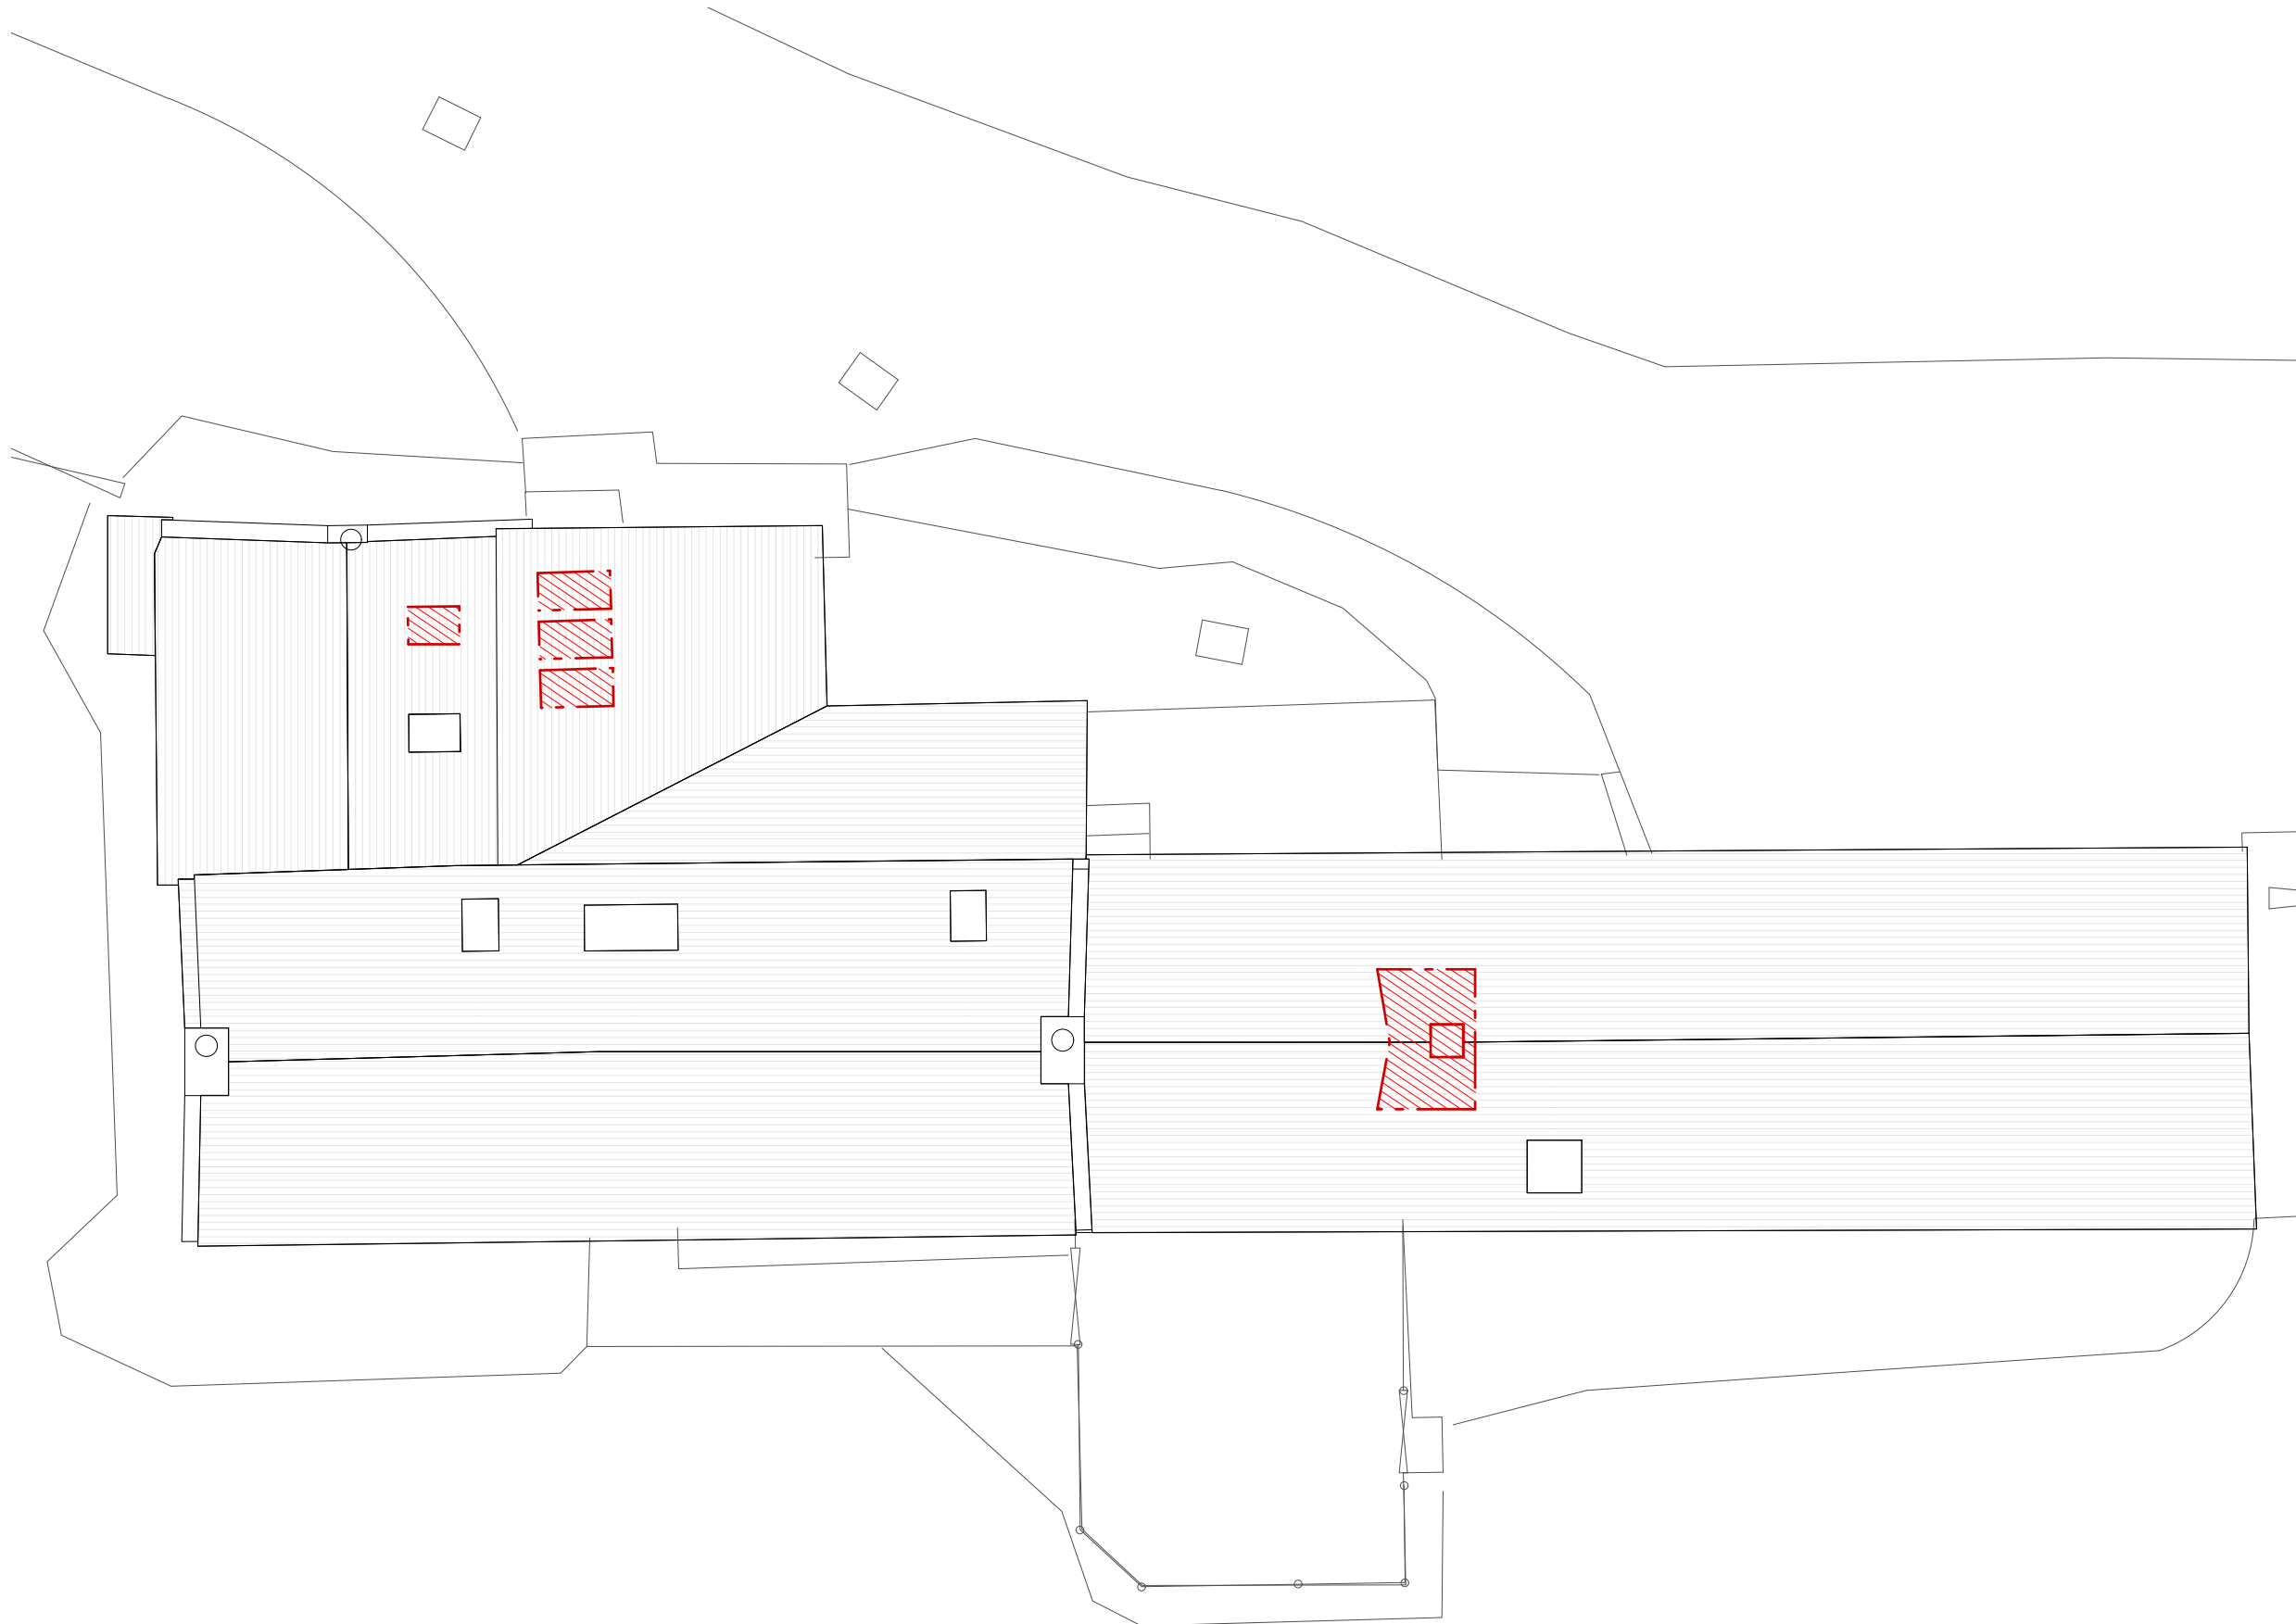


Issue/Revision  Date  Rev





Hayhurst & Co Architects 26 Fournier Street, London, E1 6QE +44 (0) 20 7247 4028 mail@hayhurstand.co.uk www.hayhurstand.co.uk	
Project:	<b>Residential Extension</b>
Address:	<b>Woodlands, Orston Church Street, NG13 9NS</b>
Subject:	<b>Roof Plan - Demolition</b>
Date:	<b>07.09.2021</b>
Scale:	<b>1:100</b>
Original size:	<b>A3</b>
Drawing no:	<b>281 A652</b>

 
# PLANNING ISSUE

Check all dimensions on site. Do not scale off drawings without prior consultation. Any discrepancies to be reported to architects before execution of relevant works. This drawing has been produced for Jan Healy and Richard Phillips for the works at Woodlands, Orston Church Street, NG13 9NS and for that application alone and is not intended for use by any other person or for any other purpose. Drawings remain copyright of Hayhurst and Co. and may not be reproduced without written consent or licence.



## Demo Key

-  Existing structure to be removed
-  Existing floor / landscape finishes to be removed
-  Non original existing fixtures/fittings to be carefully removed.
-  Existing doors / windows to be removed. Including Frames u.n.o.

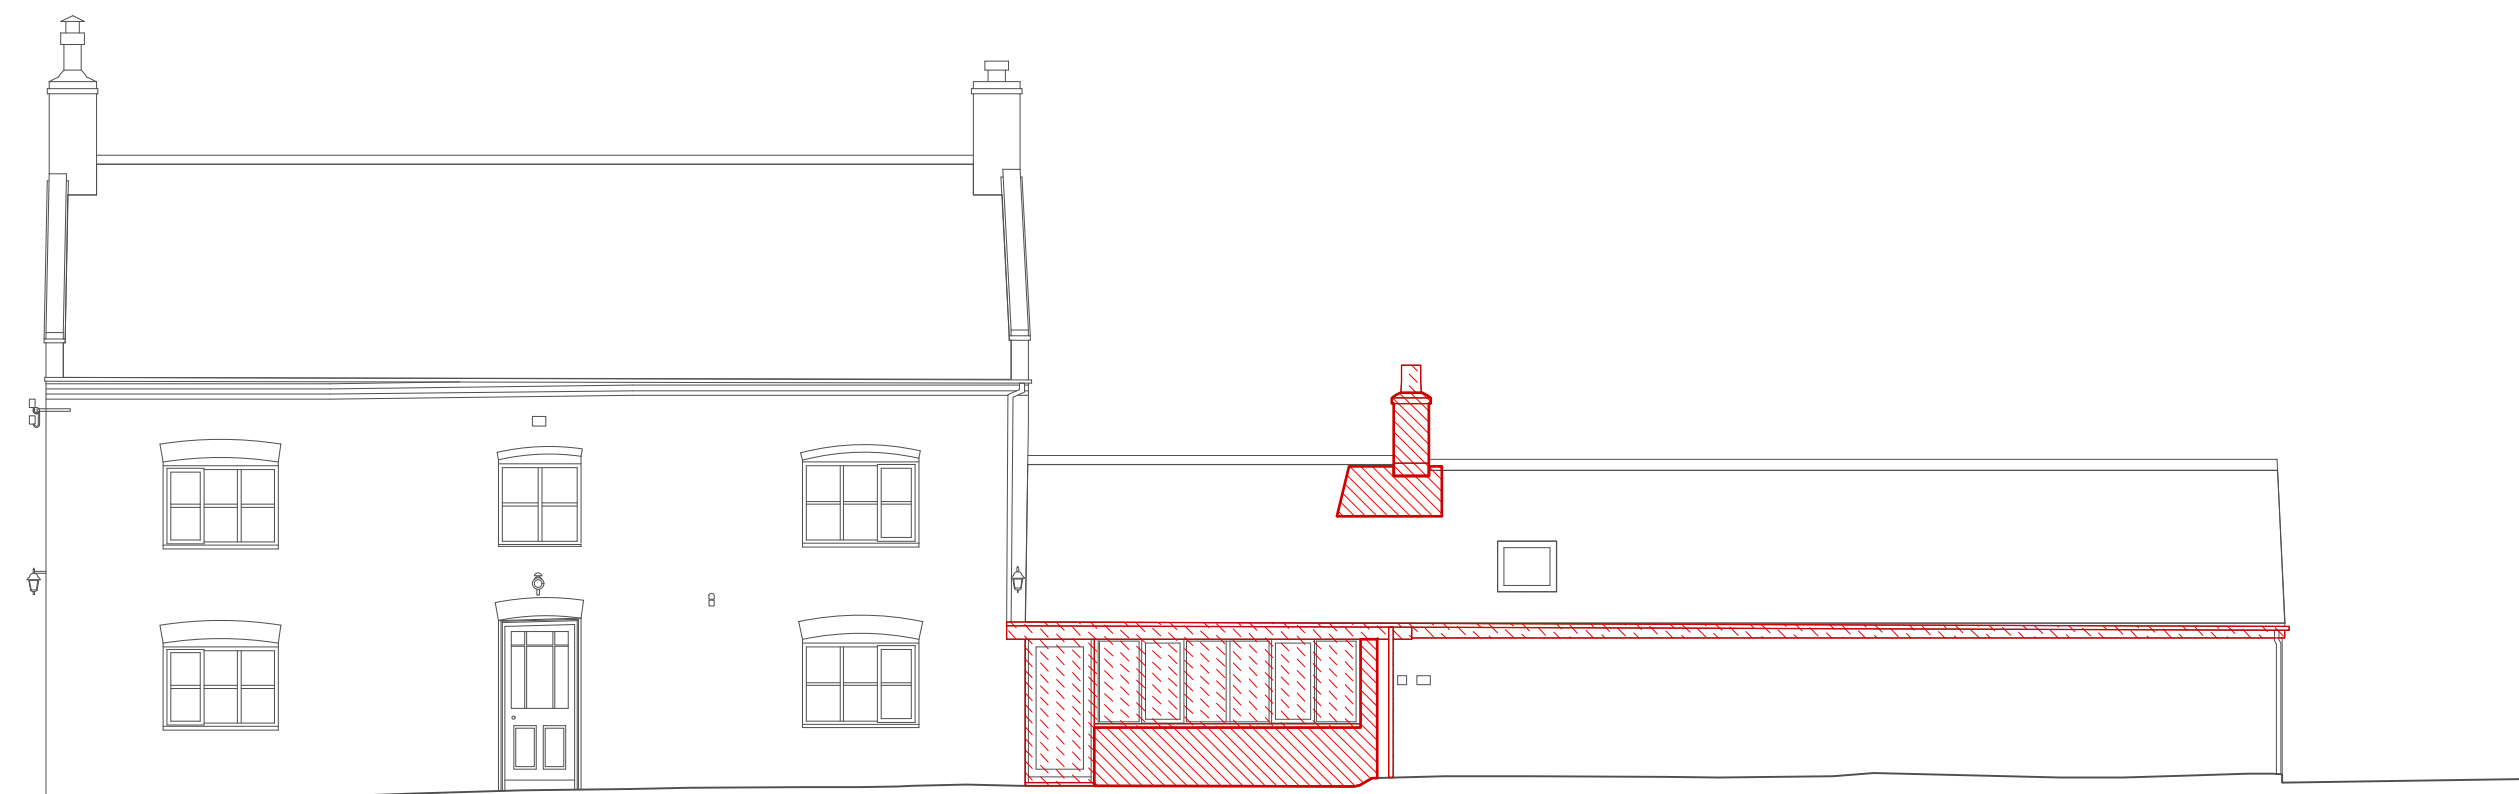


Issue/Revision  Date  Rev

Hayhurst & Co Architects  
26 Fournier Street, London, E1 6QE  
+44 (0) 20 7247 4028  
mail@hayhurstand.co.uk  
www.hayhurstand.co.uk





Project: **Residential Extension**  
Address: **Woodlands, Orston Church Street, NG13 9NS**  
Subject: **South Elevation - Demolition**  
Date: **07.09.2021**  
Scale: **1:100**  
Original size: **A3**  
Drawing no: **281 A655**

 
# PLANNING ISSUE

Check all dimensions on site. Do not scale off drawings without prior consultation. Any discrepancies to be reported to architects before execution of relevant works. This drawing has been produced for Jan Healy and Richard Phillips for the works at Woodlands, Orston Church Street, NG13 9NS and for that application alone and is not intended for use by any other person or for any other purpose. Drawings remain copyright of Hayhurst and Co. and may not be reproduced without written consent or licence.



## Demo Key

-  Existing structure to be removed
-  Existing floor / landscape finishes to be removed
-  Non original existing fixtures/fitings to be carefully removed.
-  Existing doors / windows to be removed. Including Frames u.n.o.

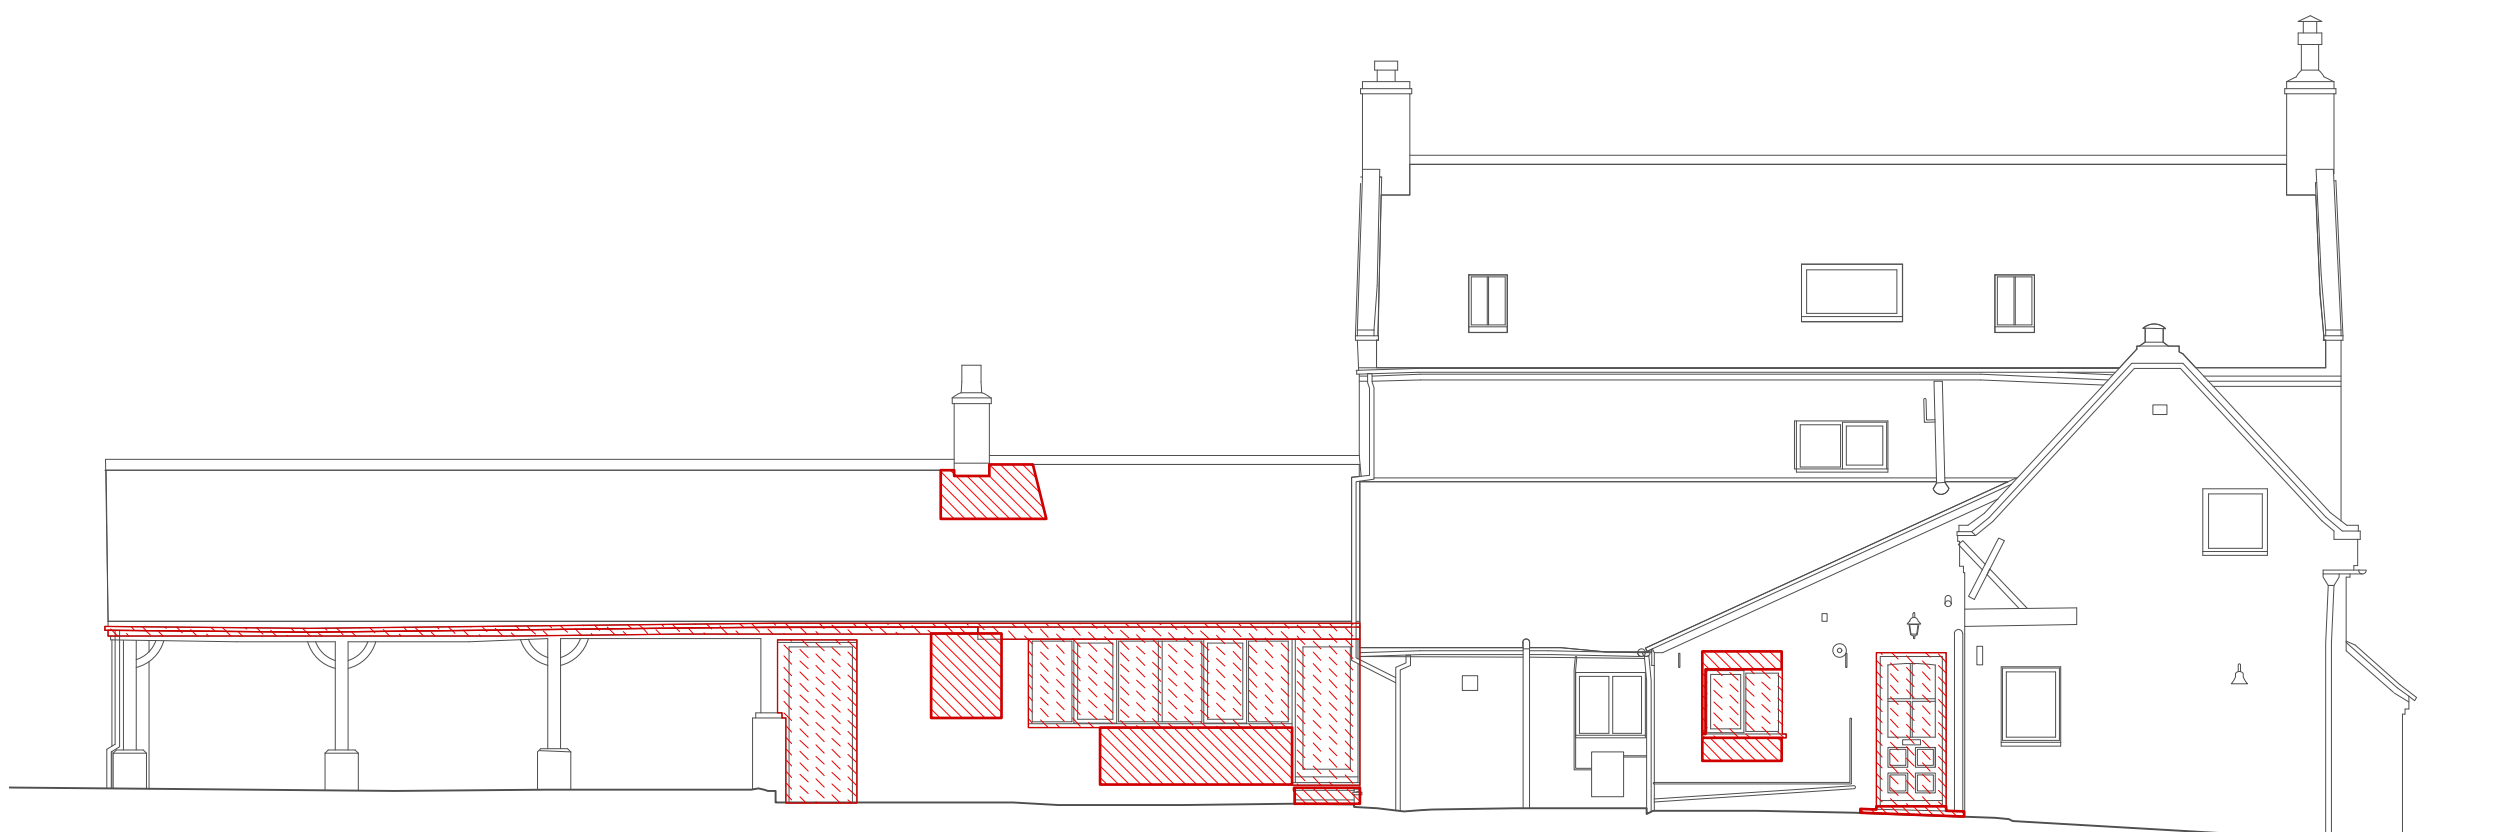


Issue/Revision  Date  Rev

Hayhurst & Co Architects  
26 Fournier Street, London, E1 6QE  
+44 (0) 20 7247 4028  
mail@hayhurstand.co.uk  
www.hayhurstand.co.uk





Project: **Residential Extension**  
Address: **Woodlands, Orston Church Street, NG13 9NS**  
Subject: **North Elevation - Demolition**  
Date: **07.09.2021**  
Scale: **1:100**  
Original size: **A3**  
Drawing no: **281 A656**

 
# PLANNING ISSUE

Check all dimensions on site. Do not scale off drawings without prior consultation. Any discrepancies to be reported to architects before execution of relevant works. This drawing has been produced for Jan Healy and Richard Phillips for the works at Woodlands, Orston Church Street, NG13 9NS and for that application alone and is not intended for use by any other person or for any other purpose. Drawings remain copyright of Hayhurst and Co. and may not be reproduced without written consent or licence.




## Demo Key

-  Existing structure to be removed
-  Existing floor / landscape finishes to be removed
-  Non original existing fixtures/ fittings to be carefully removed.
-  Existing doors / windows to be removed. Including Frames u.n.o.

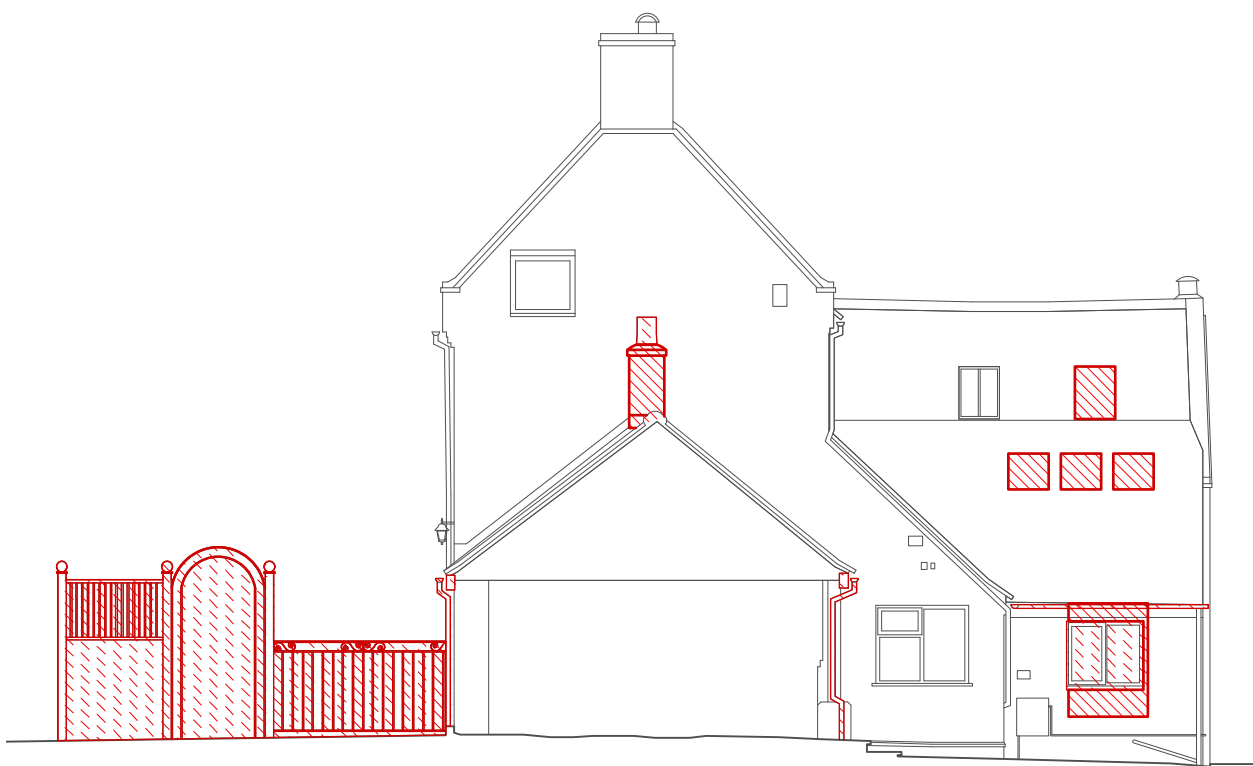

**01** East Elevation Demolition  
Scale 1:100

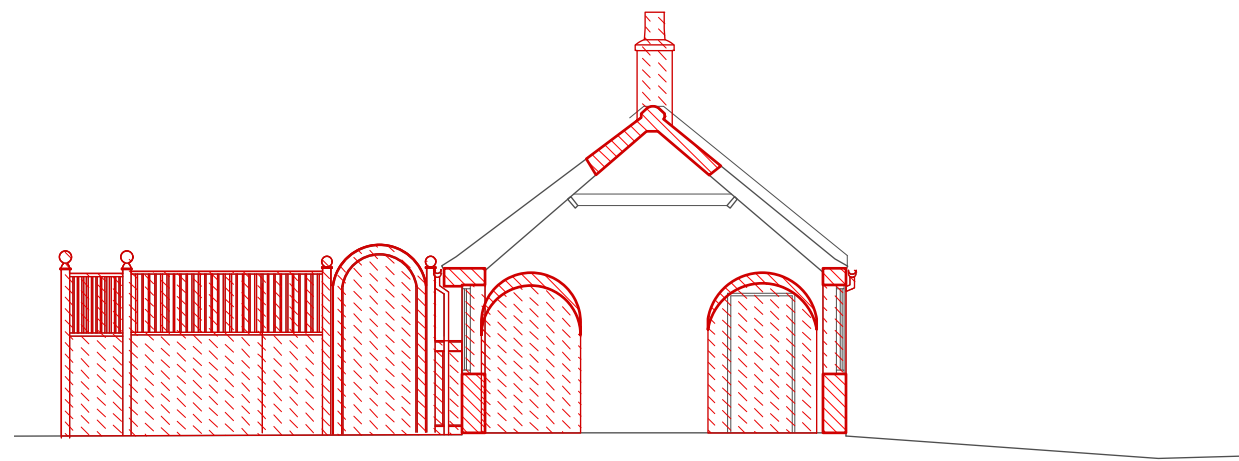

**02** Section A-A Demolition  
Scale 1:100

Issue/Revision □ Date □ Rev □

Hayhurst & Co Architects 26 Fournier Street, London, E1 6QE +44 (0) 20 7247 4028 mail@hayhurstand.co.uk www.hayhurstand.co.uk	
Project:	<b>Residential Extension</b>
Address:	<b>Woodlands, Orston Church Street, NG13 9NS</b>
Subject:	<b>East Elevation and Section AA - Demolition</b>
Date:	<b>07.09.2021</b>
Scale:	<b>1:100</b>
Original size:	<b>A3</b>
Drawing no:	<b>281 A657</b>