


SITE PLAN 1:1250 @ A2

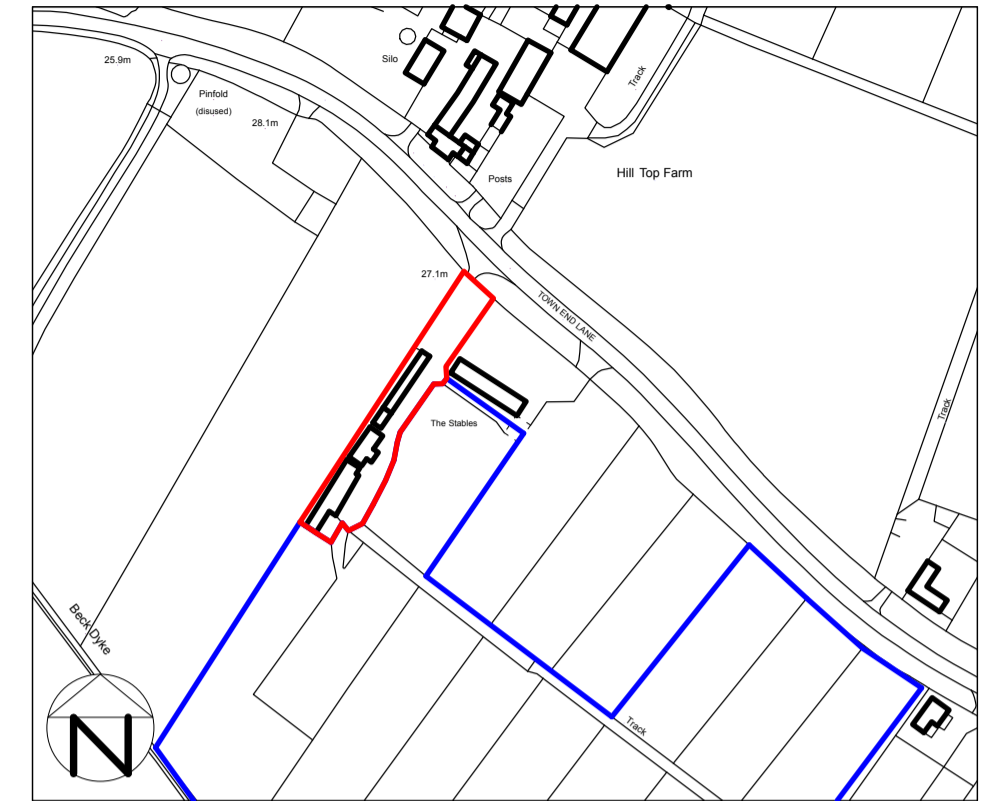

LOCATION PLAN 1:2500

IAN WALTON DESIGNER

client Mr G Chiarella

project Conversion to Dwelling
The Stables
Town End Lane
Flintham NG23 5LT

drawing SITE & LOCATION PLAN

date Sept 2021 scale 1:1250 & 2500
@ A2

drawing no GC-21-P02revA

IAN WALTON BA(Hons)Int Des
417 MANSFIELD ROAD
NOTTINGHAM NG5 2DP
TEL 0115 7836501
ian@ianwaltondesigner.co.uk