


FIRST FLOOR PLAN | AS EXISTING

SCALE: 1:100

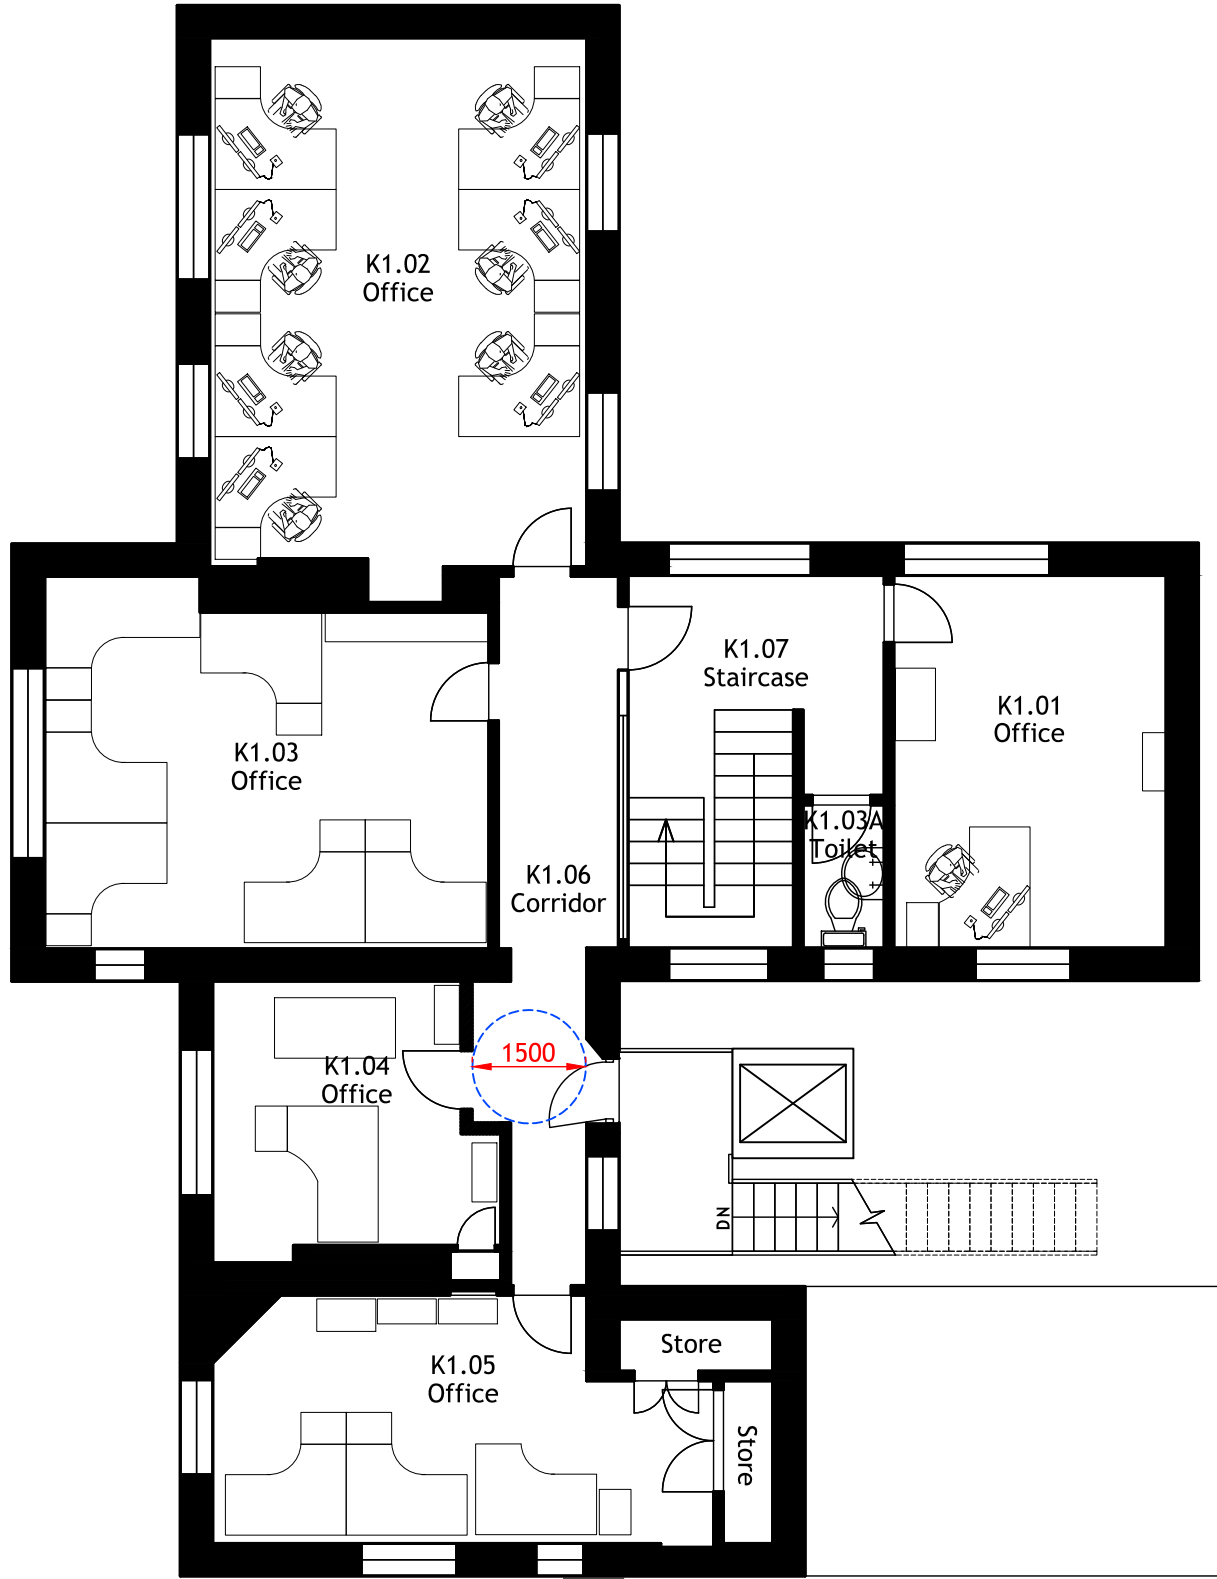

FIRST FLOOR PLAN | AS PROPOSED


SCALE: 1:100



NOTES:

This drawing must not be scaled. Figured dimensions only to be taken from this drawing. Contractors shall be responsible for visiting site and checking all dimensions.

REV	DATE	DESCRIPTION
*	*	*

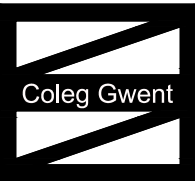

ESTATES AND FACILITIES DEPT.

Tŷ Radyr, Usk Campus
Usk, NP15 1XJ

CAMPUS
USK

PROJECT
K BLOCK LIFT

DRAWING
SITE PLANS
AS PROPOSED

DRAWN BY	DATE	SCALE @ A3
MO	MAR 2020	1:50
NUMBER	REV	
USK-K-8827-005	*	