


## GROUND LEVEL PLAN

SCALE: 1:50

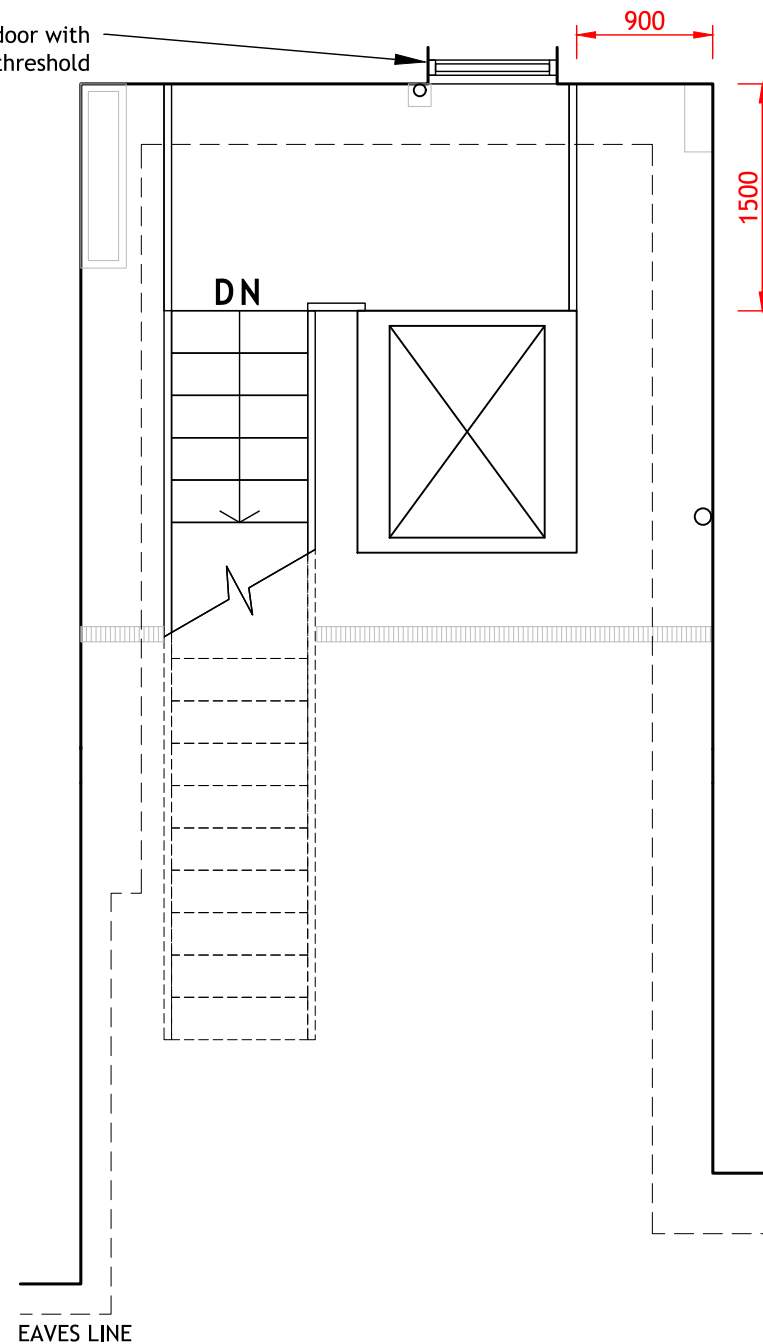

## FIRST FLOOR LEVEL PLAN


SCALE: 1:50



### NOTES:

This drawing must not be scaled. Figured dimensions only to be taken from this drawing. Contractors shall be responsible for visiting site and checking all dimensions.

REV	DATE	DESCRIPTION
*	*	*

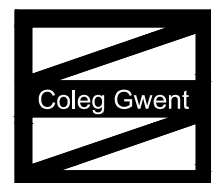

## ESTATES AND FACILITIES DEPT.

Tŷ Radyr, Usk Campus  
Usk, NP15 1XJ

CAMPUS  
**USK**

PROJECT  
**K BLOCK LIFT**

DRAWING  
**SITE PLANS  
AS PROPOSED**

DRAWN BY	DATE	SCALE @ A3
MO	MAR 2020	1:50
NUMBER	REV	
<b>USK-K-8827-006</b>	*	