



EXISTING FRONT ELEVATIONS
SCALE 1:100




PROPOSED FRONT ELEVATIONS
SCALE 1:100

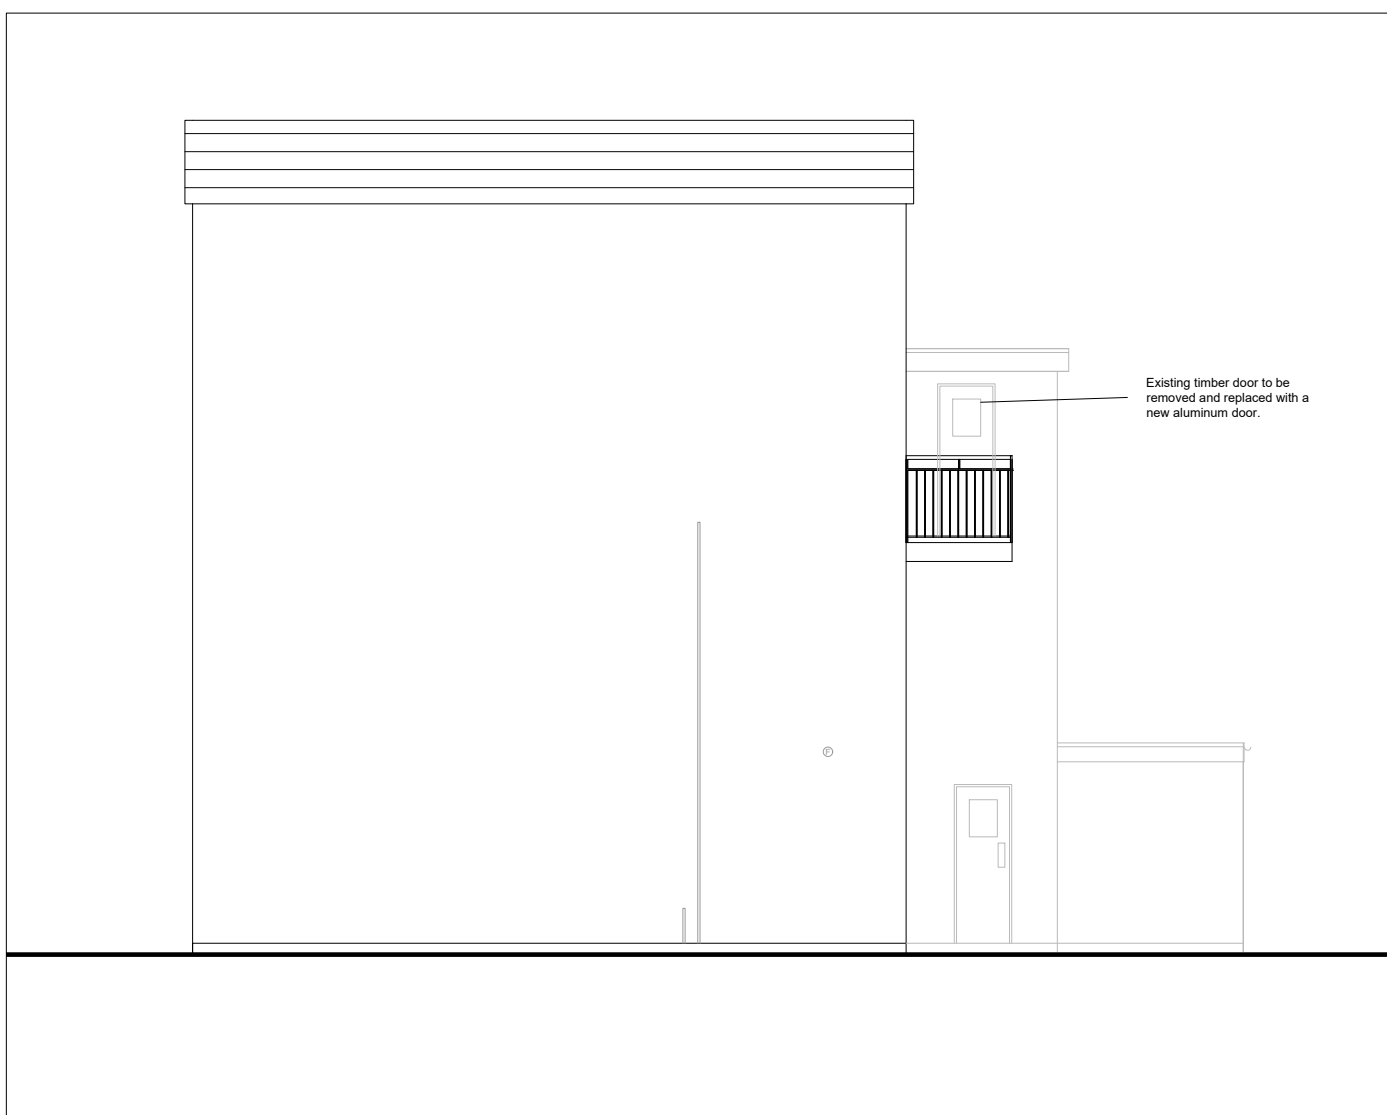


EXISTING SIDE ELEVATION
SCALE 1:100

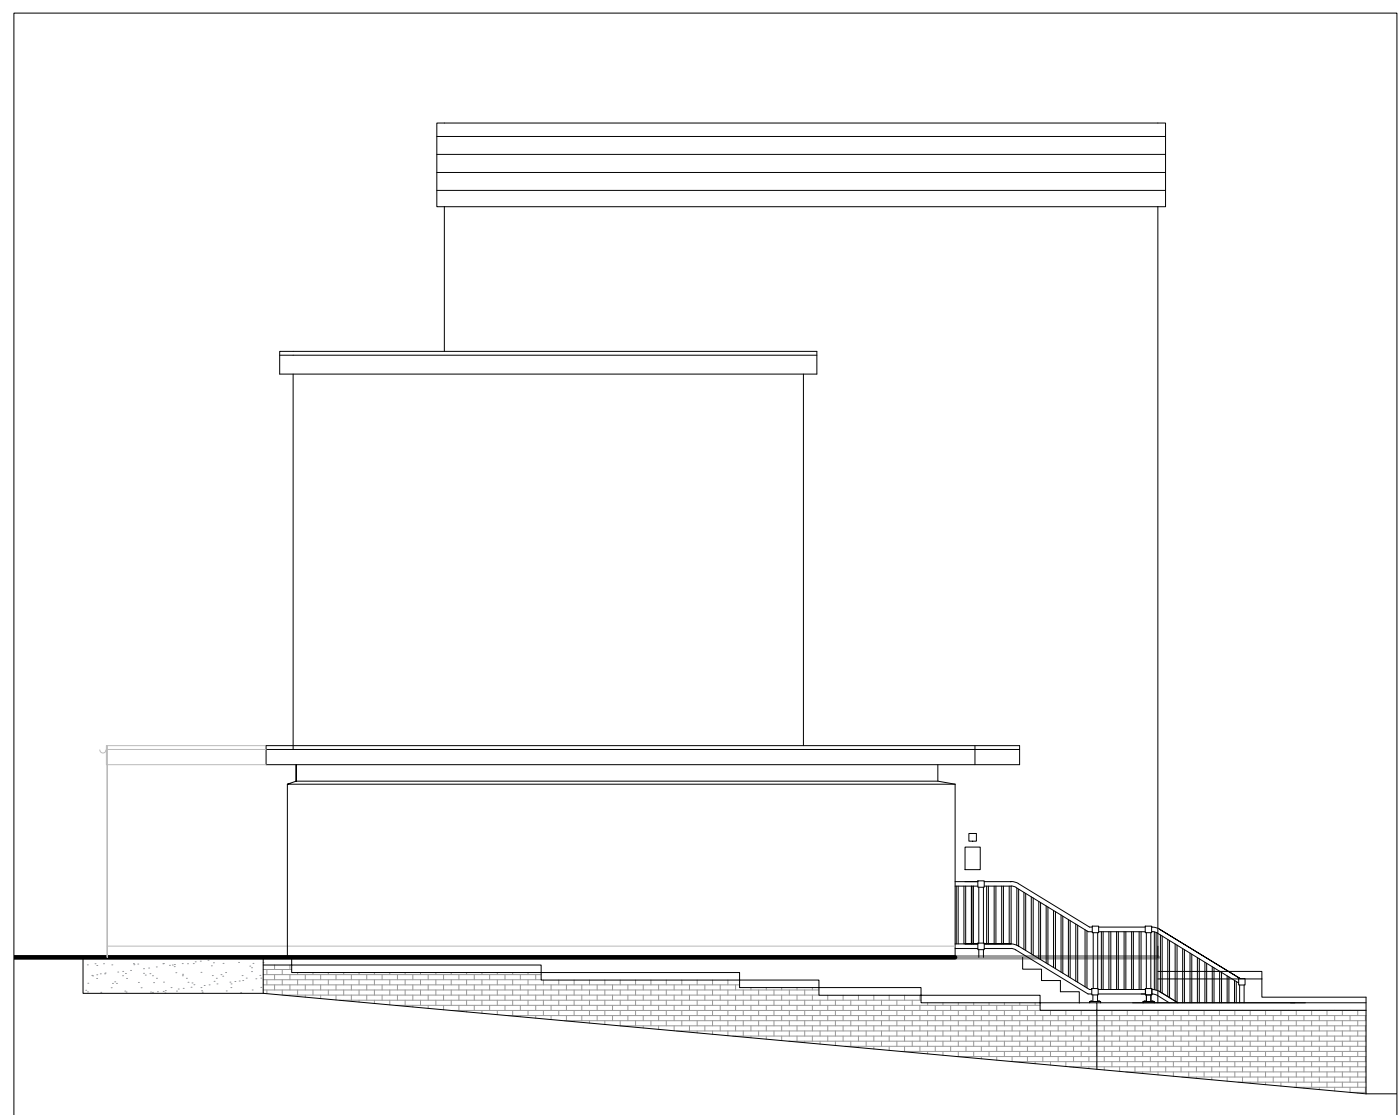

EXISTING SIDE ELEVATION
SCALE 1:100

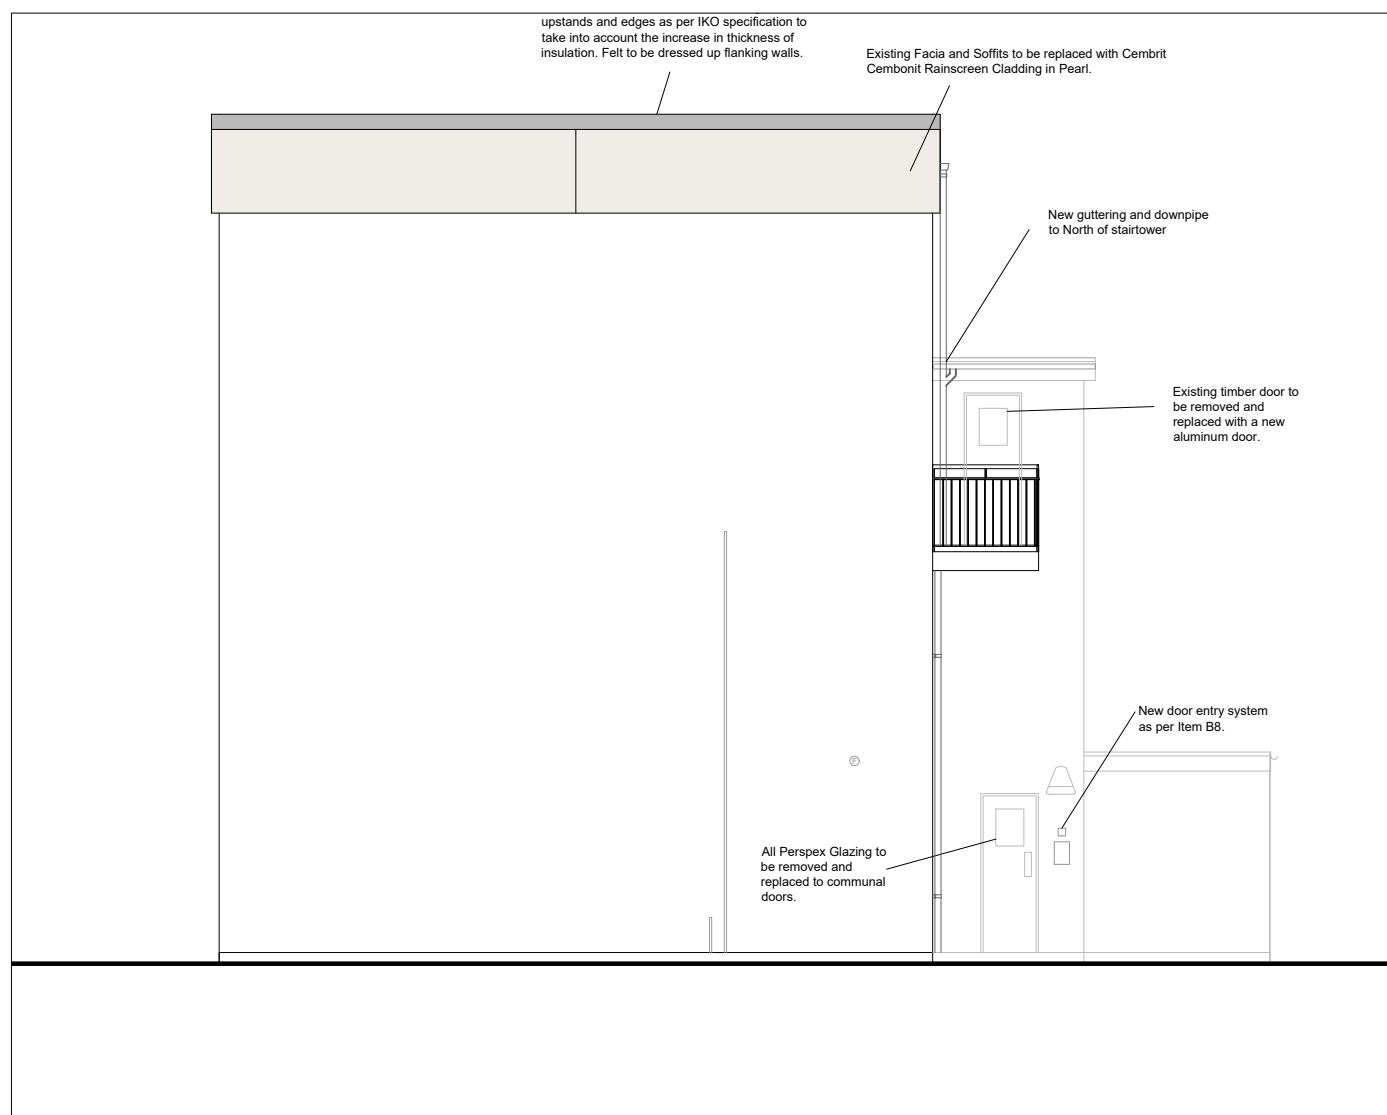

PROPOSED SIDE ELEVATION
SCALE 1:100

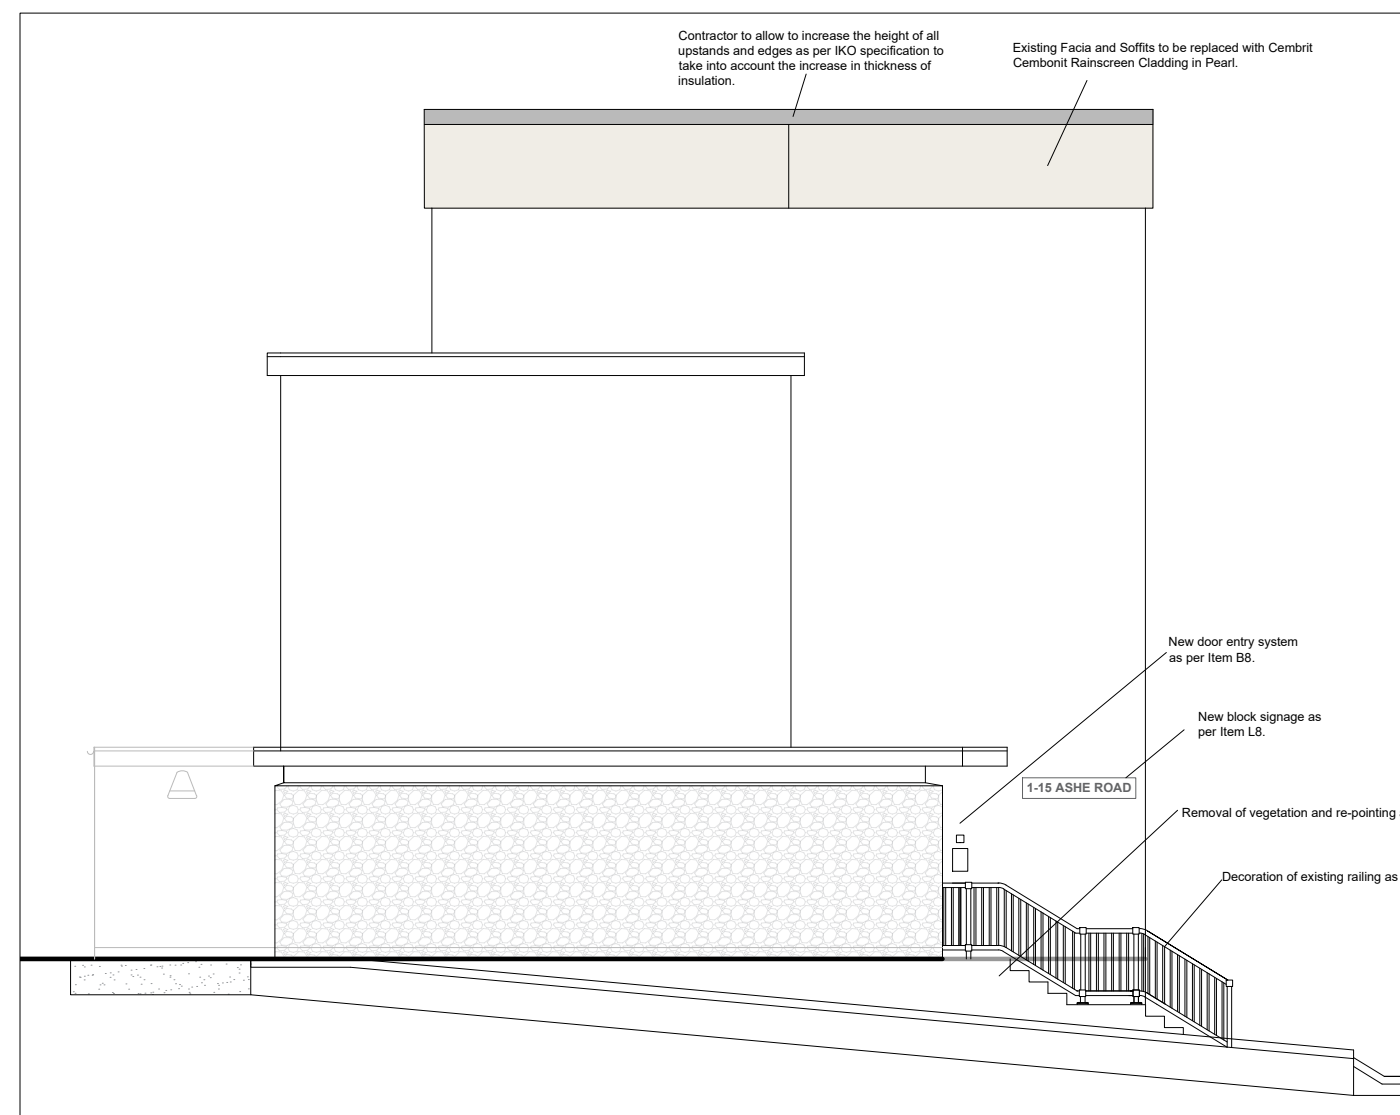

PROPOSED SIDE ELEVATION
SCALE 1:100



EXISTING REAR ELEVATIONS
SCALE 1:100



PROPOSED REAR ELEVATIONS
SCALE 1:100

Do not scale from this drawing. Contractor to check all dimensions prior to setting out. Any discrepancies should be clarified with Contract Administrator.



PROJECT TITLE:
West Leigh Ph2

DRAWING TITLE:
1-15 ASHE ROAD -
EXISTING AND PROPOSED
ELEVATIONS

JUL-21 Drawn by: DML
DWG No. WL03
Date: 26/07/2021 REV No. B
A1- As Shown
OS Licence No.: 100019671
REVISIONS: