



41 Meadway
PROPOSAL 1


NOTES:
Dimensions to be checked on site before commencing work. Any discrepancies shall be reported to the architect immediately.
Do not scale from these drawings except for planning purposes.
Use figured dimensions only.
Where applicable this drawing is to be read in conjunction with other consultants' drawings.
All drawings to be read in conjunction with specification and all other drawings including structural engineer and mechanical and electrical drawings / specification

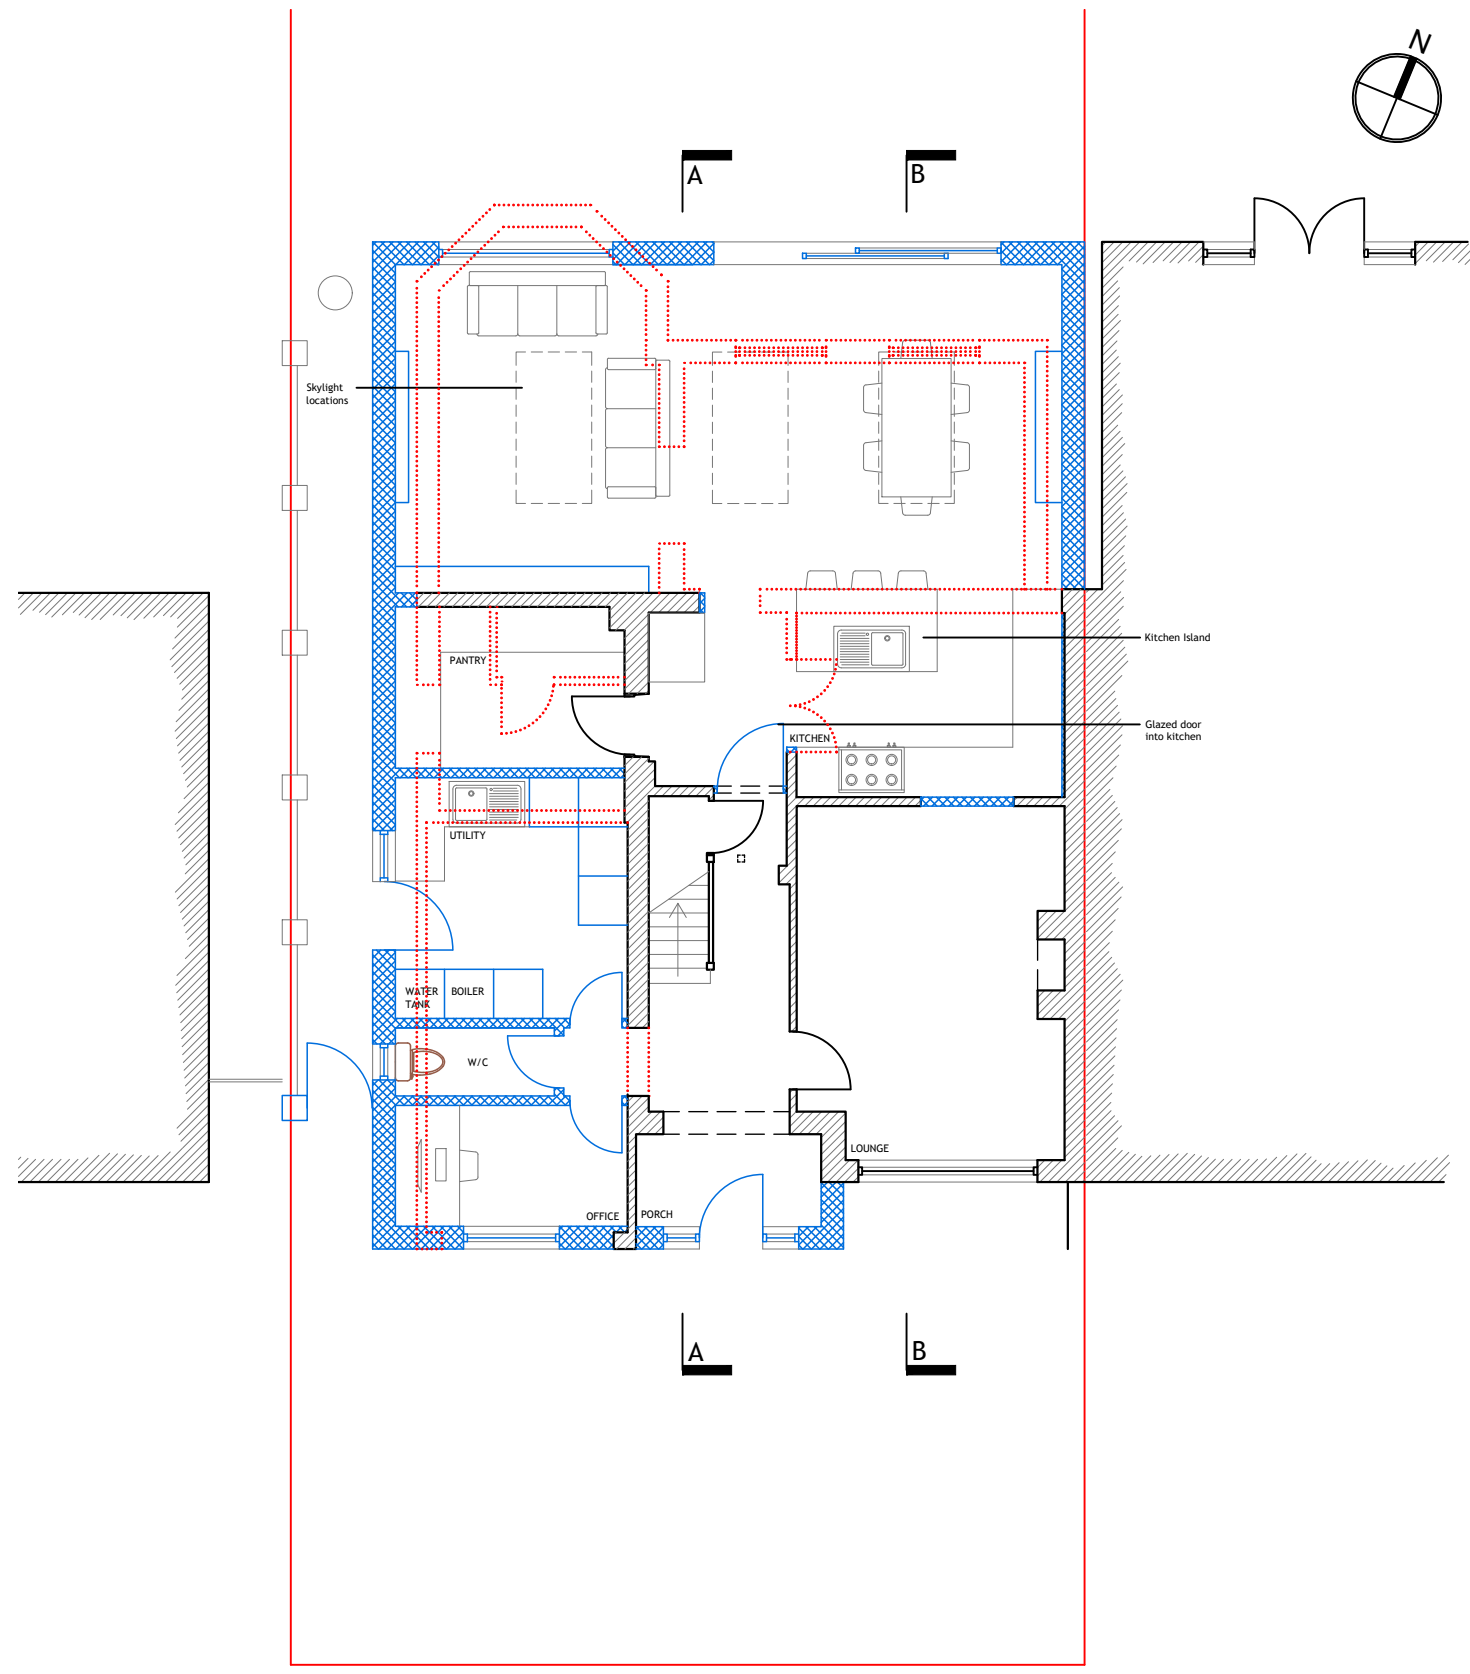


GROUND FLOOR PLAN
1:100

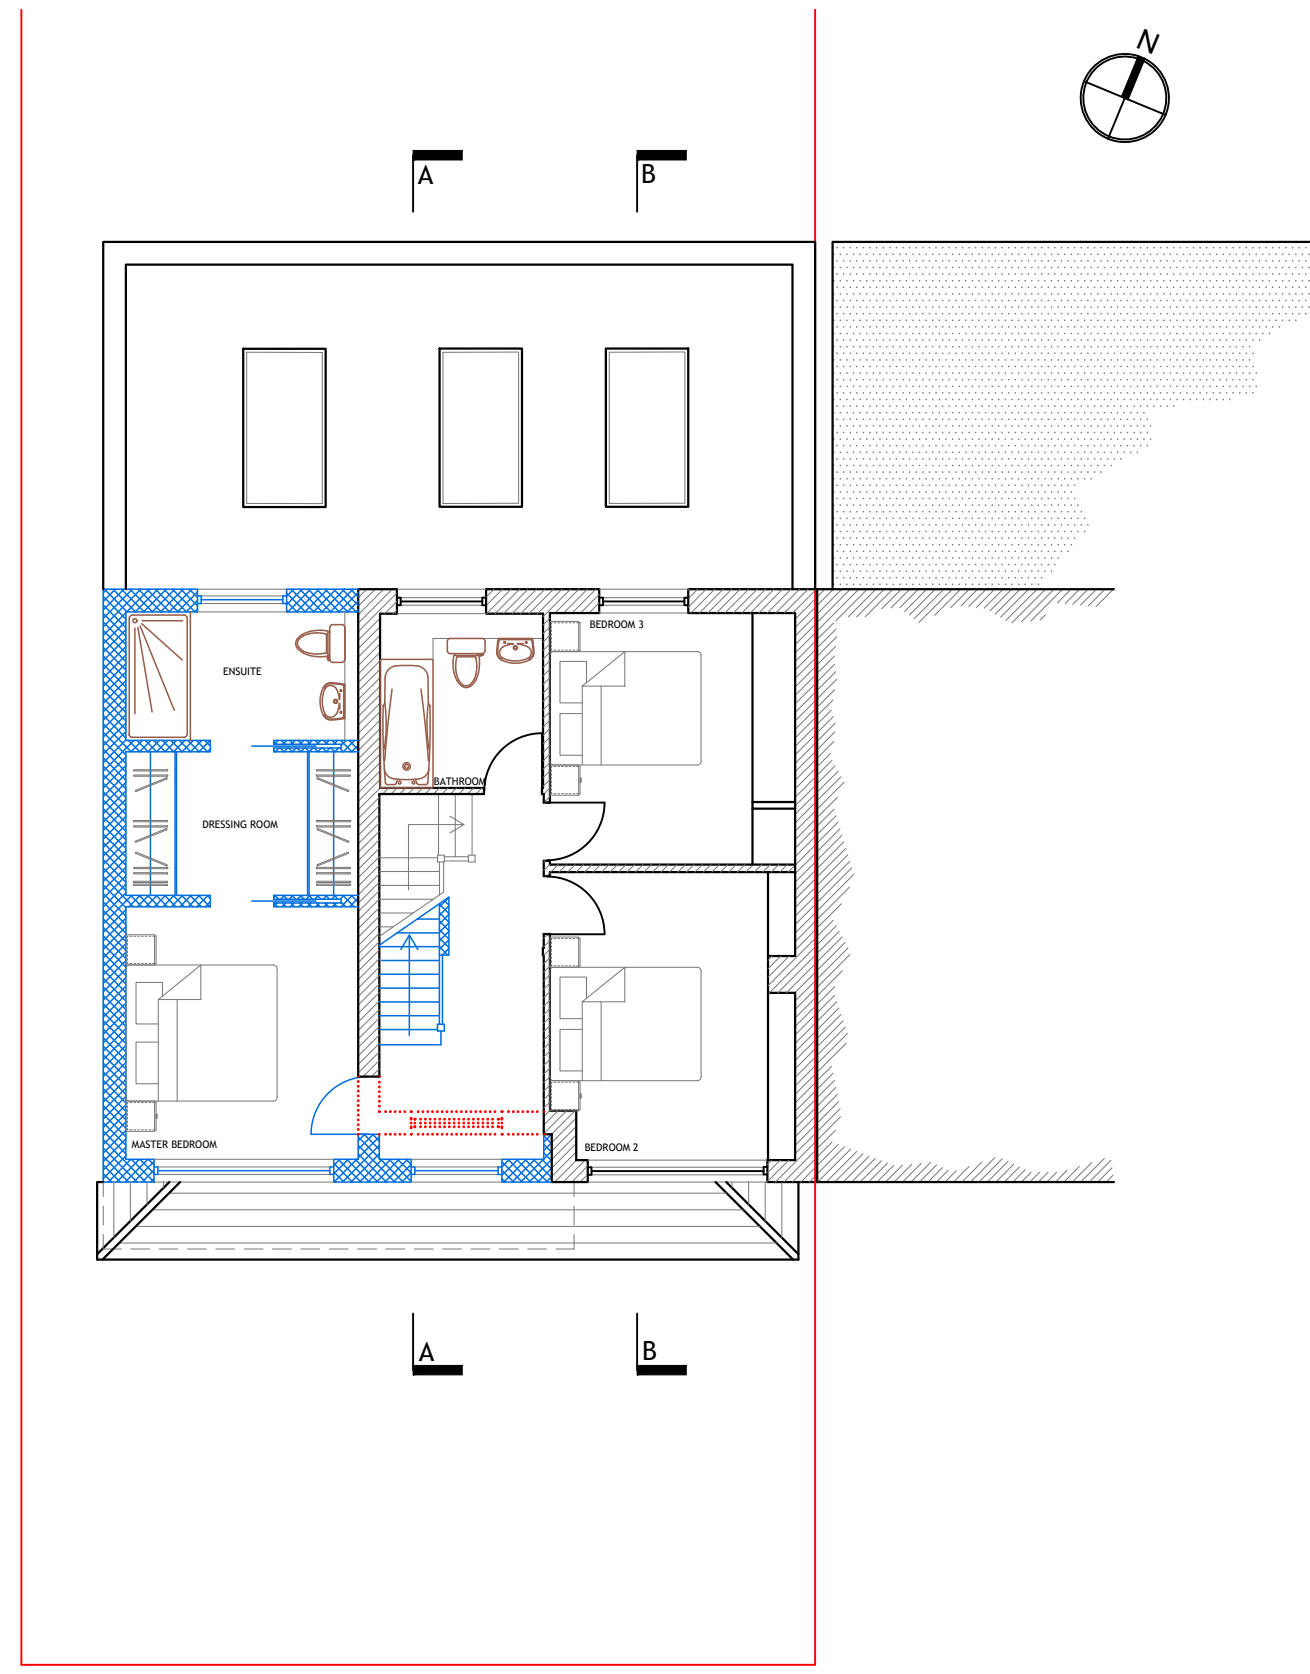


FIRST FLOOR PLAN
1:100

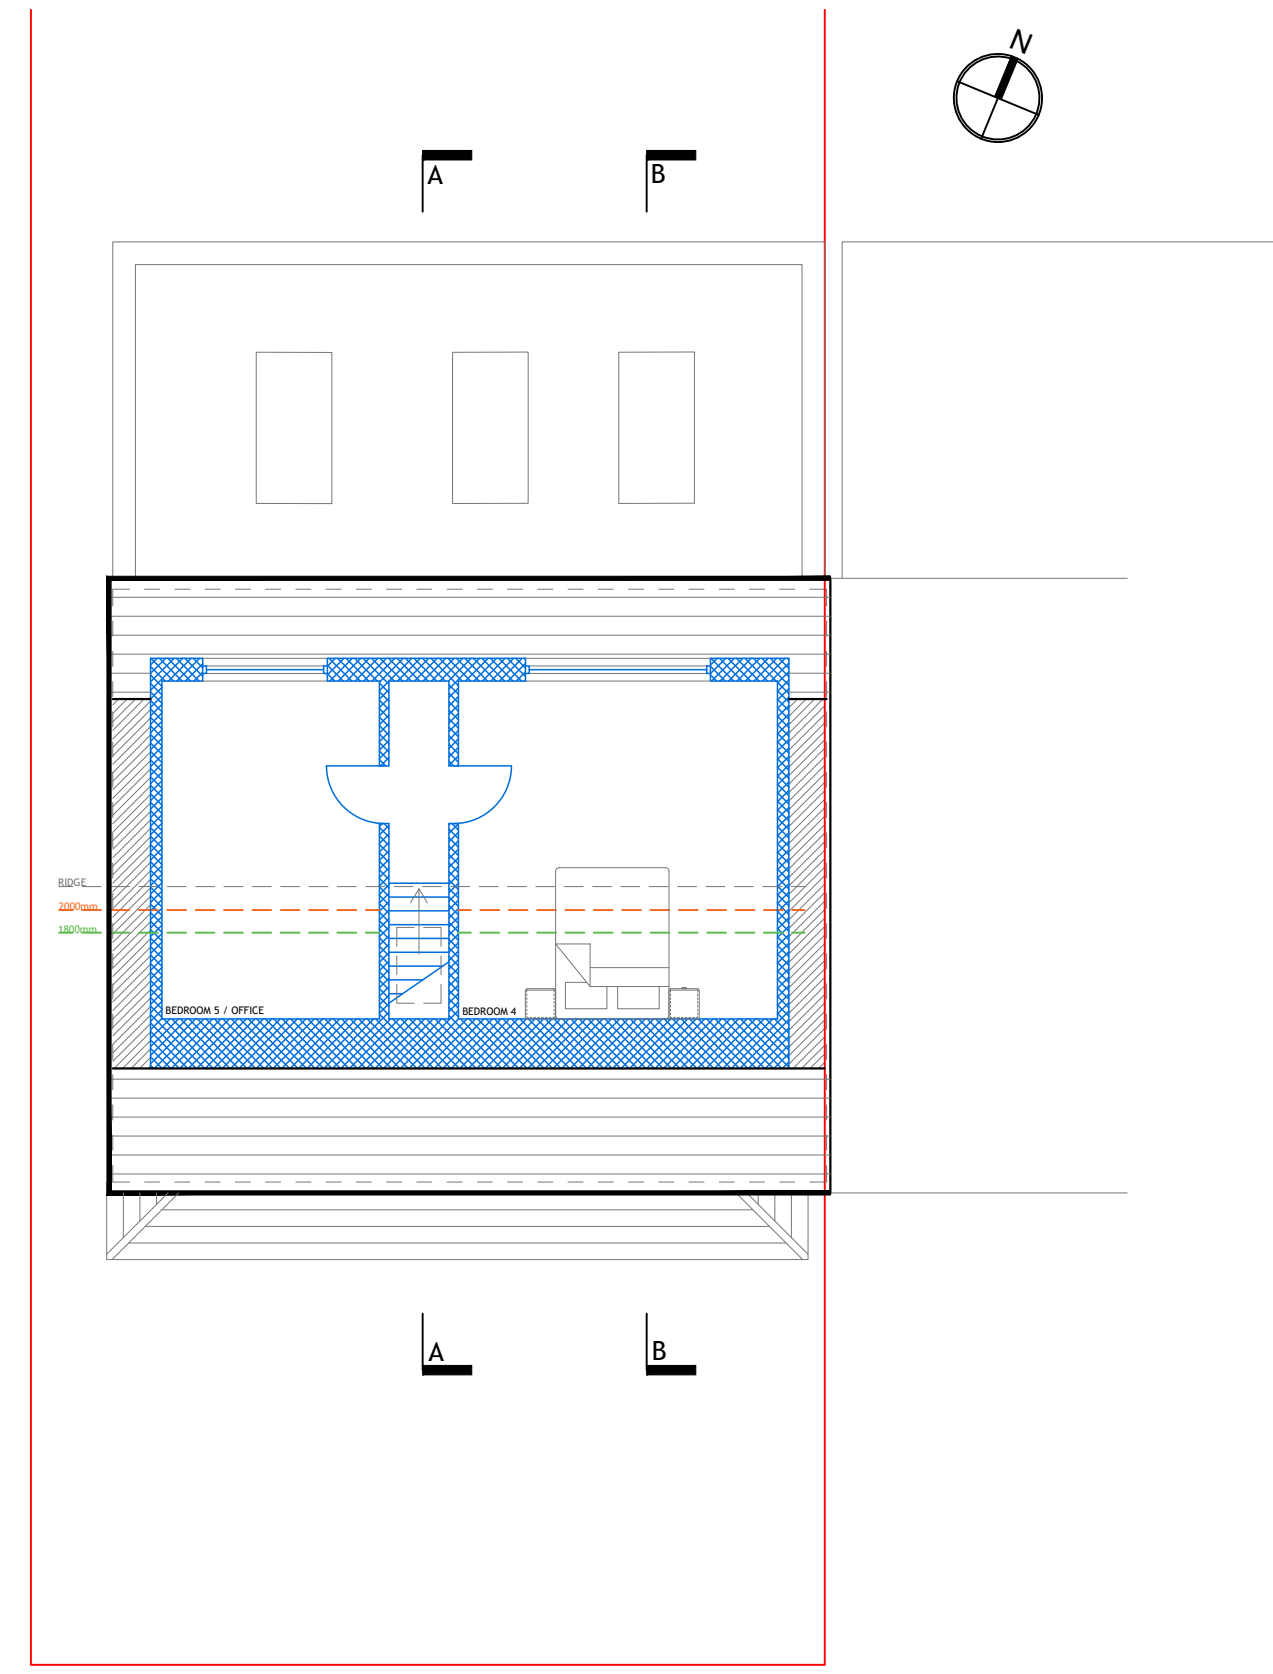

SECOND FLOOR PLAN
1:100

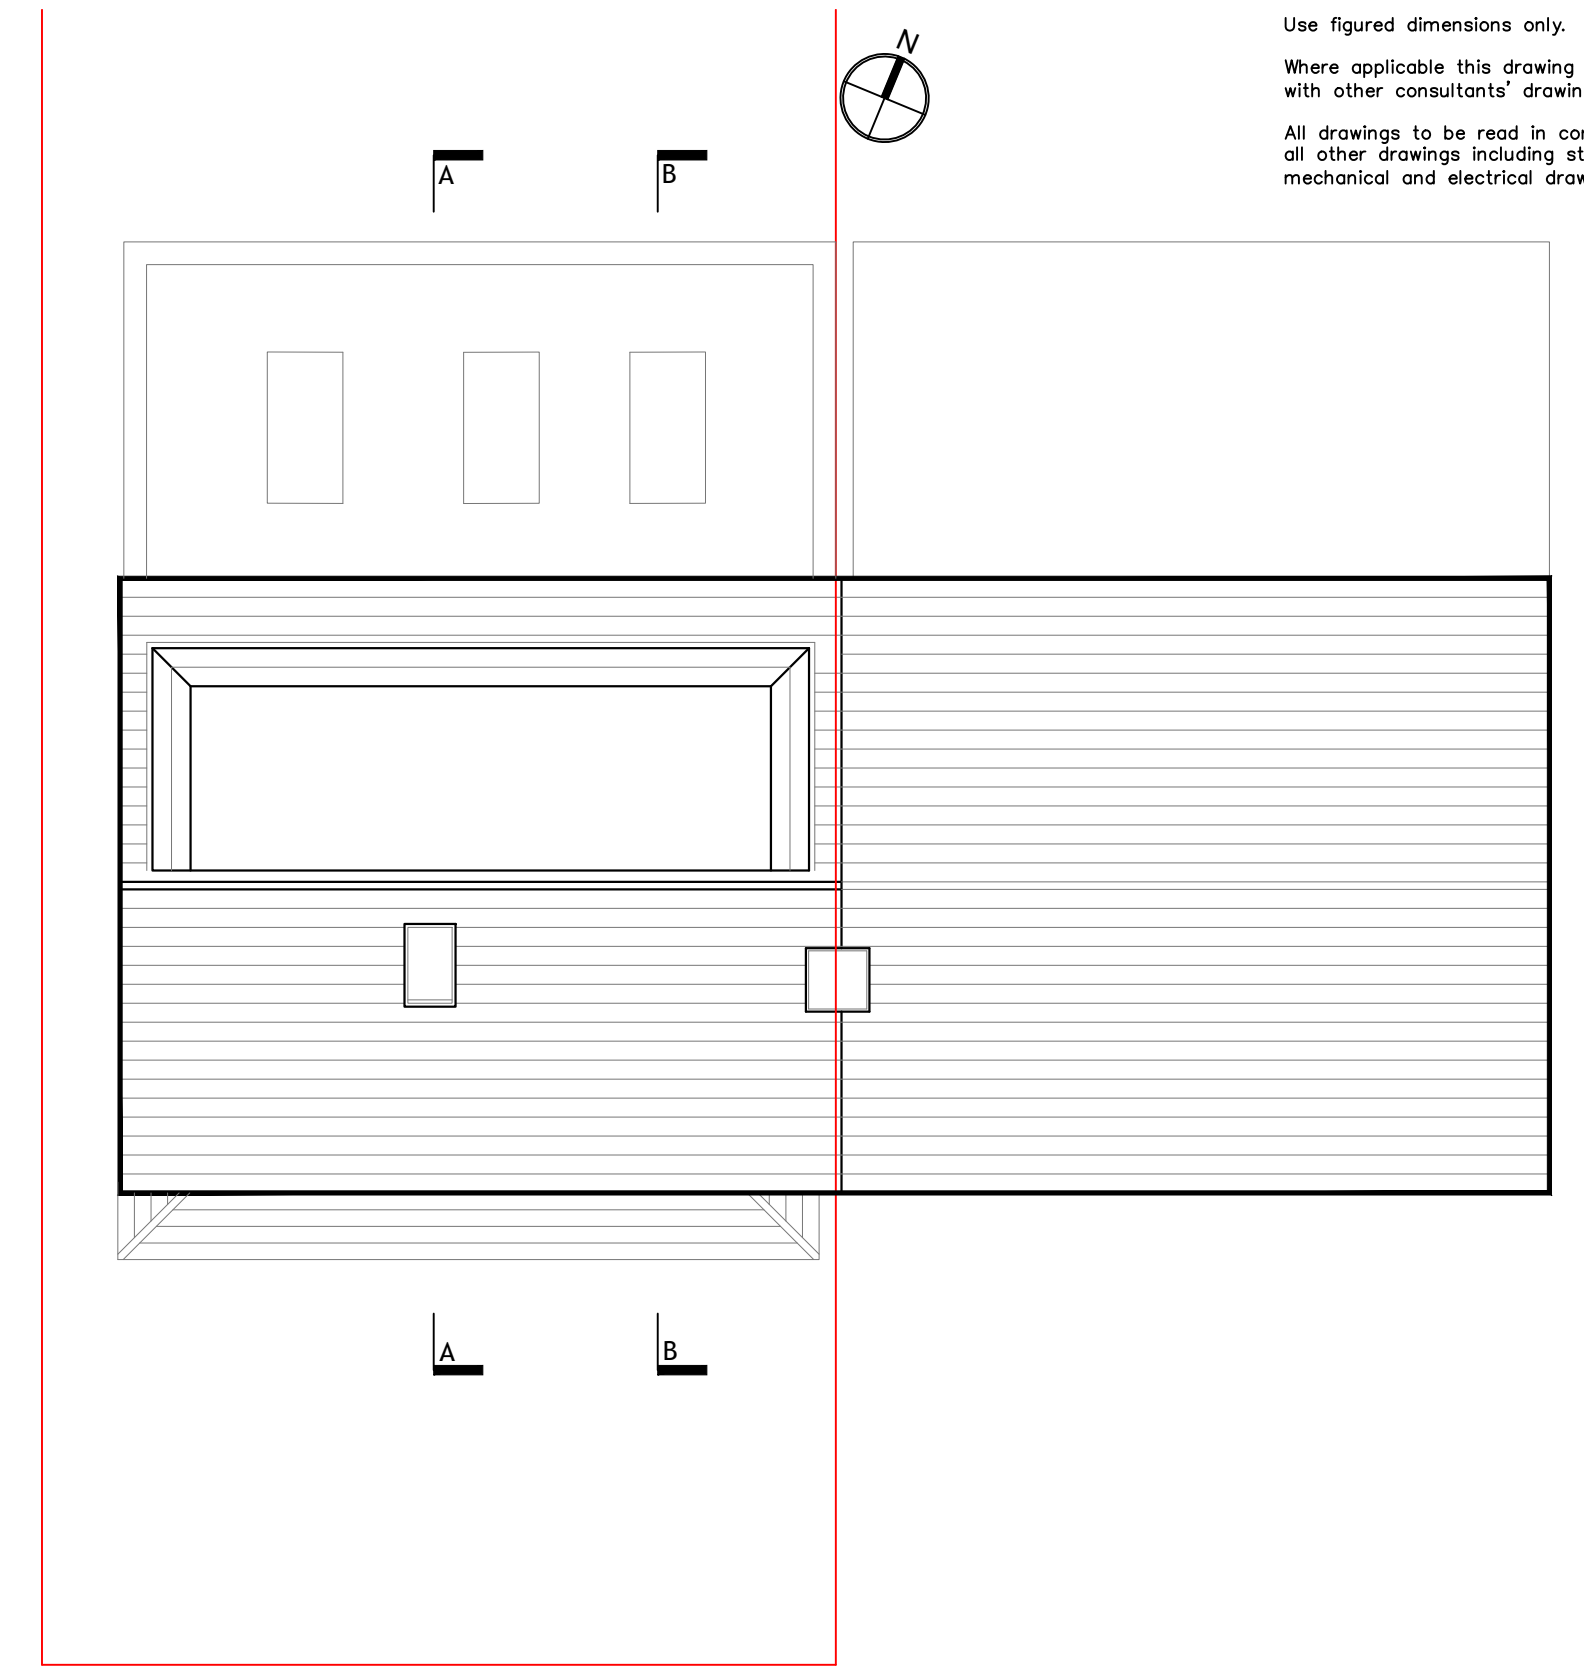


ROOF PLAN
1:100

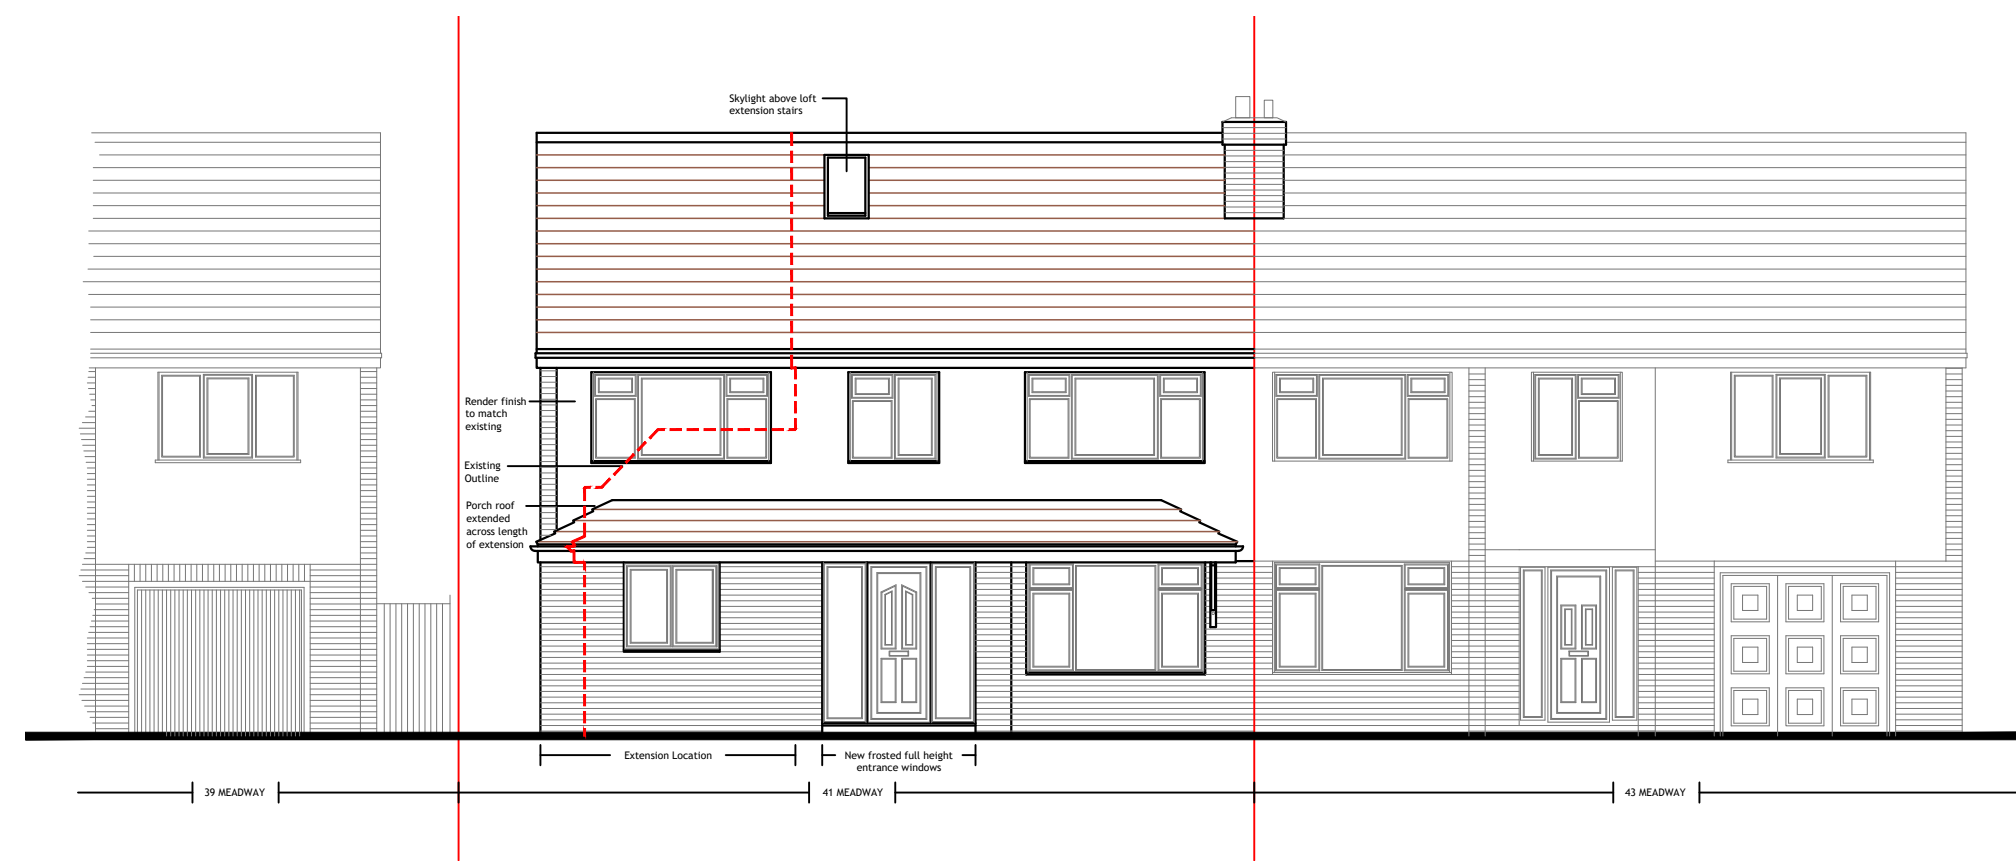


FRONT ELEVATION
[south] 1:100




REAR ELEVATION
[north] 1:100

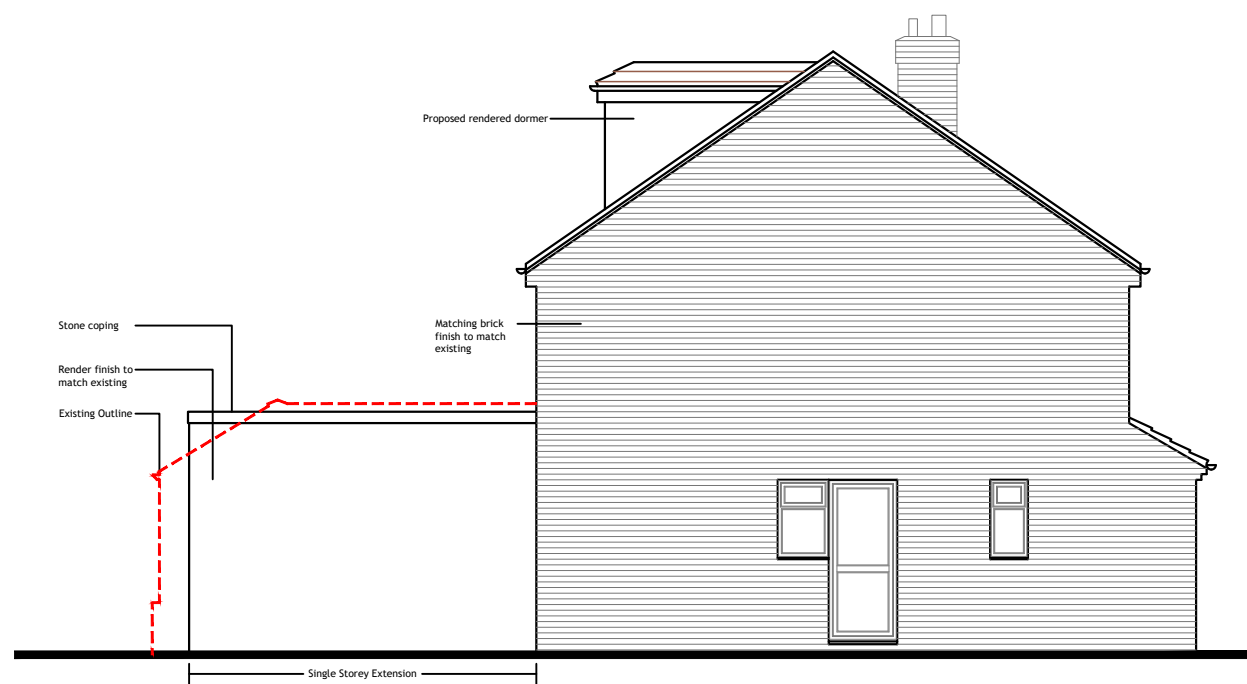


SIDE ELEVATION
[west] 1:100

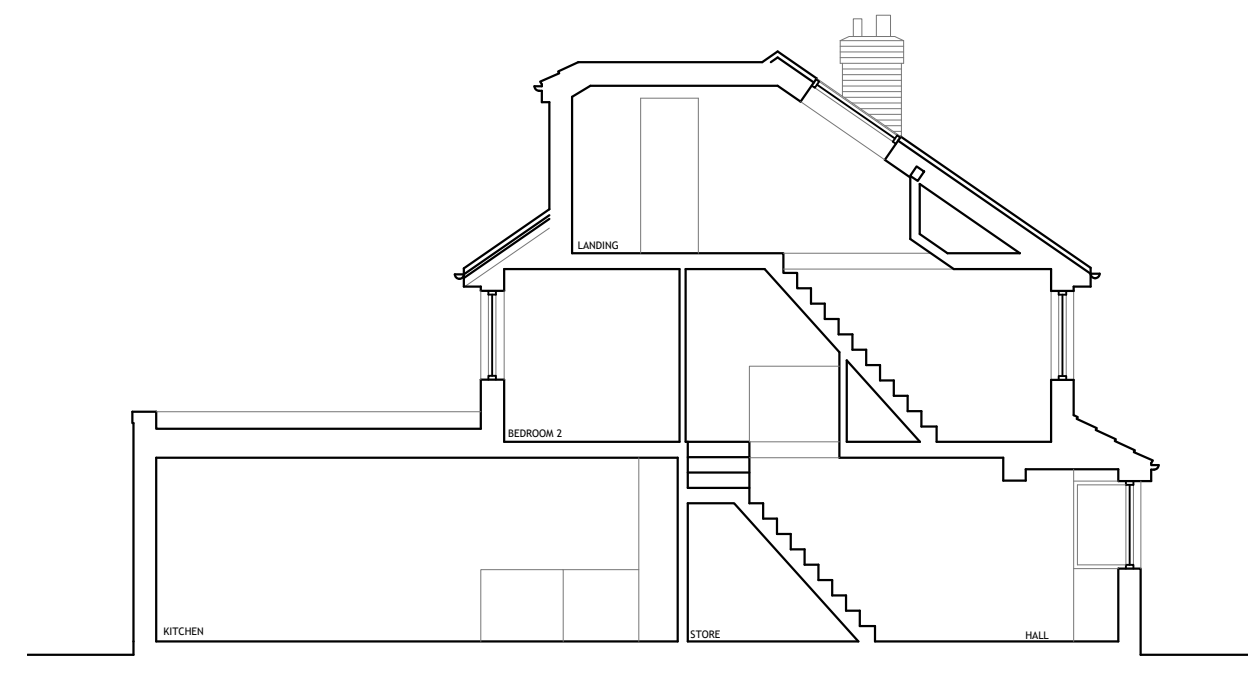

SECTION A
1:100

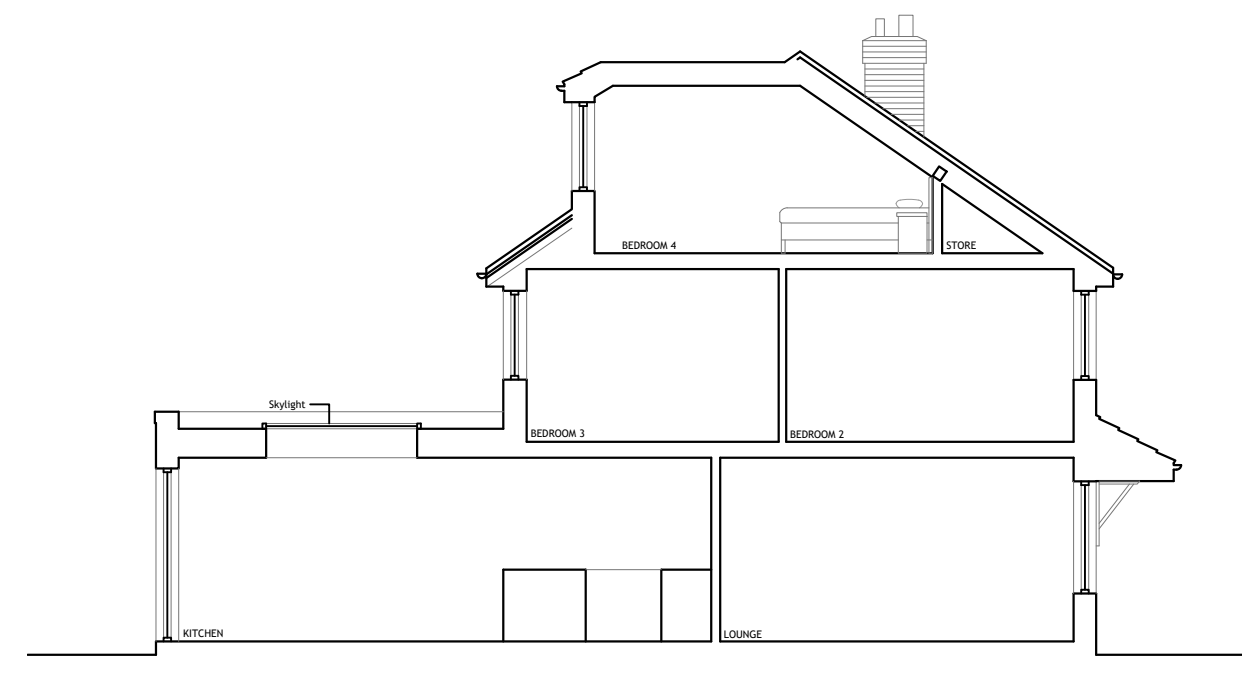

SECTION B
1:100

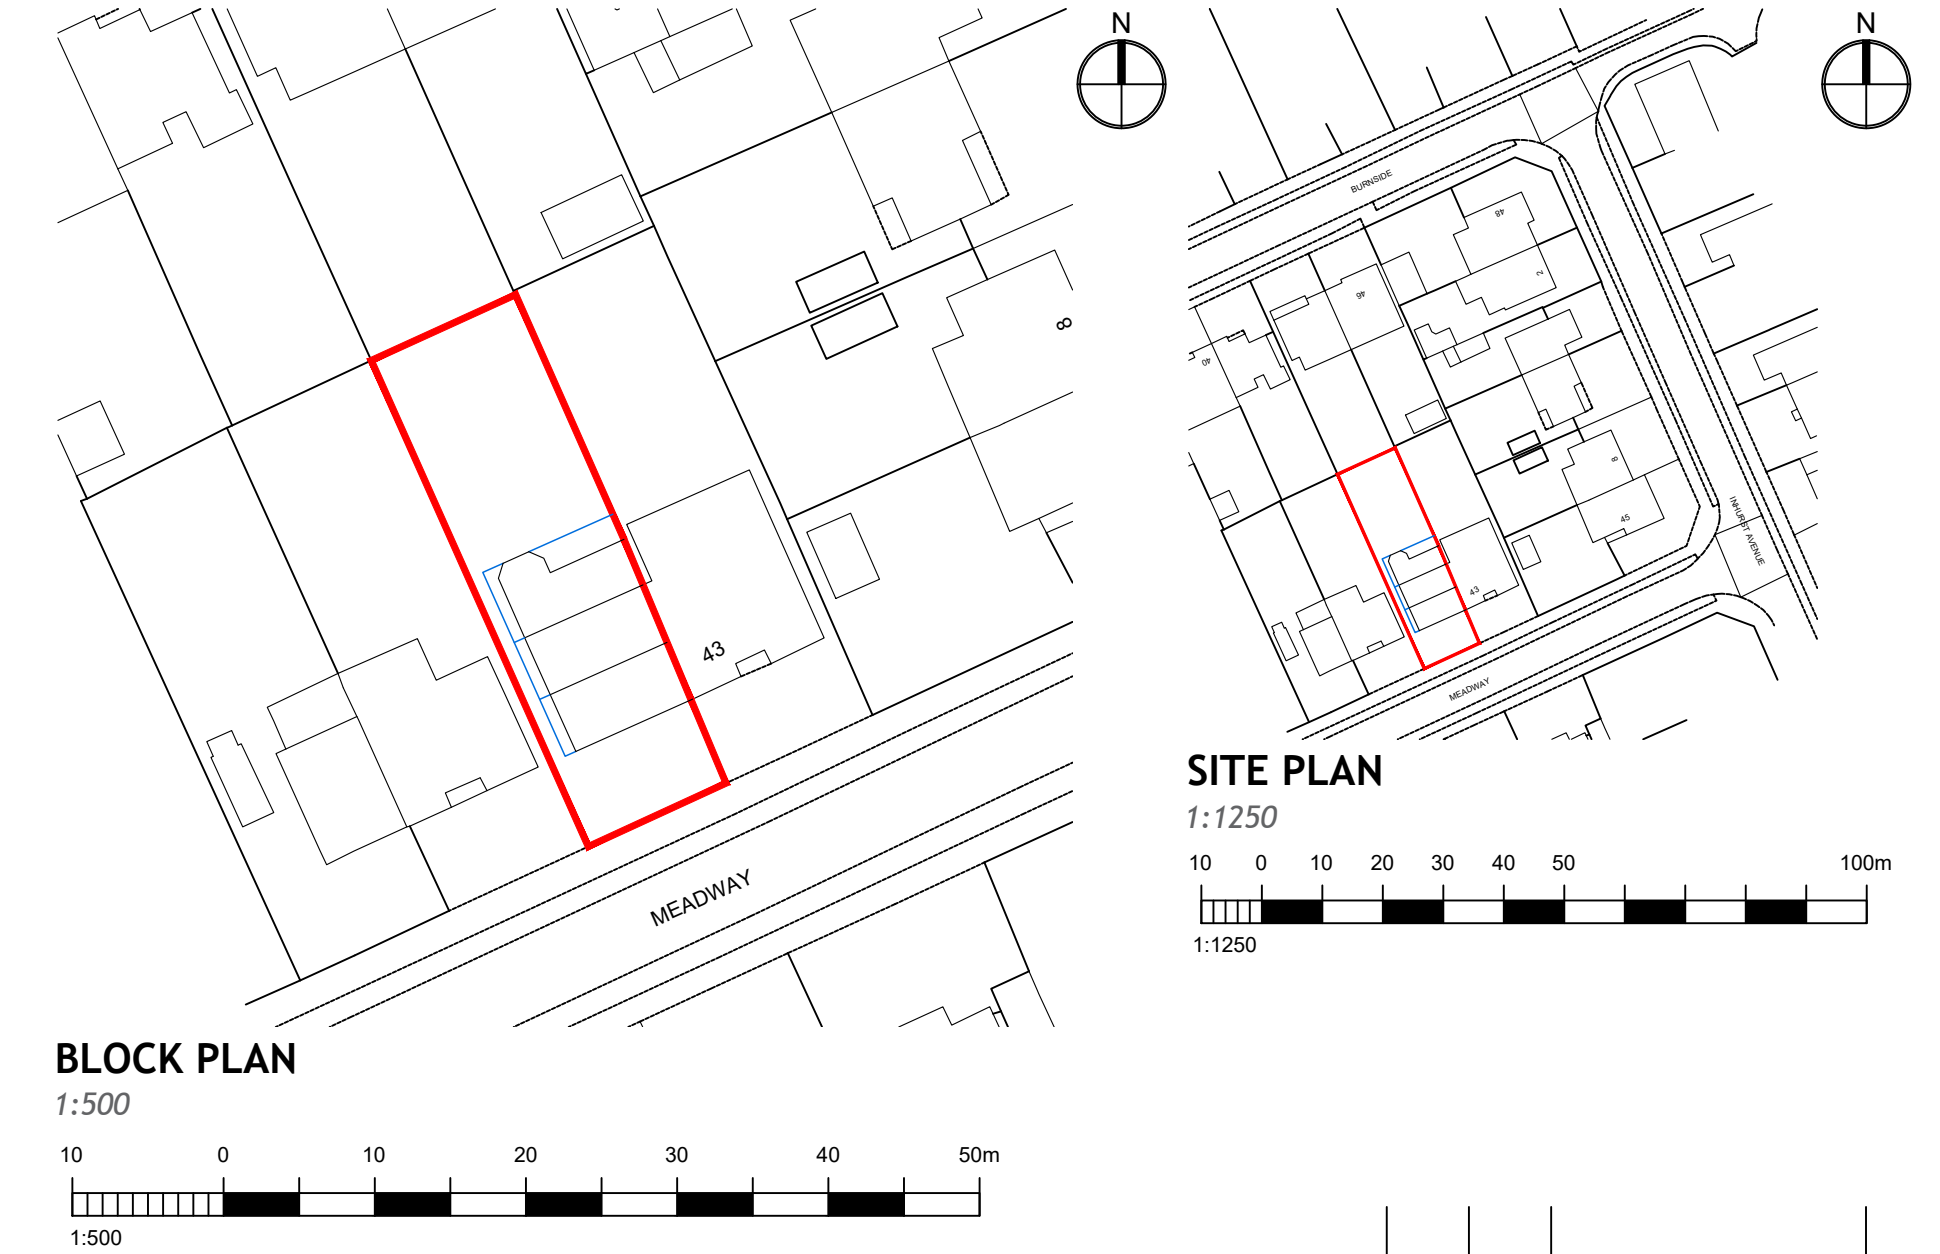

BLOCK PLAN
1:500

SITE PLAN

1:1250
0 10 20 30 40 50 100m
1:1250



PROPOSED **DEMOLISHED**

| REV | DATE | AMENDMENT | DRAWN |
|-----|------|-----------|-------|
| | | | |

hd architects
Helyer Davies Architects Ltd
1 The Old Flour Mill,
Emsworth, PO10 7BT
01243 370 715
www.hdarchitects.co.uk mail@hdarchitects.co.uk

PROJECT
41 MEADWAY
WATERLOOVILLE
PO10 7QJ

DRAWING PROPOSED
Floor plans
Elevations
Section
Site & Block Plan

SCALE
as noted @ A1

| | | | |
|----------------|------------|----------|----|
| DATE | MAY 2021 | DRAWN | TP |
| DRAWING NUMBER | 21089 - 02 | REVISION | B |