



41 Meadway
EXISTING


NOTES:
Dimensions to be checked on site before commencing work. Any discrepancies shall be reported to the architect immediately.
Do not scale from these drawings except for planning purposes.
Use figured dimensions only.
Where applicable this drawing is to be read in conjunction with other consultants' drawings.
All drawings to be read in conjunction with specification and all other drawings including structural engineer and mechanical and electrical drawings / specification

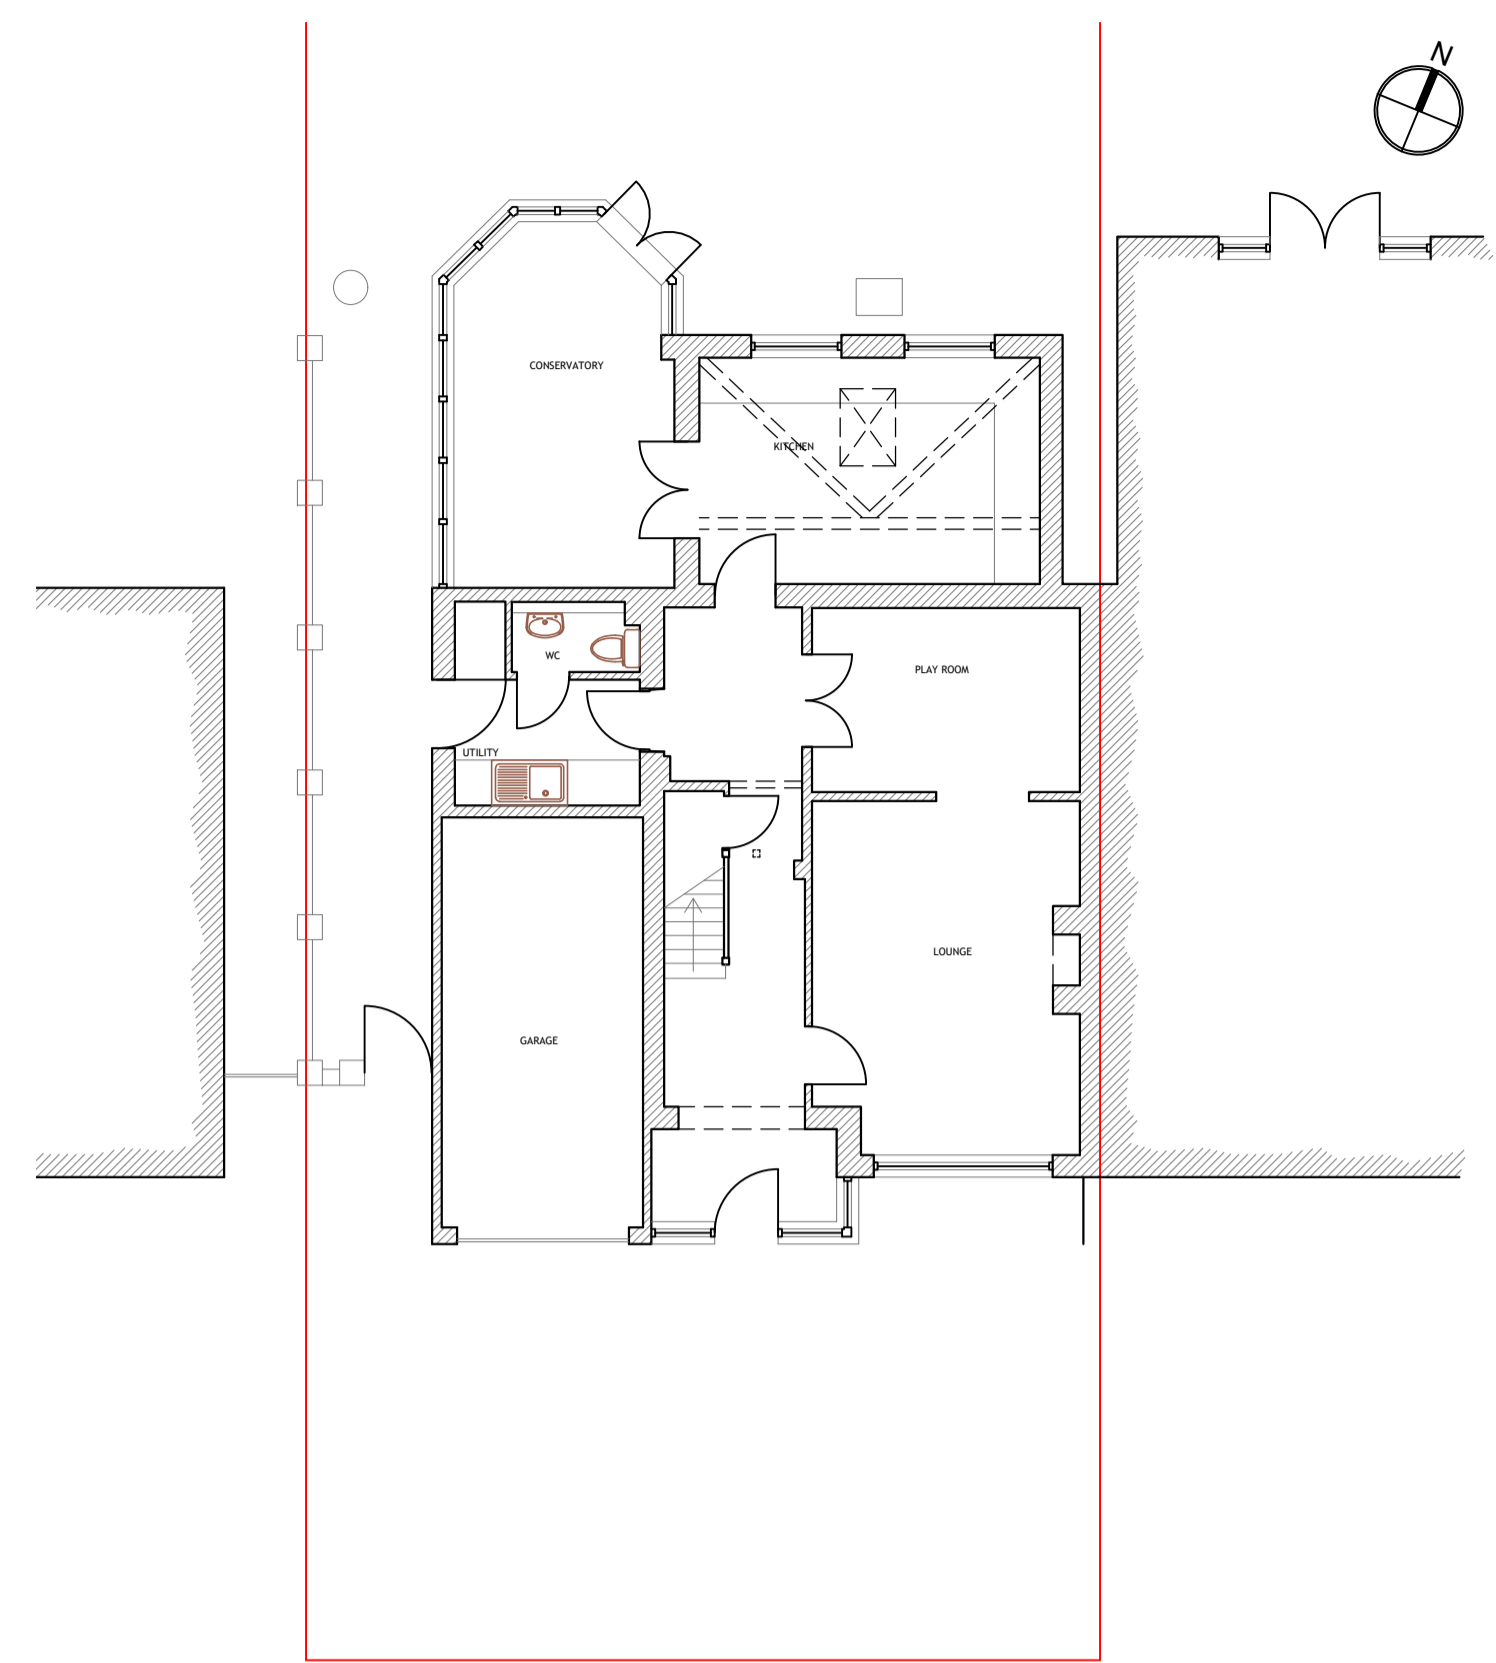


GROUND FLOOR PLAN
1:100

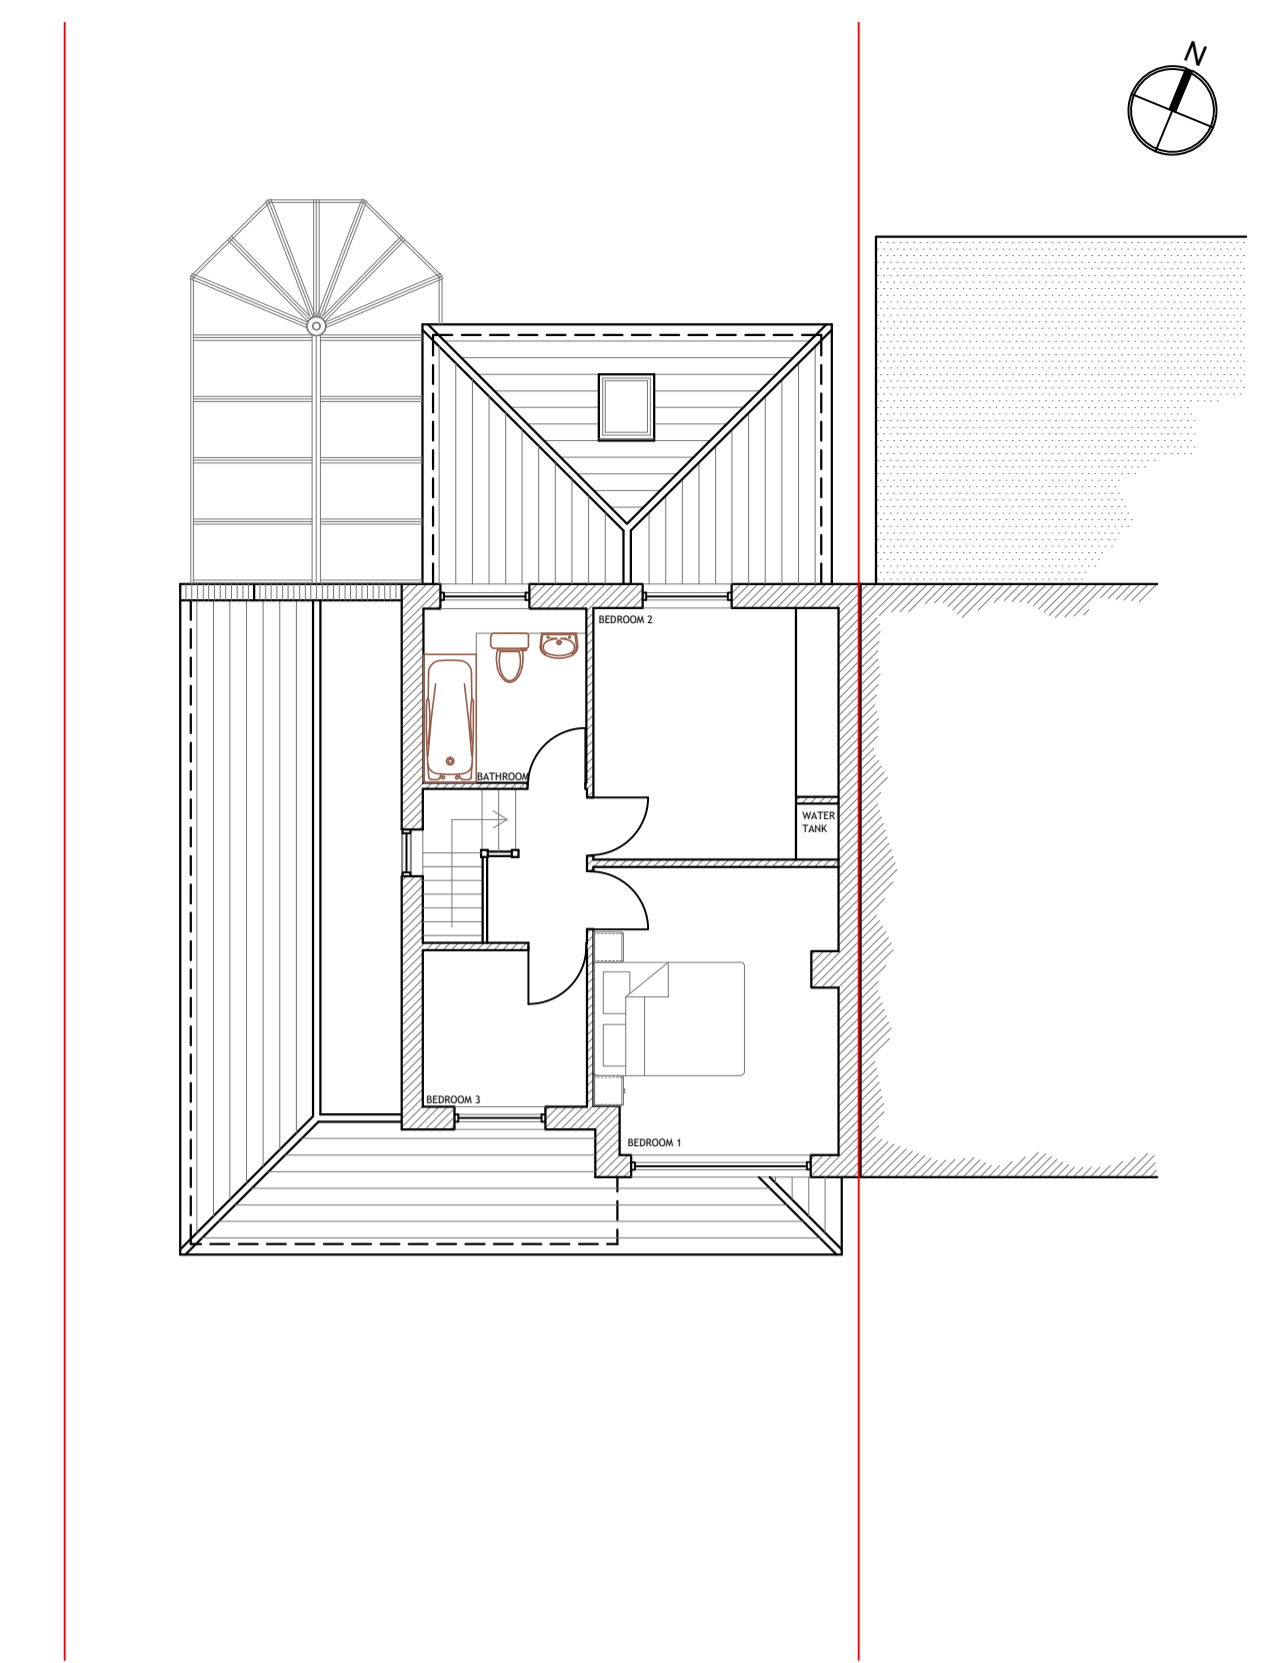


FIRST FLOOR PLAN
1:100

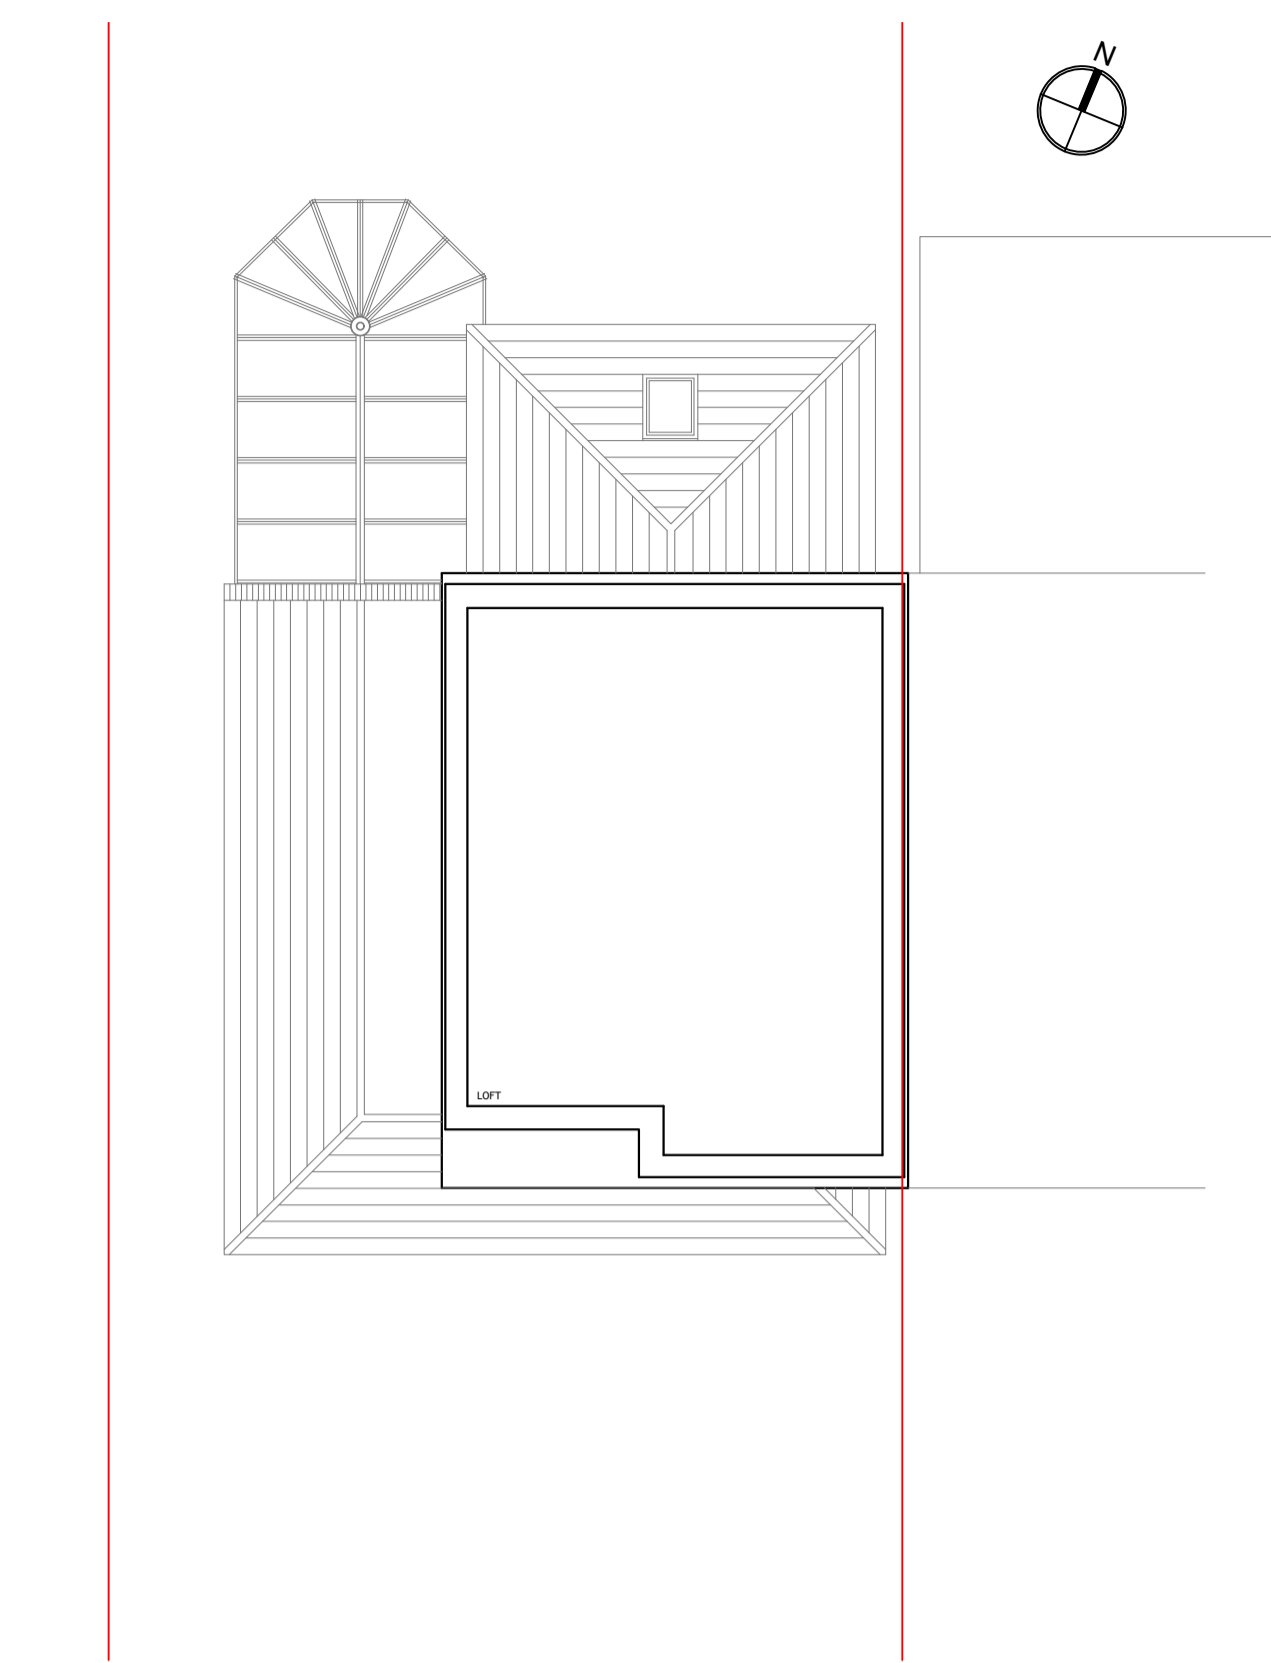

LOFT FLOOR PLAN
1:100

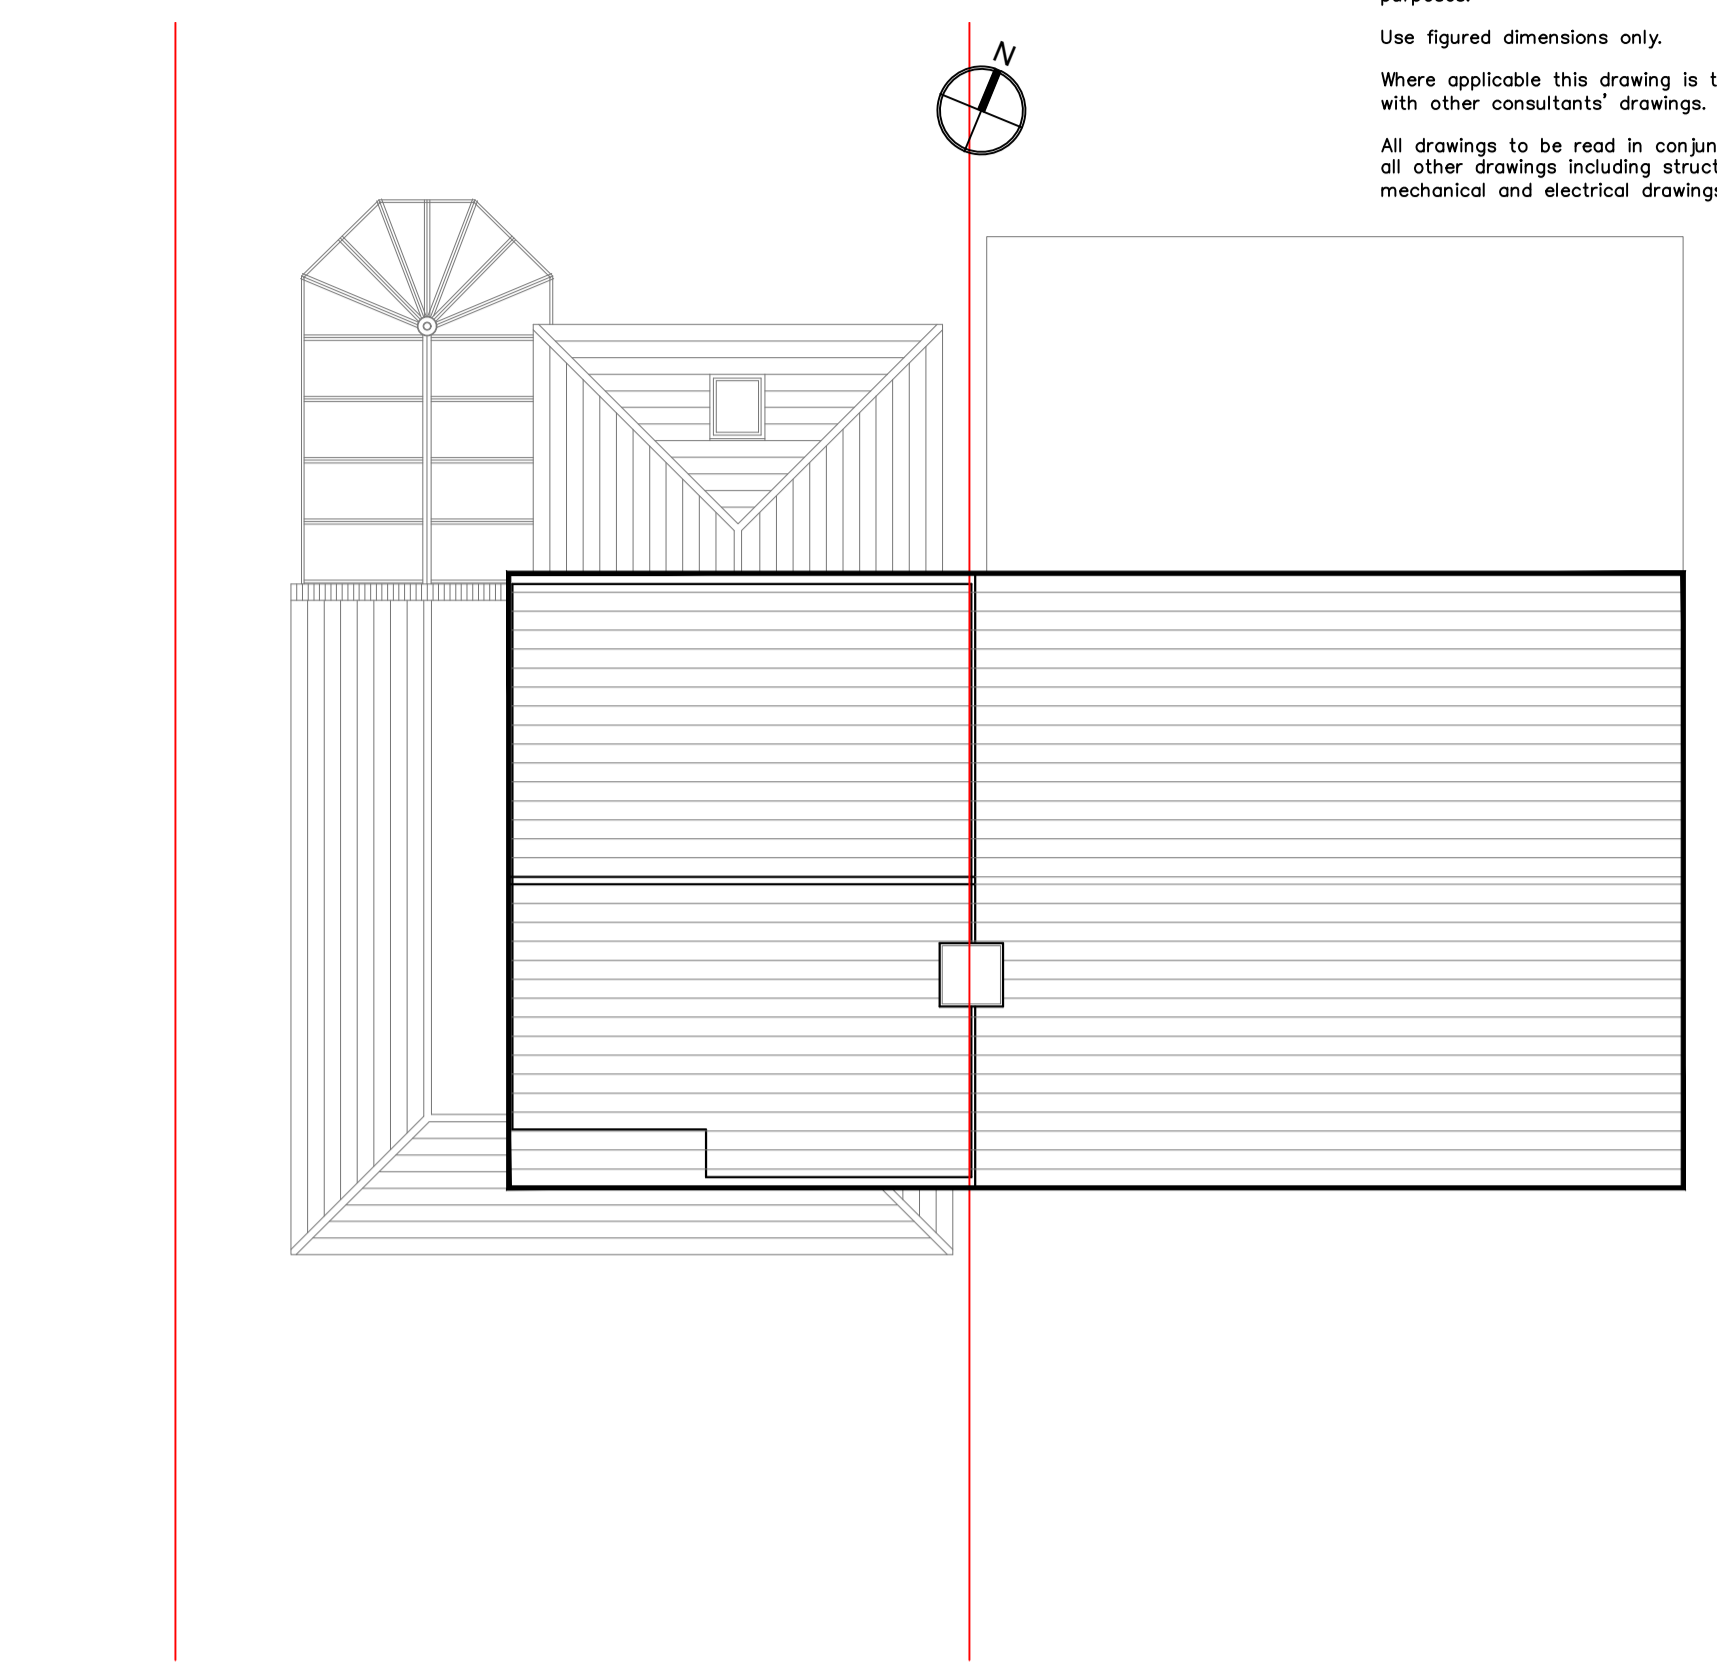


ROOF PLAN
1:100

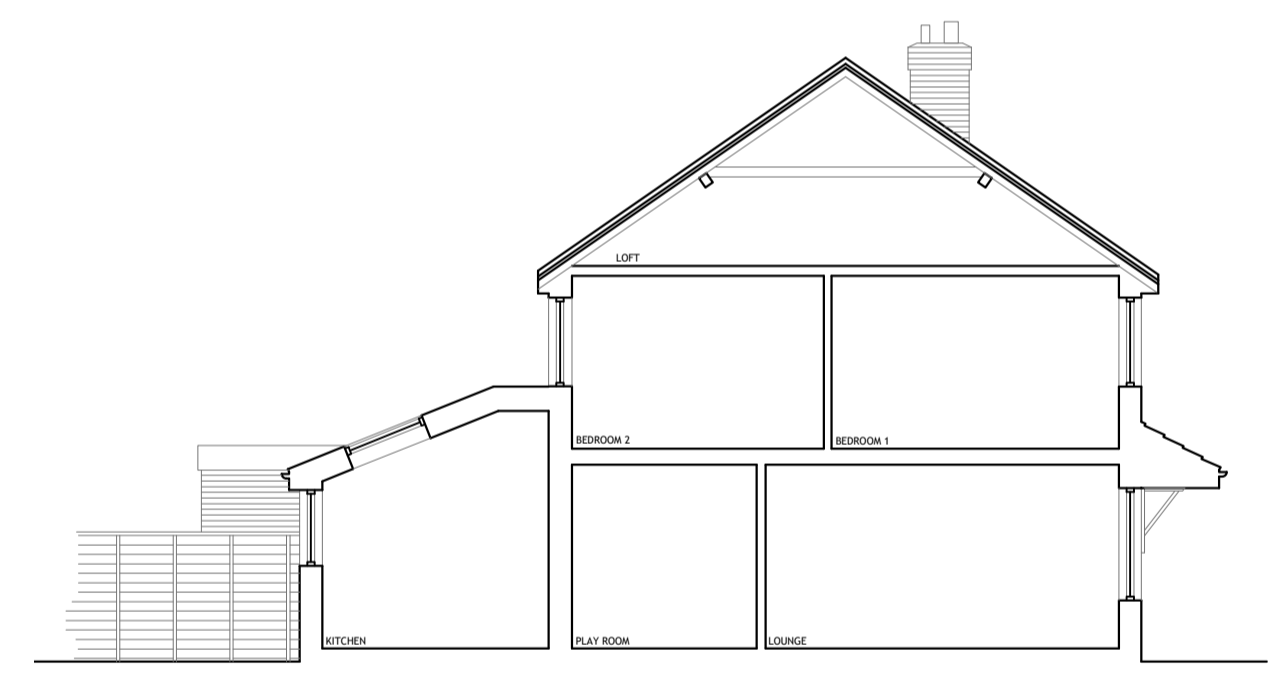


SECTION A
1:100



REAR ELEVATION
[north] 1:100

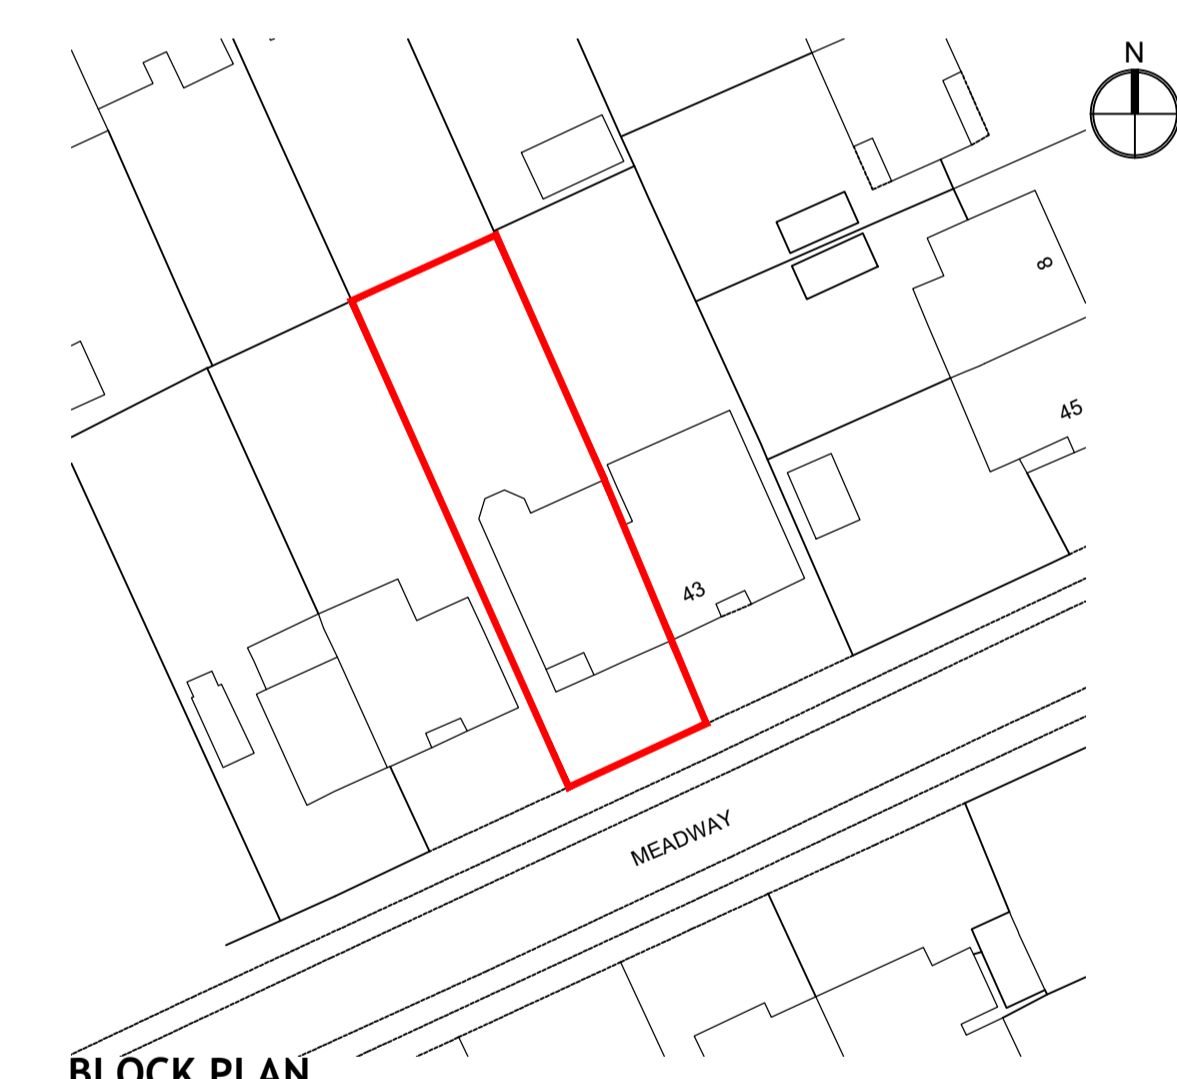



BLOCK PLAN
1:500

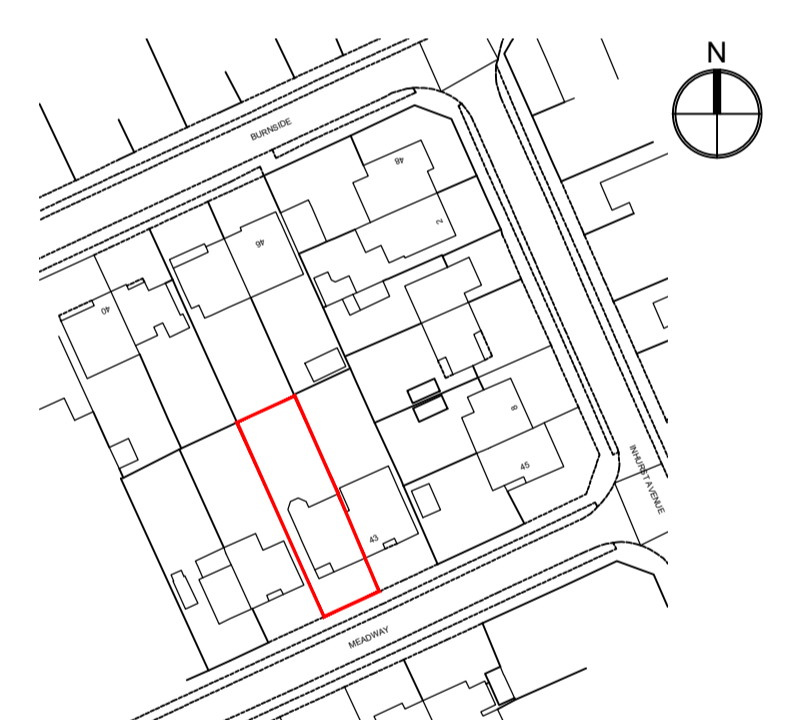

SITE PLAN
1:1250



SIDE ELEVATION
[west] 1:100

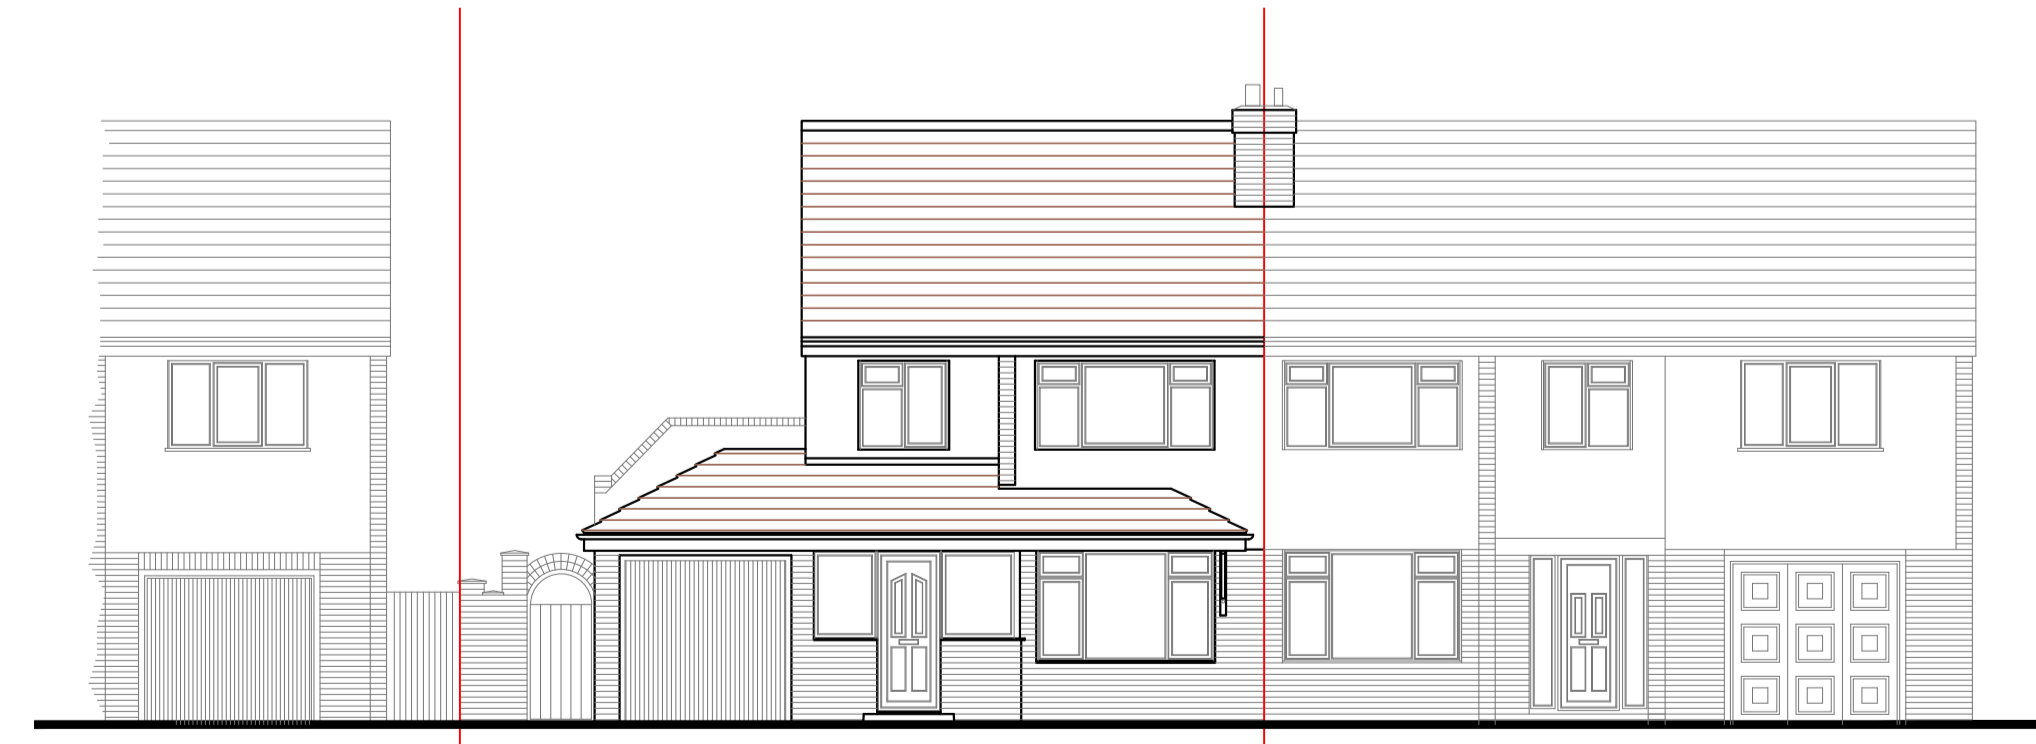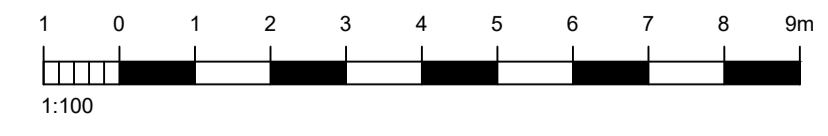

FRONT ELEVATION
[south] 1:100

REV	DATE	AMENDMENT	DRAWN

hd architects
Helyer Davies Architects Ltd
1 The Old Flour Mill,
Emsworth, PO10 7BT
01243 370 715
www.hdarchitects.co.uk mail@hdarchitects.co.uk

PROJECT
41 MEADWAY
WATERLOOVILLE
PO10 7QJ

DRAWING
EXISTING
Floor plans
Elevations
Section
Site & Block Plan

SCALE
as noted @ A1

DATE	MAY 2021	DRAWN	TP
DRAWING NUMBER	21089 - 01	REVISION	