


PROPOSED GROUND FLOOR PLAN
SCALE 1:100

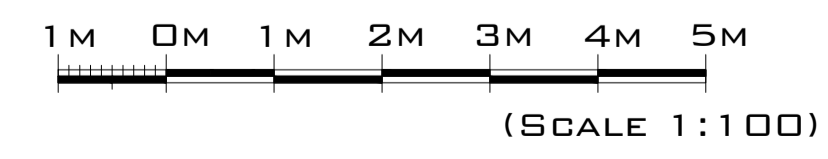

- NOTES:**
- PLEASE NOTE THAT THIS DRAWING IS WARRANT ISSUE.
 - © ALL RIGHTS RESERVED. COPYRIGHT IN ALL DOCUMENTS AND DRAWINGS PREPARED BY LEAD STRUCTURAL LTD AND IN ANY WORK EXECUTED FROM THOSE DOCUMENTS AND DRAWINGS SHALL REMAIN THE PROPERTY OF LEAD STRUCTURAL LTD.
 - ALL DIMENSIONS ARE IN MILLIMETRES U.N.O. DO NOT SCALE FROM THE DRAWINGS. WORKED TO FIGURED DIMENSIONS ONLY. ANY DISCREPANCIES IN DIMENSIONS SHALL BE REFERRED TO THE ARCHITECT AND CLERK OF WORKS BEFORE ANY WORK IS COMMENCED.
 - DRAWINGS TO BE READ IN CONJUNCTION WITH ALL RELEVANT ARCHITECTS, SERVICE ENGINEERS AND STRUCTURAL ENGINEERS DRAWINGS AND SPECIFICATIONS AND ANY OTHER WRITTEN INSTRUCTIONS ISSUED BY THE CONTRACT ADMINISTRATOR.
 - THE PURPOSE OF THIS DRAWING IS SOLELY FOR OBTAINING STATUTORY CONSENTS ONLY. ALTHOUGH THE CONTENTS OF THIS DRAWING MAY BE SUITABLE FOR CONSTRUCTION PURPOSES, IT SHALL BE THE SOLE RESPONSIBILITY OF THE NOMINATED CONTRACTOR TO UNDERTAKE THE DETAILED DESIGN AND OVER ALL DESIGN CO-ORDINATION OF ALL BUILDING ELEMENTS

NO LIABILITY WILL BE ACCEPTED FOR ANY OMISSIONS AND / OR DISCREPANCIES SHOULD THIS DRAWING BE USED FOR CONSTRUCTION PURPOSES.

REV	DESCRIPTION	DATE



LEAD STRUCTURAL
 24 POTTERHILL ROAD
 GLASGOW, G53 5RR
 TEL: +44 (0) 0141-628-9009
 E-MAIL: INFO@LEADSTRUCTURAL.COM
 GLASGOW

CLIENT
SKYLINE

JOB TITLE
COPLAW STREET GLASGOW UK

DRAWING TITLE
PROPOSED GROUND FLOOR PLAN

SCALE	DRAWN	DATE
1:100 @ A2	ES	31-08-2021
ISSUE	CHECKED	DATE CHECKED
PLANNING	HR	31-08-2021

A	B	C	D	E	F	G	H	J	K	L	M	N	P	Q	R	S	T

DRAWING NUMBER:-
LS21-152-003