


Existing Ground Floor Plan 1:50

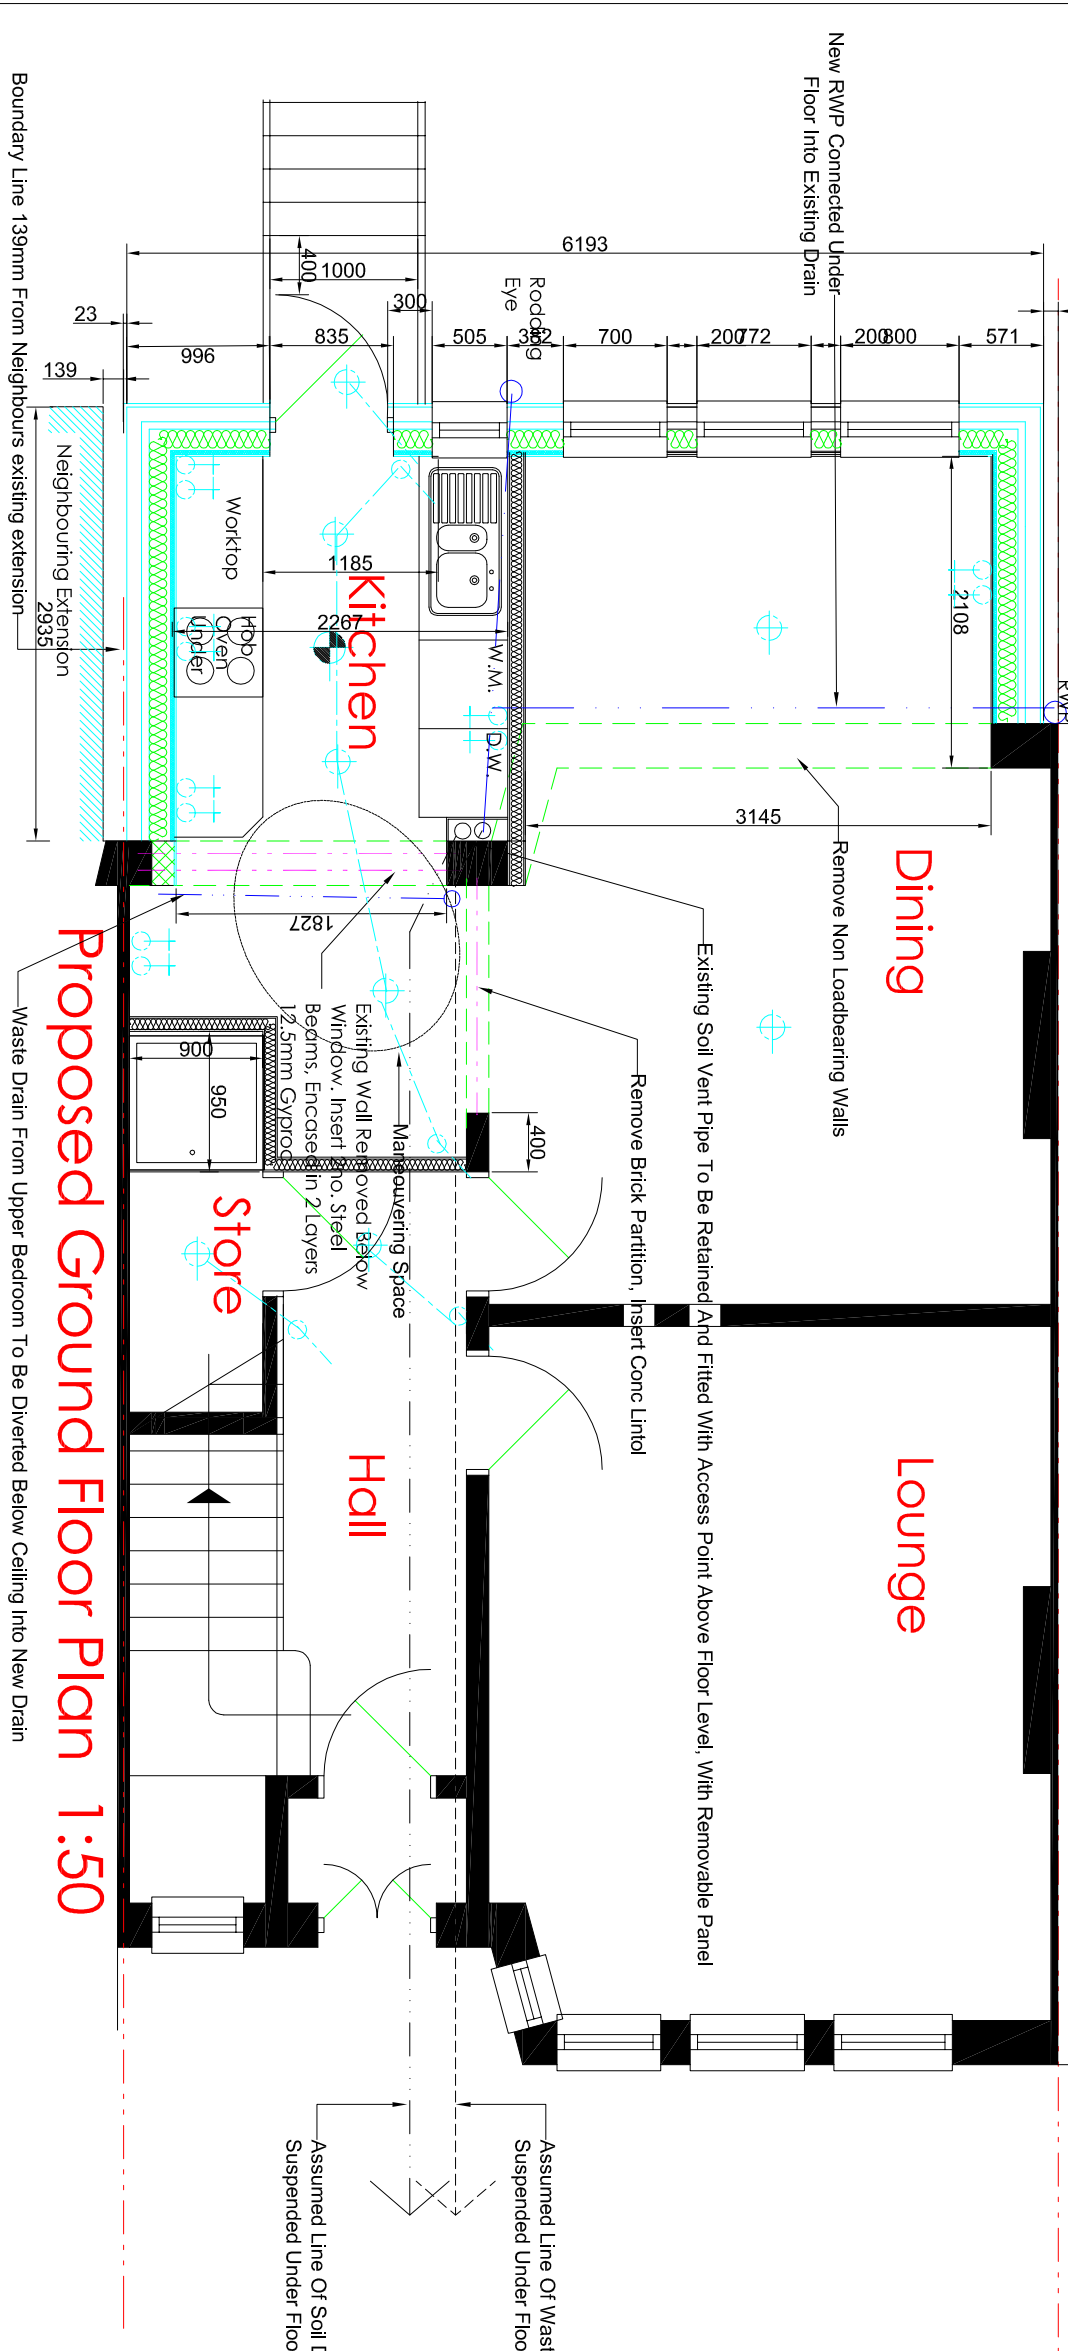

Proposed Ground Floor Plan 1:50

Revision	By	Date
x	x	x
x	x	x
x	x	x

MCEWMAN DESIGNS
 ARCHITECTURAL SERVICES
 99 PHILLIPS WYND
 WELIHALL GRANGE
 HAMILTON ML3 8PH
 tel 07931871892/ 01698284194
 web : mcewandesigns.com
 e-mail : mcewandesigns@btinternet.com

project title:
**PROPOSED EXTENSION TO HOUSE
 @ 4 THORNCLIFFE GARDENS
 GLASGOW G41 2DE**
 For MR & MRS MCDUGALL

drawn Aldn MCEwan	checked
scale 1:50 @ A3	date August 2014
drawing title	
job number	rev.
drawing no. A03	date