


© Copyright dam architects
 Figured dimensions only are to be taken from this drawing. All dimensions are to be checked on site before any work is put in hand. If in doubt, ask.



FRONT ELEVATION

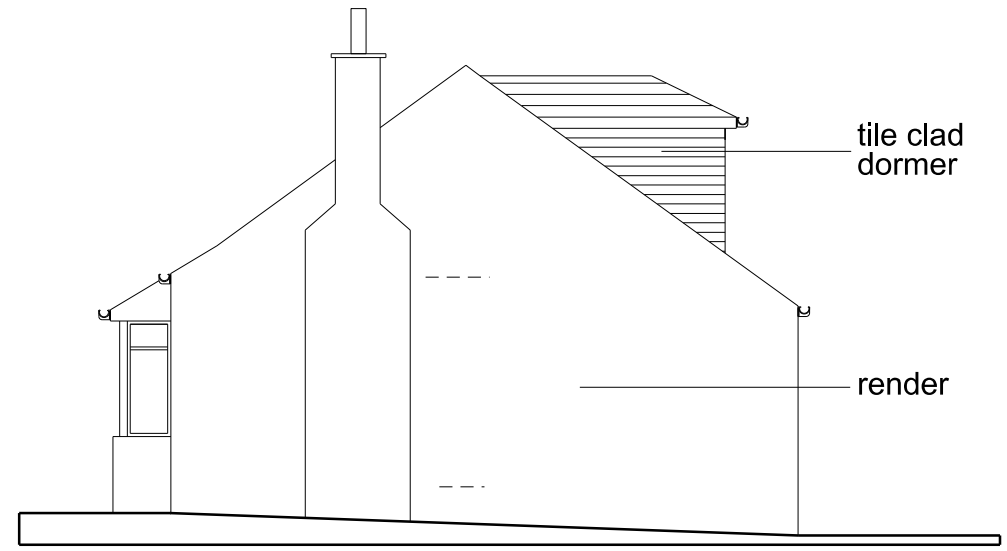


GABLE ELEVATION



REAR ELEVATION

existing

 

Mark	Revision	Date
dam architects +		
<small>architecture + design + interiors + masterplanning + feasibility</small>		
13 Bellshaugh Place Kelvinside Glasgow G12 0PF t/f 0141 339 2244		
Client Sean and Diane Connor		
Project 5 Criffell Gardens Glasgow		
Drawing elevations as existing		
Scale 1:100 (A3)		
Project No. 0392	Drawing No. AL(0)004	Rev. A
Created	•	Status
Date	•	
Checked	•	