


Disclaimer

This drawing and associated design are property of Infinity House Group LTD trading as Habit Action.
Copyright is reserved and all drawings are issued on the condition that they are not copied, reproduced or disclosed to any unauthorised person, either wholly or in part without written consent from Infinity House Group LTD.
Dimensions are to be checked on site and figured dimensions are to be taken in preference to those scaled.
This drawing is for information purposes only. All doors, furniture and M&E detailing are representative only.

Revision notes		By	Dates
D0	DRAFT ISSUE	AC	28.07.21
D1	DRAFT ISSUE	AC	19.08.21
D2	DRAFT ISSUE	AC	01.09.21
P0	PLANNING	AC	06.09.21

 


SUBJECT TO SITE SURVEY
CHECK SURVEY UNDERTAKEN ONLY
BUILDING PARAMETERS TAKEN FROM DRAWINGS PROVIDED
BUILDING PARAMETERS TAKEN FROM AS BUILT DRAWINGS PROVIDED

PLANNING

Client	Habitaction		
Project	Futurum Laboratory and Storage Works		
Title	Proposed Site Plans		


Scale	Date	Drawn By	Checked By	Date
1:200	06.09.21	AC	PB	
Project No.	Drg Type	Floor	Drg No.	Rev
21.117	GA	G	050.002	P0

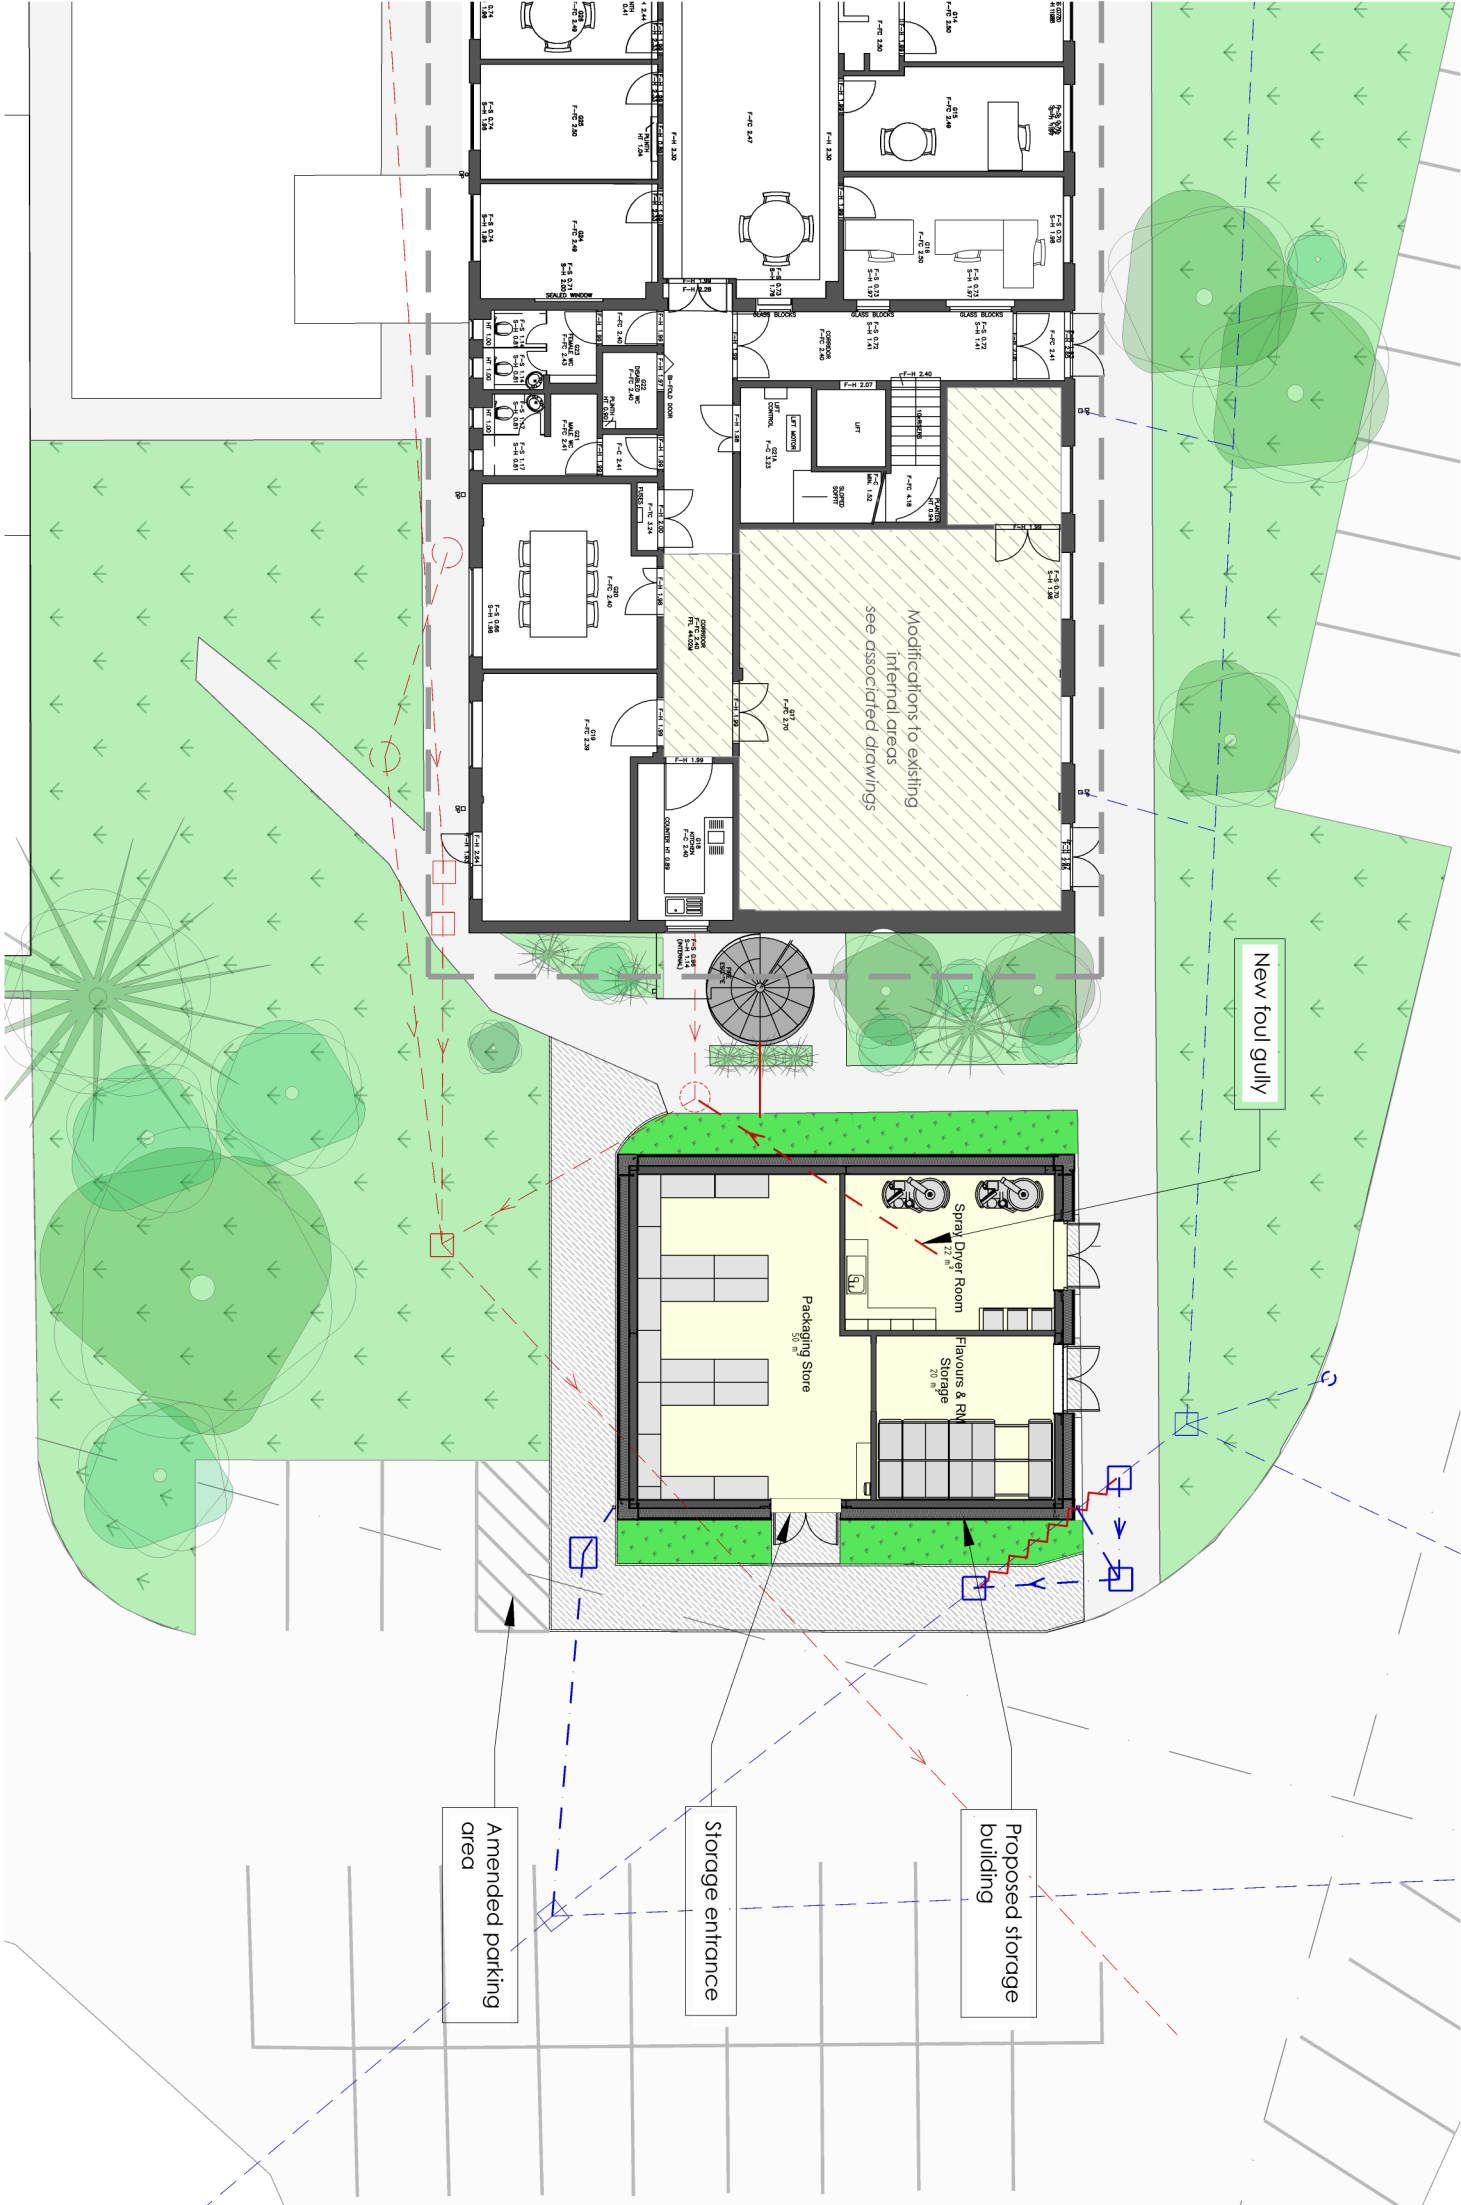

Proposed Site Plan 1:200

Key

- Existing grassed area
- Proposed grassed area
- Existing path
- Proposed concrete path (to match existing)
- Proposed building location
- Existing Foul drain
- Proposed fould drain
- Existing SW drain
- Proposed SW drain

 

scale 1:200



HABITACTION

1st Floor, The Poppy Building, Brewhouse Yard, 156-176 St Johns Street, London EC1V 4DE
T 020 8991 6057 E research@habitaction.com W habitaction.com