




MATERIALS
 'Grey' corrugated fibre cement sheeting with Flon perspex rooflights
 'Green' plastic coated profiled metal sheeting on Steel framed building
 'Pastel Green' plastic coated aluminium Roller Shutter doors

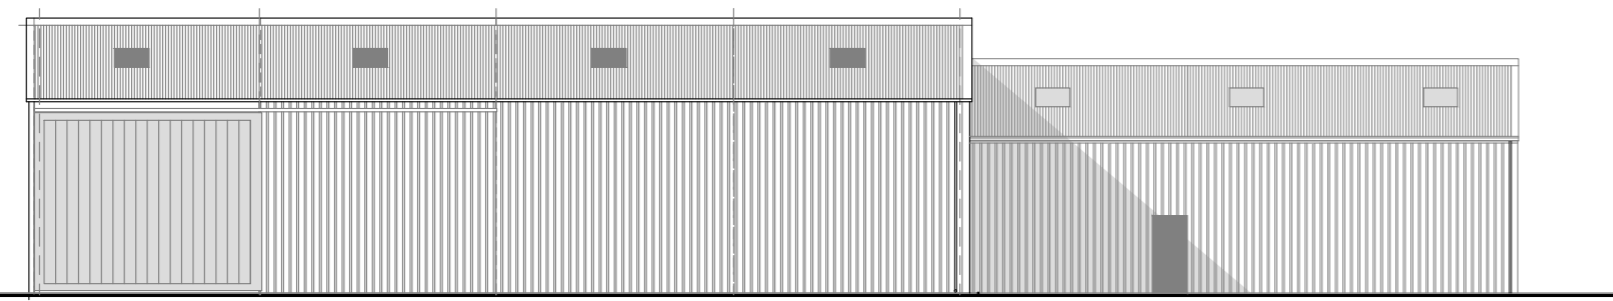


SOUTH ELEVATION

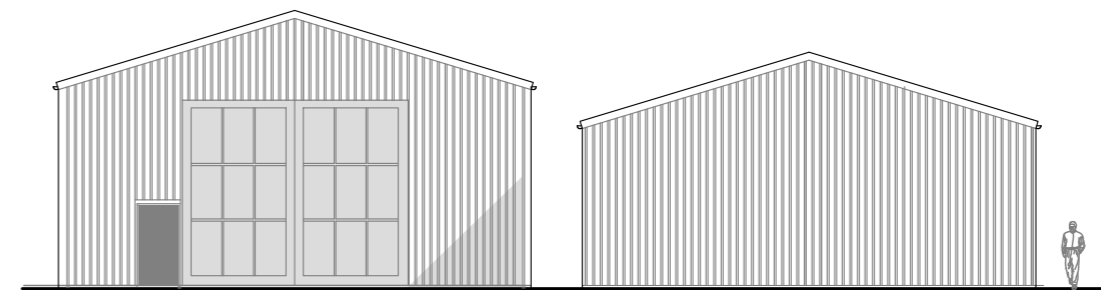


EAST ELEVATION

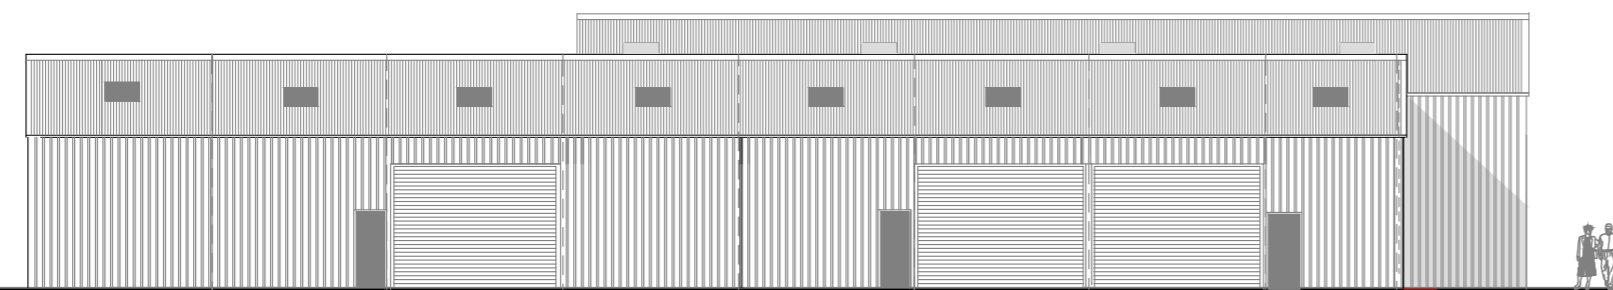

NORTH ELEVATION

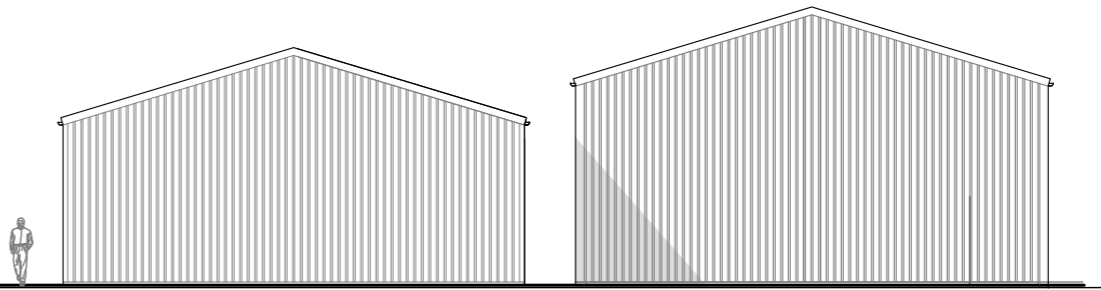


WEST ELEVATION

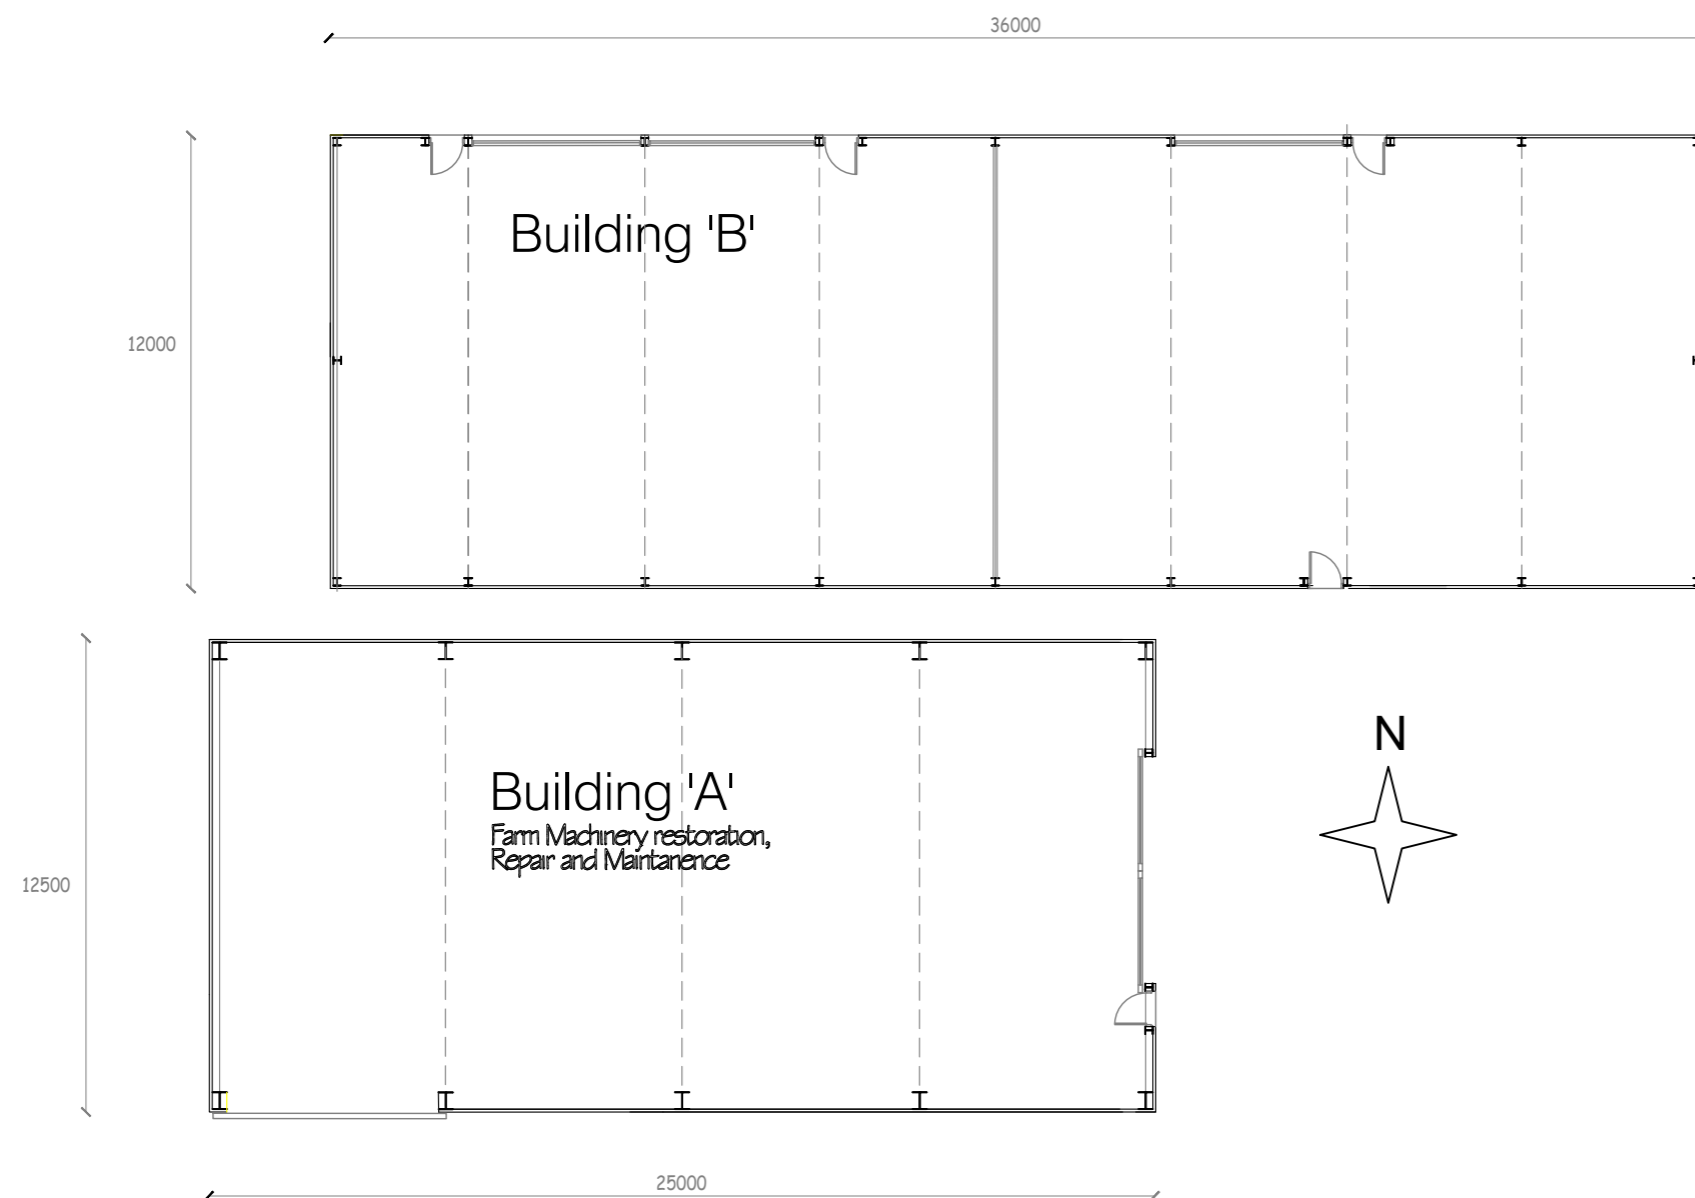

FLOOR PLAN

Scale Bar 1:200

 

BLOCK PLAN 1:1250

Project Proposed Buildings
 'Animal Farm'
 Long Lane
 Pollington DN 14

Drawing Proposed Building
Scale 1:200@A2
Date February 2021

AREA Architect
 Michael Cooper BSC.Dipl.Arch RIBA
 The Mission, Bridge Lane,
 Rawcliffe Bridge, DN14 8NH
 (01405) 839944 m 0751496 1001
arearchitect@btinternet.com

Dwg.No. MB21PB.1	Rev. D
----------------------------	------------------