


Roof Plan

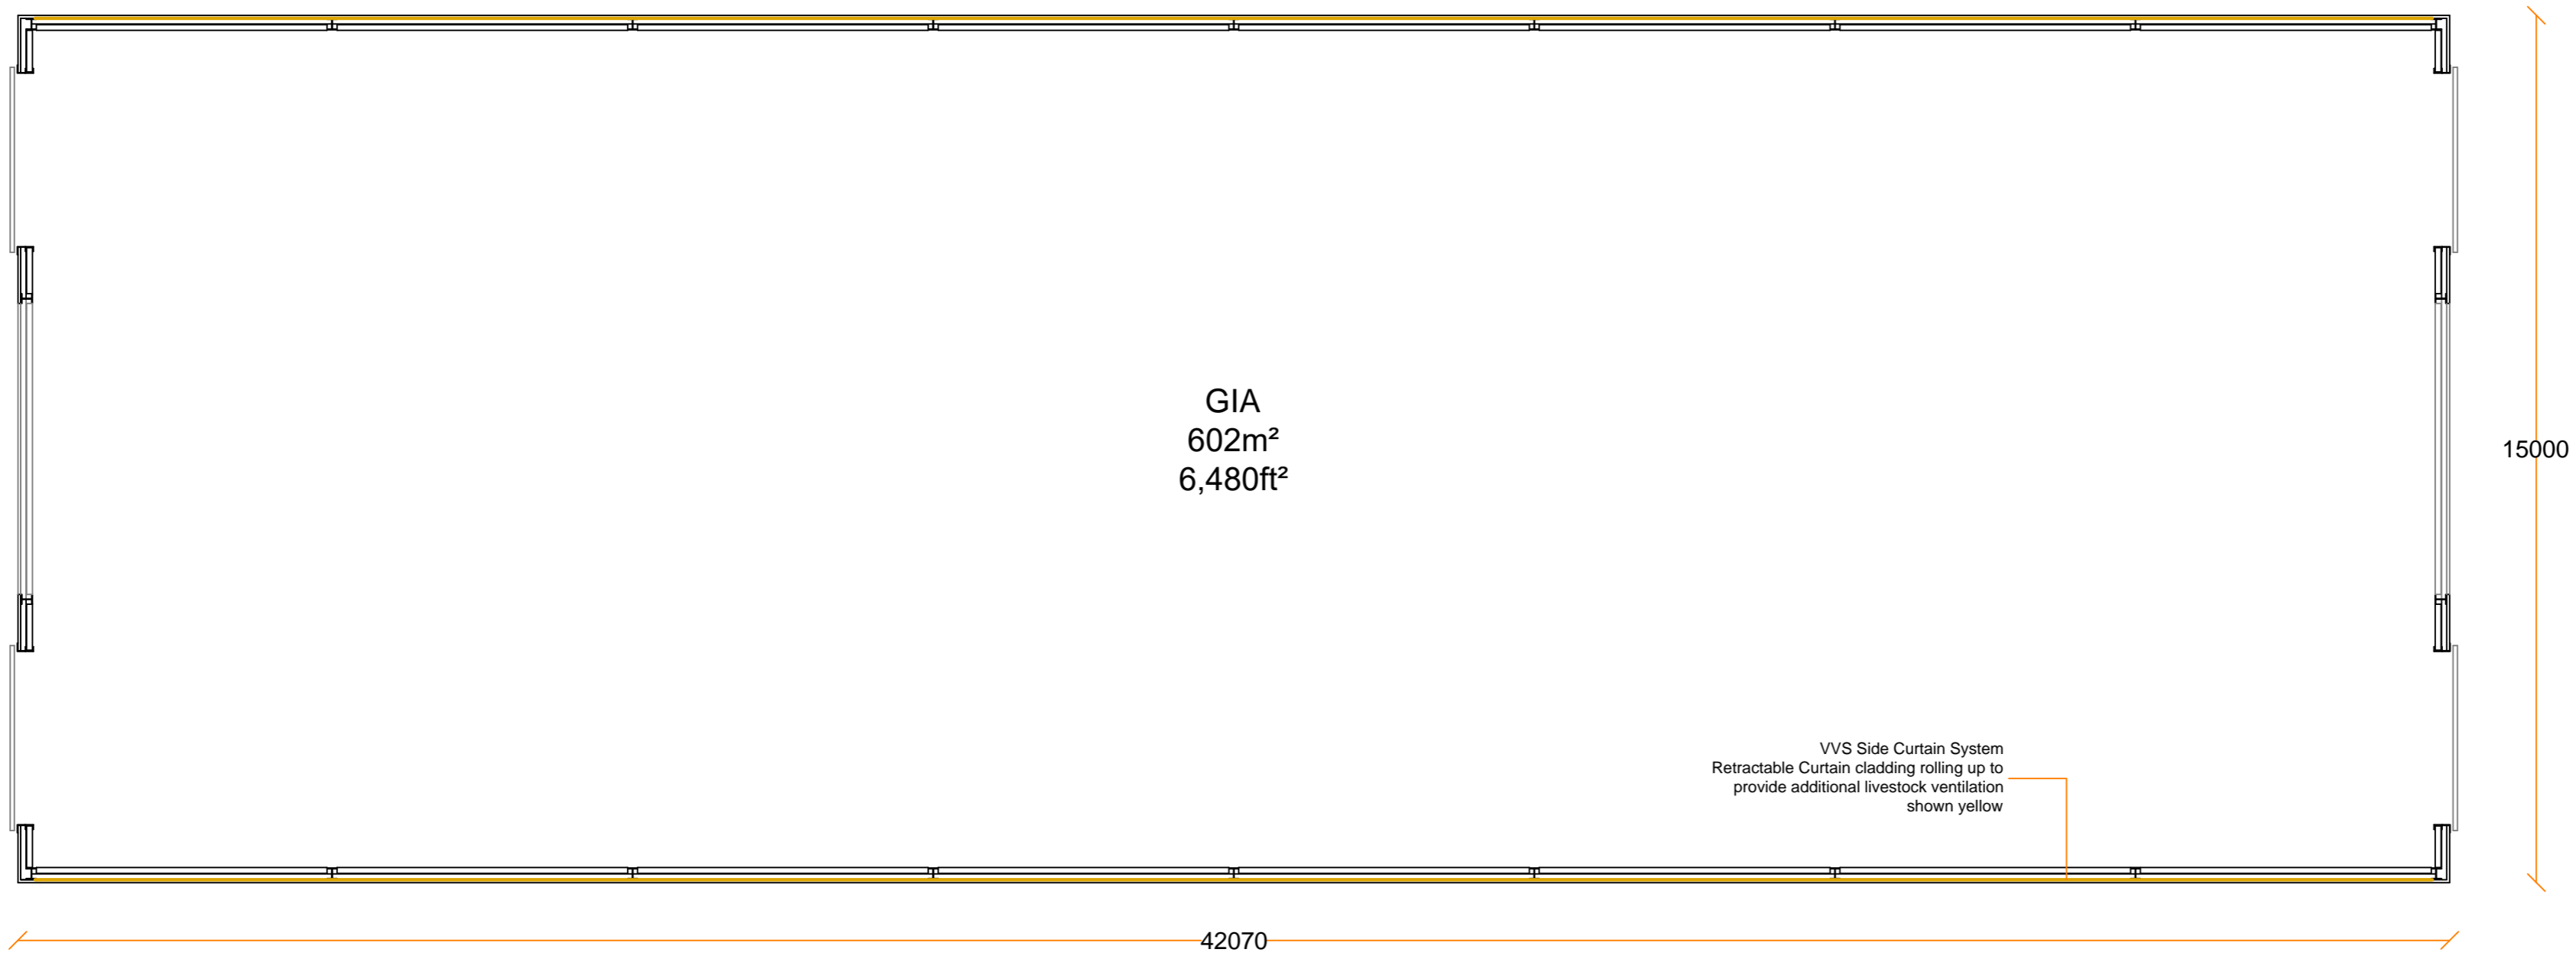

Floor Plan

rev	date	Description
A	15/09/21	VVS cladding system indicated

client
MRA Farming Ltd.

project
Proposed Agricultural Shed

Brind Leys Farm
Brindleys Lane
Brind
DN14 7JY

drawing title
Floor Plan & Roof Plan

scale
1:100 @ A2

date
July 2021

drawing No.
21.3210-04

rev.
A