




East Elevation

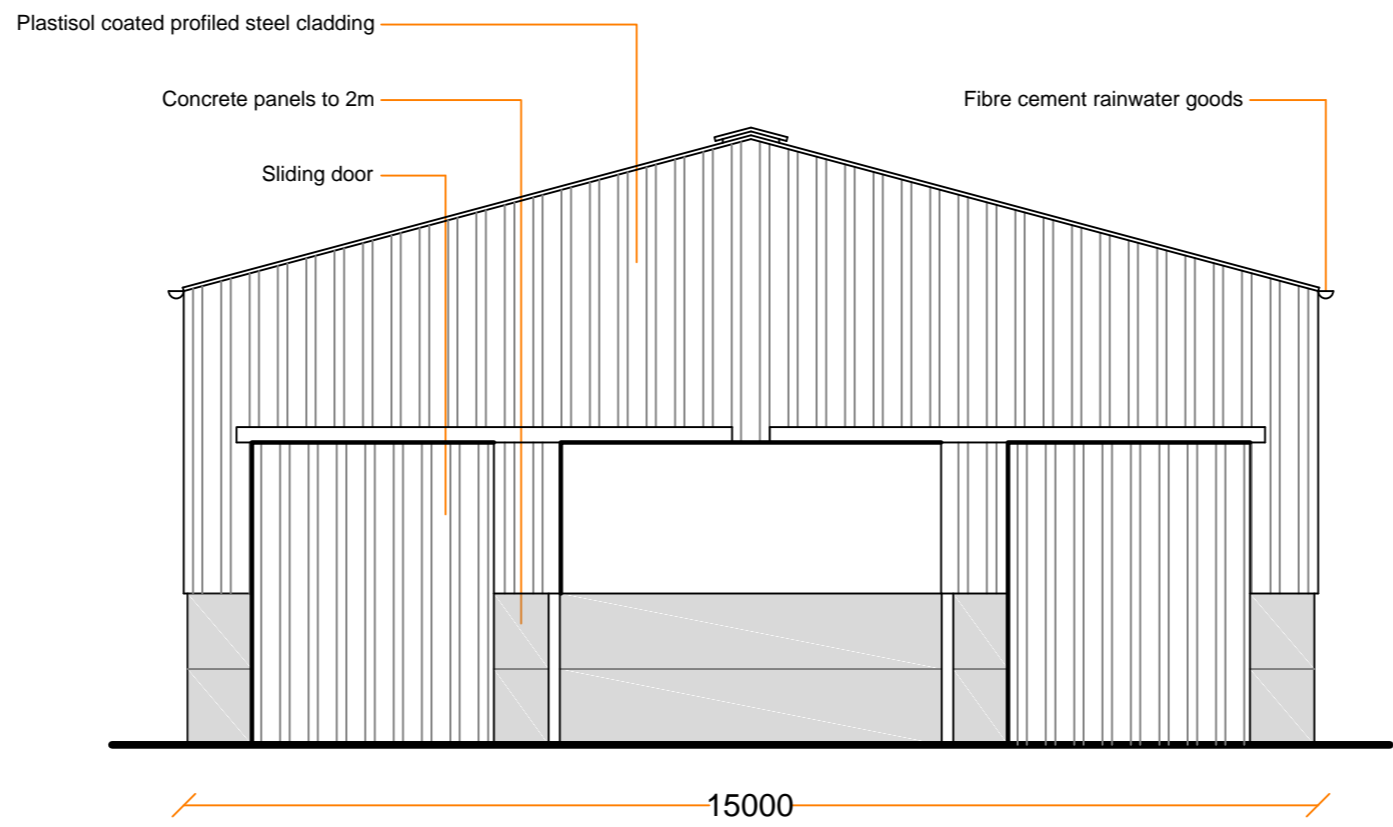


West Elevation

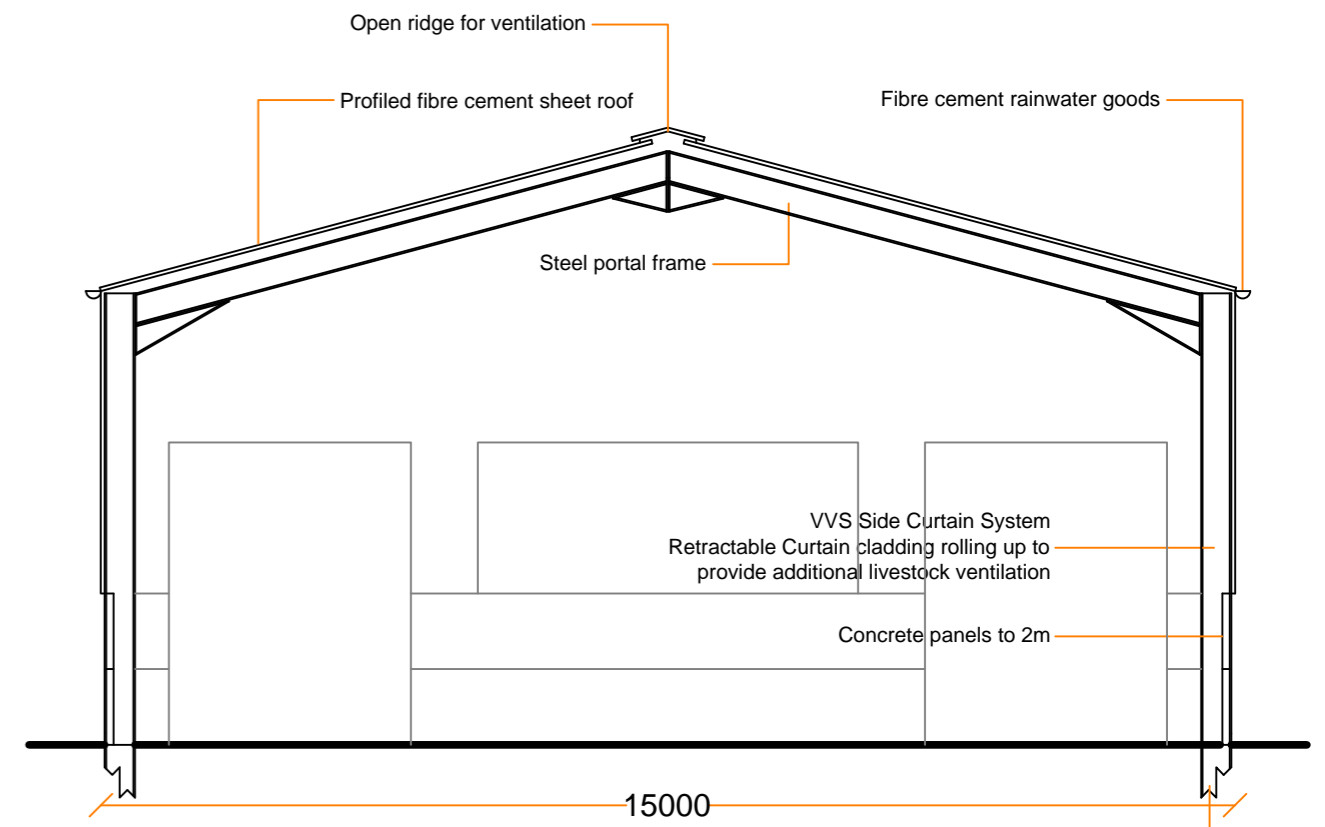

Typical Section

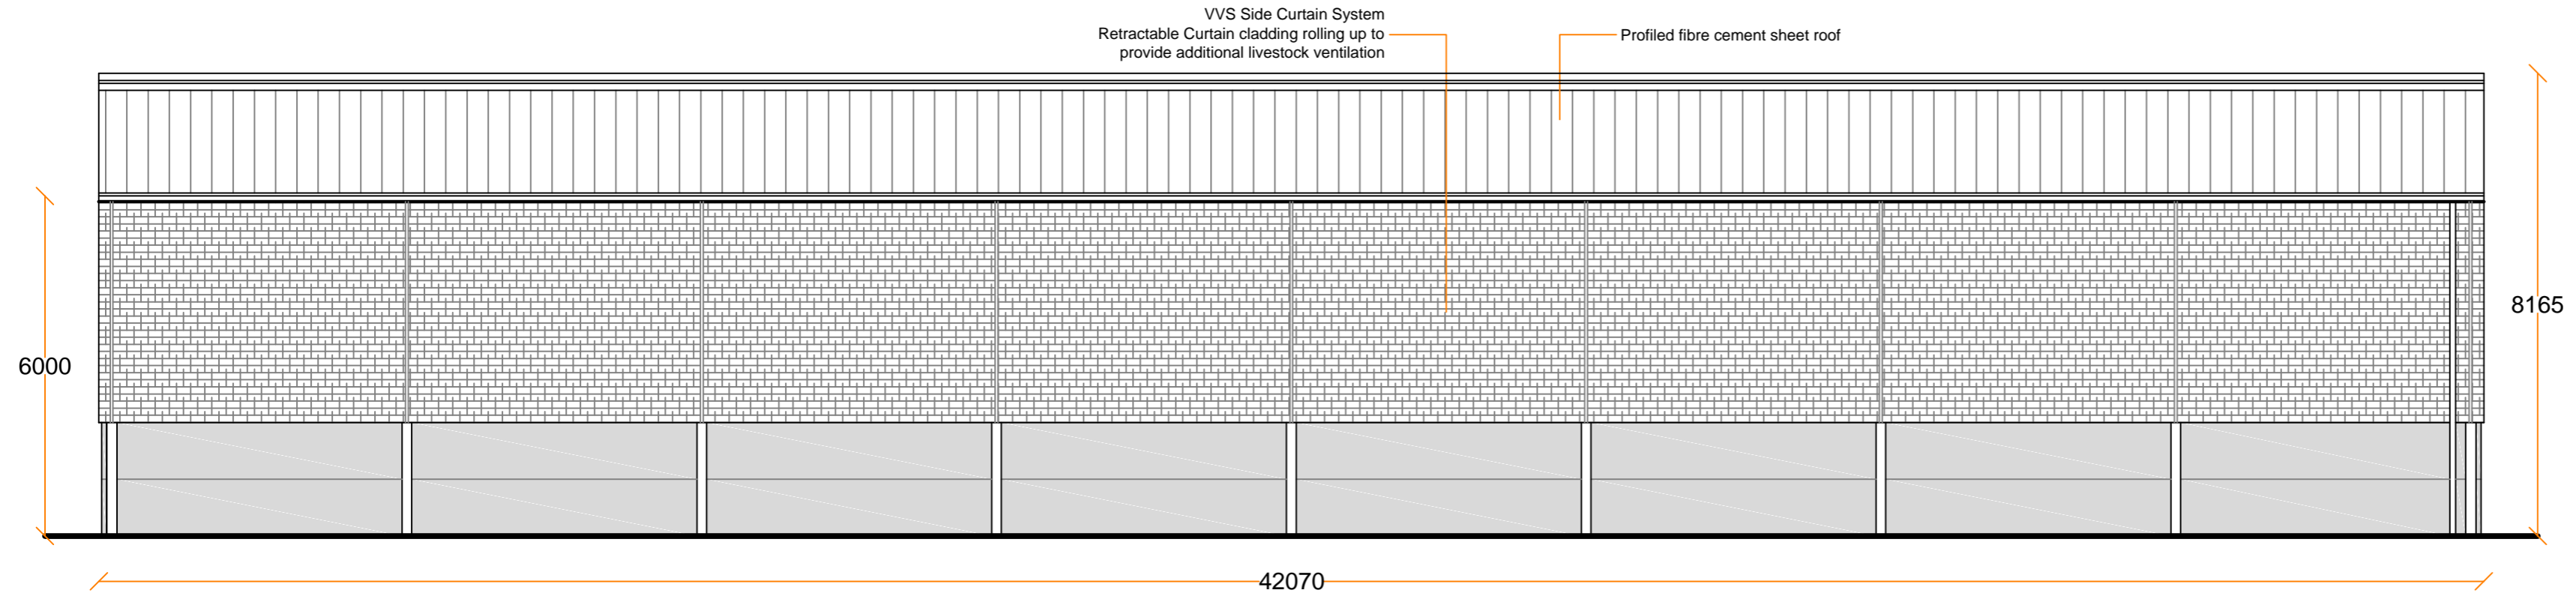

North Elevation

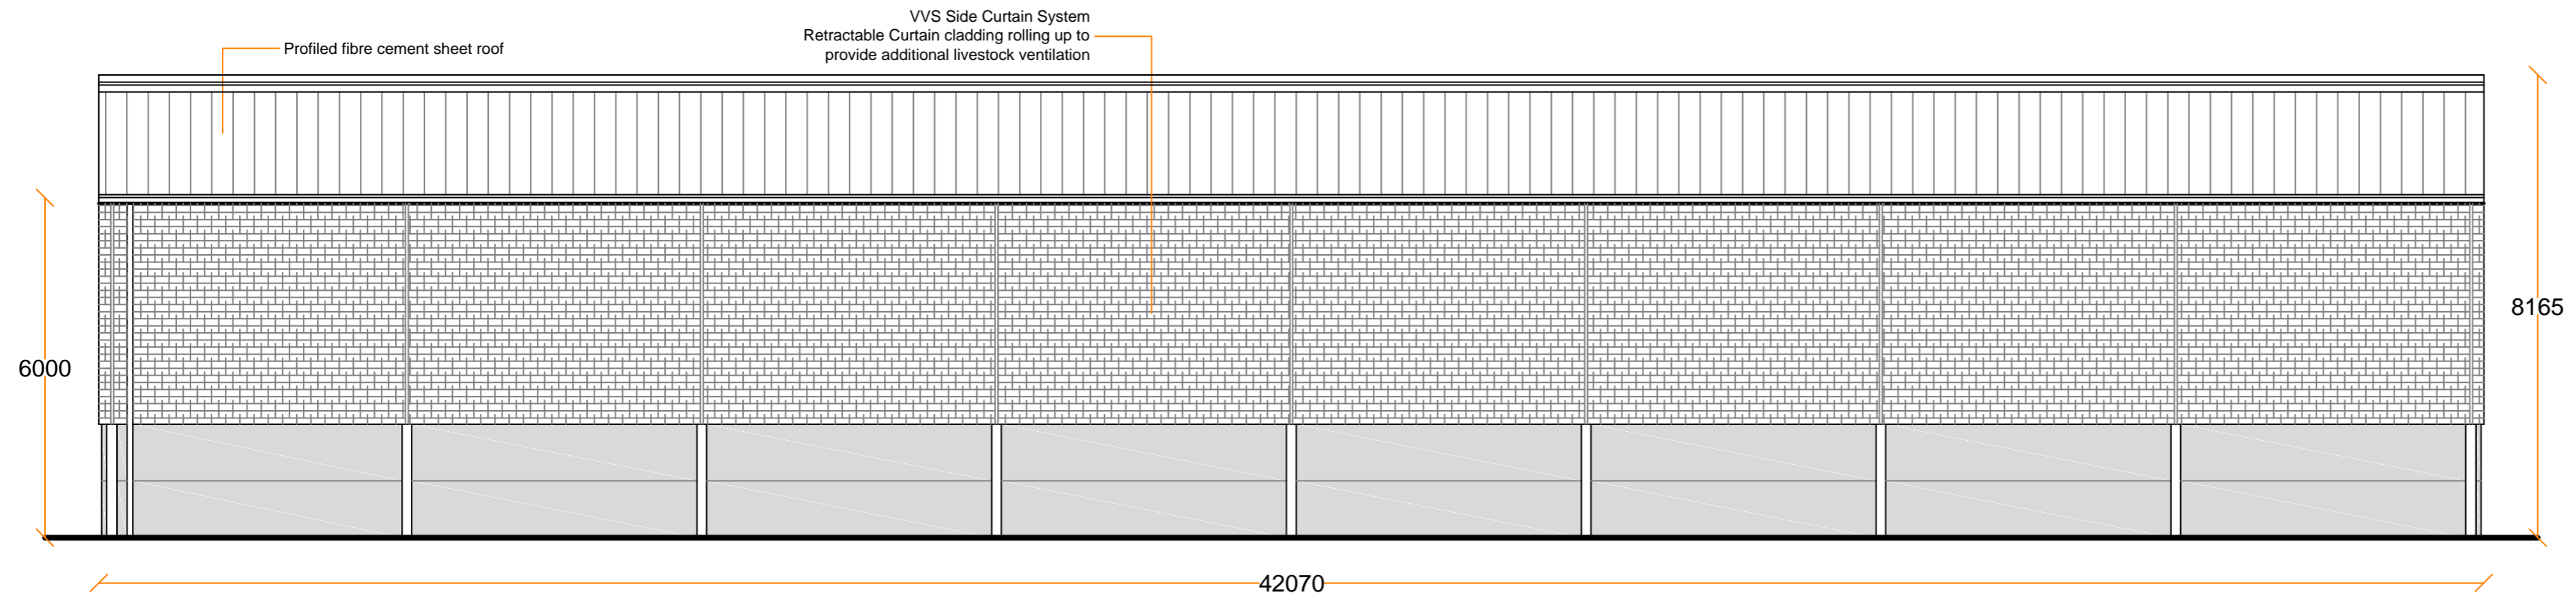

South Elevation

rev	date	description
B	15/09/21	ventilated open ridge indicated & cladding updated
A	15/09/21	VVS cladding system indicated
1		

client  
MRA Farming Ltd.  
project  
Proposed Agricultural Shed  
Brind Leys Farm  
Brindleys Lane  
Brind  
DN14 7JY

drawing title  
Elevations & Typical Section  
scale  
1:100 @ A2  
date  
July 2021  
drawing No.  
21.3210-05  
rev.  
B