
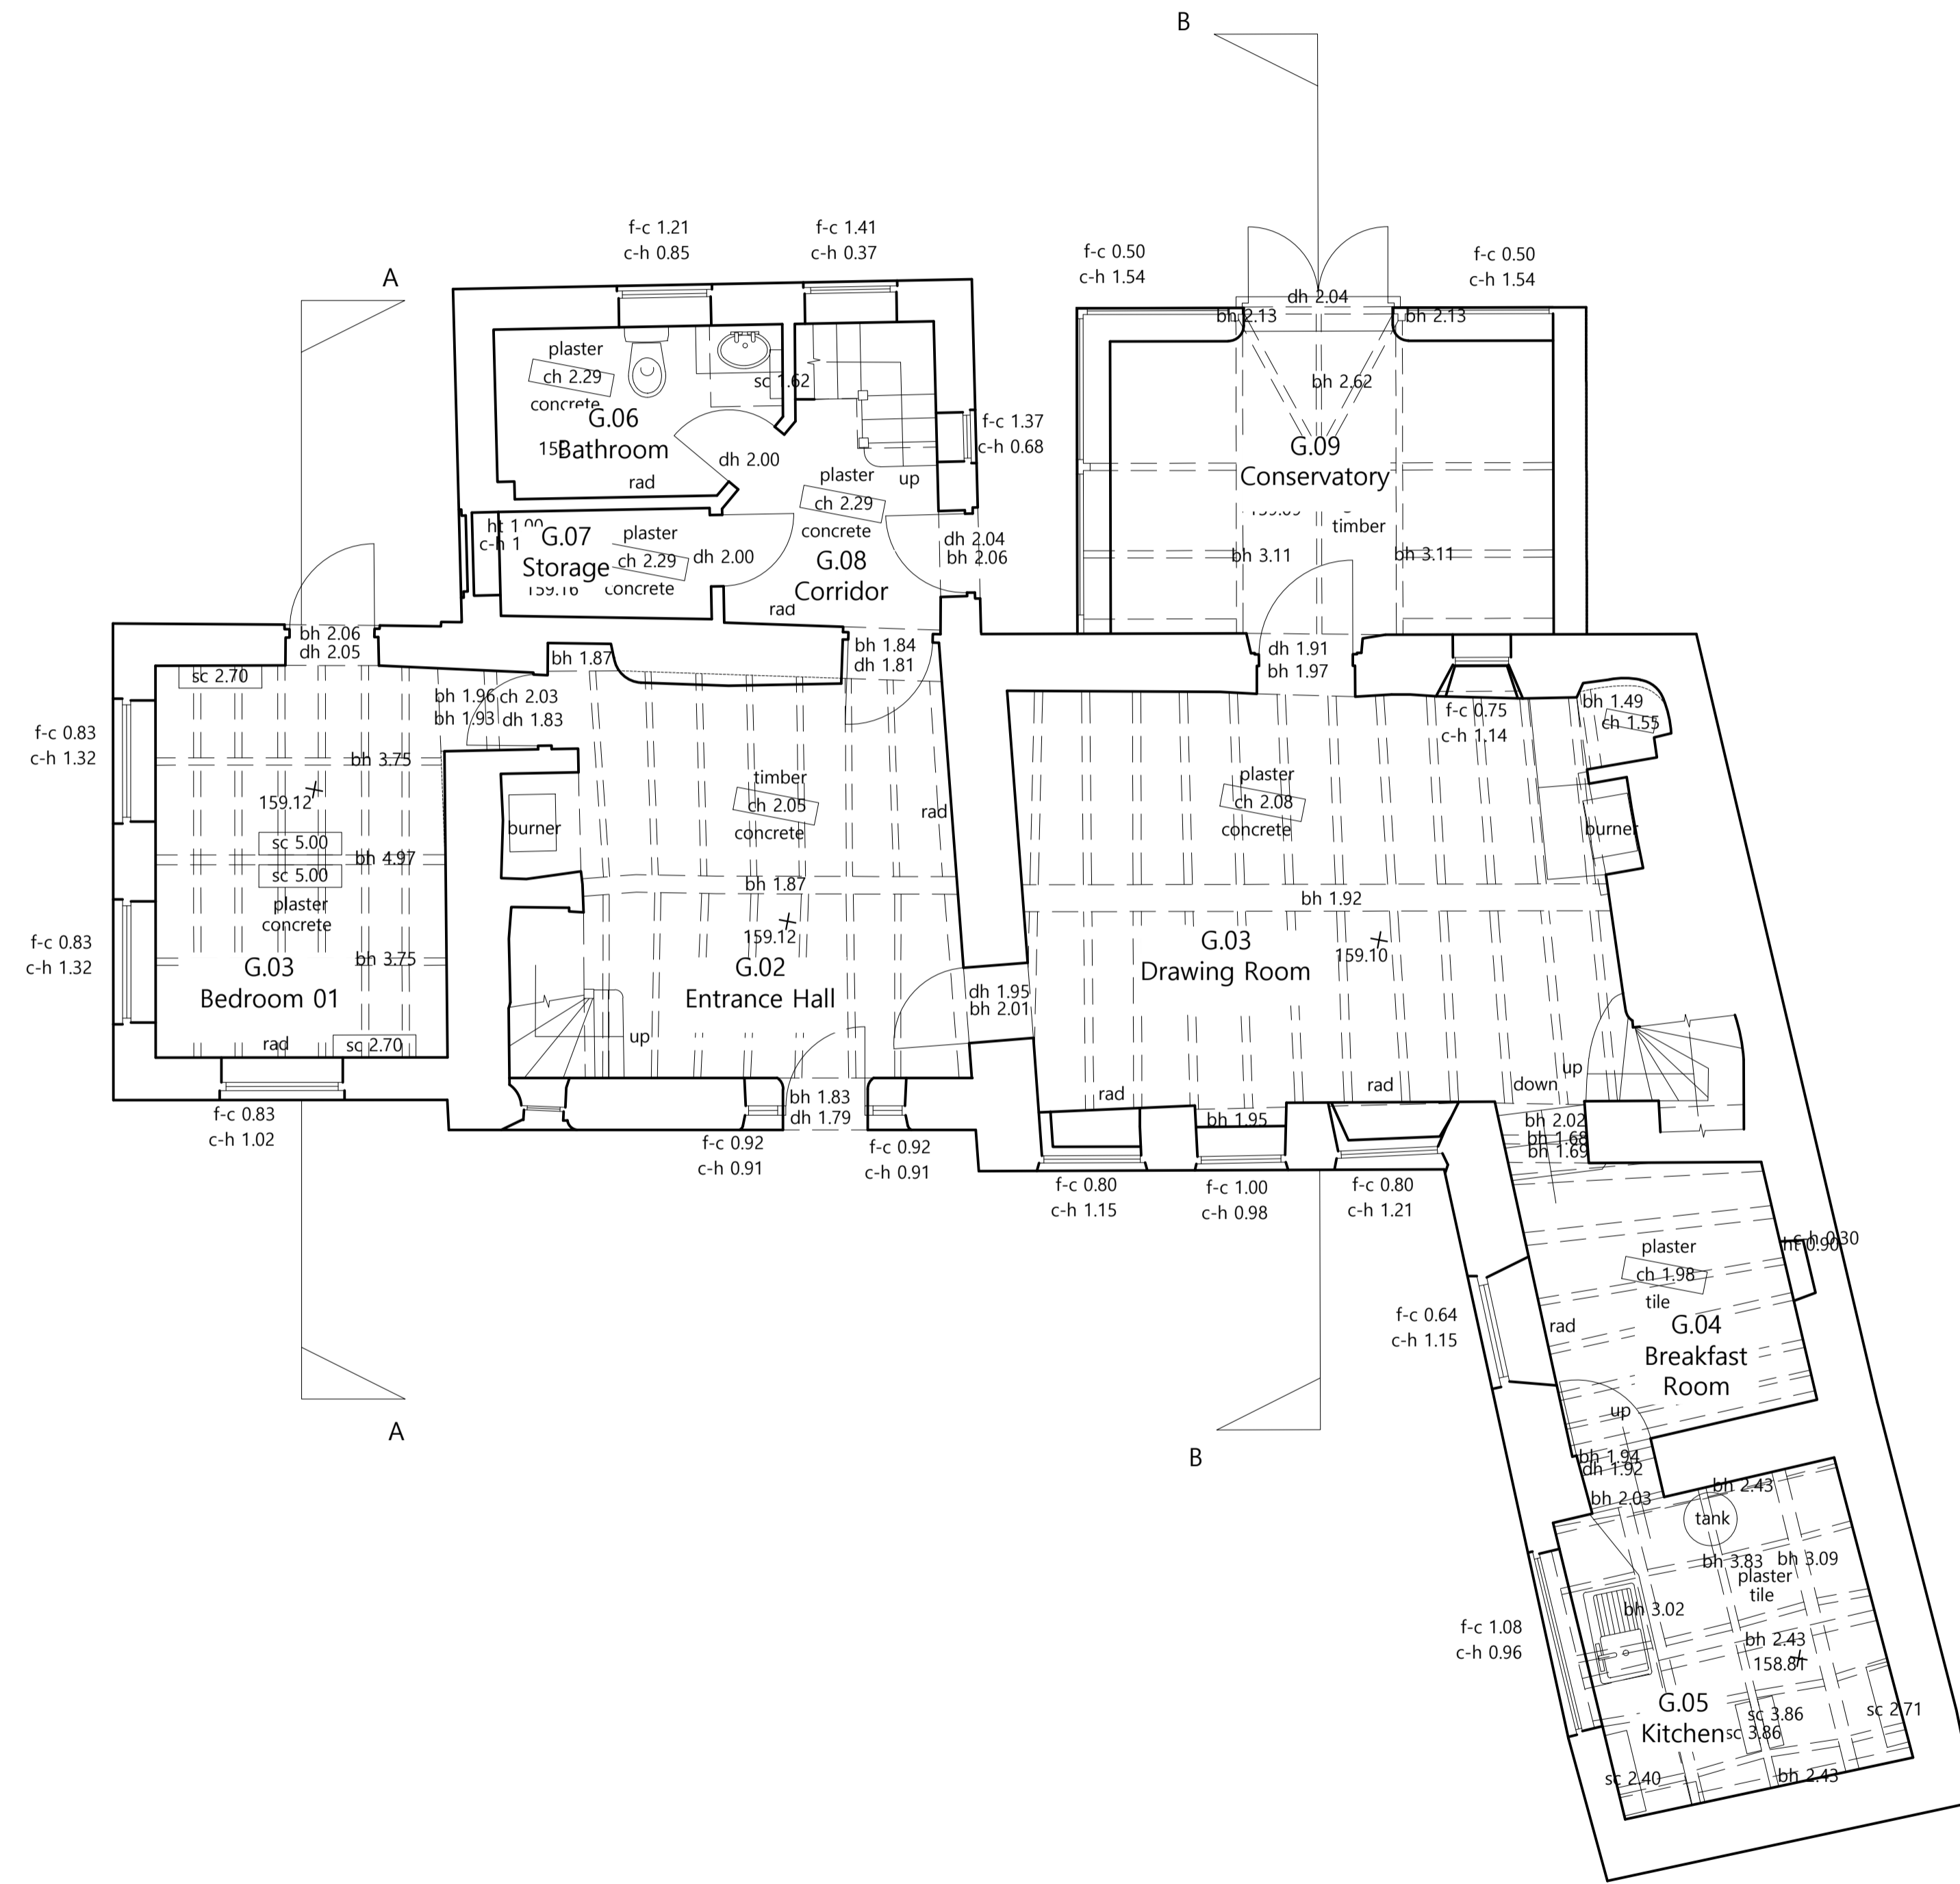


Scale 1:50 @A1 1:100@A3

Survey provided by:
Interlock Surveys Ltd.

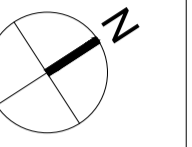

1.0 Existing Ground Floor Plan

1:100 @A3

Jul21 EQ JPM First issue

ISSUE	DATE	DRAWN	CHECKED	DESCRIPTION

PROJECT Barley Cottage

CLIENT Kevin and Lesley Covington

JAMES MACKINTOSH ARCHITECTS

DESIGN / CONSERVATION / HISTORIC INTERIORS

E: studio@jamesmackintosh.com
T: 01608 692310 W: www.jamesmackintosharchitects.com

DWG TITLE Survey
Ground Floor Plan

STATUS Planning

JOB/DWG No. 243-101

SCALE 1:50@A1 1:100@A3 REVISION 0