
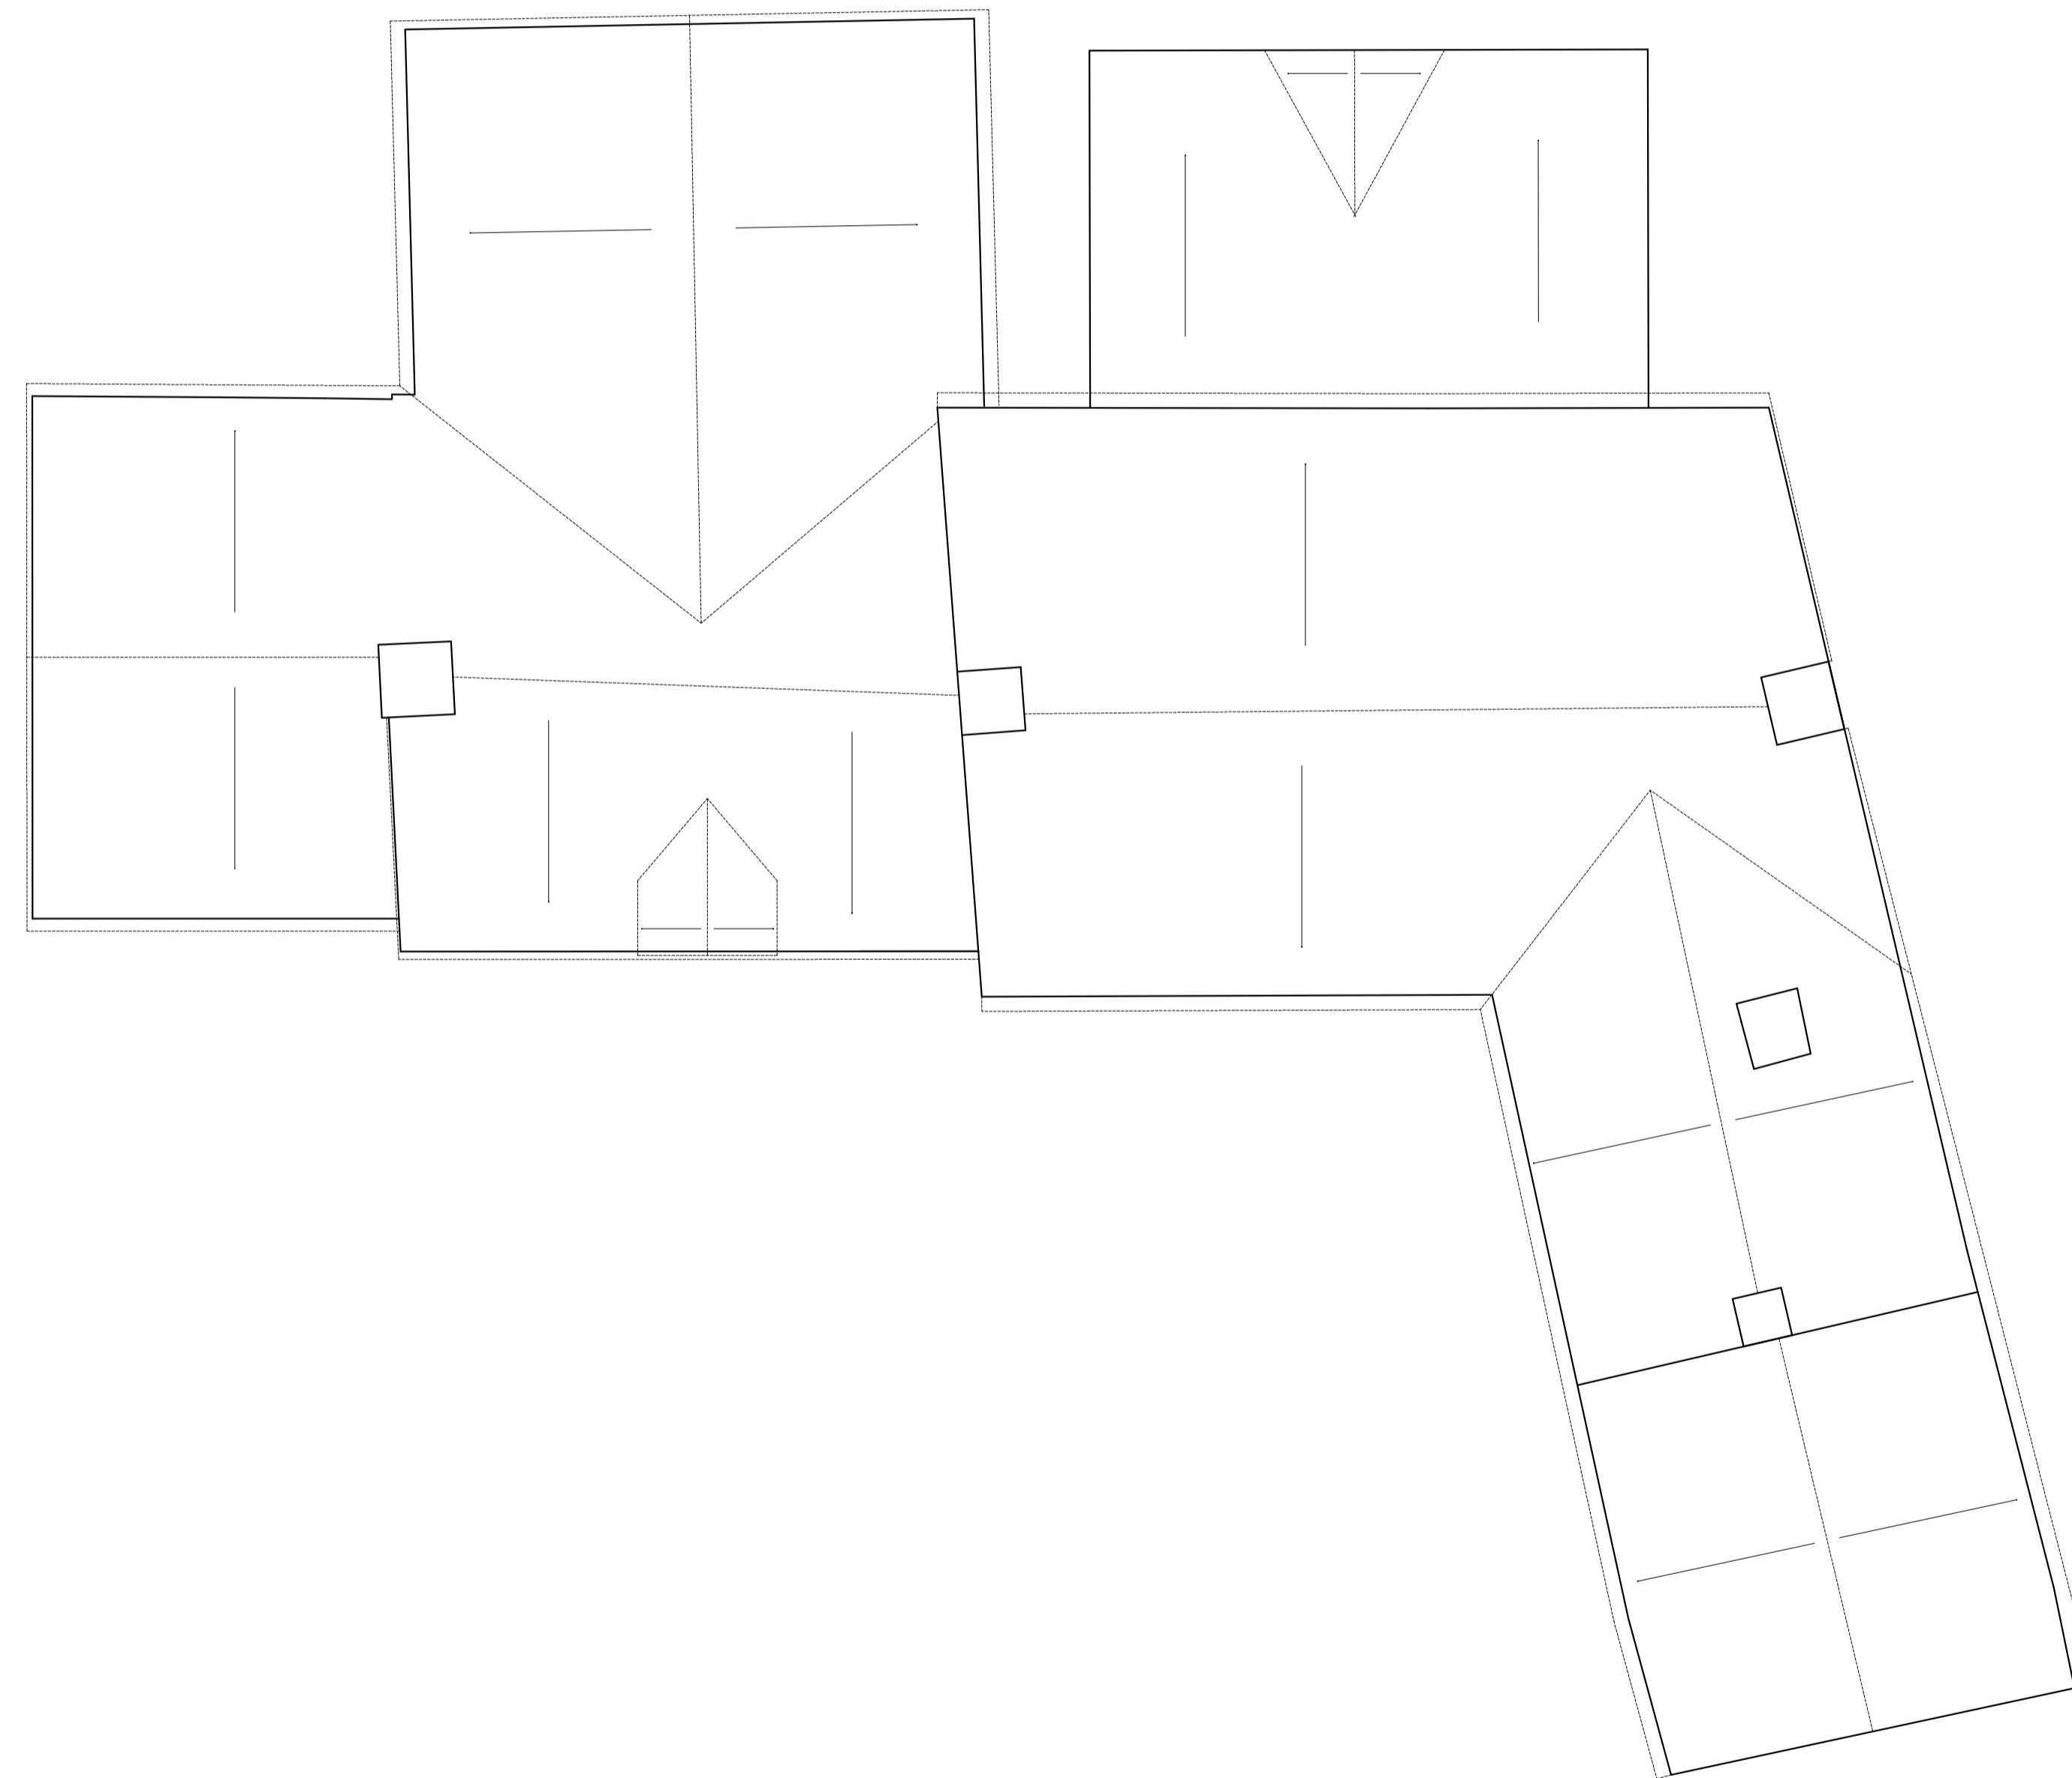


Scale 1:50 @A1 1:100@A3

Survey provided by:
Interlock Surveys Ltd.

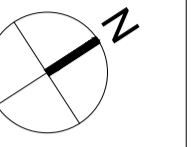

- Jul21 EQ JPM First issue

ISSUE DATE DRAWN CHECKED DESCRIPTION

PROJECT Barley Cottage

CLIENT Kevin and Lesley Covington

**JAMES
MACKINTOSH
ARCHITECTS**

DESIGN / CONSERVATION / HISTORIC INTERIORS

E. studio@jamesmackintosh.com
T. 01608 692310 W. www.jamesmackintosharchitects.com

DWG TITLE Survey
Roof Plan

STATUS Planning

JOB/DWG No. 243-104

SCALE 1:50@A1 1:100@A3 **REVISION** 0

1.0 Existing Roof Plan

1:100 @A3