



Legend of Proposed Materials

- 03 Zinc Quartz standing seam roof
- 04 Zinc gutter and downpipe
- 05 Zinc hopper and downpipe
- 06 Conservation rooflight
- 11 Zinc SVP cowl
- 17 Zinc valley gutter

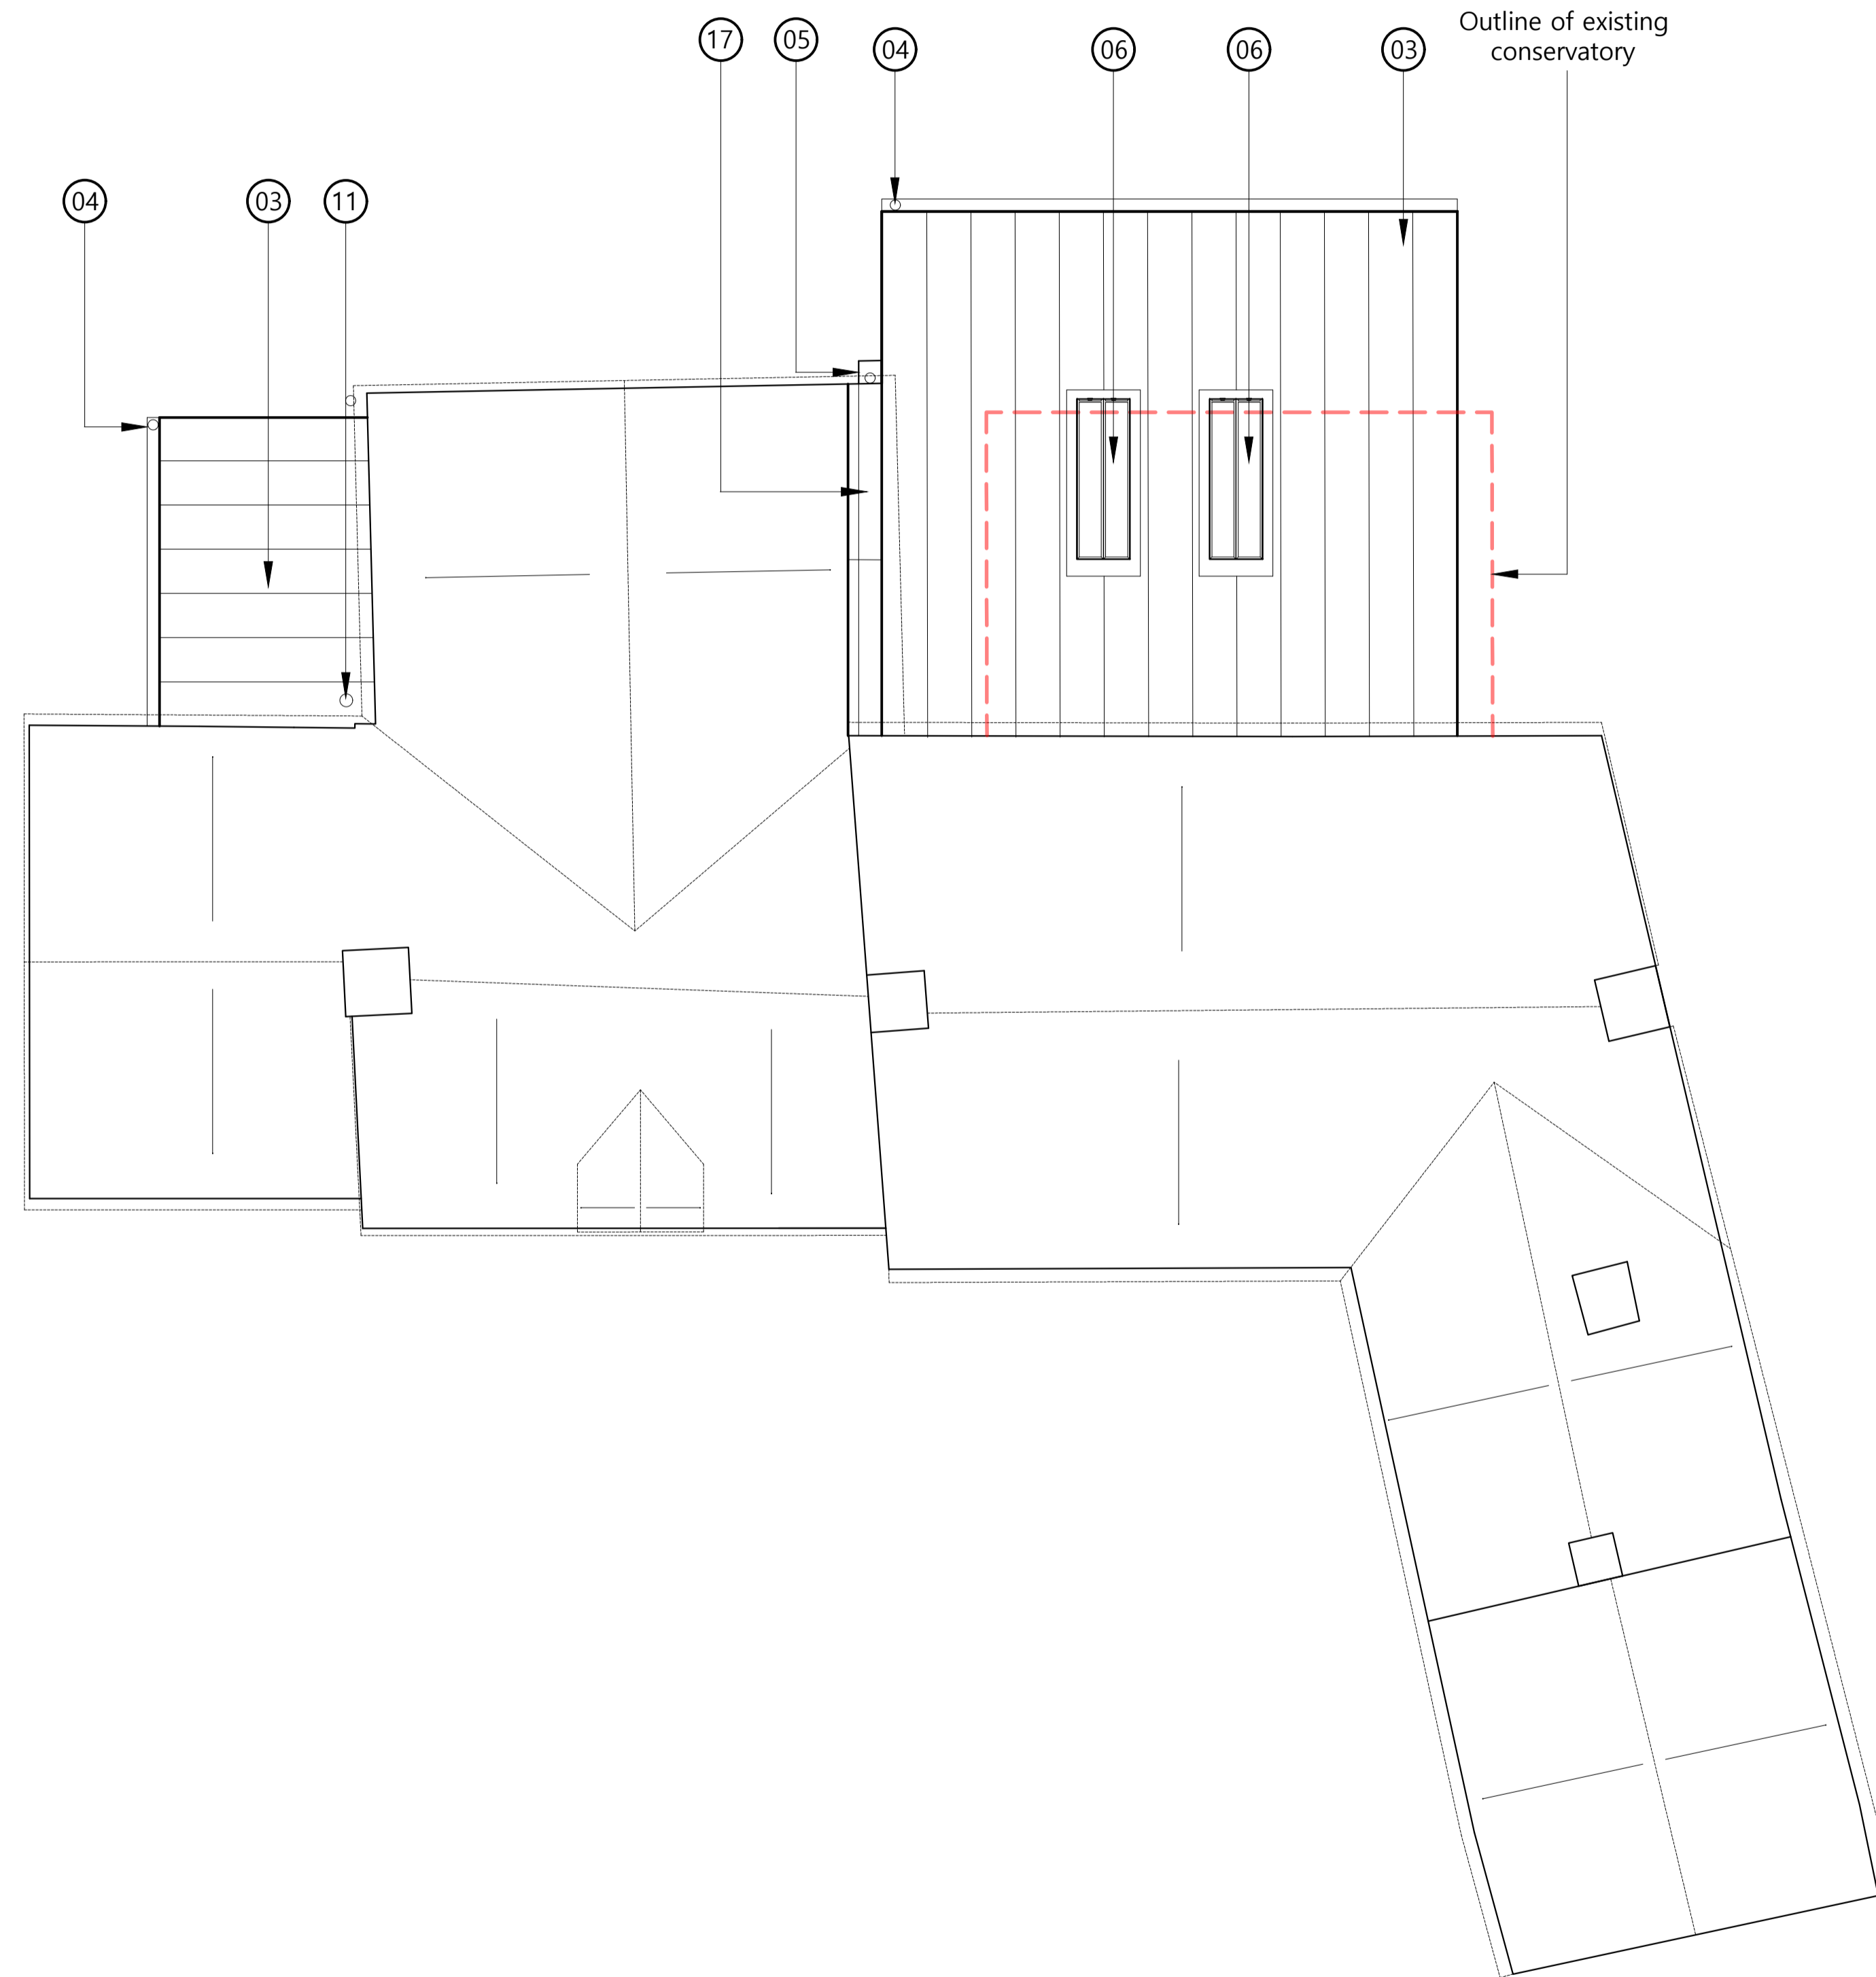

Survey provided by:
Interlock Surveys Ltd.

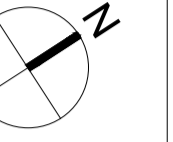

A	Sep21	EQ	JPM	En-suite revised
-	Jul21	EQ	JPM	First issue

ISSUE	DATE	DRAWN	CHECKED	DESCRIPTION
-------	------	-------	---------	-------------

PROJECT Barley Cottage

CLIENT Kevin and Lesley Covington

JAMES MACKINTOSH ARCHITECTS

DESIGN / CONSERVATION / HISTORIC INTERIORS

E. studio@jamesmackintosh.com
T. 01608 692310 W. www.jamesmackintosharchitects.com

DWG TITLE Proposed Roof Plan

STATUS Planning

JOB/DWG No. 243-204

SCALE 1:50@A1 1:100@A3 REVISION A

1.0 Proposed Roof Plan

1:100 @A3