




EXISTING SITE PLAN 1:200

 


SCALE MEASUREMENTS SHOWN IN METRES.
ACCURACY OF SCALE CAN ONLY BE ASSURED ON
PROPERLY CALIBRATED MACHINERY

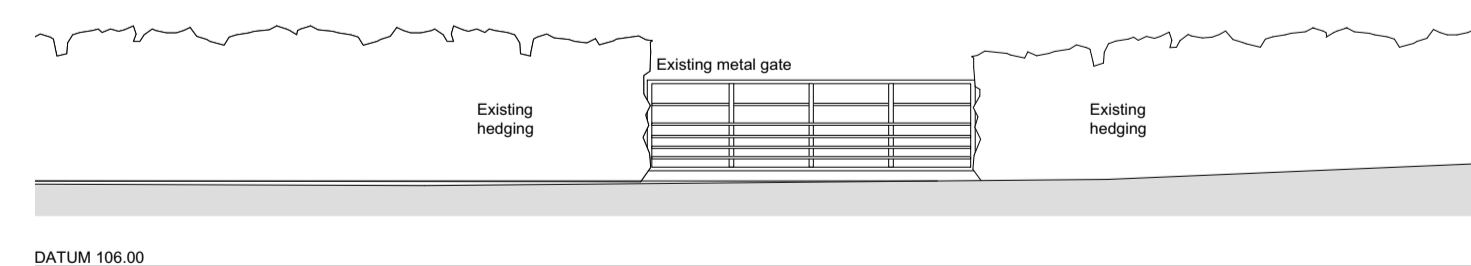


EXISTING ELEVATION AA 1:100

 

SCALE MEASUREMENTS SHOWN IN METRES.
ACCURACY OF SCALE CAN ONLY BE ASSURED ON
PROPERLY CALIBRATED MACHINERY

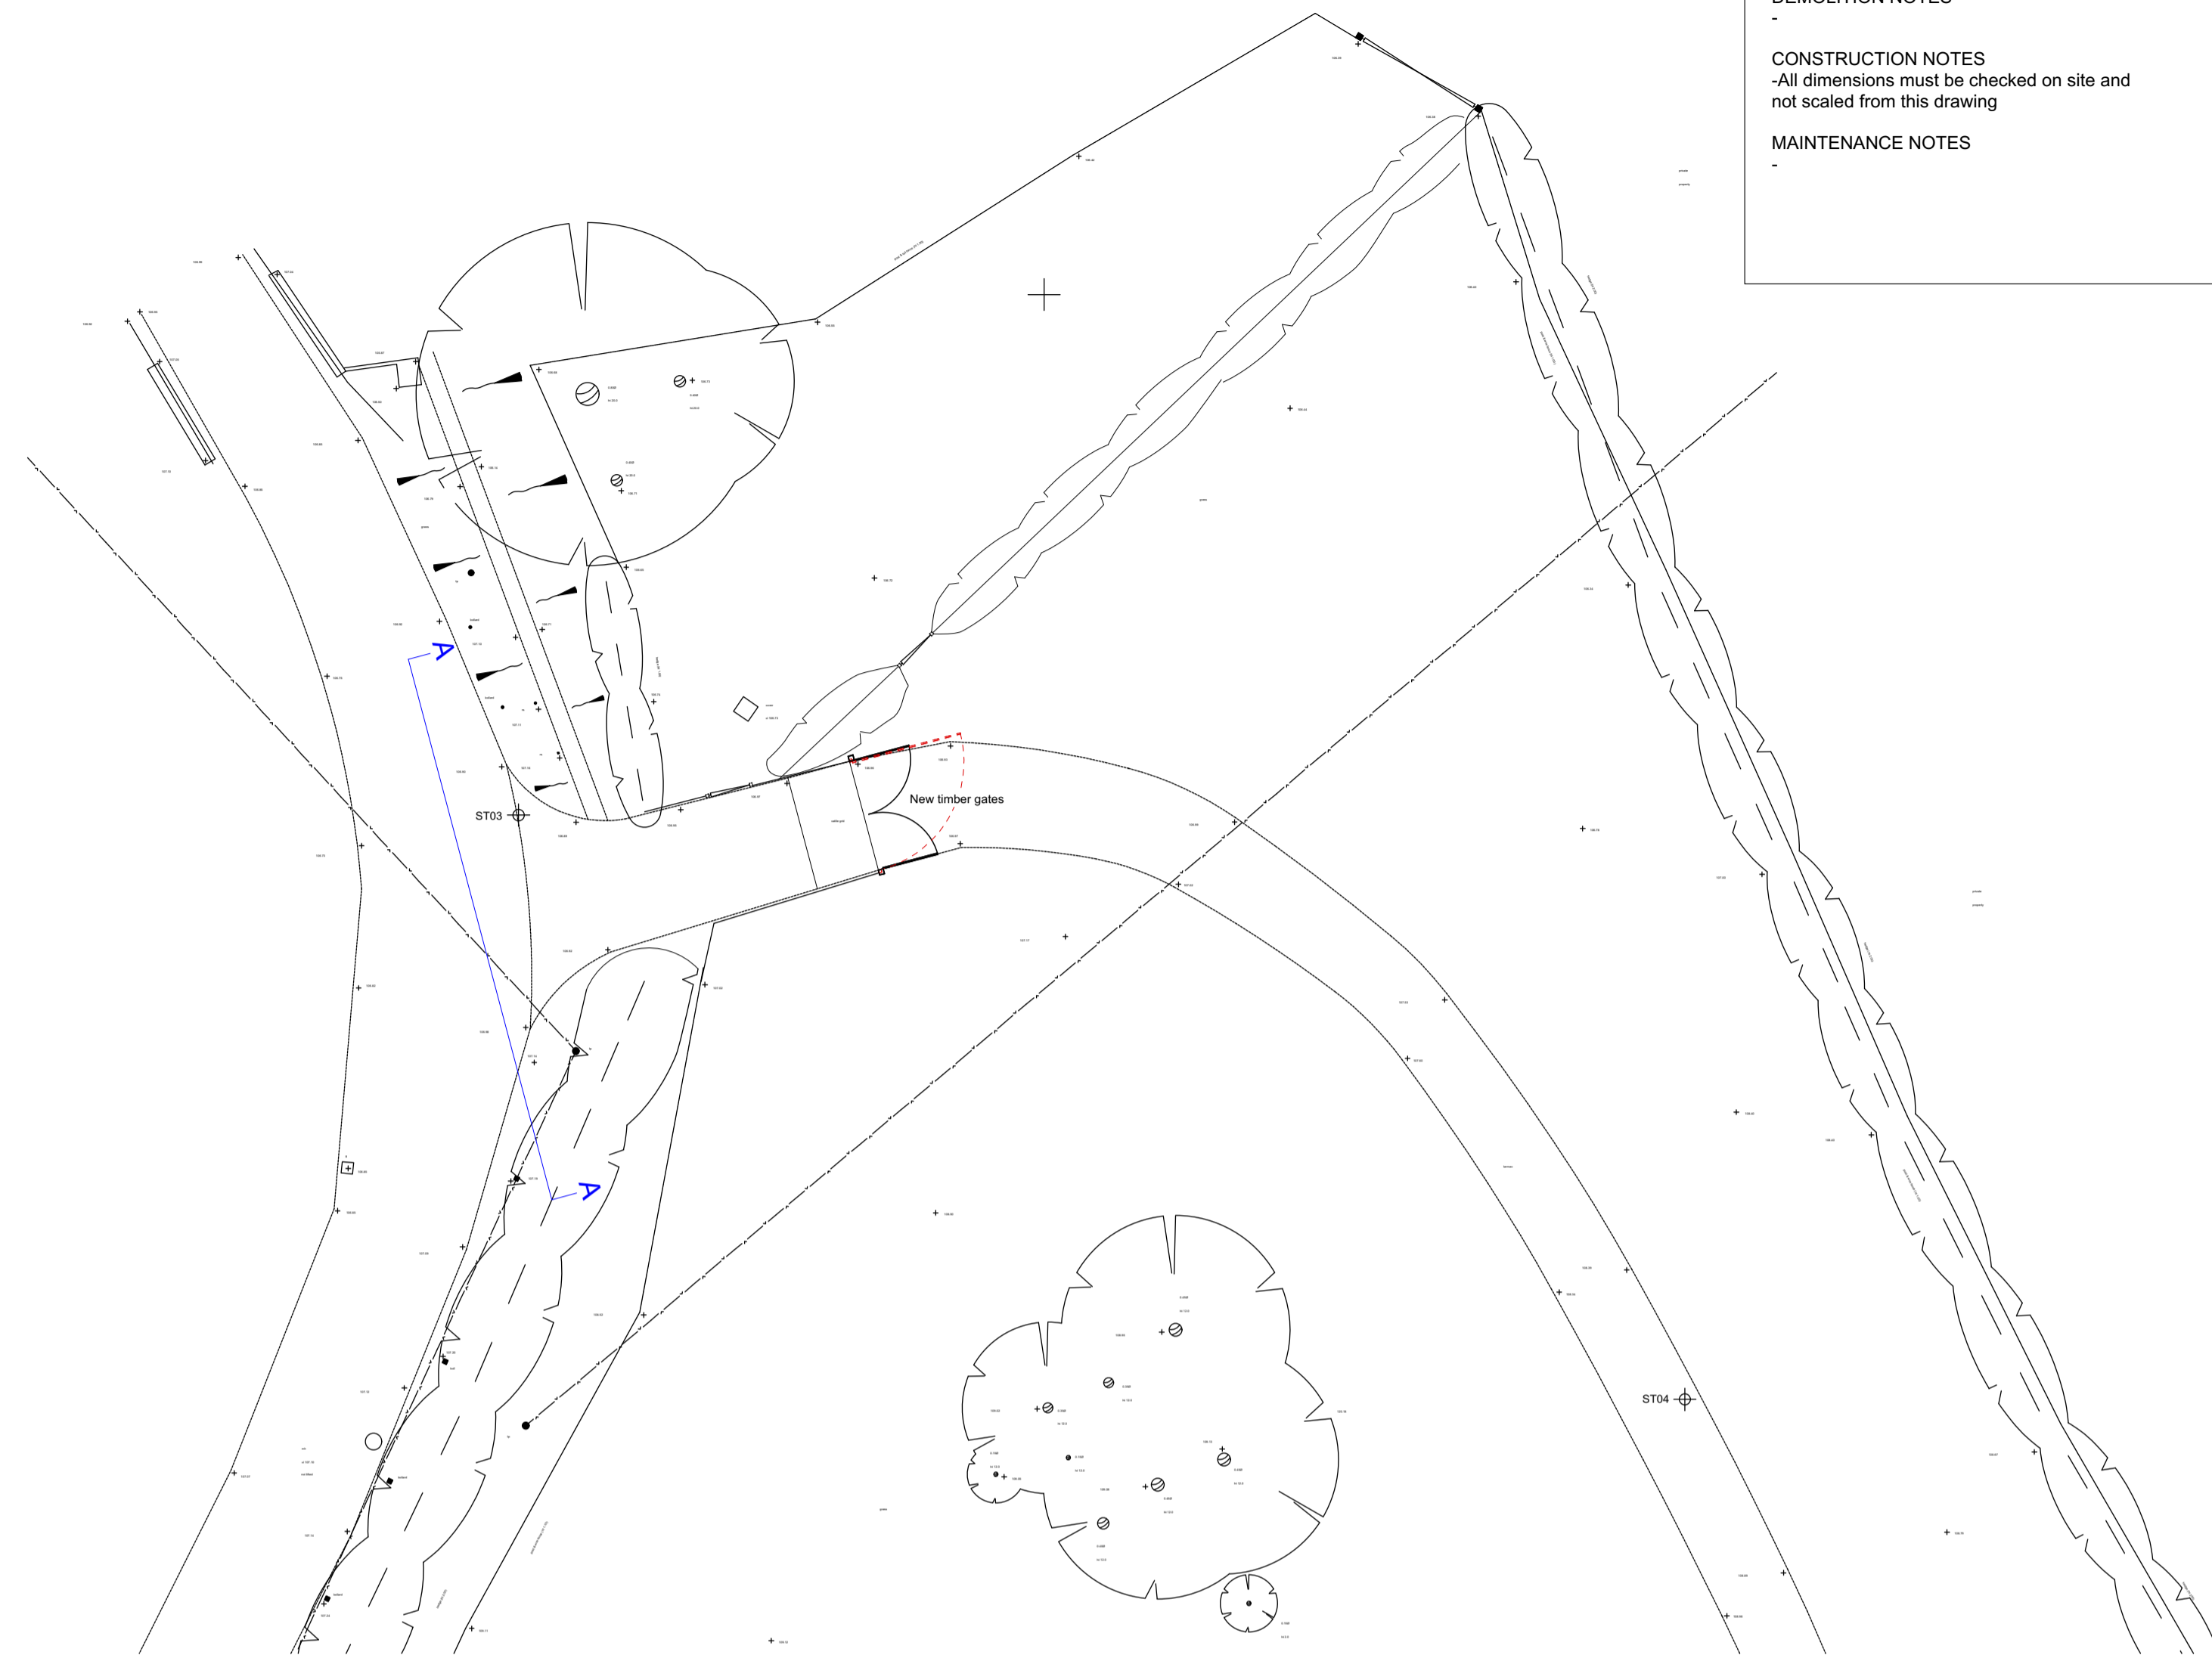

PROPOSED SITE PLAN 1:200

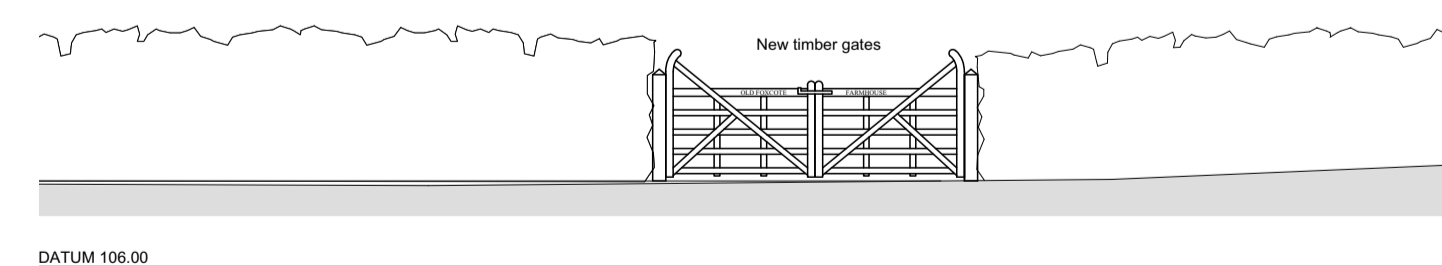

PROPOSED ELEVATION AA 1:100

- PLANNING NOTES
- DEMOLITION NOTES
- CONSTRUCTION NOTES
-All dimensions must be checked on site and not scaled from this drawing
- MAINTENANCE NOTES

Revisions

Rev	Description

VERITY & BEVERLEY
ARCHITECTS DESIGNERS

The Coach House | 4 The Chipping | Tetbury | Glos. | GL8 8ET
Telephone 01666 503516 | www.verity-beverley.co.uk

**OLD FOXCOTE FARMHOUSE
FOSCOT**
ENTRANCE ALTERATIONS
**ENTRANCE GATE SITE PLAN & ELEVATION
AS EXISTING & PROPOSED**

Scale: 1:100, 200	20.1475/19
Date: SEPT 2021	
Drawn: DR	Revision
Size: A1	