



FRONT ELEVATION SHOWING FLUE AND FAN

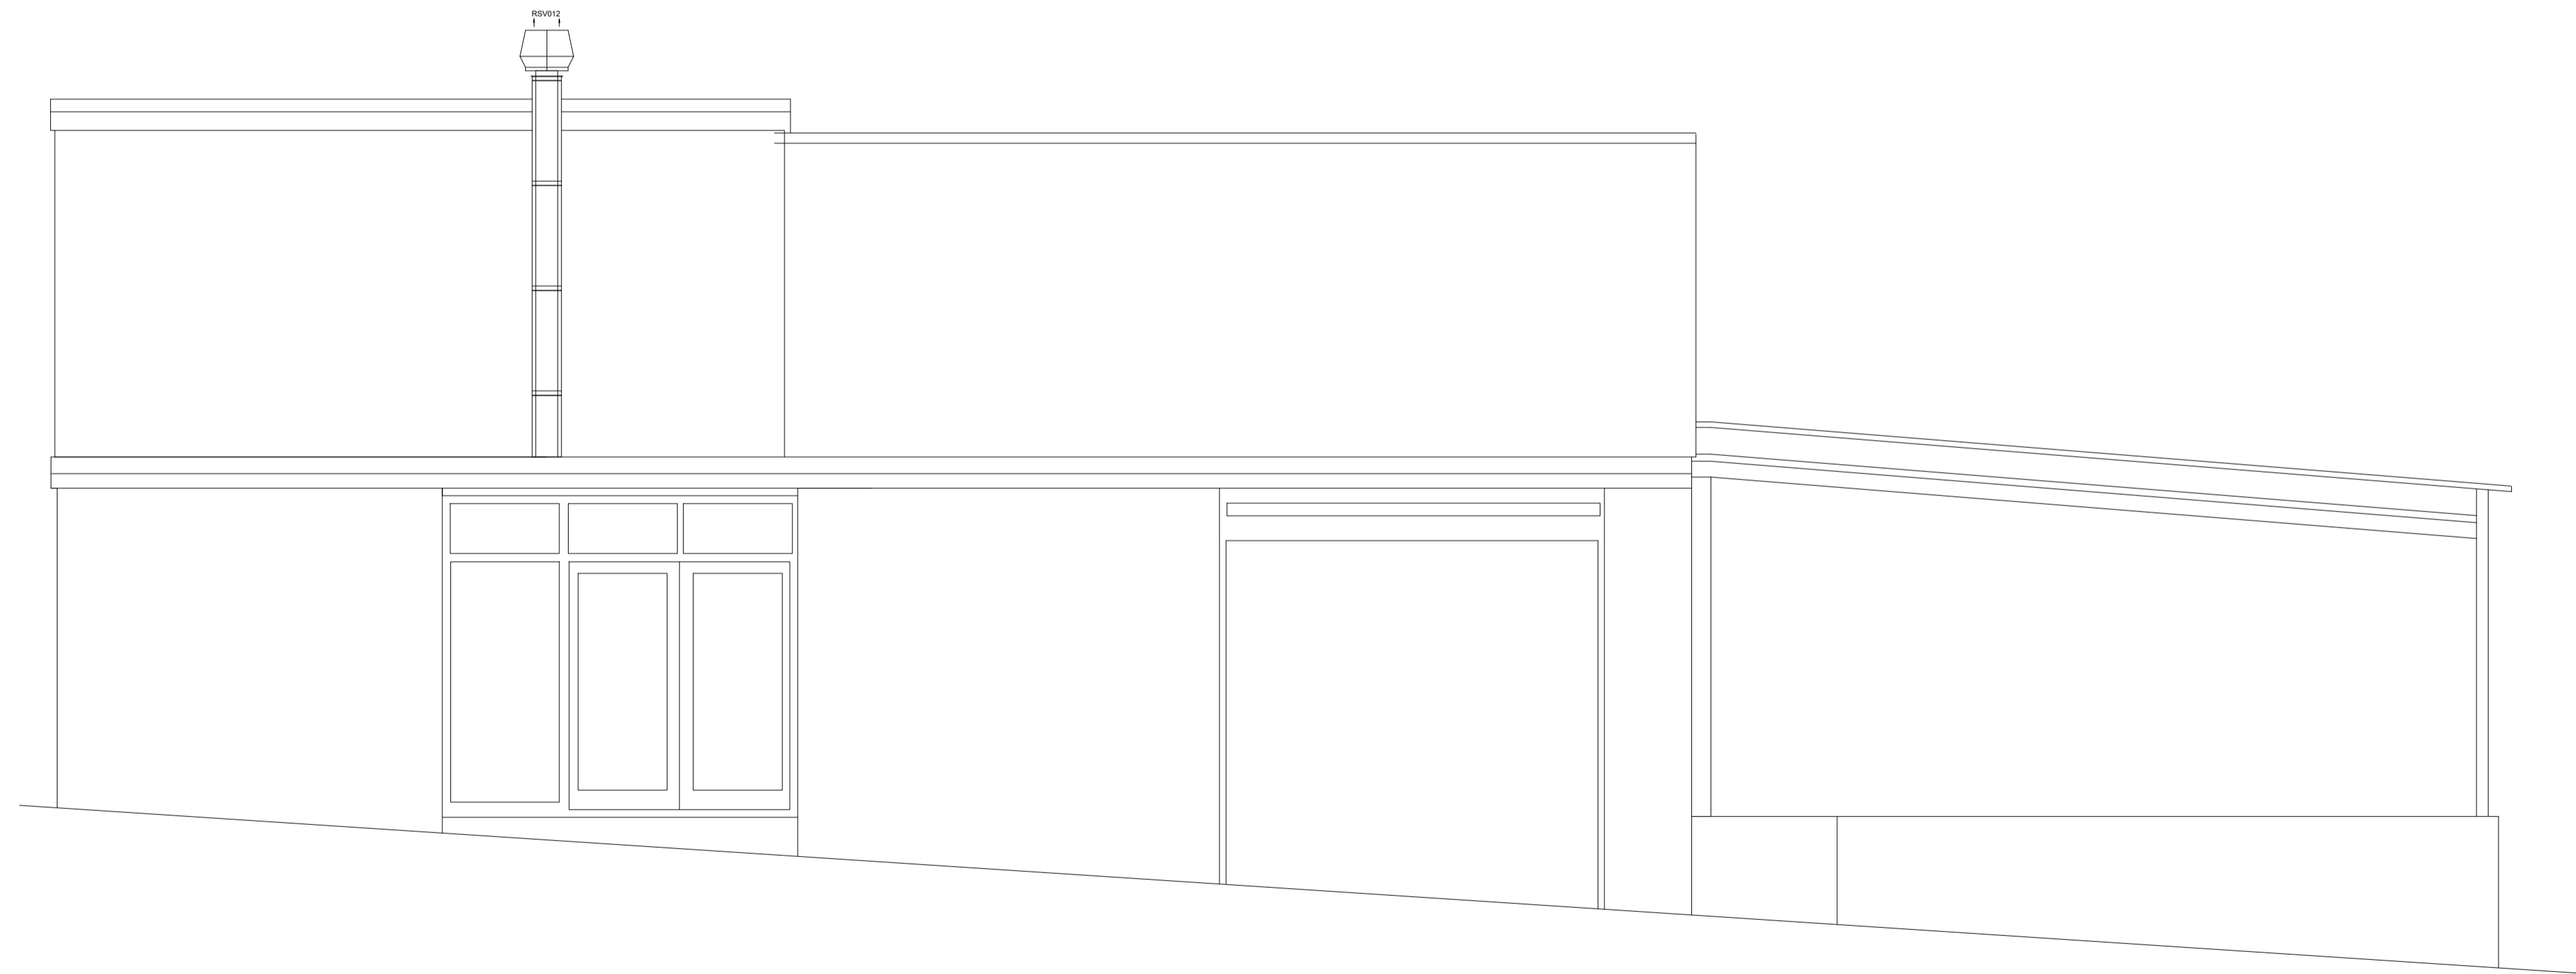

SIDE ELEVATION SHOWING FLUE AND FAN

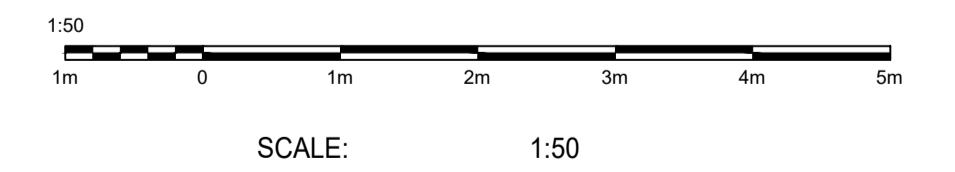

CUSTOMER:	WAREHOUSE PIZZA	CONTRACT REF:	SCALE:	1:50	
CONTRACT:	LINK HOUSE	DATE:	DRAWN BY:	JAI GLEN	A 15.09.21 SCALE BAR ADDED
DESCRIPTION:	VENTILATION SCHEMATIC	DRG NO:	MATERIAL:	N/A	REVISION: A