

All dimensions to be checked on site. Written dimensions to be followed in preference to scaled dimensions.  
All errors and omissions to be reported to the architect.

**PLANNING**




FRONT ELEVATION (UNCHANGED)

PROPOSED REAR ELEVATION




PROPOSED SIDE ELEVATION

PROPOSED SIDE ELEVATION

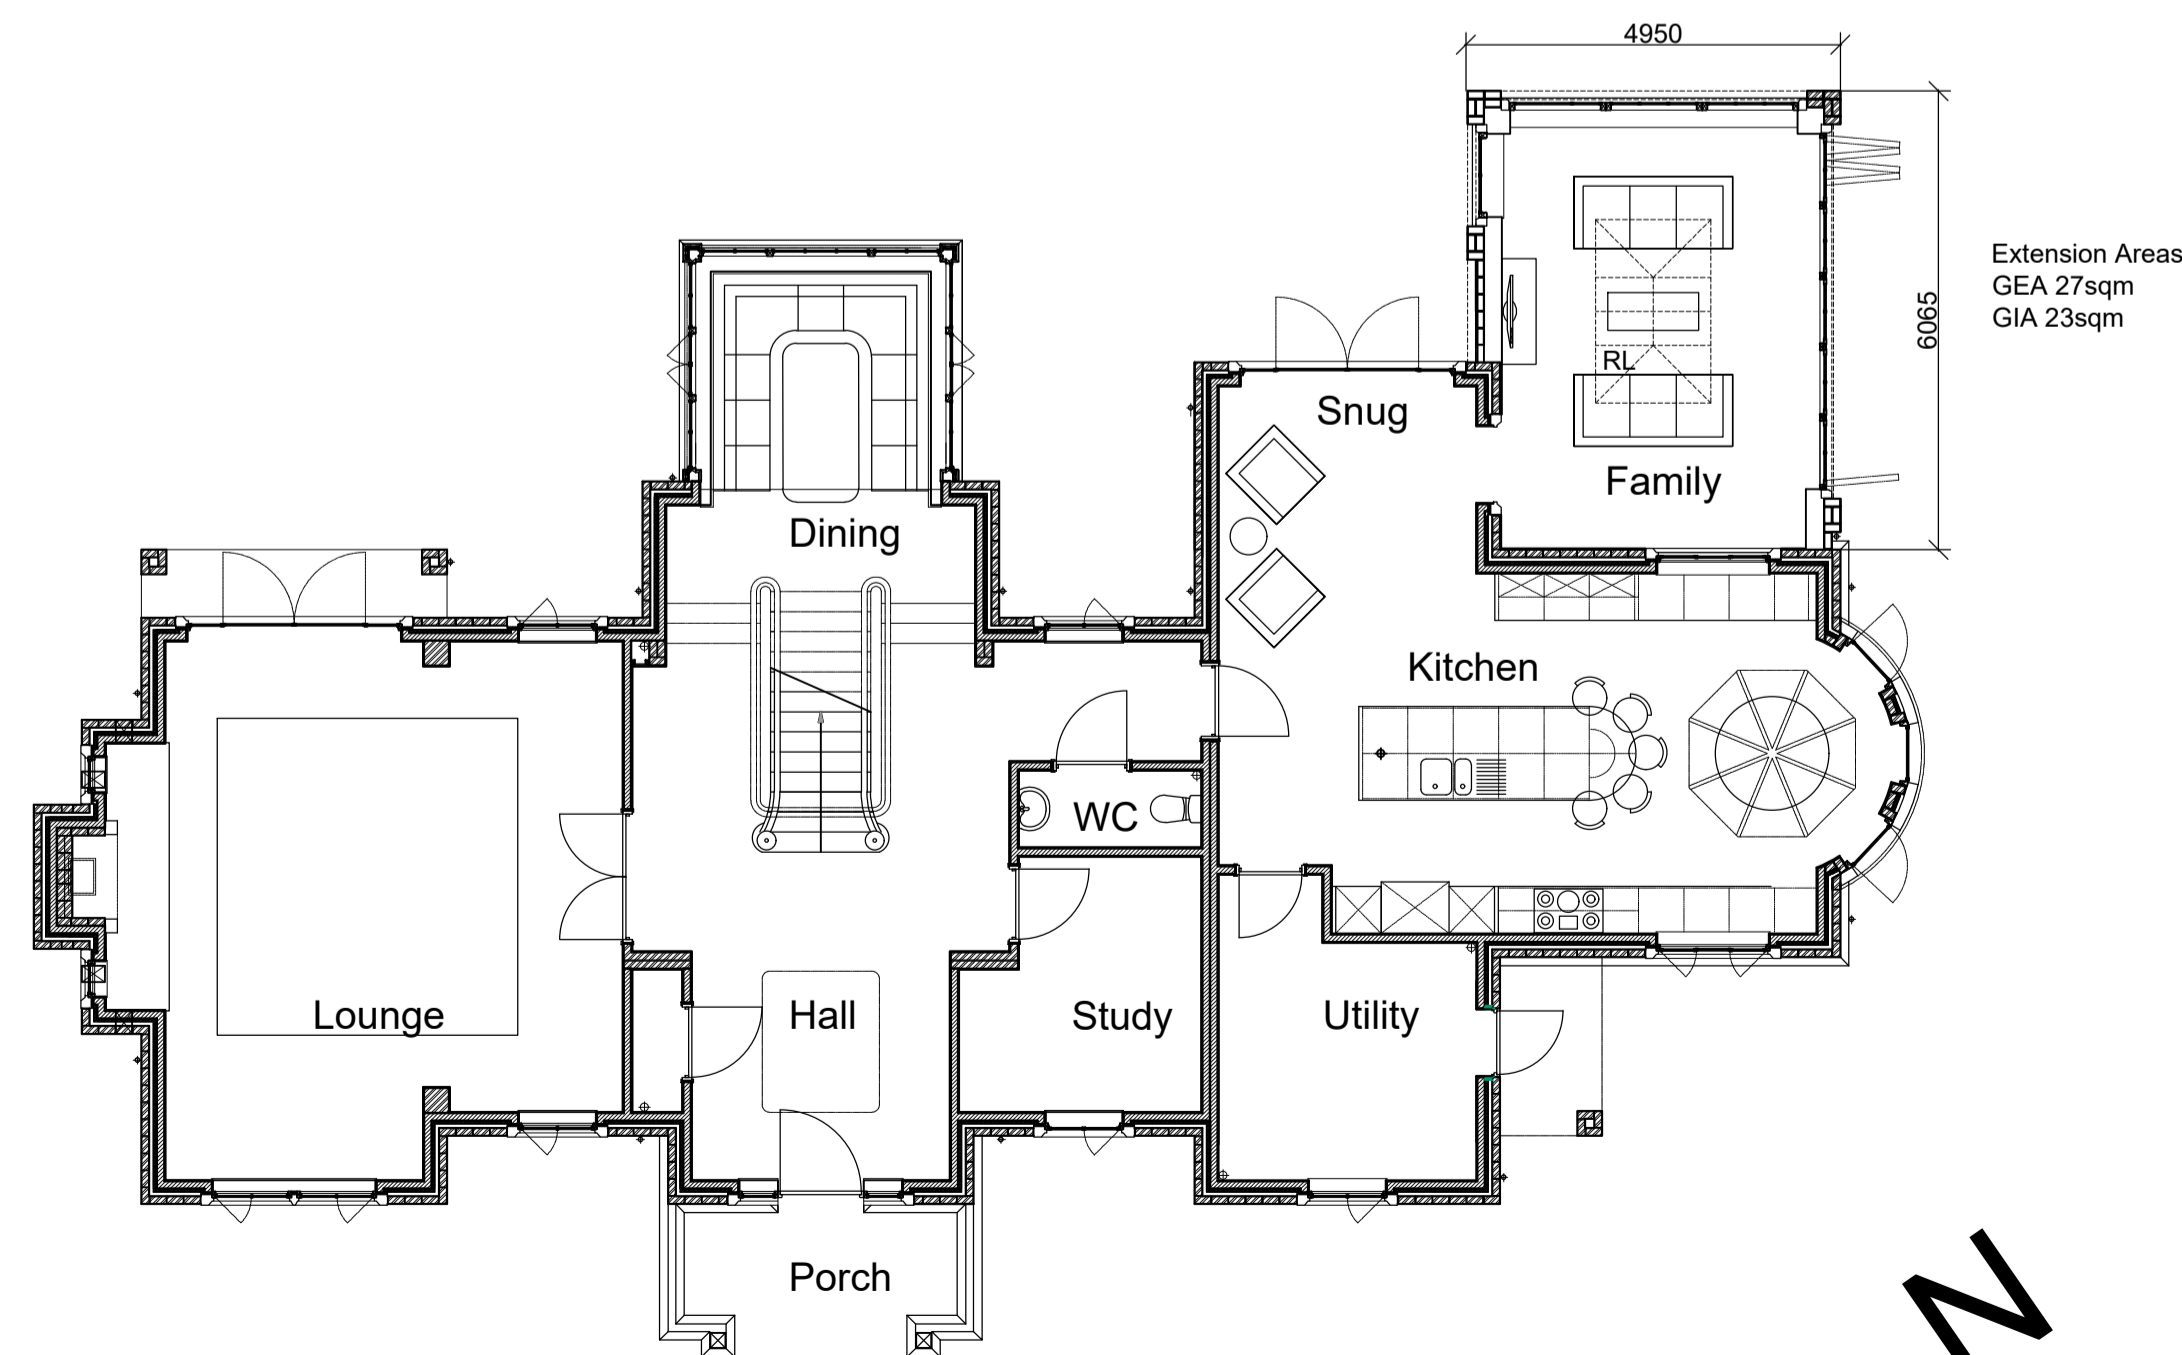

PROPOSED GROUND FLOOR PLAN

 

| Rev. | Date     | Description   | Drawn |
|------|----------|---|-------|
| A    | 07/09/21 | Roof profile changed to parapet, stone surround added to rear bifolds |       |



The Old Registry Office,  
20 Amersham Hill  
High Wycombe,  
Buckinghamshire,  
HP13 6NZ  
Tel: 01494 512717  
Fax: 01494 471714  
email: info@tw-2.co.uk

**Project**  
THE GRANGE  
FRITHSDEN COPSE  
BERKHAMSTED  
HERTS  
HP4 2RG

**Drawing Title**  
PROPOSED SINGLE STOREY  
REAR EXTENSION  
PROPOSED PLAN AND  
ELEVATIONS

| Date  | Scale | Cad Ref | Drawn | Checked |
|-------|-------|---------|-------|---------|
| NOV20 | 1:100 | 20 633  | PK    |         |

**Drawing No.**  
20 633 PL04A

