




ROOF PLAN 1:100

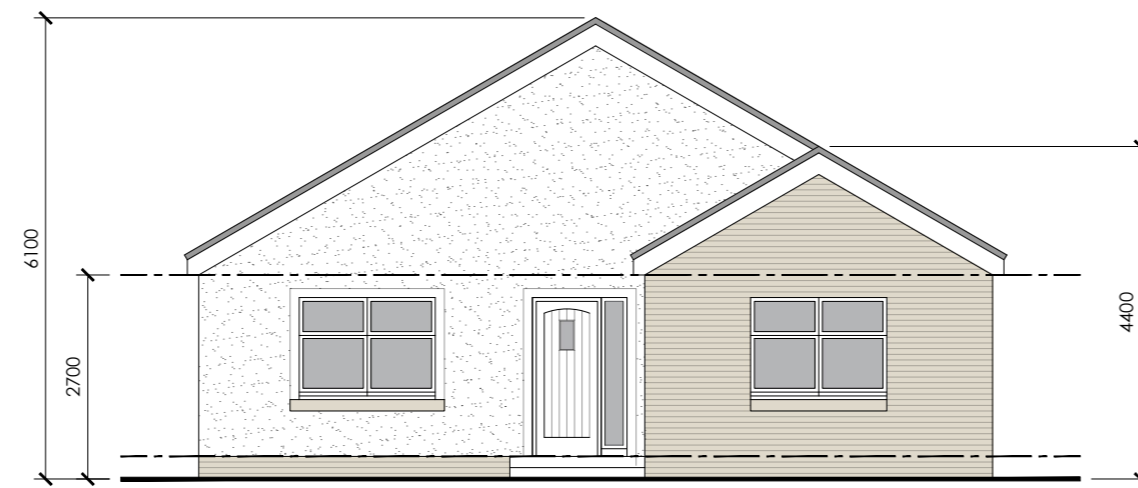


FRONT (NORTH) ELEVATION 1:100

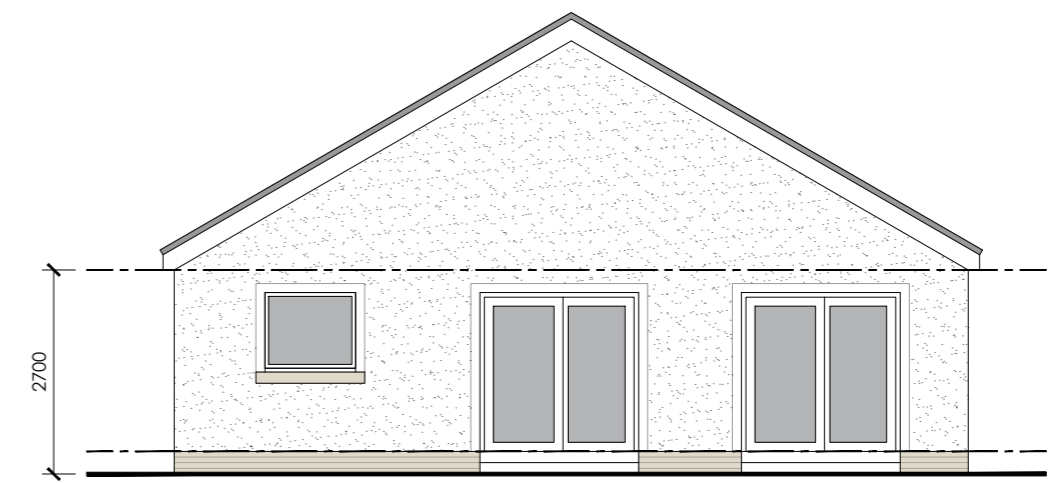


REAR (SOUTH) ELEVATION 1:50

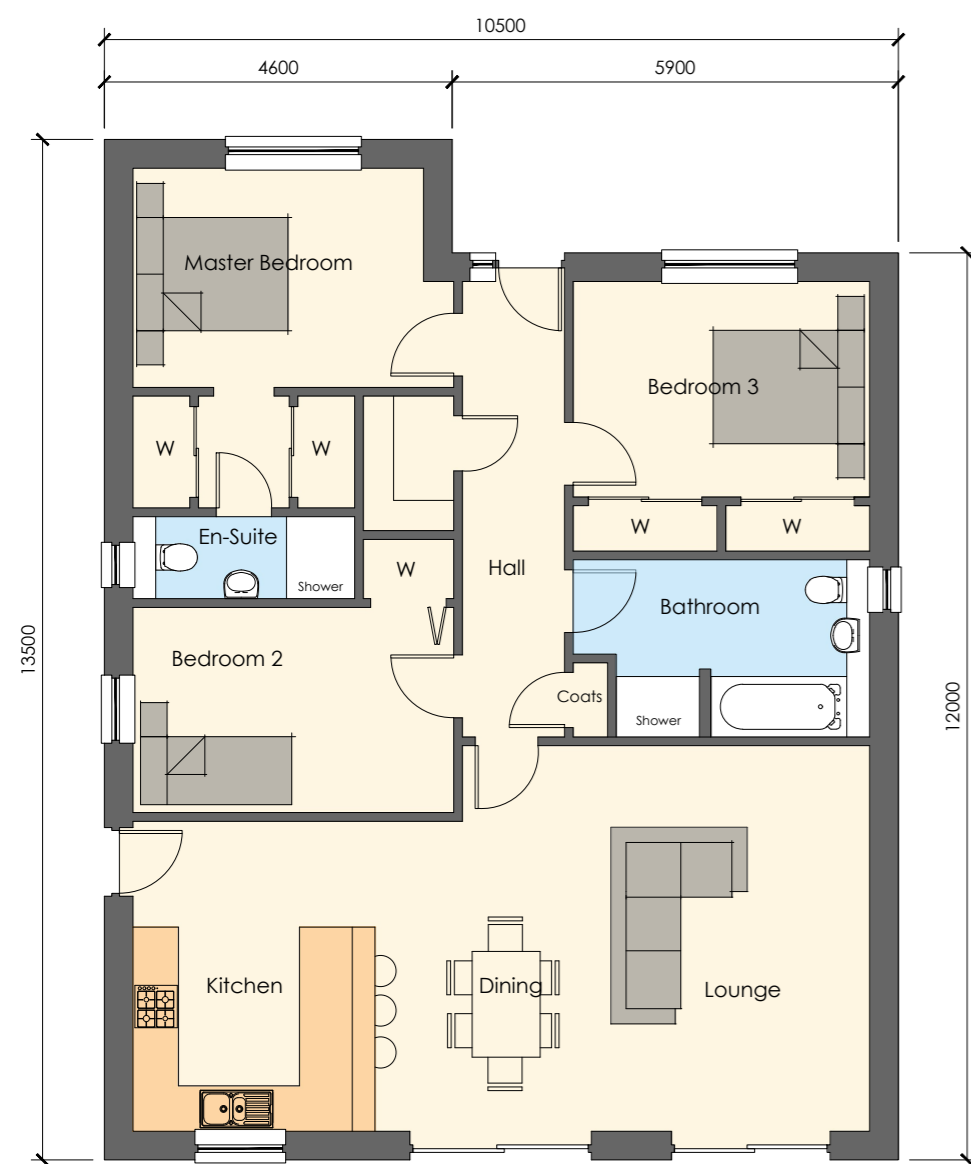


FLOOR PLAN 1:100

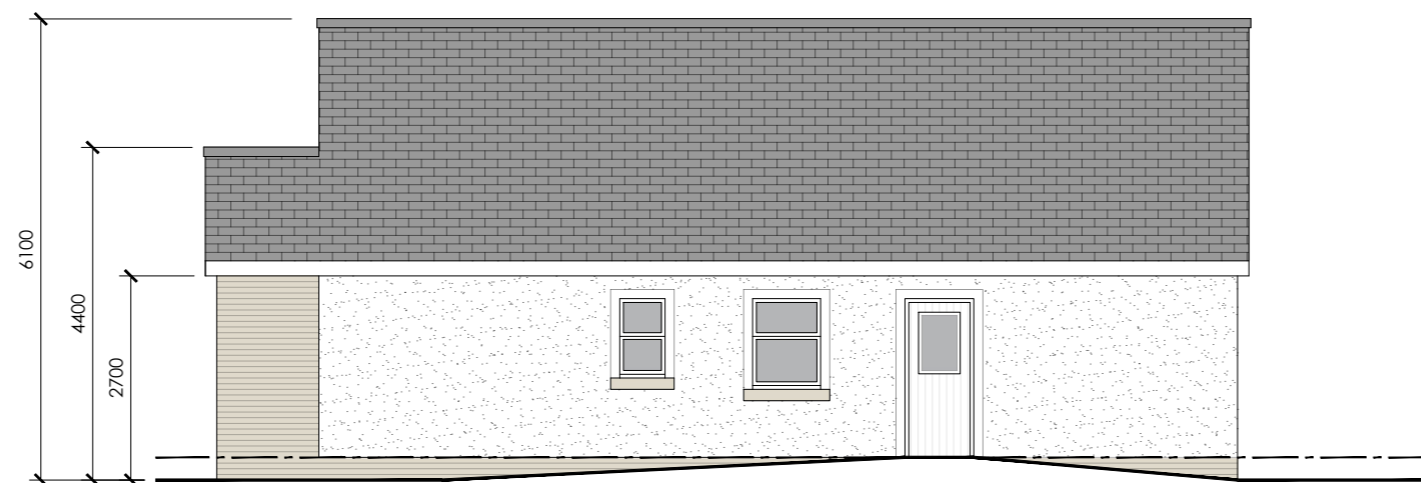

END (WEST) ELEVATION 1:100

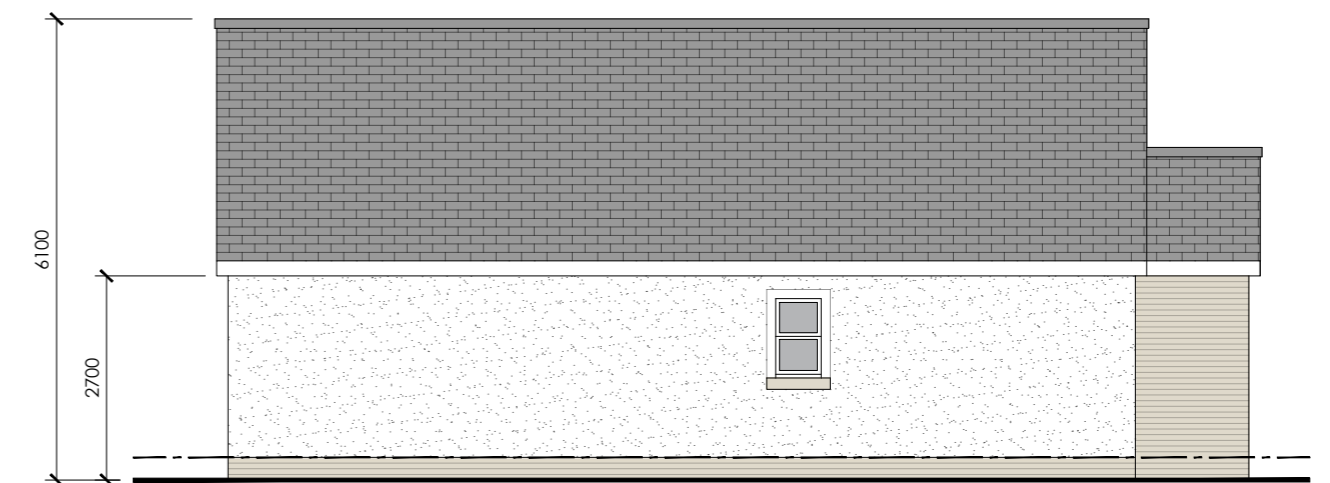

END (EAST) ELEVATION 1:50

 

Scale 1:100

PLANNING

David Gallacher & William Jeffrey
 Proposed Housing Development at
 Cedarwood
 President Kennedy Drive
 Plean
 FK7 8AY

Drg no: AL(0)05 Rev: A

PLOTS 3 & 4
 PLANS AND ELEVATIONS

Scale: 1:100 @ A1 Date: 03/09/21