



ROOF PLAN 1:100




FRONT (NORTH) ELEVATION 1:100

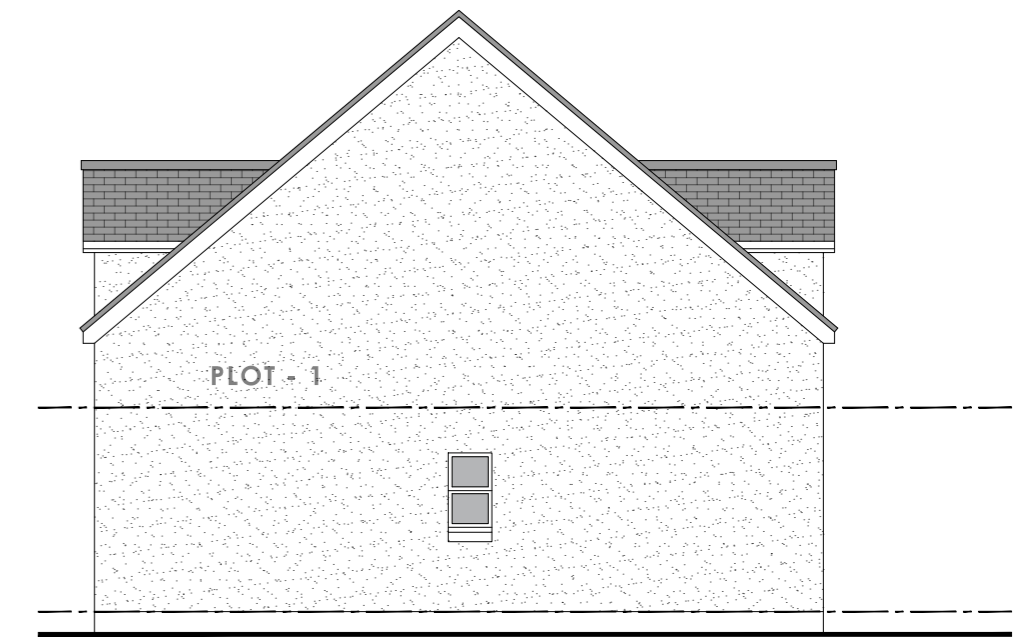


GABLE (WEST) ELEVATION 1:50

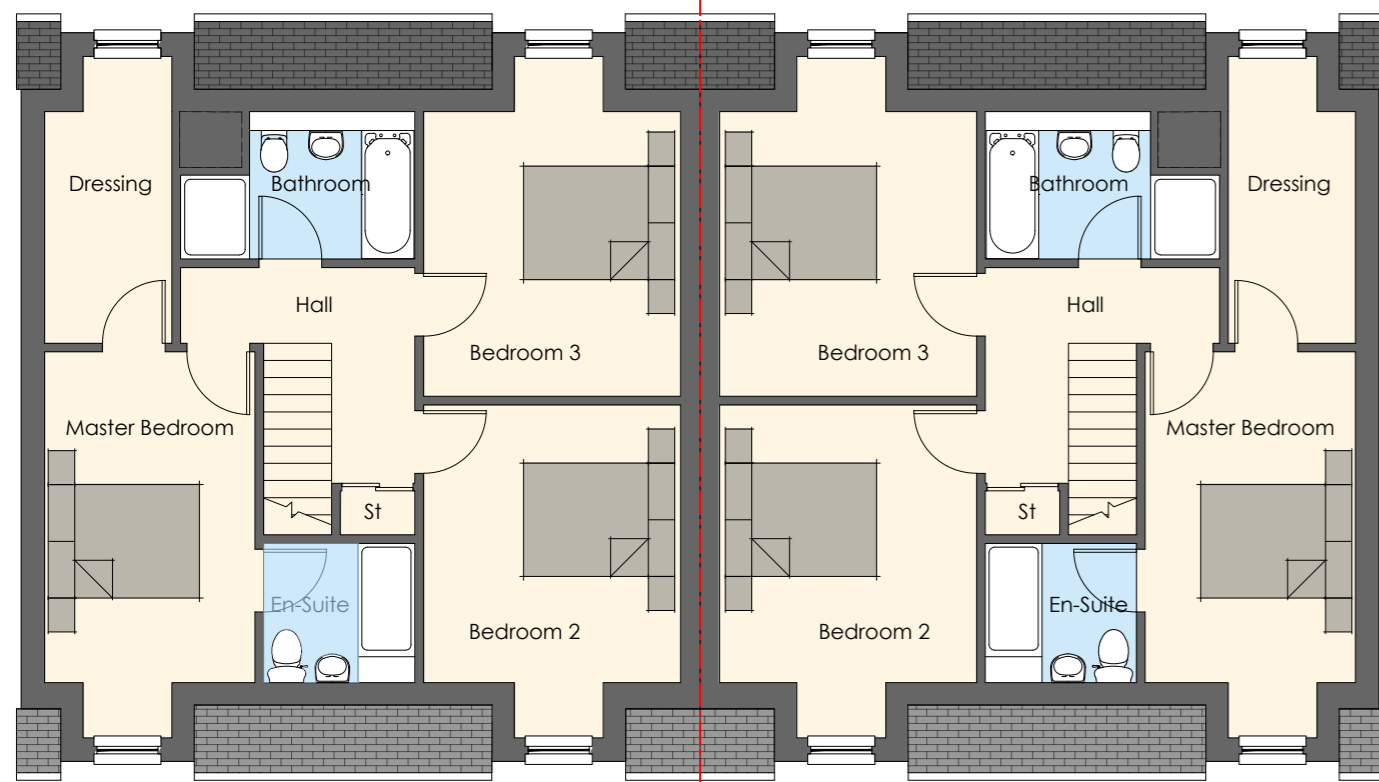


FIRST FLOOR PLAN 1:100

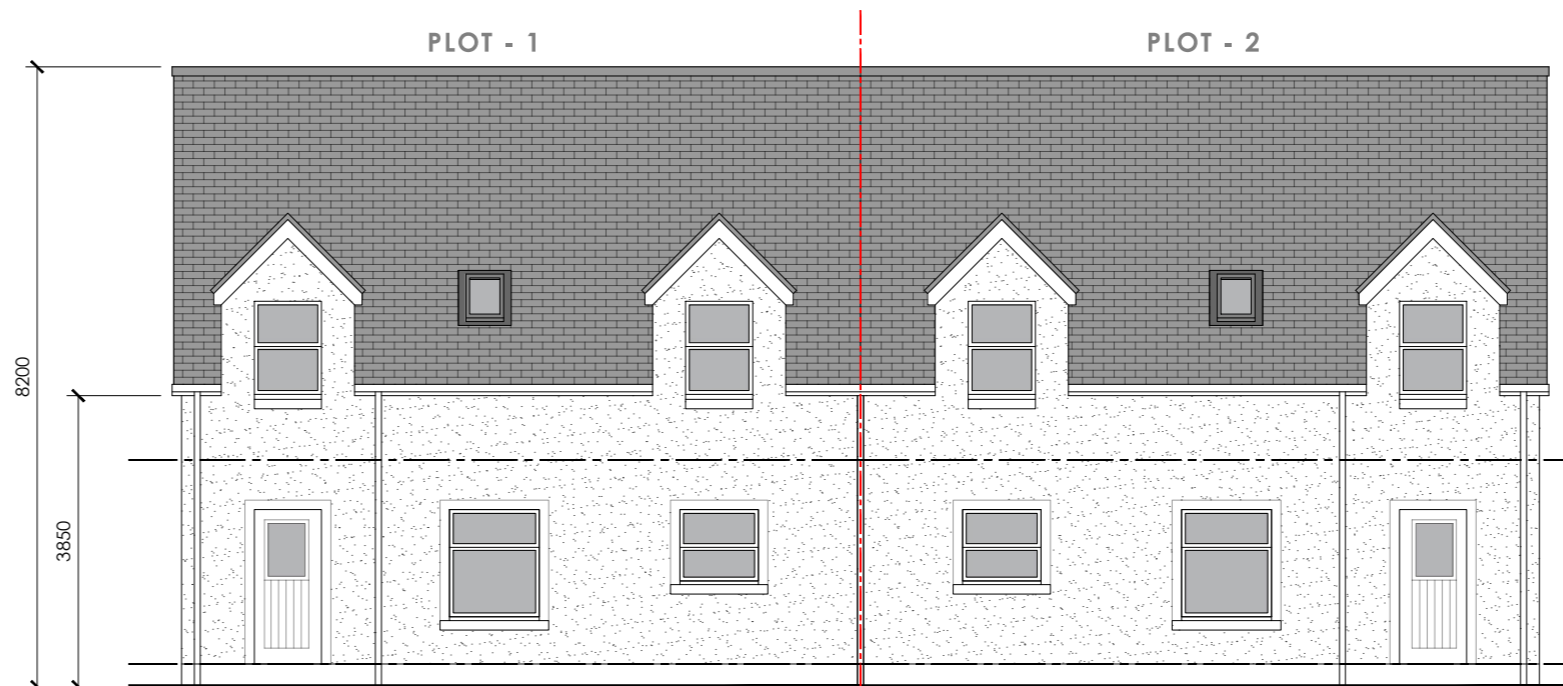


REAR (SOUTH) ELEVATION 1:50

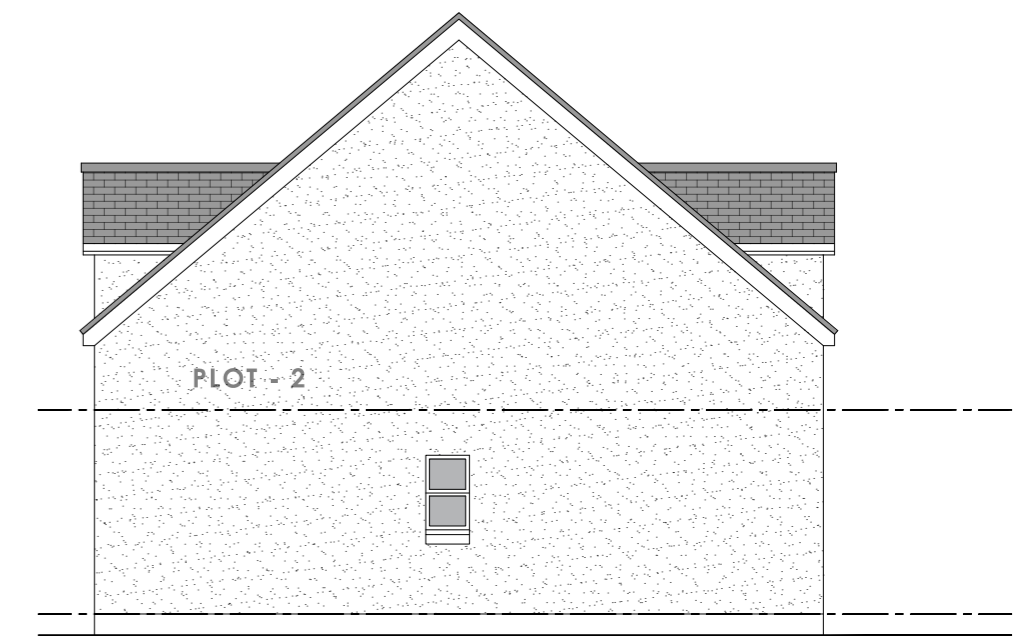

GABLE (EAST) ELEVATION 1:50

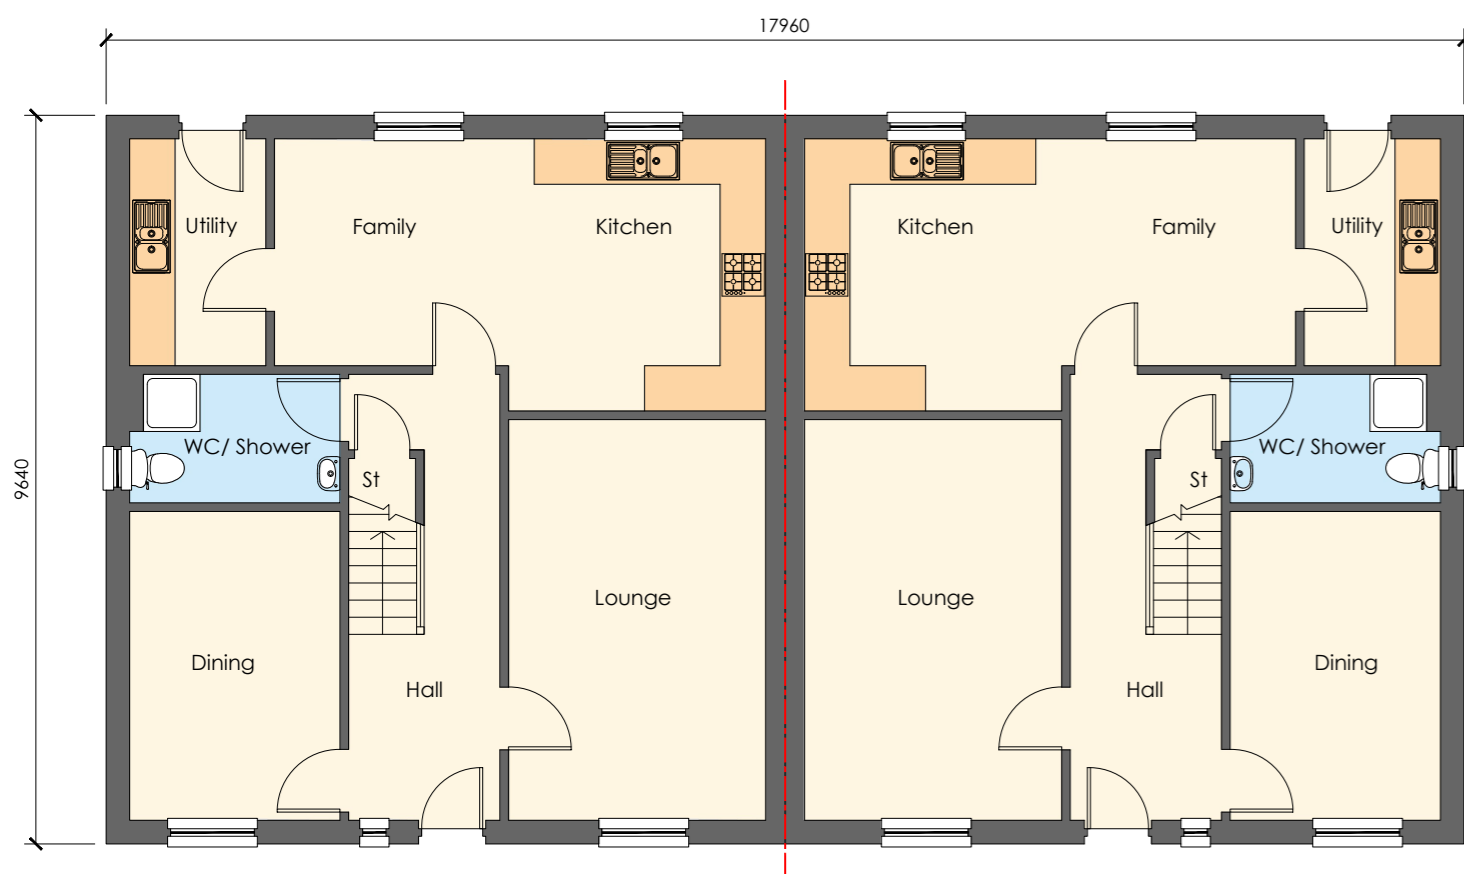

GROUND FLOOR PLAN 1:100

 

Scale 1:100

PLANNING

David Gallacher & William Jeffrey

Proposed Housing Development at
Cedarwood
President Kennedy Drive
Plan
FK7 8AY

Drg no: AL(0)04

Rev:

PLOTS 1 & 2
PLANS AND ELEVATIONS

Scale: 1:100 @ A1

Date: 01/09/21