


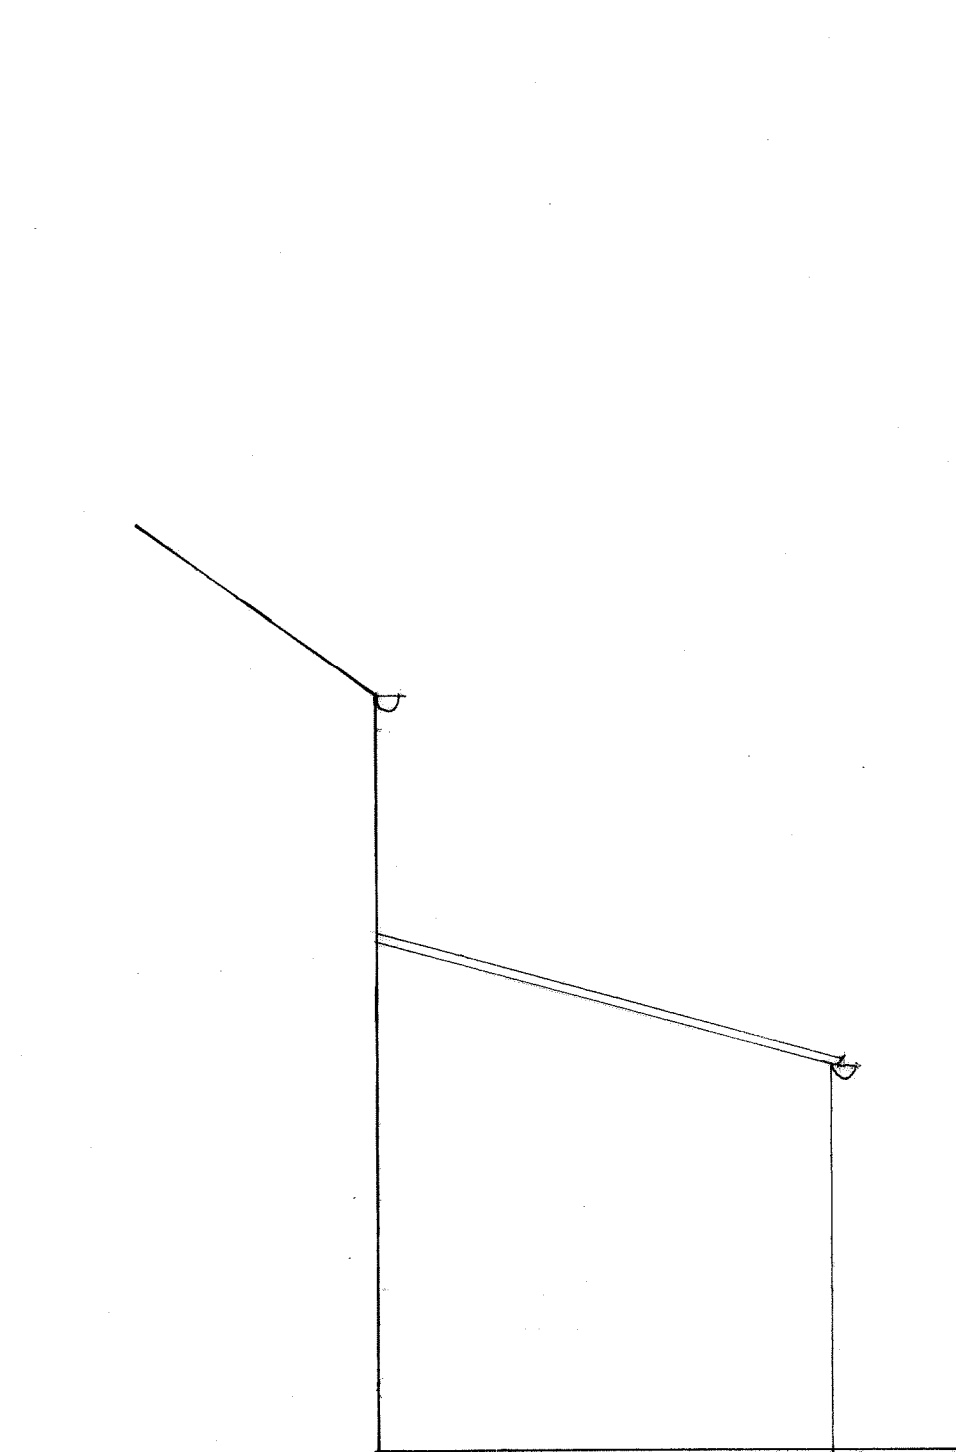


NW Elevation




SW Elevation



NE Elevation

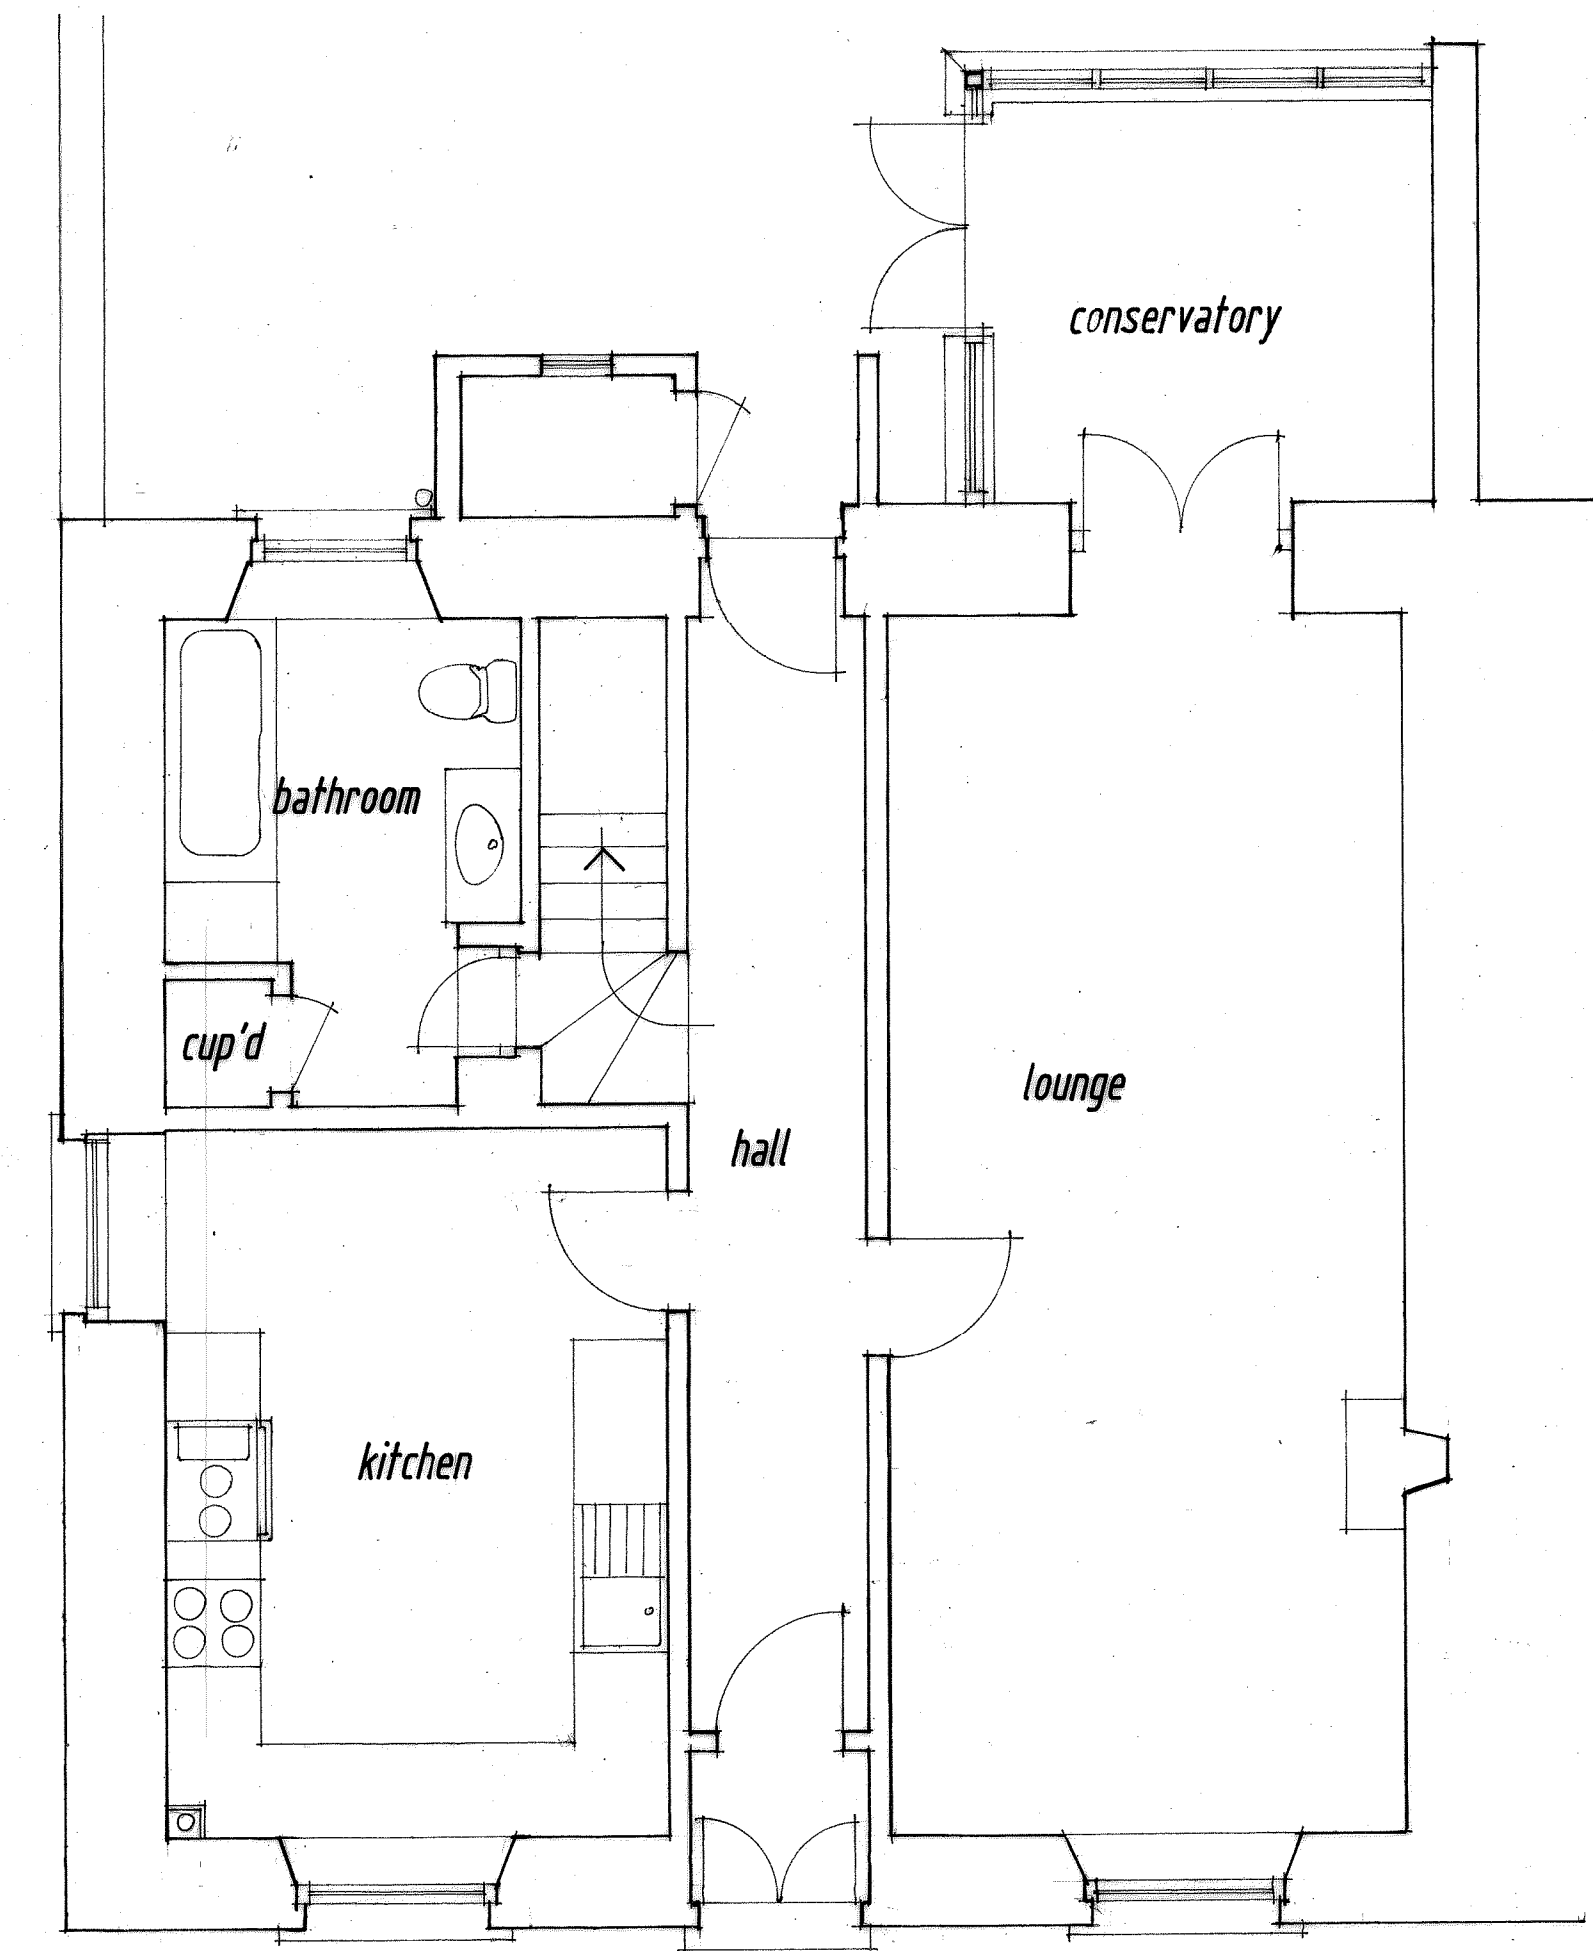

Ground Floor Plan

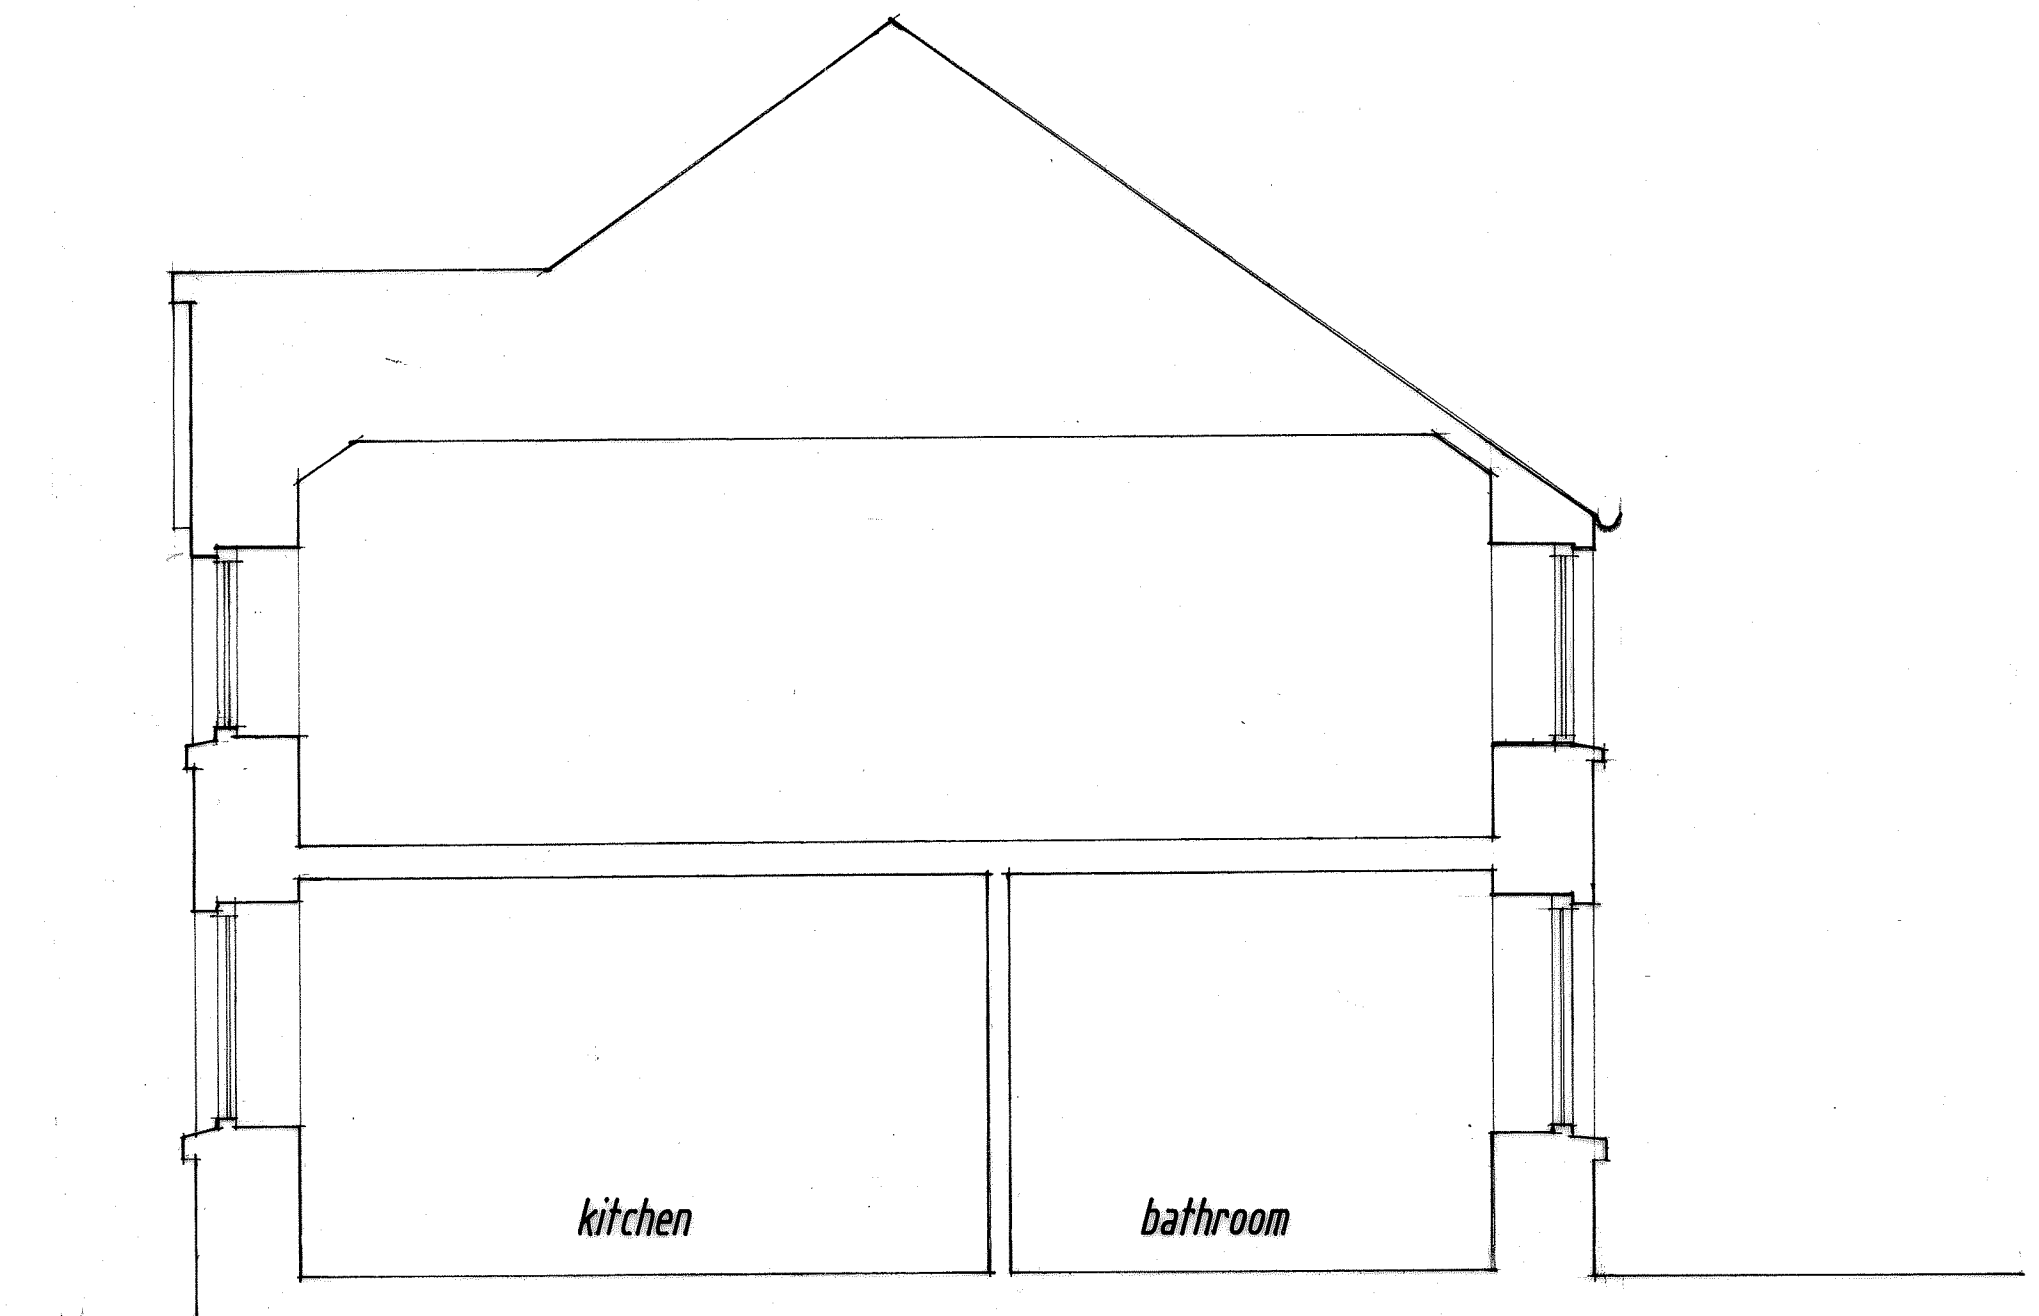

Section

client
MRS M. HOLROYD

project
**Proposed Extension and Alterations at
Saddlers House
Main Street
Buchlyvie**

drawing
As existing

special notes
No dimensions to be scaled from this drawing
All dimensions to be checked on site
This drawing to be read in conjunction with sub contractors
and suppliers drawings.

scale 1 : 50	date August 2021
------------------------	----------------------------

Farquhar MacLean Architect
Beechcroft Studio
Northlea
Doune FK16 6DH
Telephone 01786-841014

job no	rev	drg no 01
--------	-----	---------------------

