


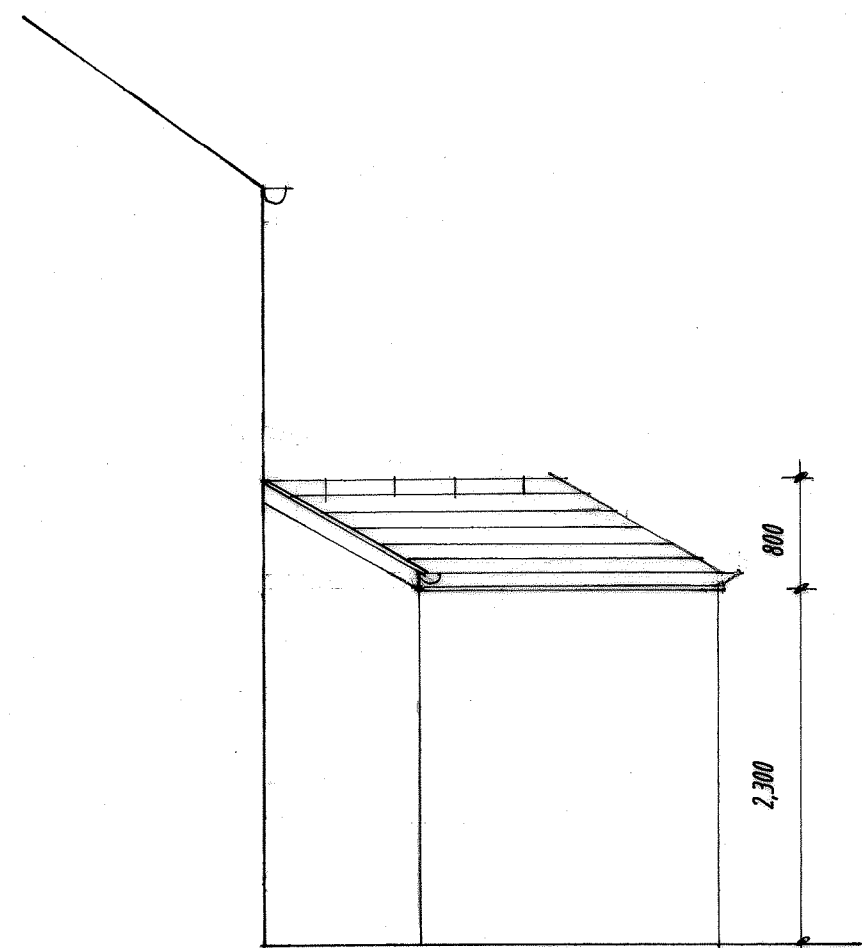


NW Elevation




SW Elevation



NE Elevation

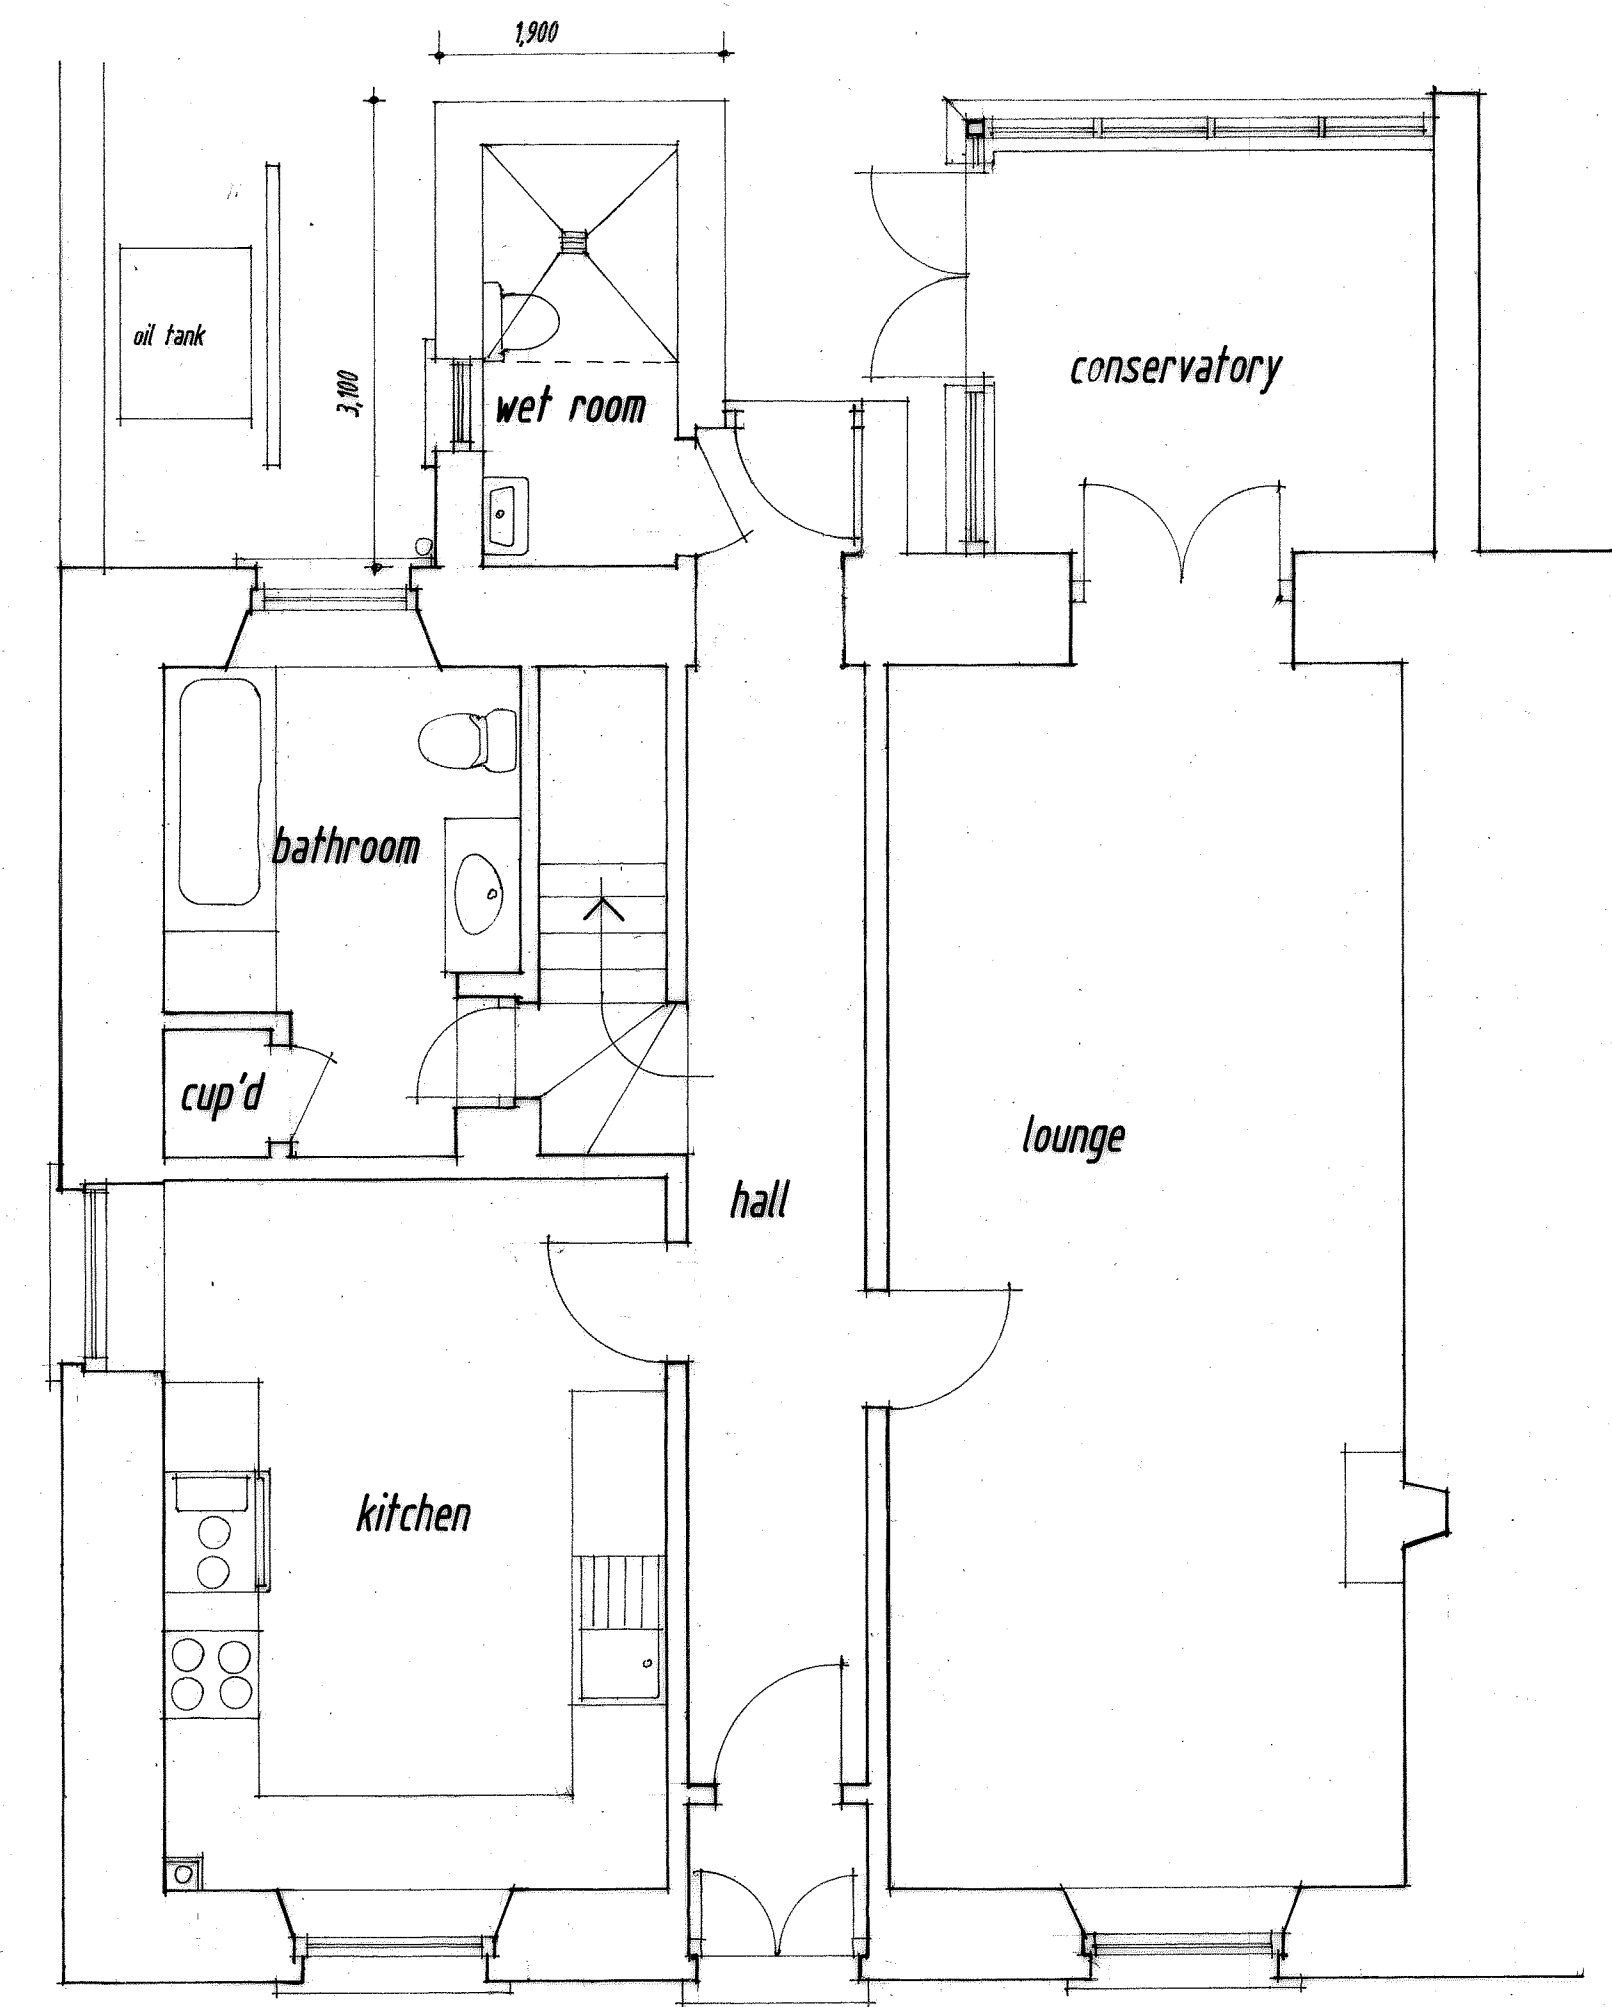

Ground Floor Plan

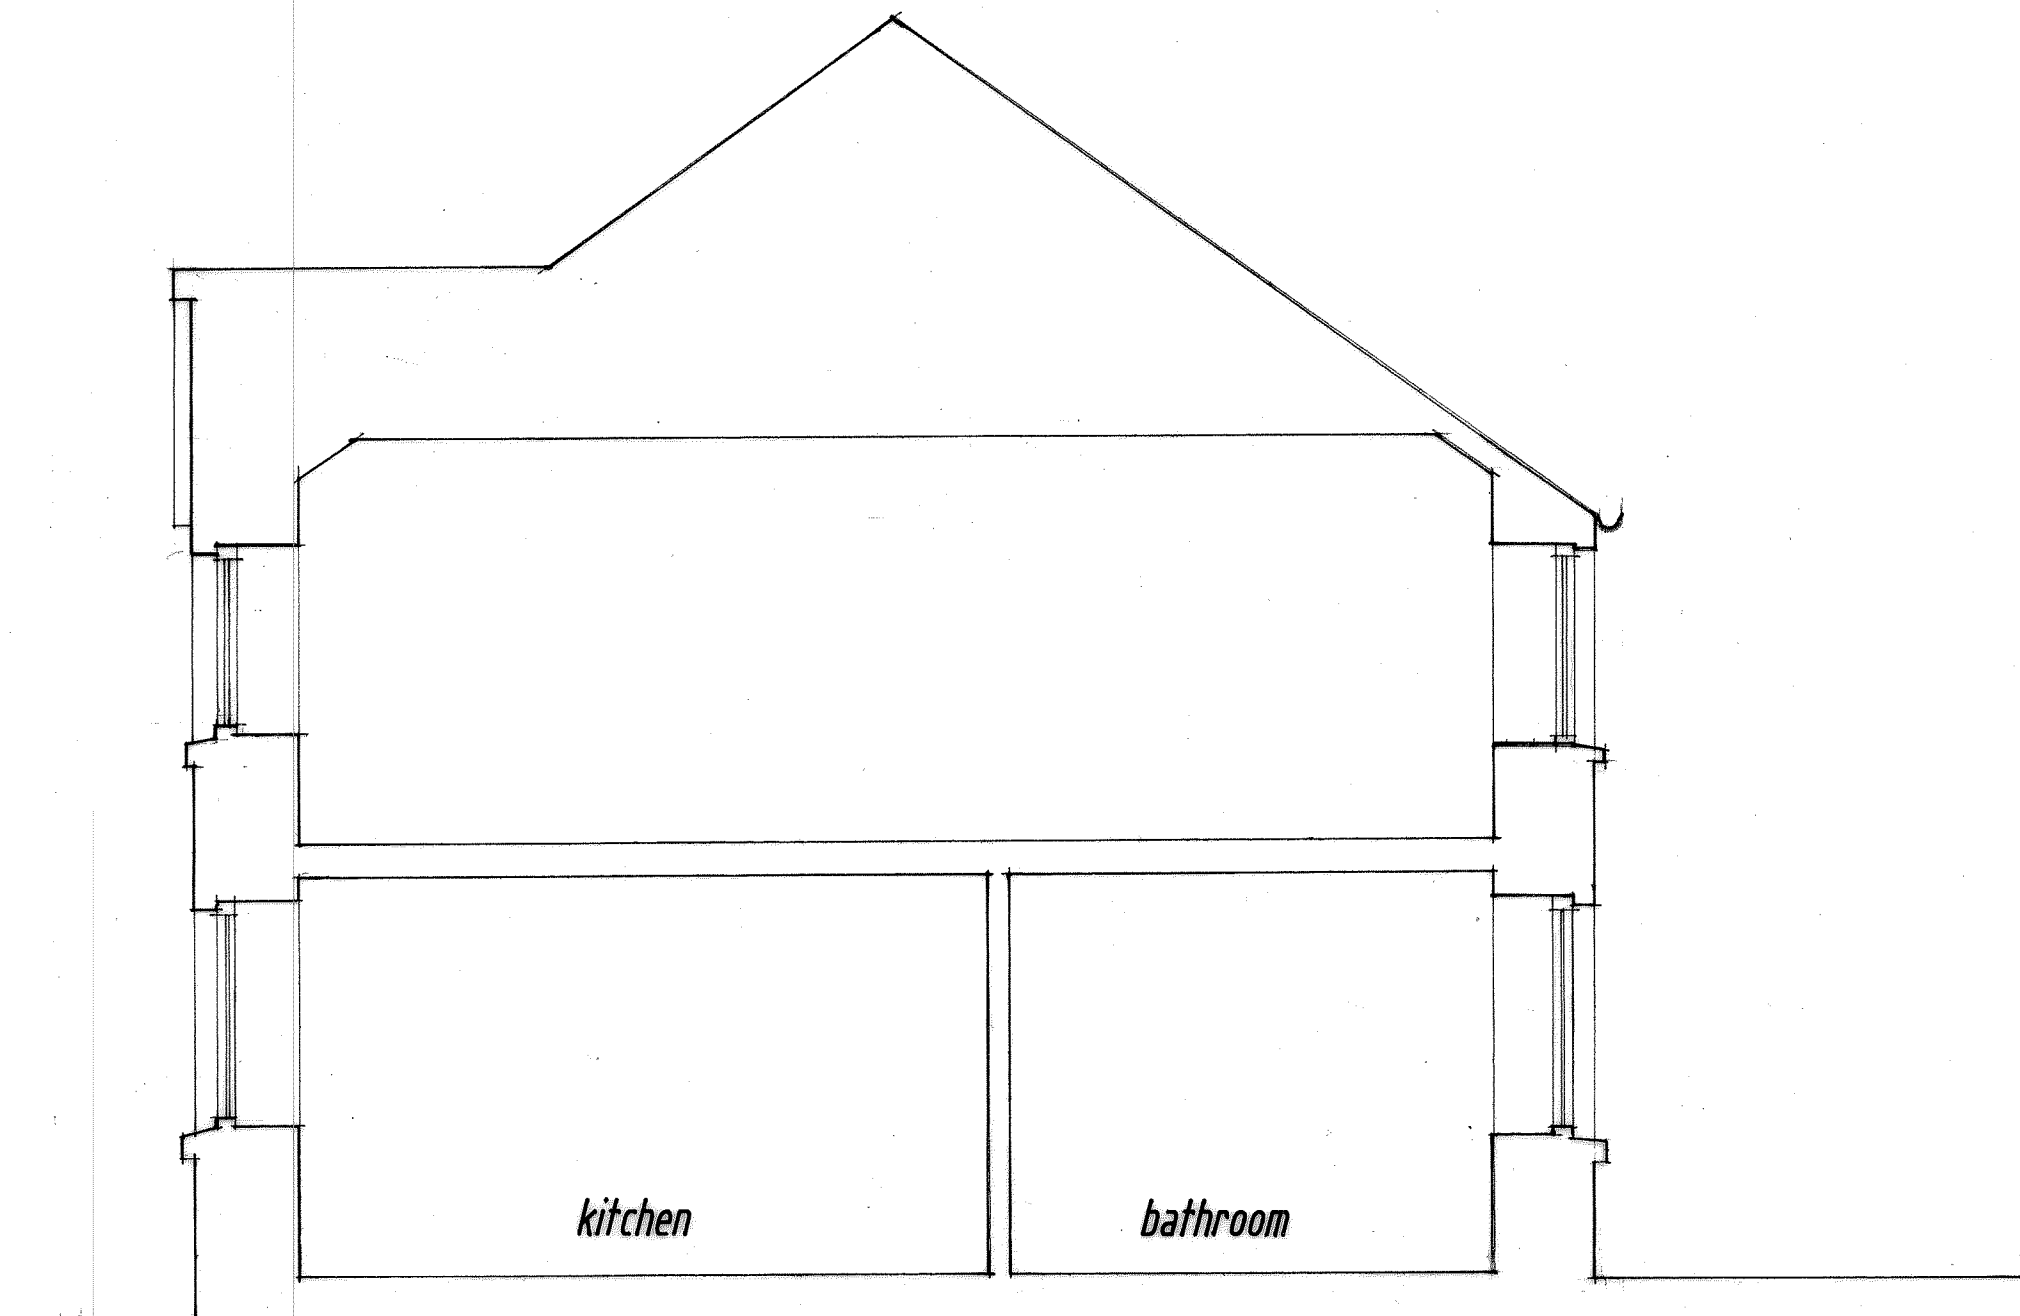

Section

ROOF
Natural slate to match existing
EXTERNAL WALLS
White roughcast to match existing
DOOR & WINDOW
Double glazed white upvc frames to match existing

client
MRS M. HOLROYD

project
**Proposed Extension and Alterations at
Saddlers House
Main Street
Buchlyvie**

drawing
As proposed

special notes
No dimensions to be scaled from this drawing
All dimensions to be checked on site
This drawing to be read in conjunction with sub contractors
and suppliers drawings.

scale	1 : 50	date	August 2021
-------	--------	------	-------------

Farquhar MacLean Architect
Beechcroft Studio
Northlea
Doune FK16 6DH
Telephone 01786-841014

job no	rev	drg no	02
--------	-----	--------	----

