



NORTH EAST ELEVATION

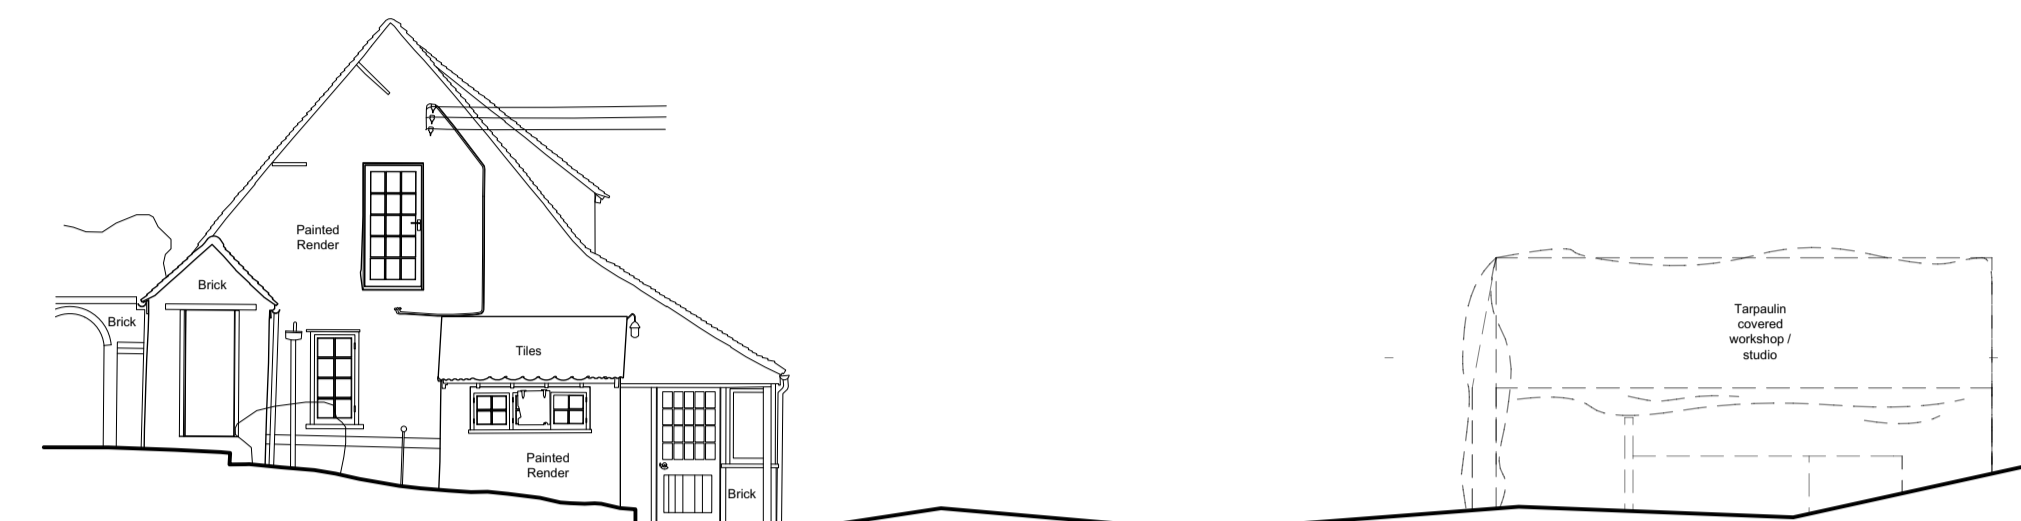

NORTH WEST ELEVATION



SOUTH WEST ELEVATION

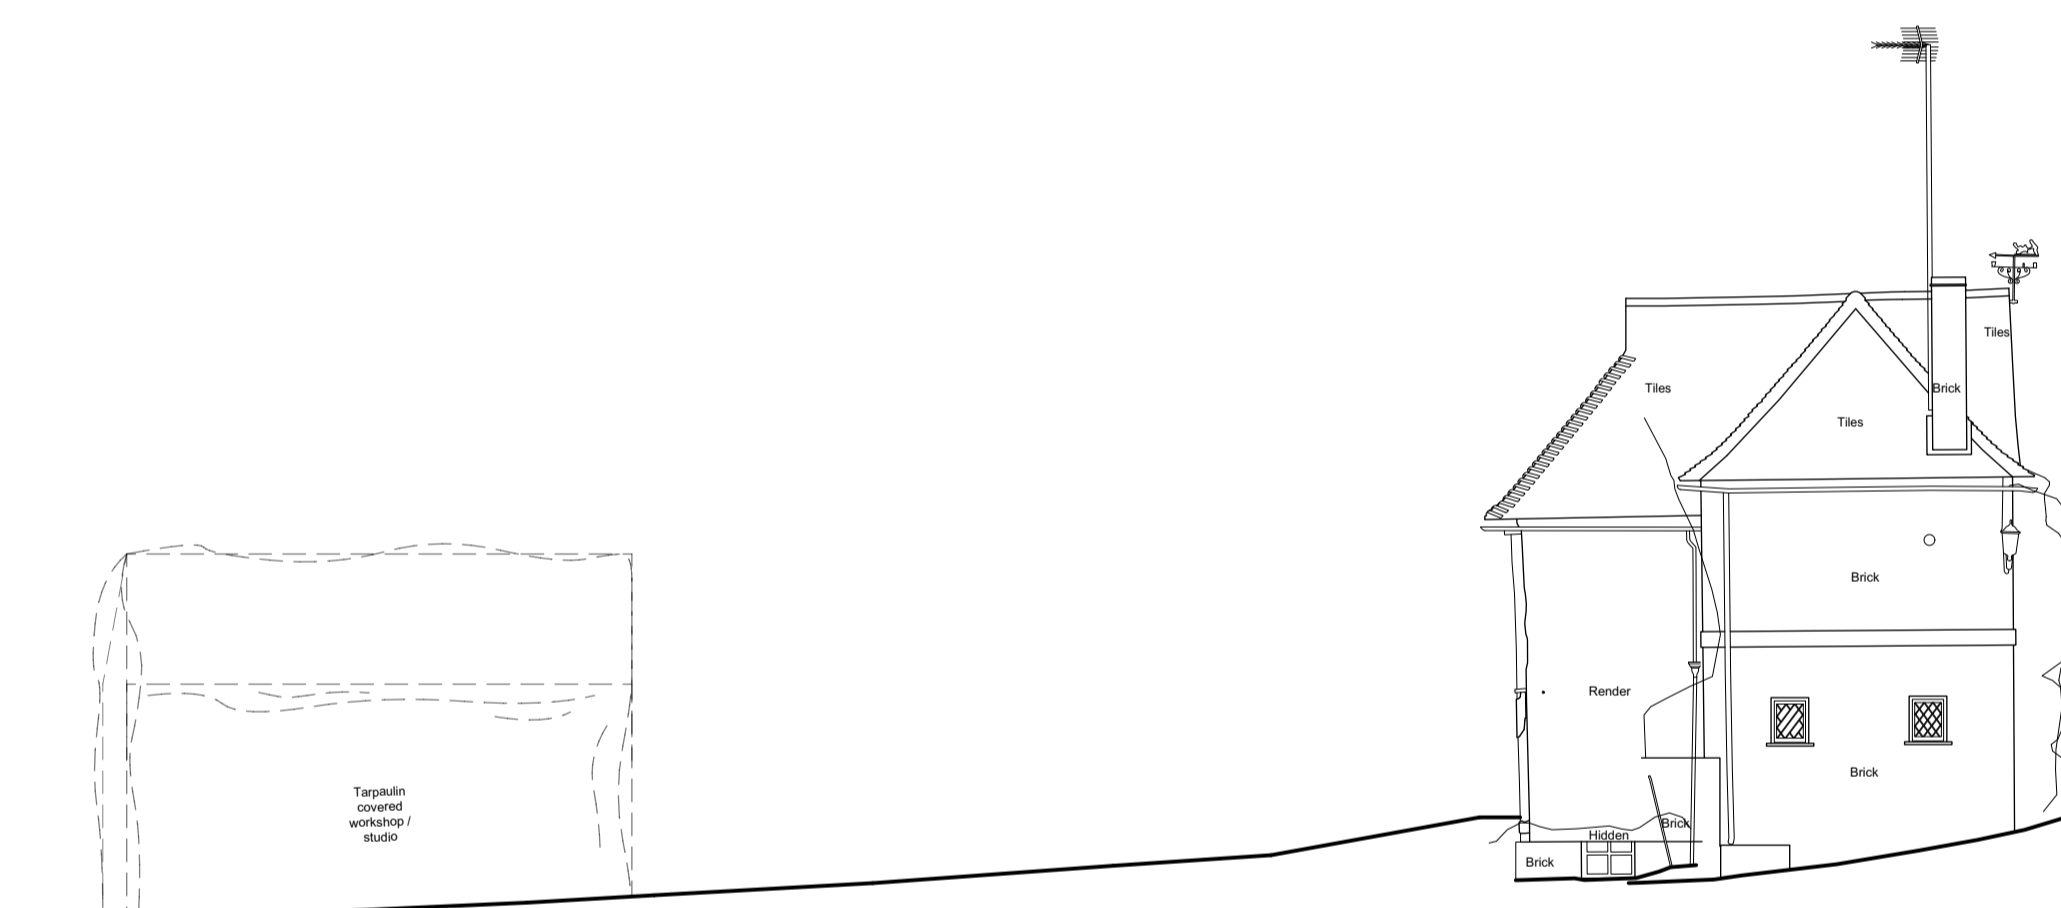

SOUTH EAST ELEVATION

**Hoare,  
Ridge &  
Morris**  
Architects

PROJECT The Pound

DRAWING TITLE Existing Elevations

SCALE 1:100 at A1

STATUS PLANNING

DRAWING NO. **177.PL05A**