



EXISTING REAR ELEVATION

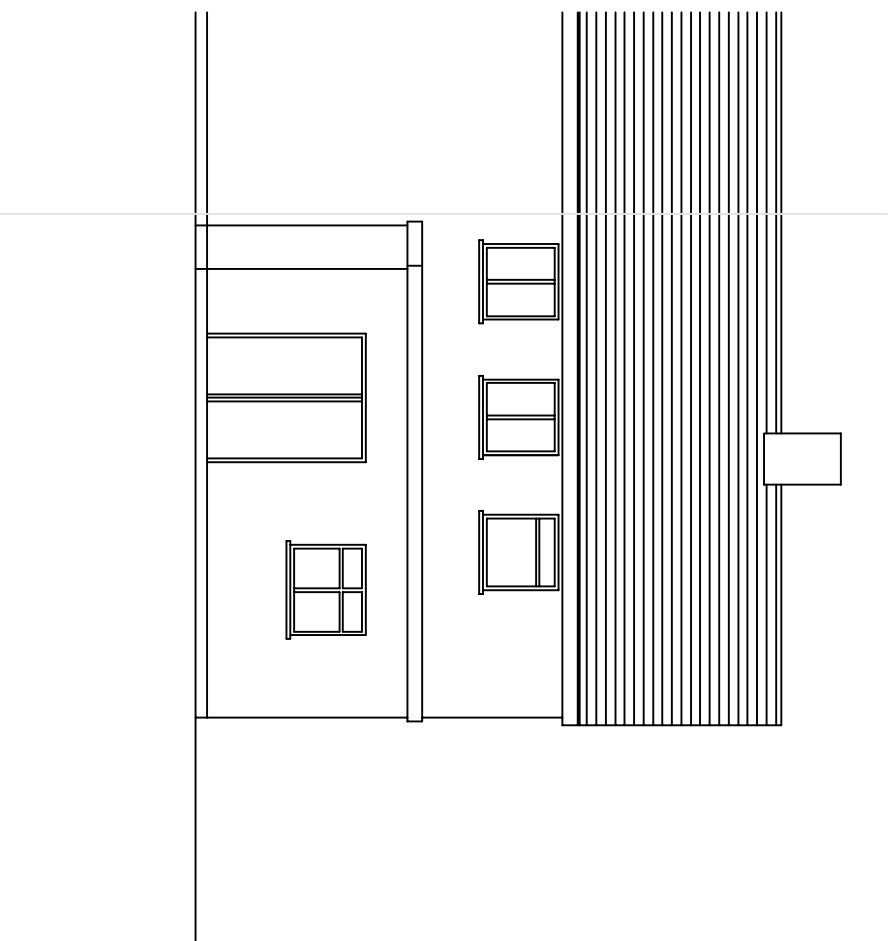


PROPOSED REAR ELEVATION

 

NOTES:

1. This drawing is to be read in conjunction with all relevant Architects and Engineers drawings
2. Only figured dimensions are to be used for construction
3. All dimensions are to be verified on site prior to work commencing
4. All temporary works are the responsibility of the contractor

Copyright ©

  <p>JBALASINGAM CHARTERED BUILDING ENGINEER TEL: 07500043858 E-MAIL: jegaatheebanb@ydhoo.com</p>	<p>CLIENT :MRS. THARANY</p>	<p>DRAWN BY : B.J DESIGNED BY : B.J</p>	<p>REVISION :</p>
<p>PROJECT : 25 Kelvin Hill Basingstoke RG22 6EF</p>	<p>TITLE : PROPOSED SINGLE STOREY REAR EXTENSION</p>	<p>DRAWING NO : BJ/2021/57/4 DATE : 10/09/2021</p>	<p>SCALE : 1:100 ORG.SIZE : A3</p>