



FRONT ELEVATION    REAR ELEVATION    SIDE ELEVATION    SIDE ELEVATION    REAR ELEVATION    SECTION AA

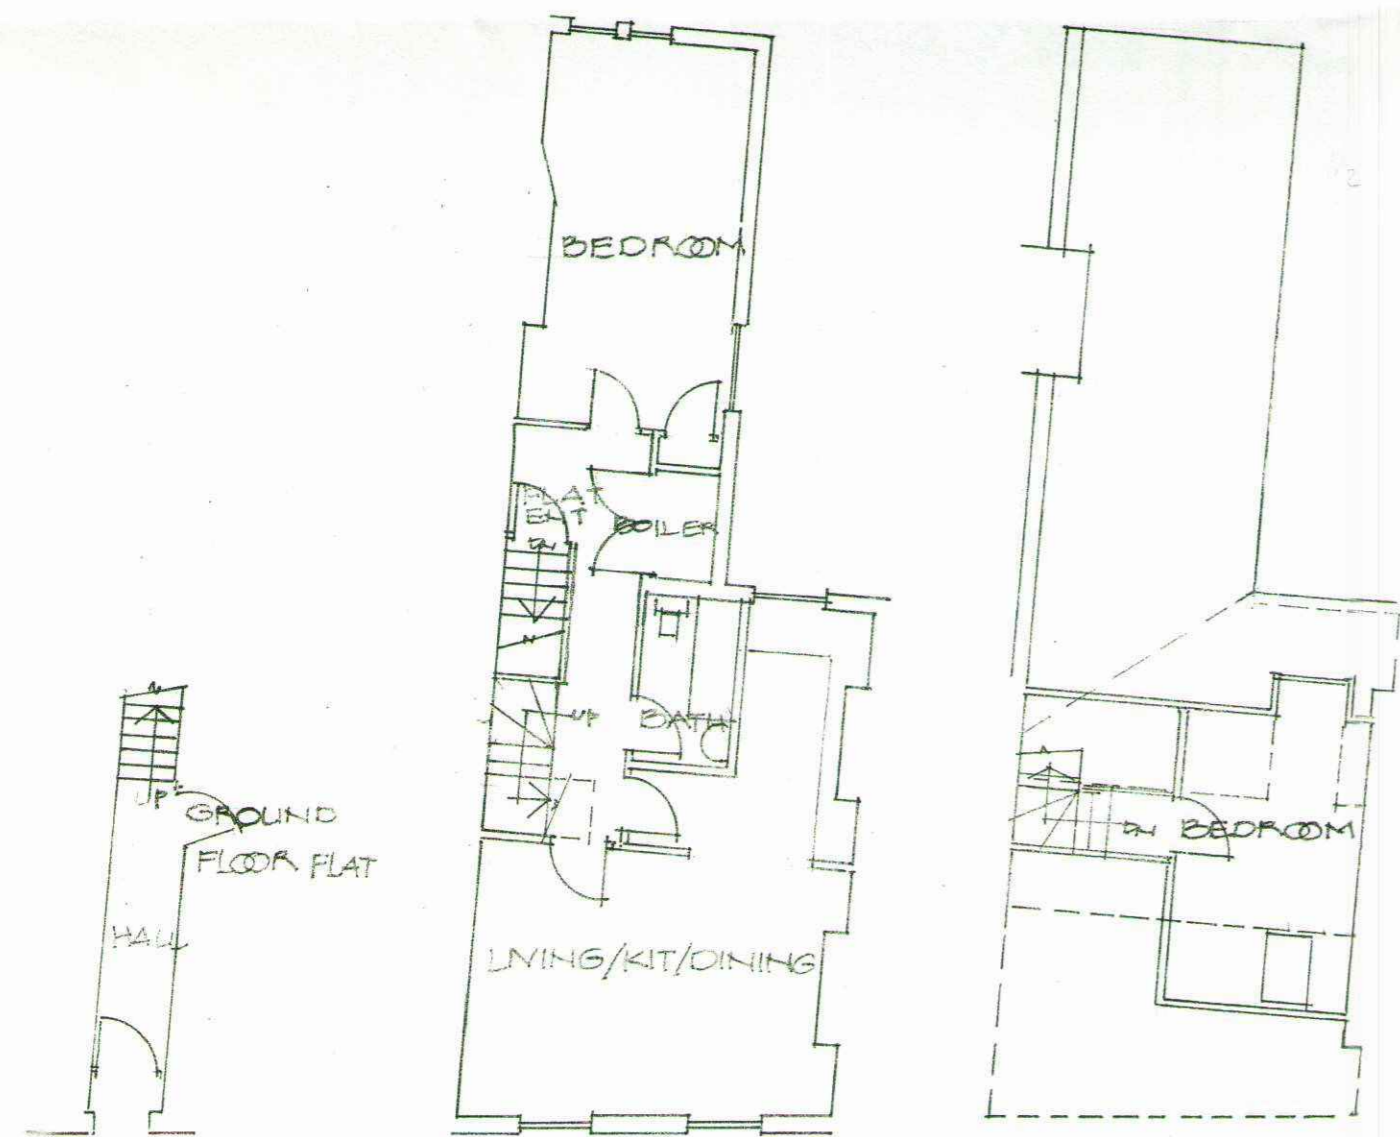

GROUND FLOOR PLAN  
NO CHANGE

FIRST FLOOR PLAN    SECOND FLOOR PLAN  
NO CHANGE

EXISTING

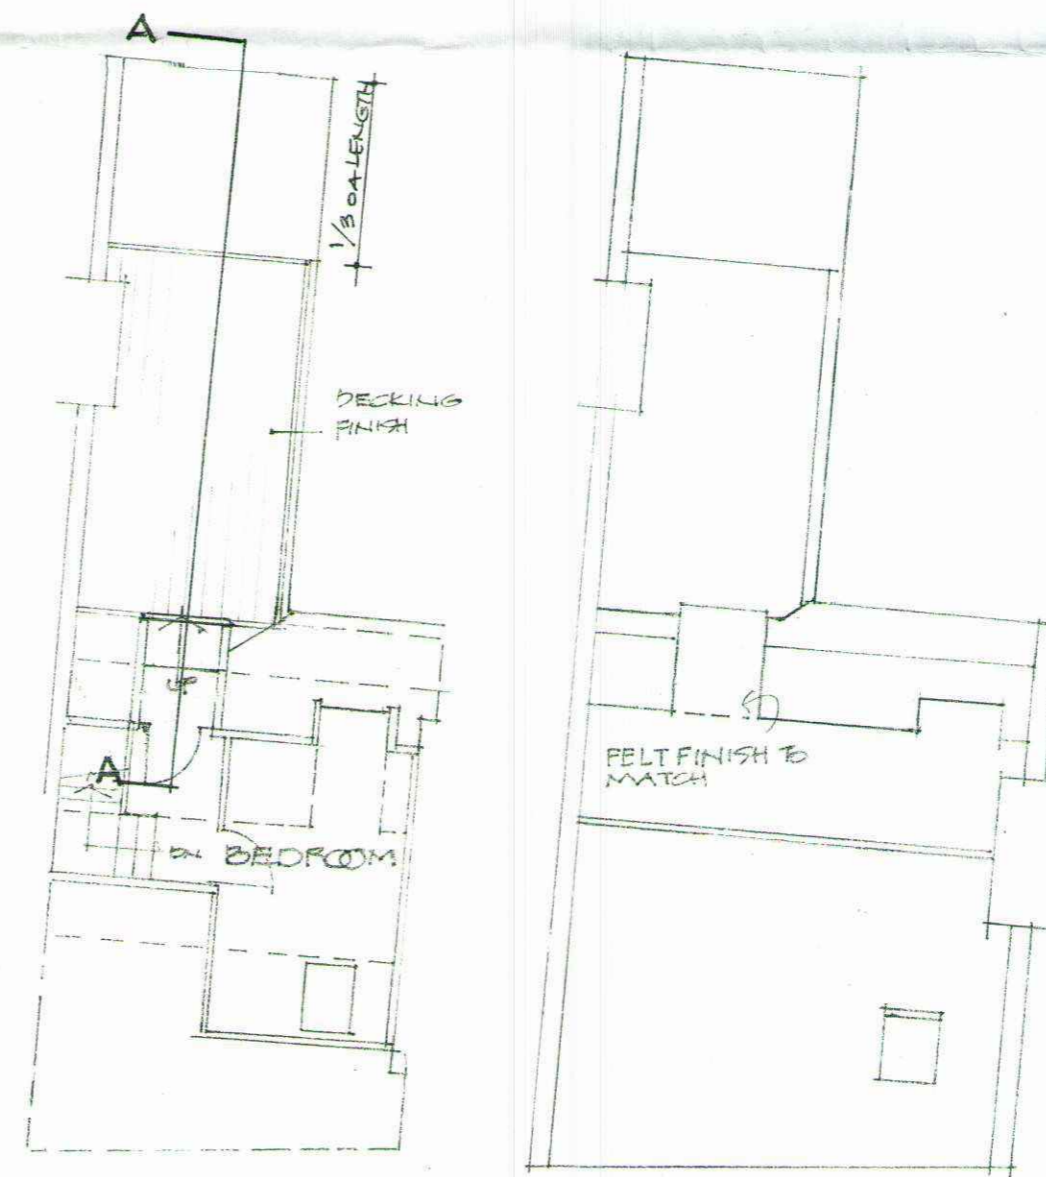

SECOND FLOOR PLAN

PROPOSED

NO	DATE	REVISION
<p>JOB FIRST FLOOR FLAT 16 SULINA ROAD LONDON SW2 4EJ</p>		
<p>TITLE PROPOSED REAR ROOF TERRACE</p>		
<p>SCALE 1:100</p>		
<p>DATE JUN 21</p>		
<p>DRAWN 3</p>		
<p>DRAWING NO 2454/1</p>		<p>REVISION</p>