


Existing

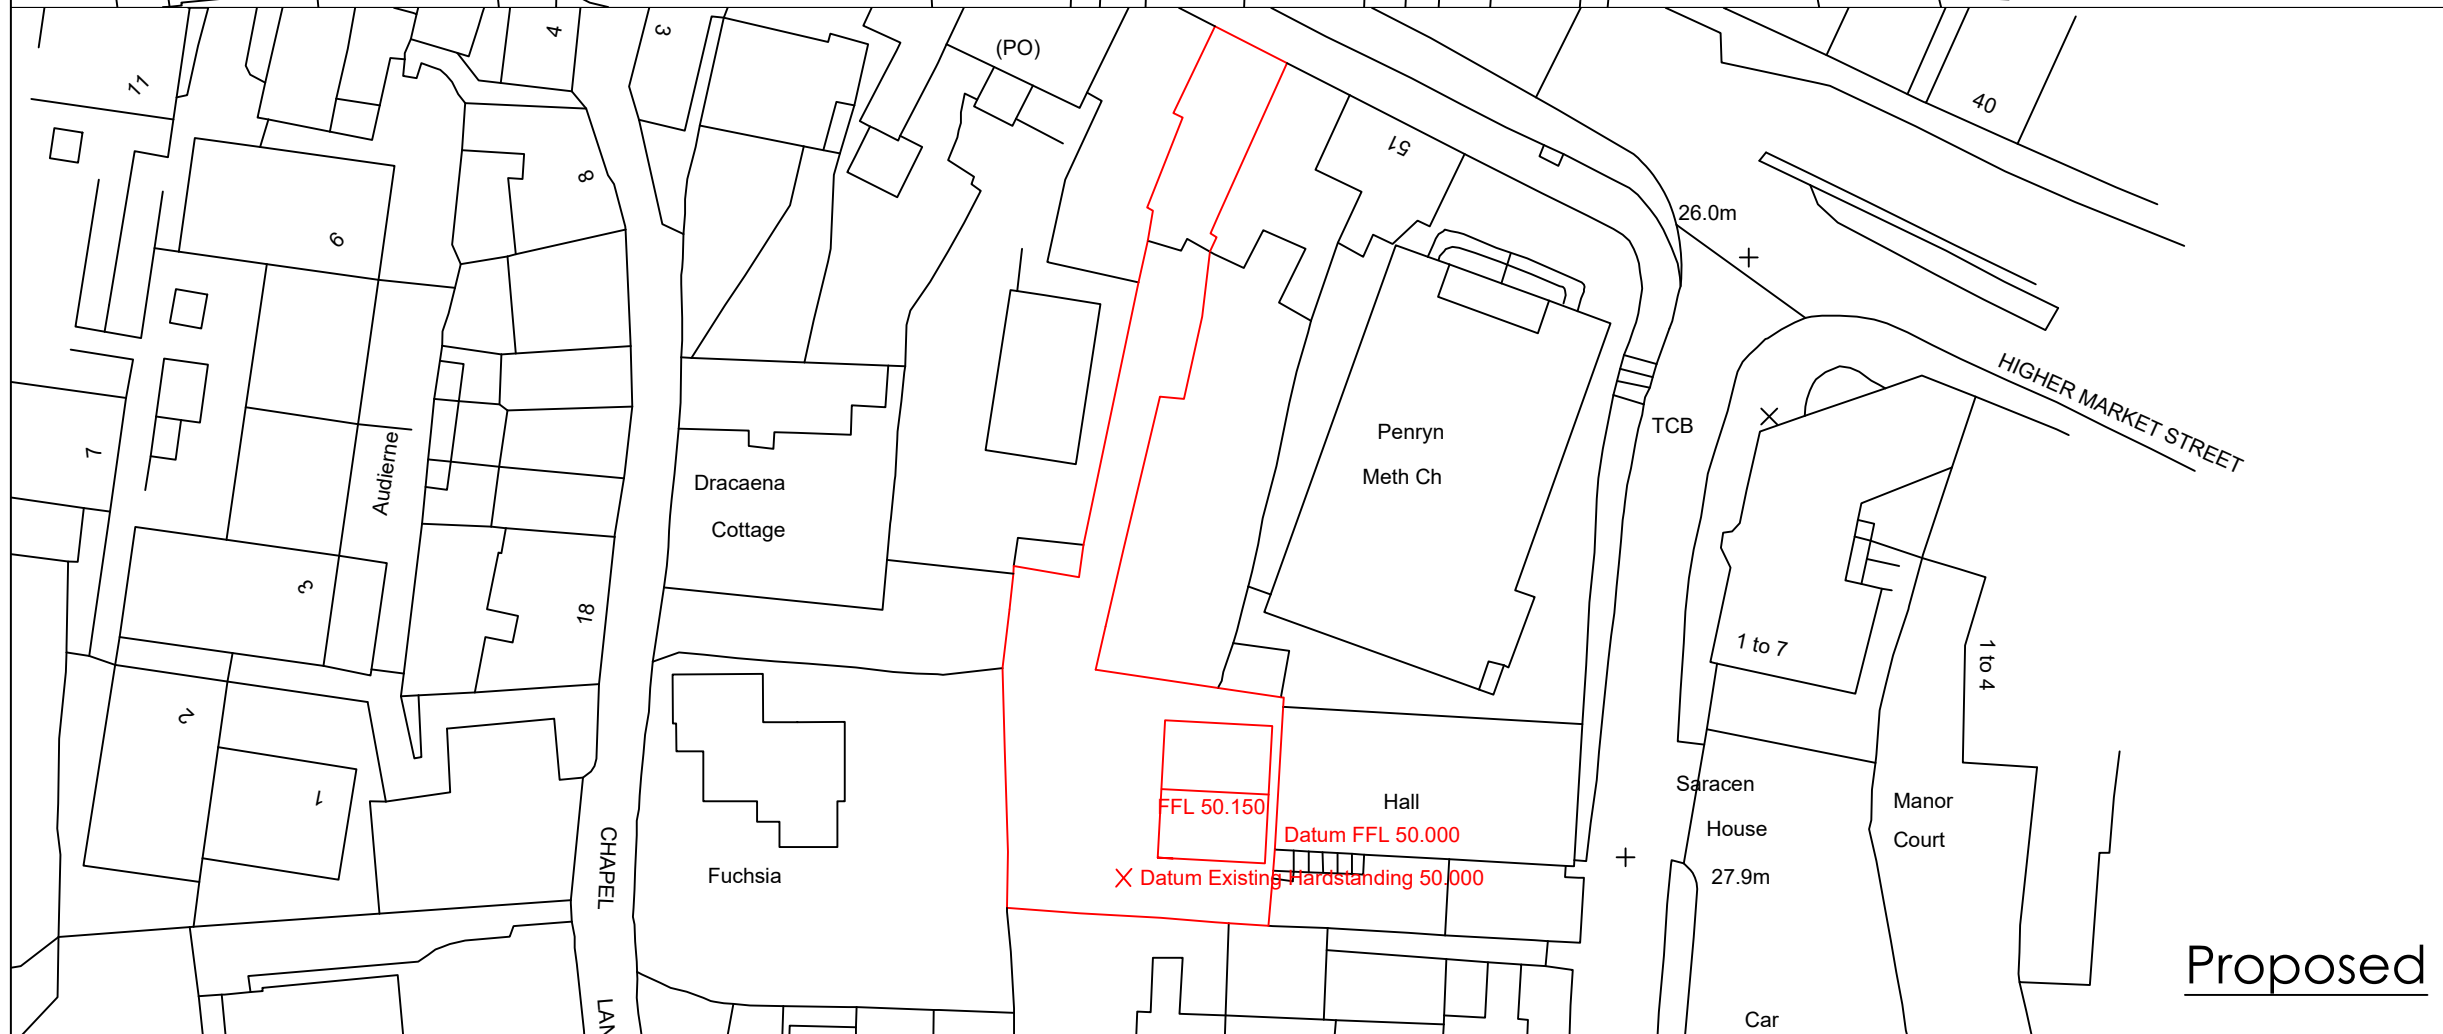

Proposed

© This drawing is the Copyright of Eco Architectural. It should not be relied on or used in circumstances other than those for which it was originally prepared.

Contractors must check all measurements on site

Survey Measurements carried out by others



1	SEP 21	
0	JULY 21	ORIGINAL
REV	DATE	

**ECO ARCHITECTURAL**  
 First Floor, Admiralty House, 2 Bank  
 Place, Falmouth, Cornwall. TR11 4AT  
 Tel: 07738 059551

LOCATION	
55, The Terrace, Penryn TR10 8EH	
PROJECT	
Proposed Annex	
DRAWING TITLE	
Proposed Site Plan	
PROJECT MANAGER JB	
SCALE	1:500 @ A3
DRAWING NO	WEBB/002
REVISION	