



North Elevation

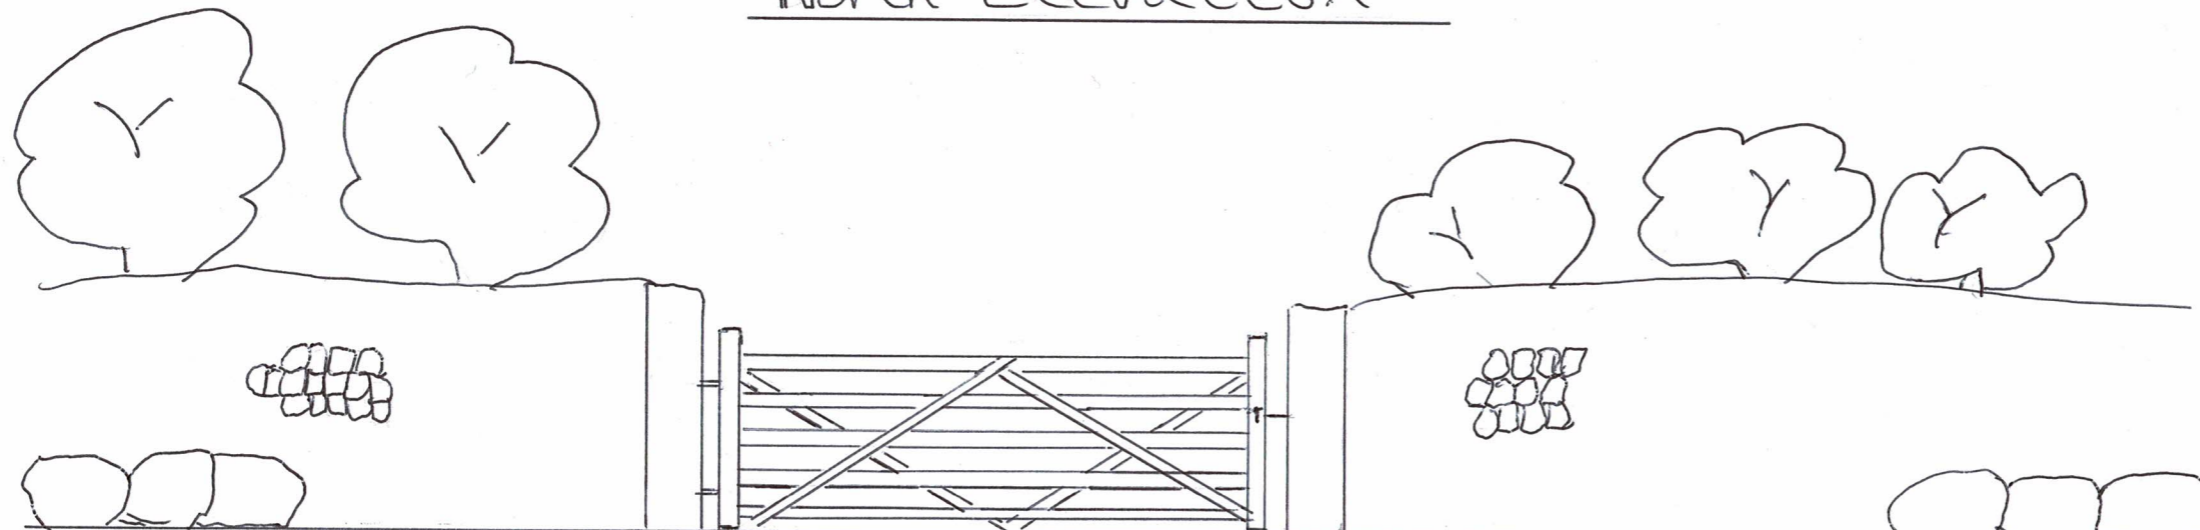

Scale 1:50

Plan

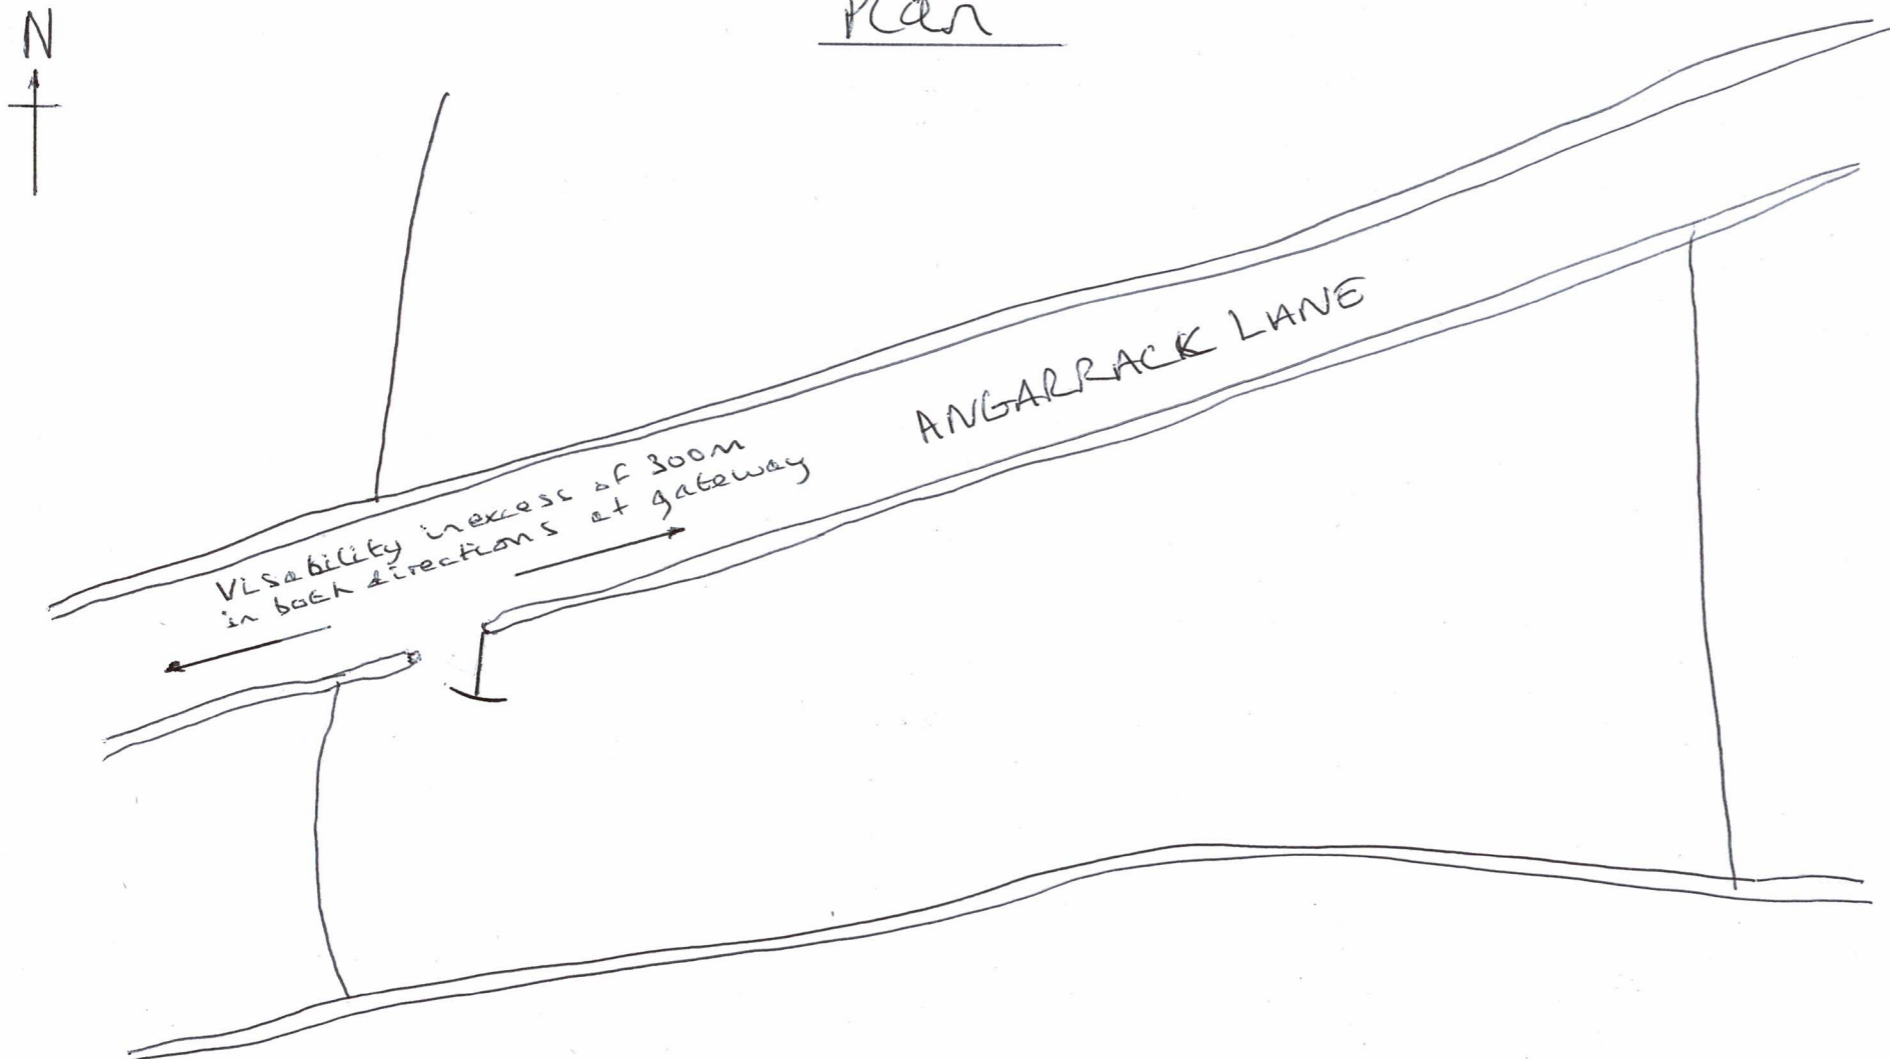

Scale 1:500



Peter Bowden and Co.

Chartered Surveyor, Valuer and
Environmental Consultant

Cogegoes Farmhouse, Penponds,
Camborne, Cornwall. TR14 0QL

Project : New access gate, Angarrack
Lane, Connor Downs, Hayle, TR27 5JG

Client: Mr Charles Jones, Sea View Farm.

Drawing: CJ/Plan/Aug2021

Scale: 1: 50 and 1: 500

Date: 12/8/2021