



Key Plan

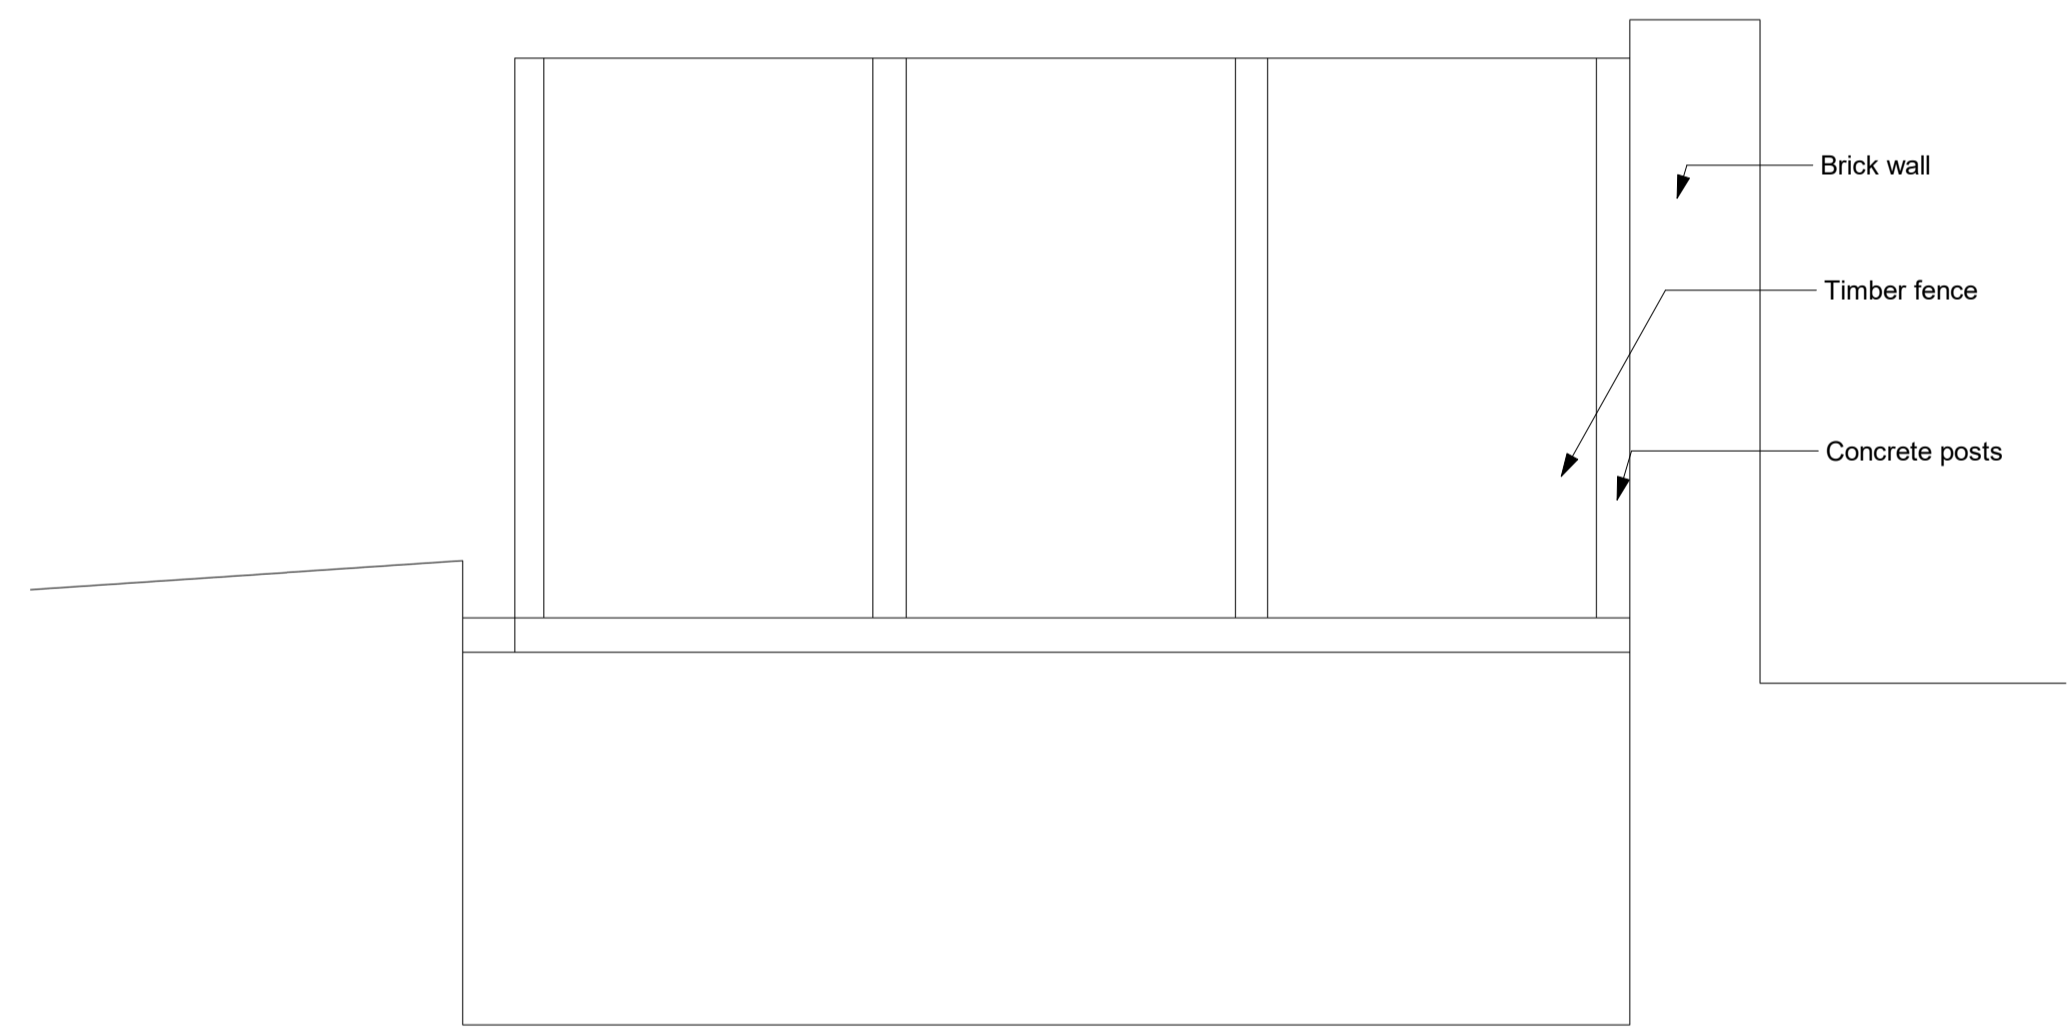

C - Existing Rear Elevation  
1 : 25

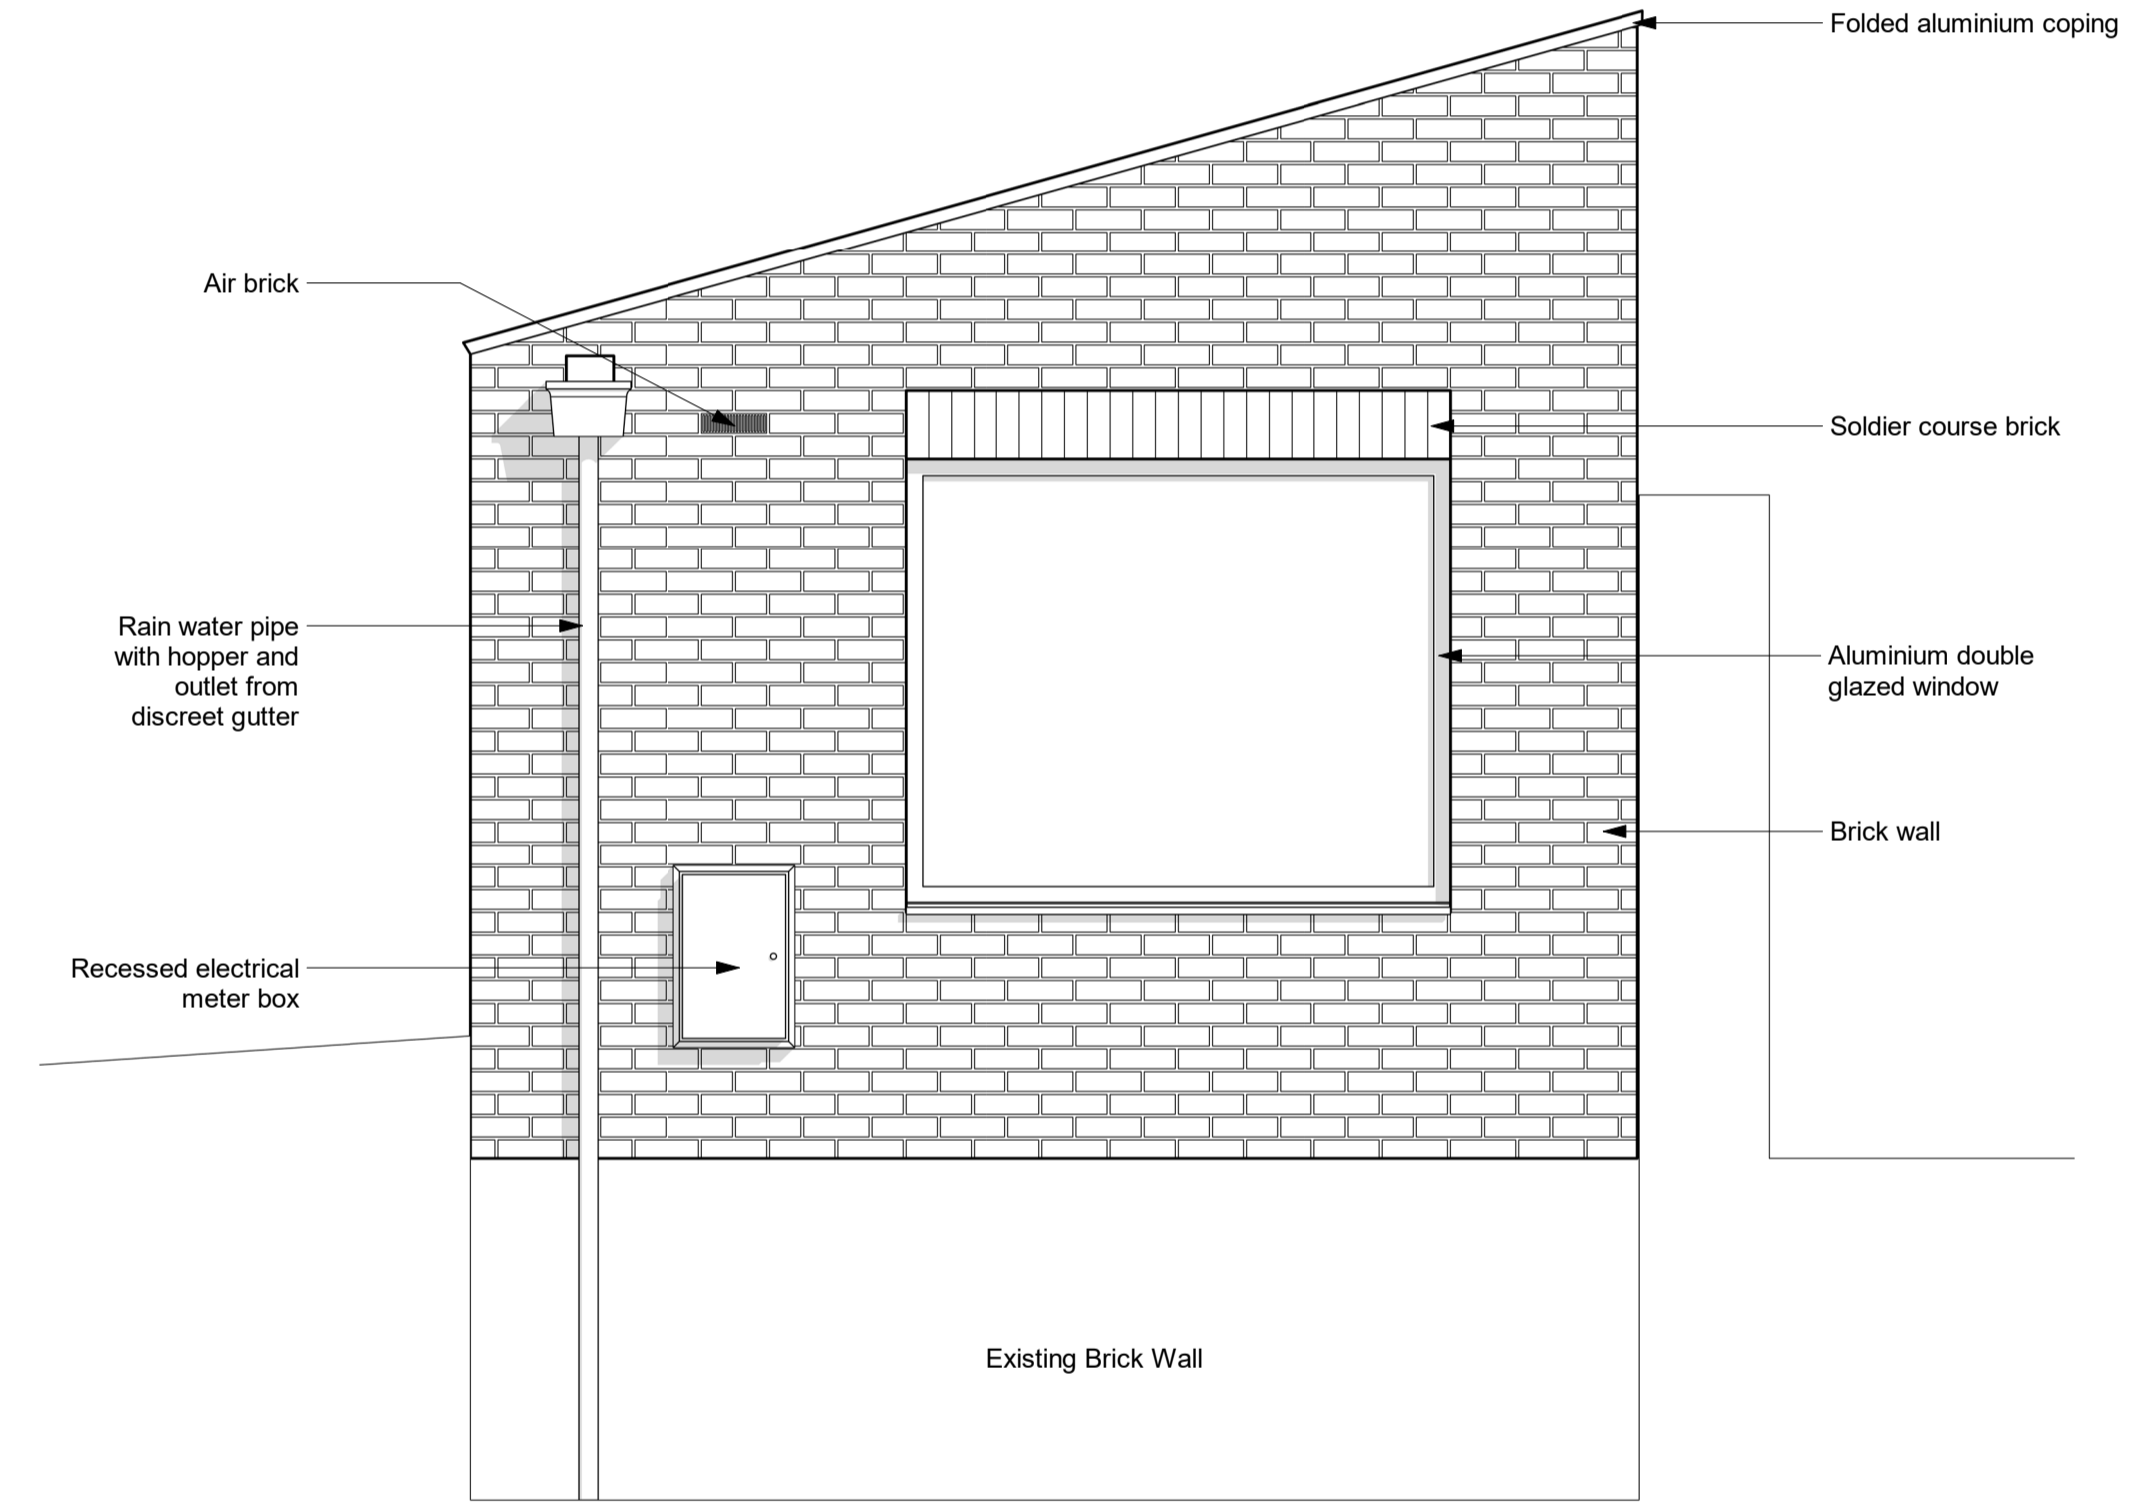

C - Proposed Rear Elevation  
1 : 25

REV	DATE	NOTE	DWN	CHK
-----	------	------	-----	-----

Services:

Structures:

Client:

STG

Project:

Garage Conversion

19-22 Highcroft Villas, BN1 5PZ

Drawing Title:

Existing and Proposed Elevation C

Project No:	Sheet No:	Stage:
-------------	-----------	--------

246 EP104 PL

Scale:	Paper Size:	Revision:
--------	-------------	-----------

As indicated A1

Drawn By:	Checked By:	Date of first Issue:
-----------	-------------	----------------------

Jl IC 20/05/2021