



GROUND FLOOR PLAN



FIRST FLOOR PLAN

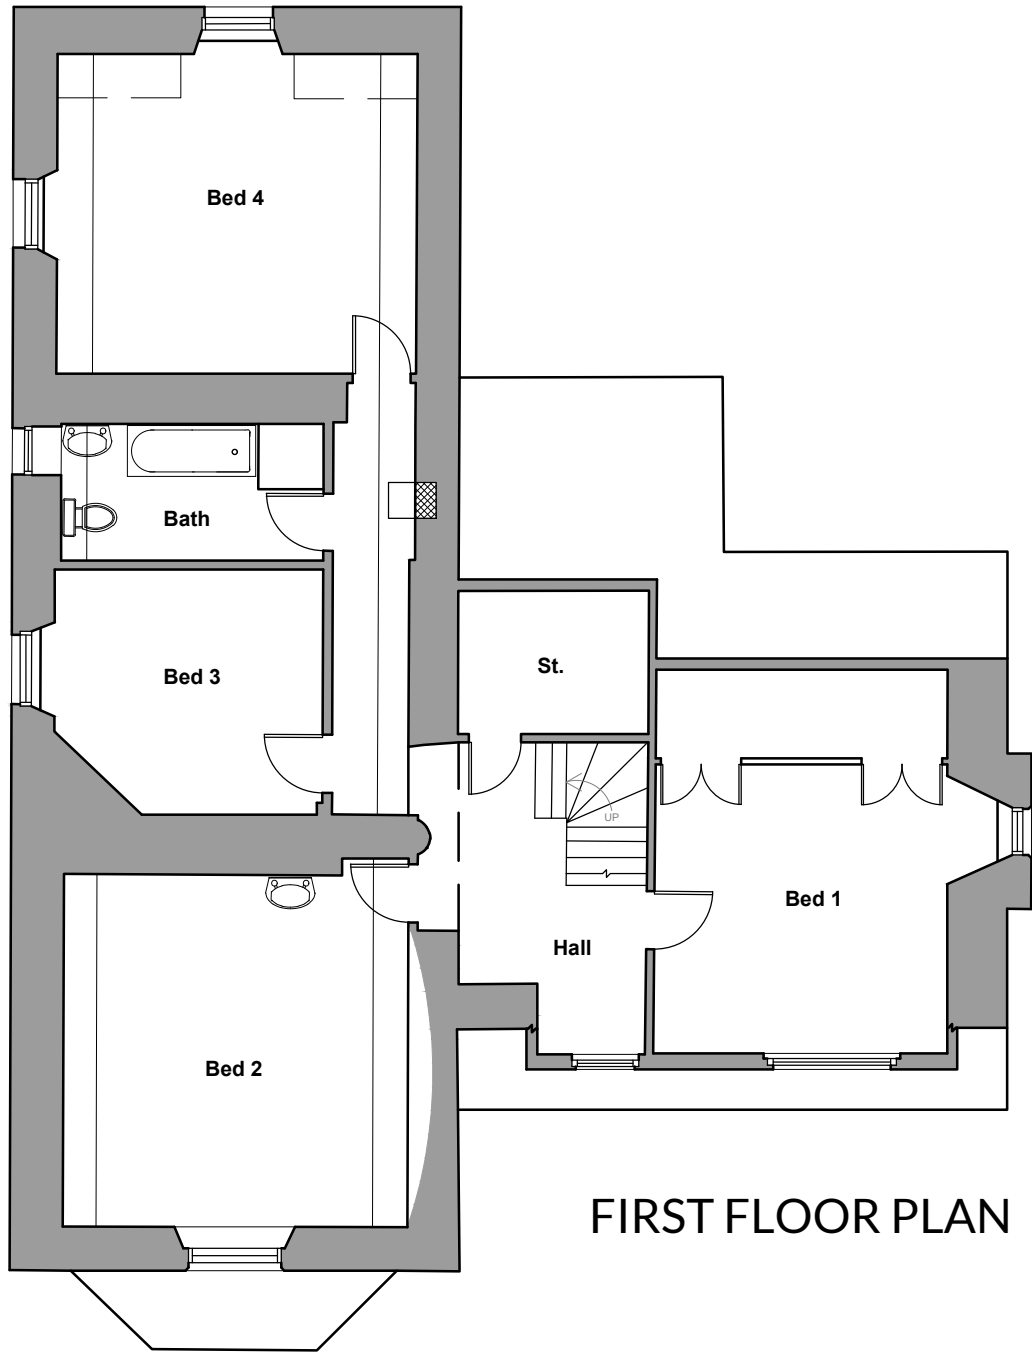

LOCATION PLAN @ 1:1250

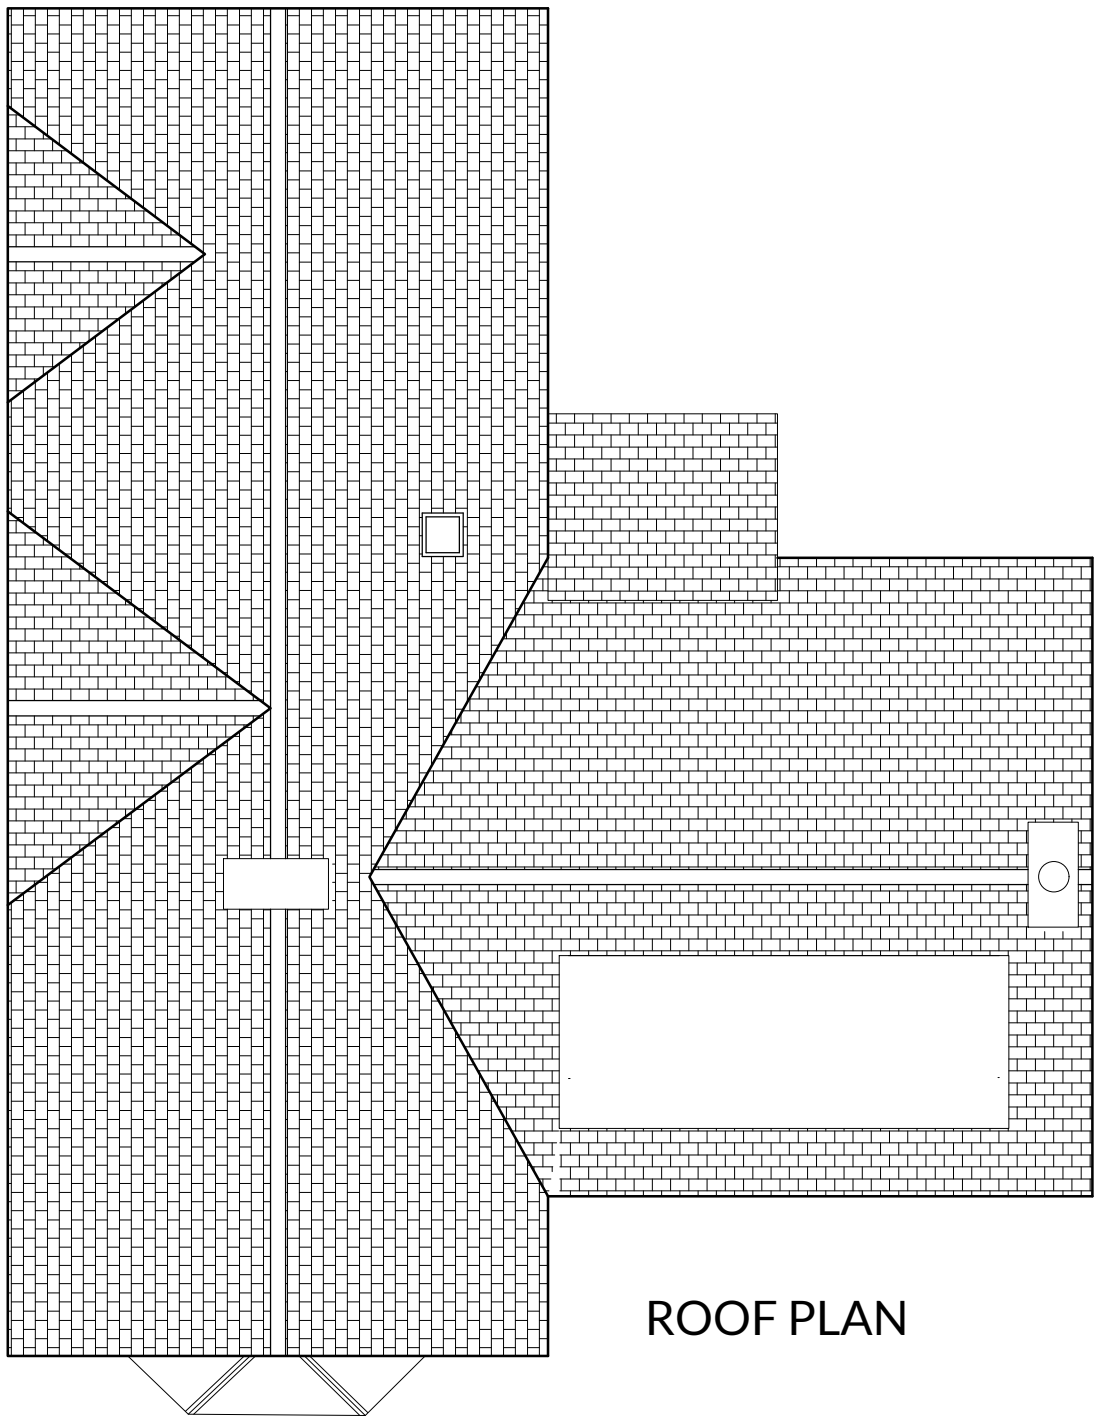

ROOF PLAN



WEST ELEVATION



SOUTH ELEVATION



EAST ELEVATION



NORTH ELEVATION


REV	DESCRIPTION	BY	CHECK	DATE
P01	First issue for comment	JUB	CB	16.08.2021
P02	Roof Plan added / Planning Issue	JUB	CB	24.08.2021
P03	Amendments made for Planning	KF	CB	09.09.2021





NOTES:

NICHOLSON NAIRN ARCHITECTS OWN THE COPYRIGHT OF THIS DESIGN AND DRAWING WHICH MUST NOT BE REPRODUCED IN WHOLE OR PART WITHOUT THE WRITTEN PERMISSION OF NICHOLSON NAIRN ARCHITECTS

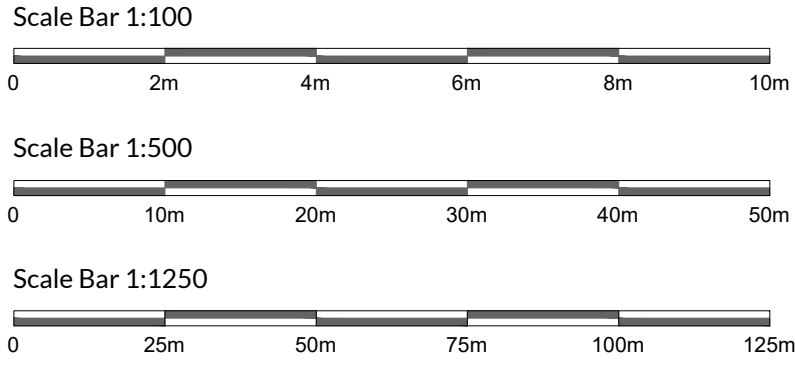DISCREPANCIES, AMBIGUITIES AND/OR OMISSIONS BETWEEN THIS DRAWING AND INFORMATION PROVIDED ELSEWHERE MUST BE REPORTED TO THE ARCHITECT BEFORE PROCEEDING

DO NOT SCALE, EXCEPT FOR PLANNING PURPOSES - ALL DIMENSIONS TO BE VERIFIED ON SITE



STATUS:	PLANNING				NORTH EAST STUDIO Whickham, NE16 4PA 0191 420 3090
PROJECT:	Easter Drumatherty				
TITLE:	Existing Plans & Elevations				YORKSHIRE STUDIO Otley, LS21 3JP 01943 670 003
AUTHOR:	SCALE:	DATE:			
JUB	100 @ A1	Aug 2021			admin@nicholsonnairn.co.uk
PROJECT NO.	DRAWING NO.	REV.			
29290	1010	P03			www.nicholsonnairn.com