




Proposed South Elevation  
Scale 1:100 at A3

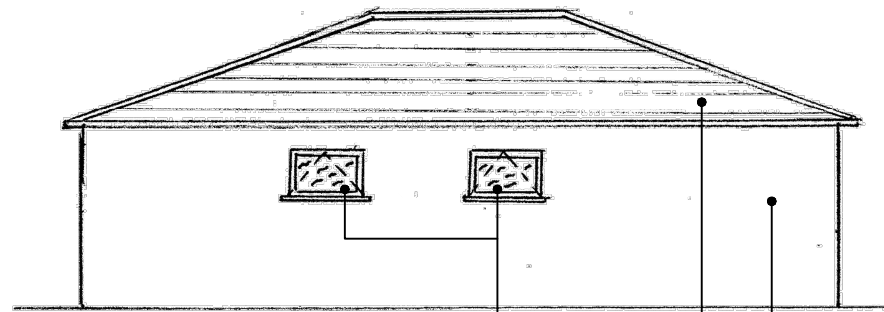

Proposed East Elevation  
Scale 1:100 at A3

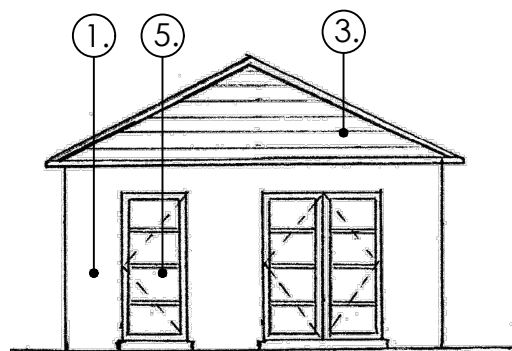


Proposed North Elevation  
Scale 1:100 at A3

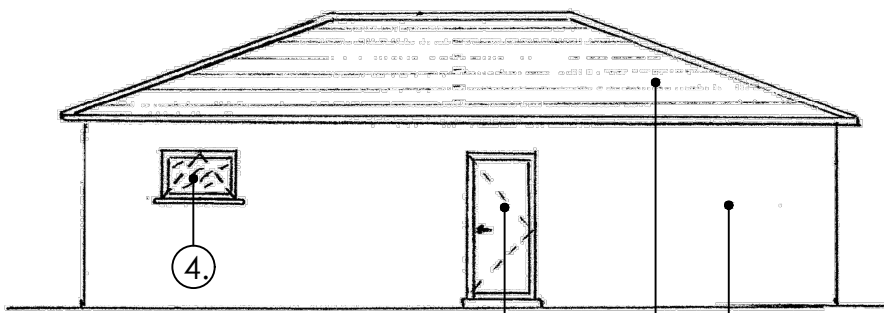


Proposed West Elevation  
Scale 1:100 at A3

- ① Simple horizontal timber construction
- ② Existing Composite roller garage door
- ③ Pyramid low pitched tiled roof
- ④ High cill level obscured glass (OG) windows, laminate frame
- ⑤ Laminate frame doors
- ⑥ Laminate frame side access door

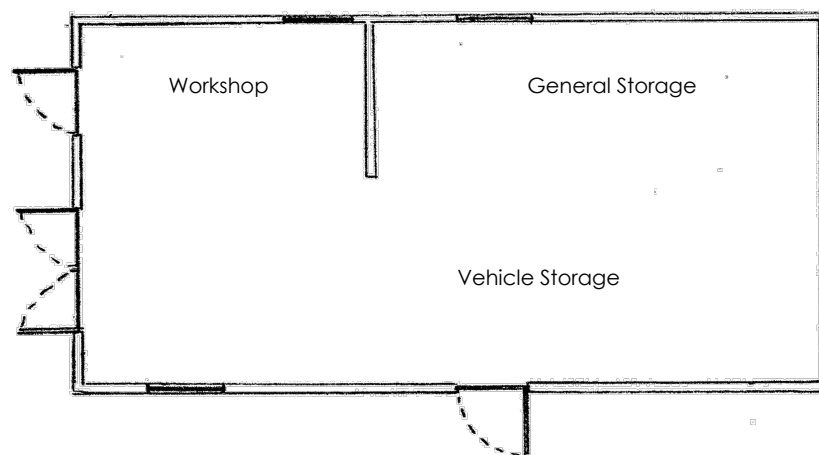

Proposed Floor Plan  
Scale 1:100 at A3

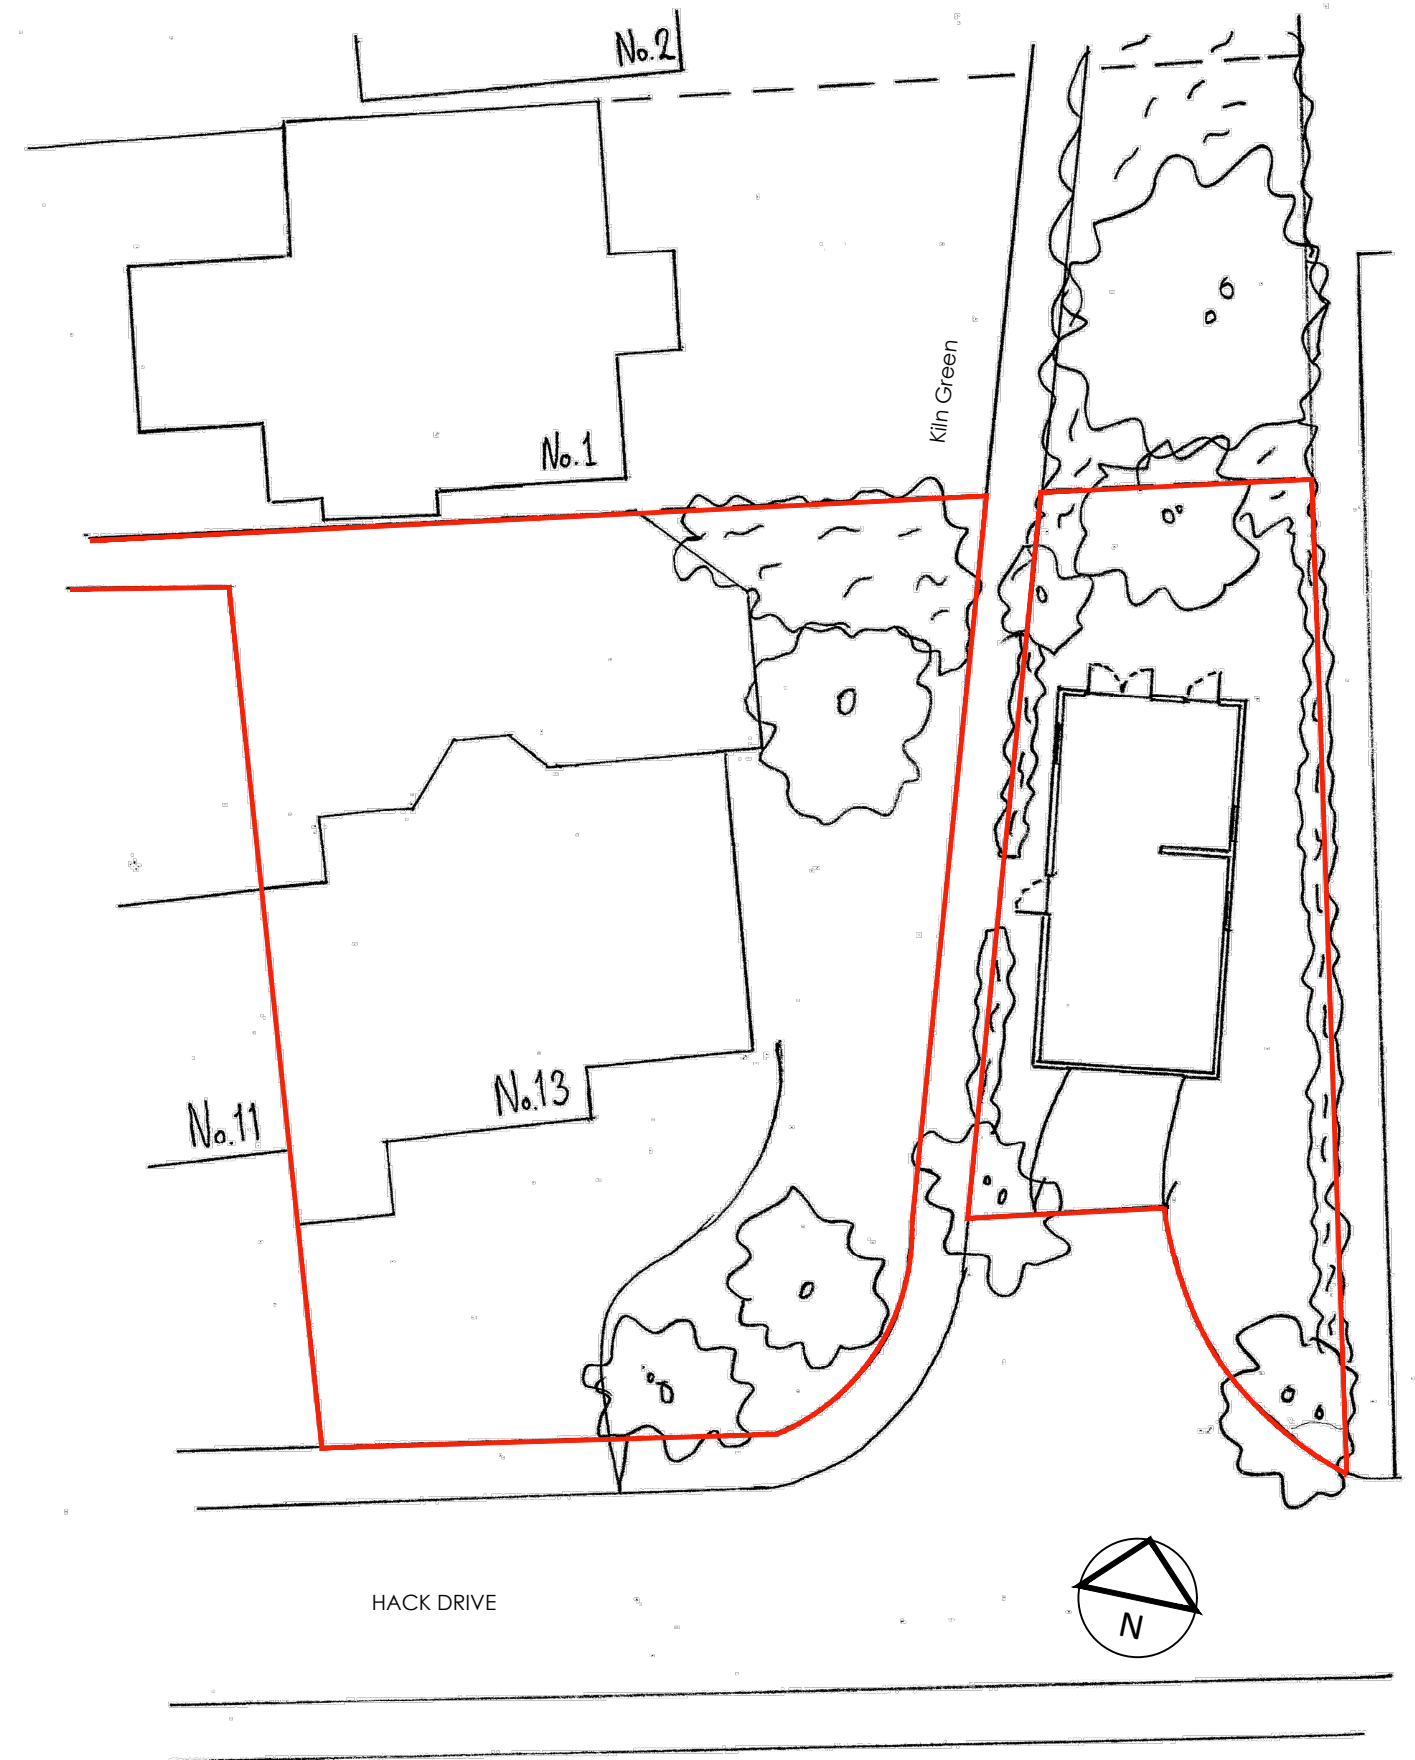

Site Plan  
Scale 1:200 at A3