


Proposed Site Plan

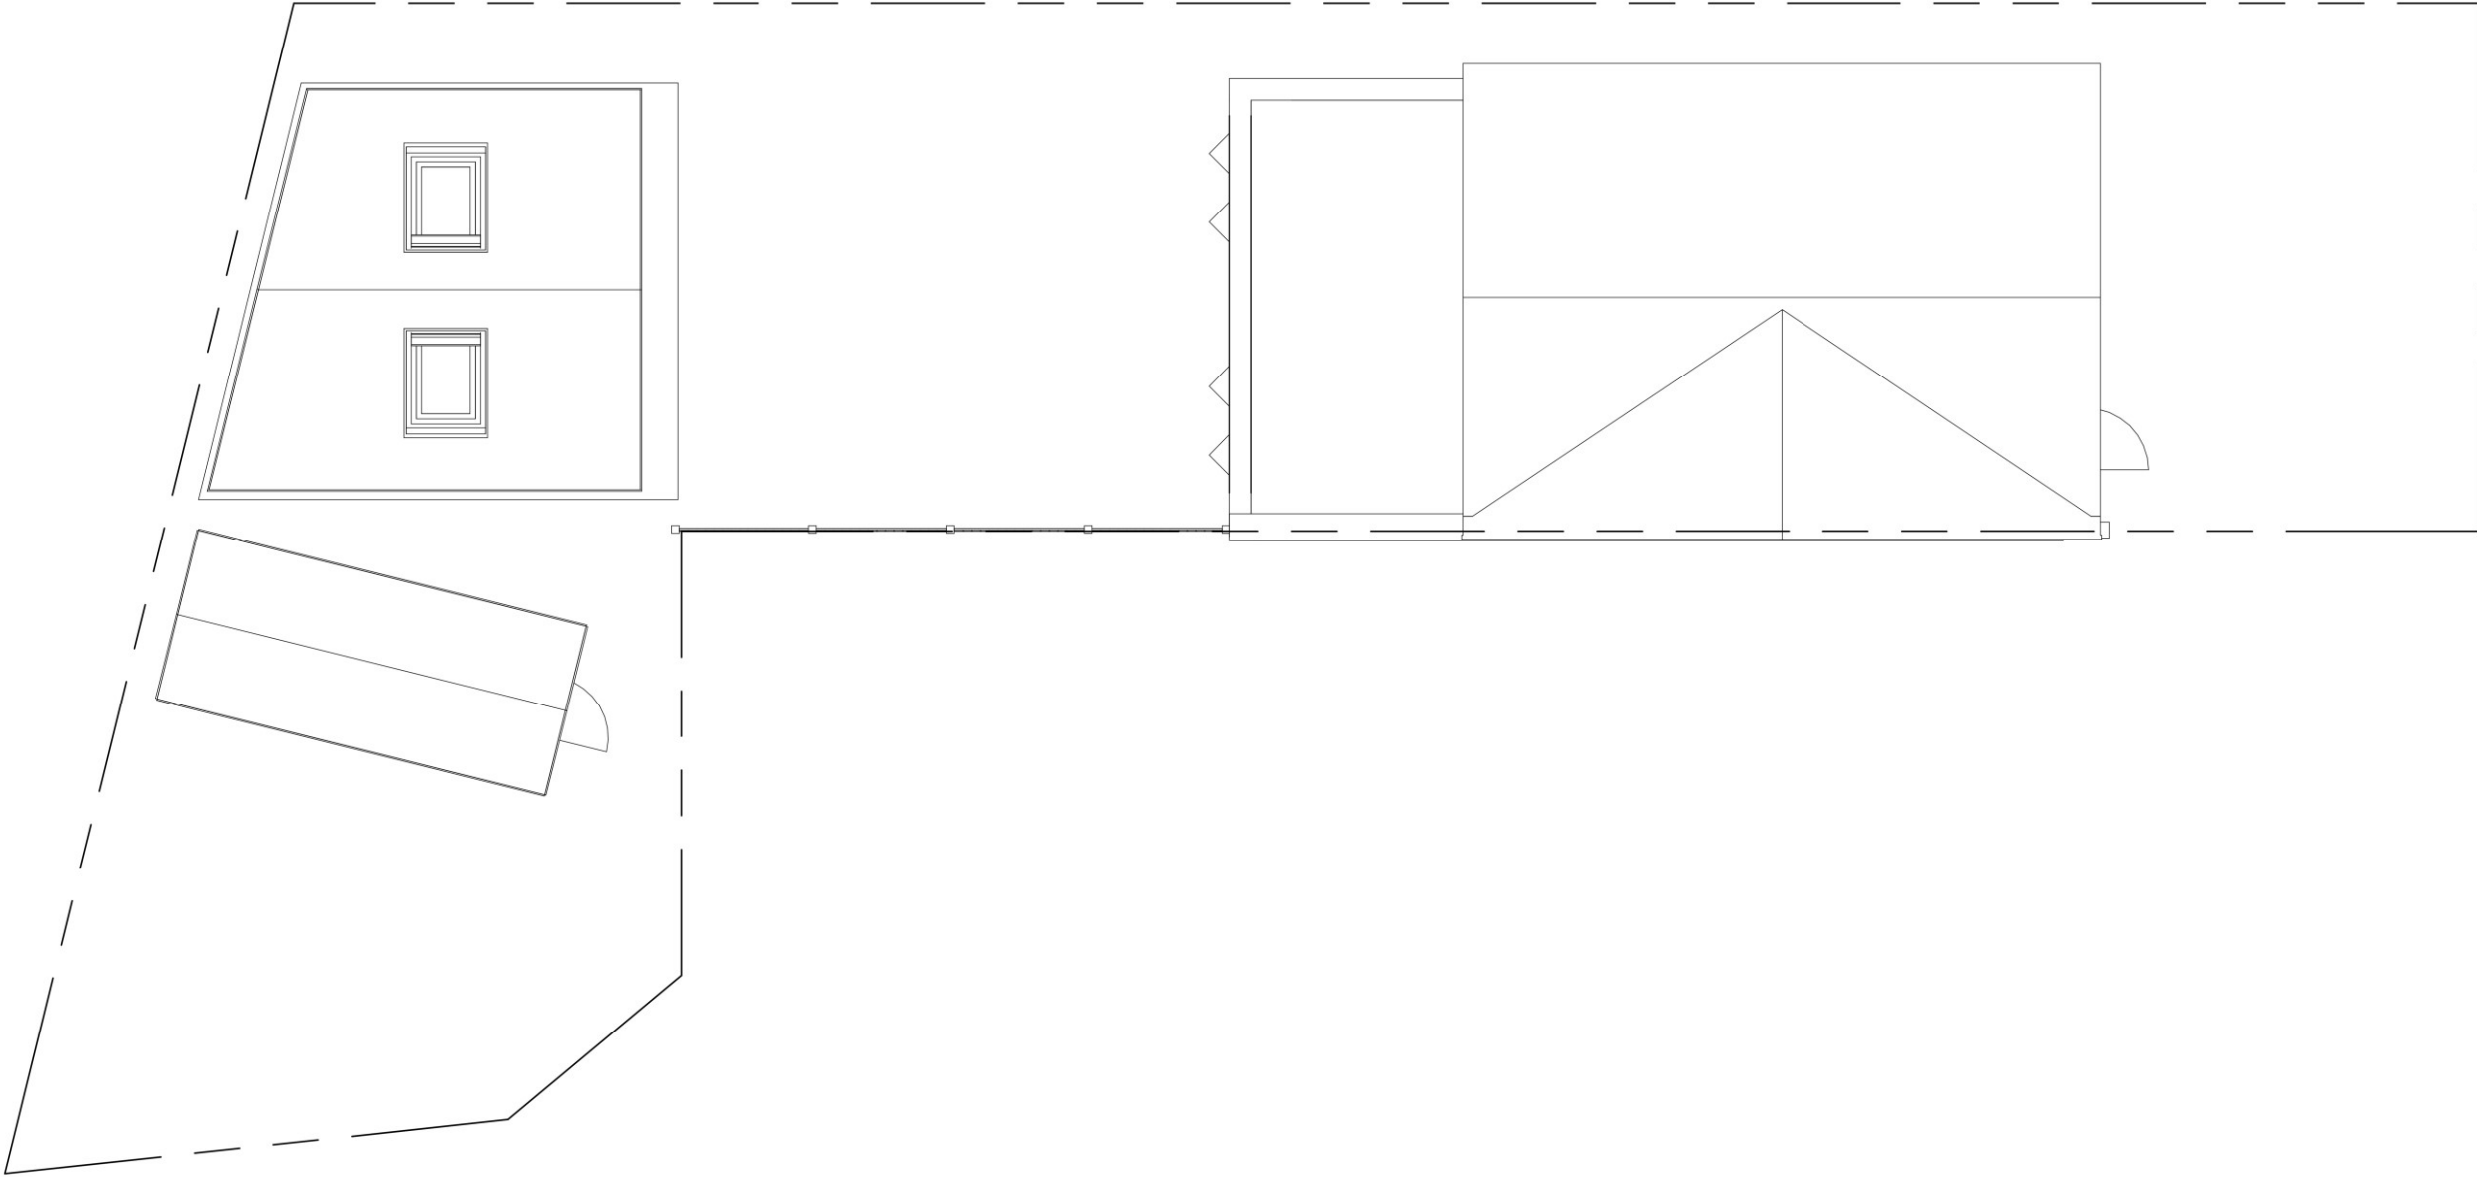

1:500		50
1:200		20
1:100		10
1:50		5

pd

parkers

executive

design

<div>All measurement to be checked on site prior to any commenent</div> <div>(C) Copyright of Parkers Design (Southern) Limited. Any reproduction of these drawings will require written authority from the copyright owner.</div> <div>Parkers Design Limited - The Studio @ 90, PO9 2PR</div> <div>www.pexd.co.uk - info@pexd.co.uk - 07776 008822</div>	PROJECT	15 Longwood Avenue		CLIENT Barton/Beagley				
	SHEET	Roof/Site Proposed		Date	Issue Date	Scale (@ A3)	1 : 100	
				Drawn by	SW	DRAWING NUMBER		REV
				Checked by	SR	P 2		