


NOTES:

SCHEDULE OF MATERIALS

- A - TESSDALE STONE SLATE AND TO DIMENSIONS COURSES, STAIR WATERBULL.
- B - RANDOM RUBBLE STONEMURK, BROUGHT TO COURSES (TO MATCH EXISTING)
- C - VELUX ROOF WINDOWS, CONSERVATION STYLE, DARK GREY FINISH
- D - WINDOWS W(D1), W(D2) TIMBER, PAINTED DARK GREY/GREEN, FIXED.
- E - DOORS D3+D4 TIMBER, PAINTED AS D.
- F - DOORS D3, D7, D8, WINDOWS W8.1 - W.8.6 ALUMINIUM PAINTED AS D
- G - FACIA ABOVE W8.1 - W8.6 TIMBER, PAINTED AS D.
- H - RAINWATER GOODS - CAST IRON, PAINTED BLACK
- J - SAWY STONE DRESSINGS

REVISIONS:

- A - 23/8/21 MAJOR.
 - B - 27/8/21 MINOR
 - C - 2/9/21 W/D1 ADJUSTED
- SCHEDULE OF MATERIALS ADDED

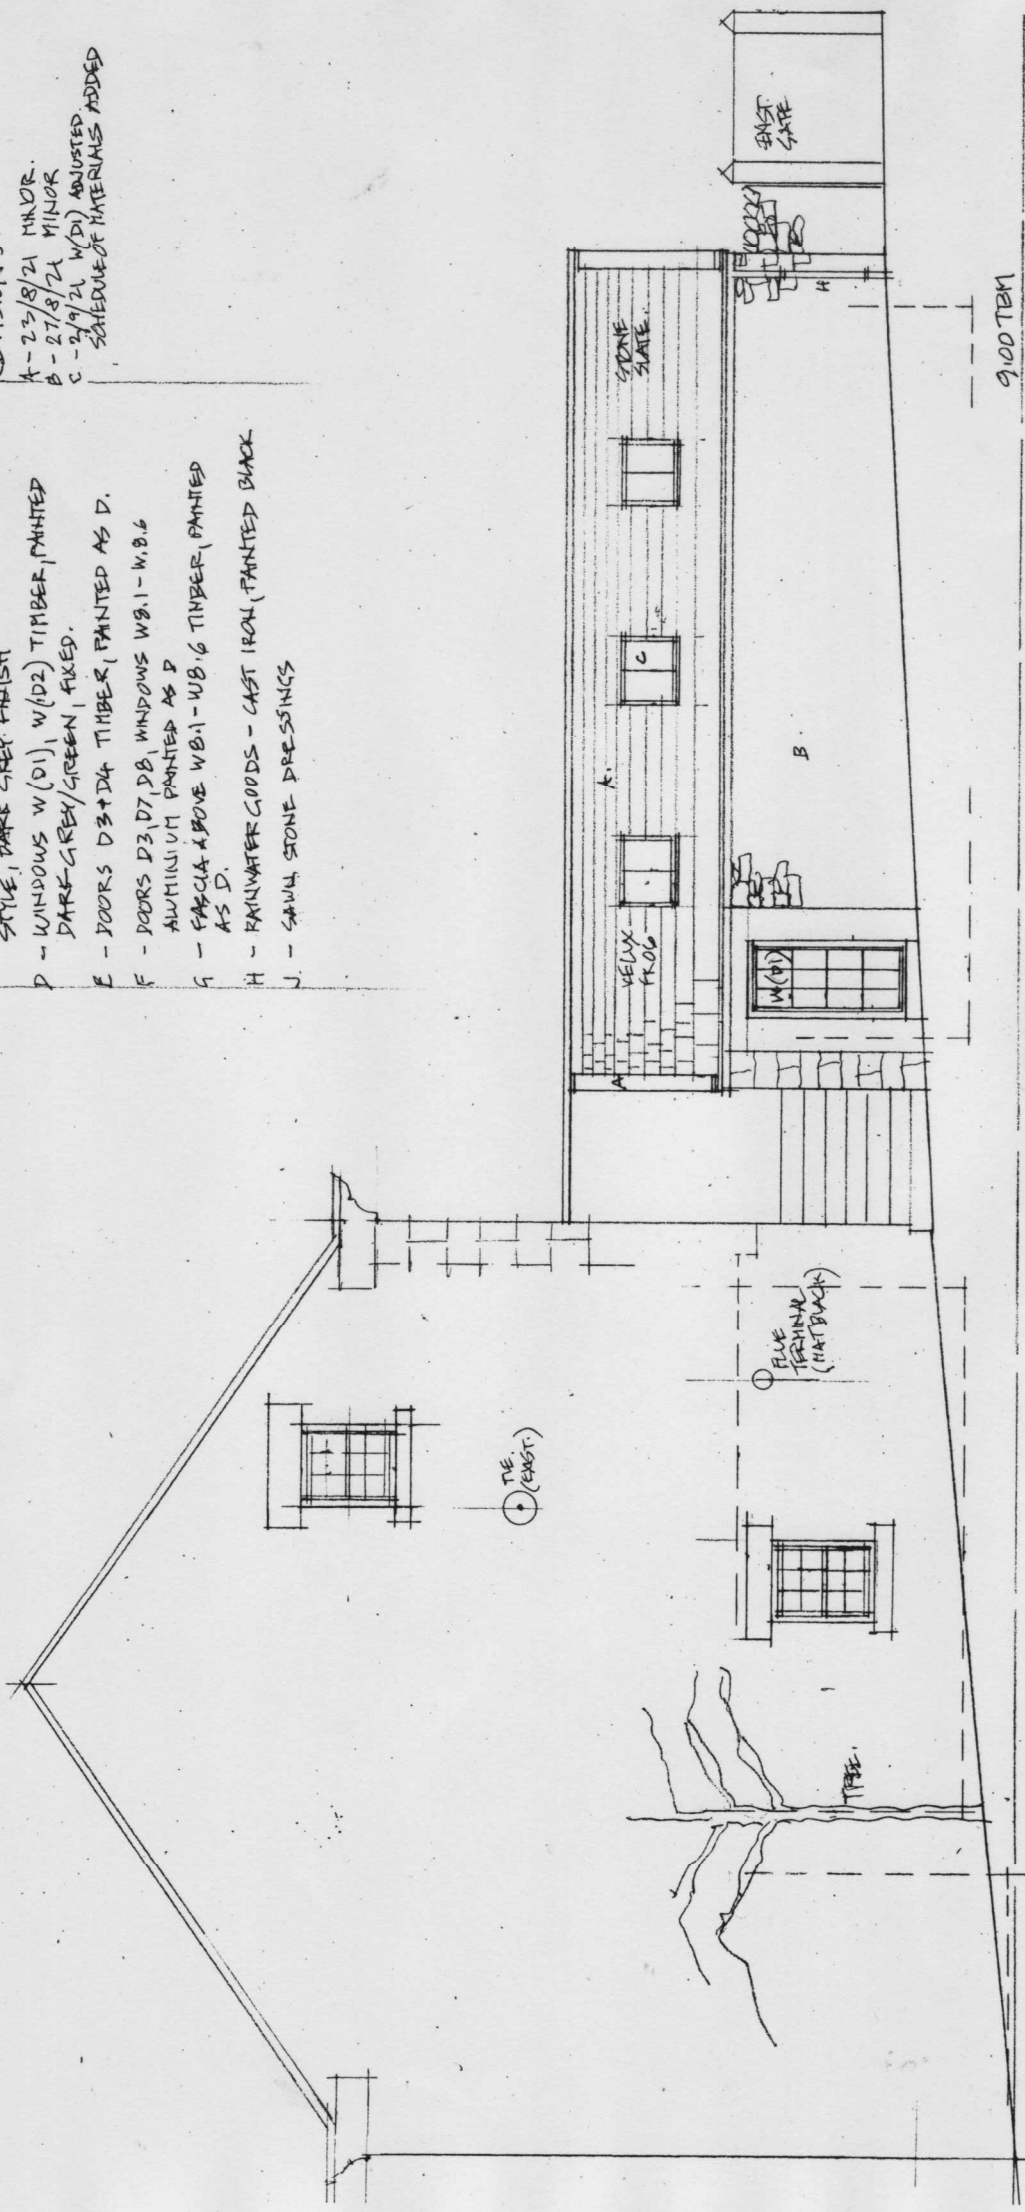

GEORGE STASTNY
 CHARTERED ARCHITECT & GARDEN DESIGN
 Riverside, Whorlton
 Nr. Barnard Castle,
 Co. Durham DL12 8XD
 07974 230919



HIGH GREEN, MICKLETON
 PROPOSED GARDEN SUN ROOM
 WEST ELEVATION
 SCALE 1:50 @ A3

PLAN No 1284-320