



- REVISIONS:
- A - 23/8/21 MINOR.
 - B - 27/8/21 MINOR
 - C - 31/8/21 SECTION W(D1)
 - D - 2/9/21. W(D2) ADJUSTED
 - E - 3/9/21 W(D) ADJUSTED

NOTES:
 1. FORESCHEDULE OF MATERIALS
 SEE PLAN 1284-32

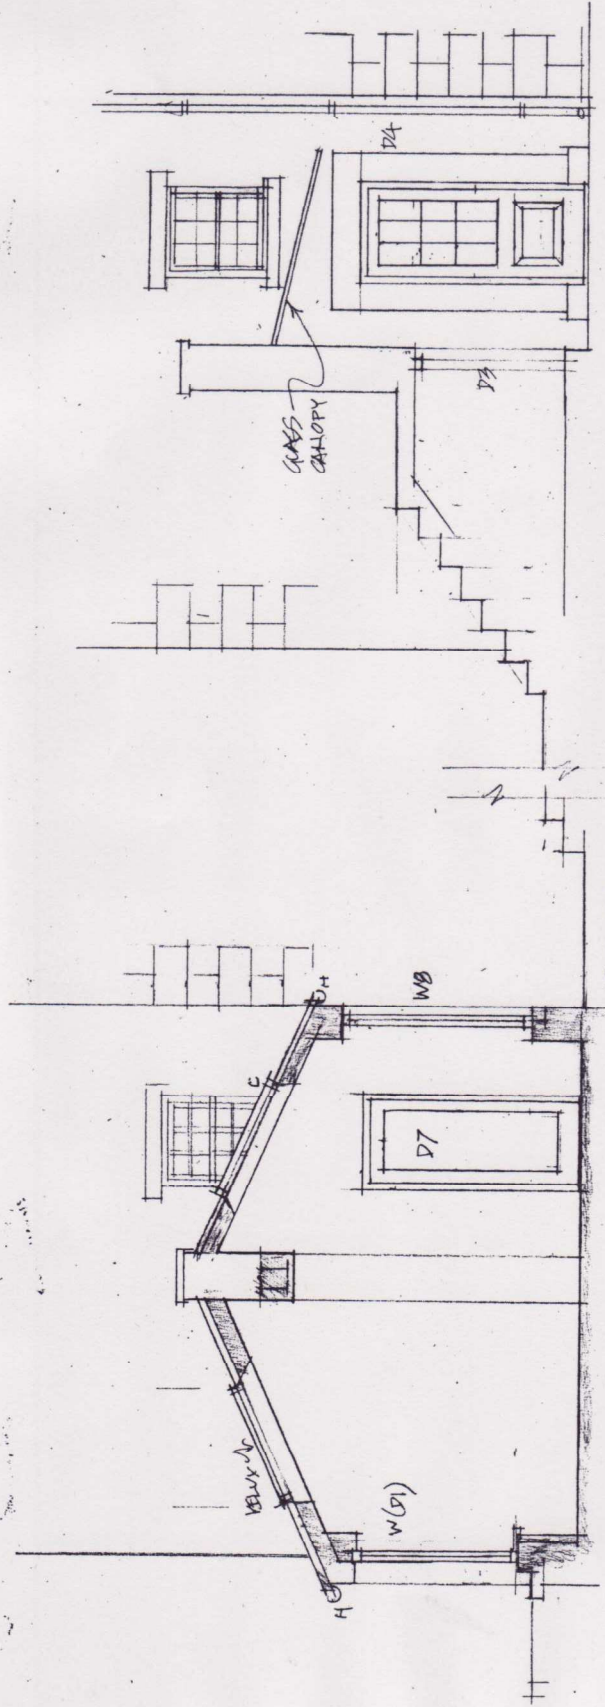


SECTION


SECTION / SOUTH ELEVATION

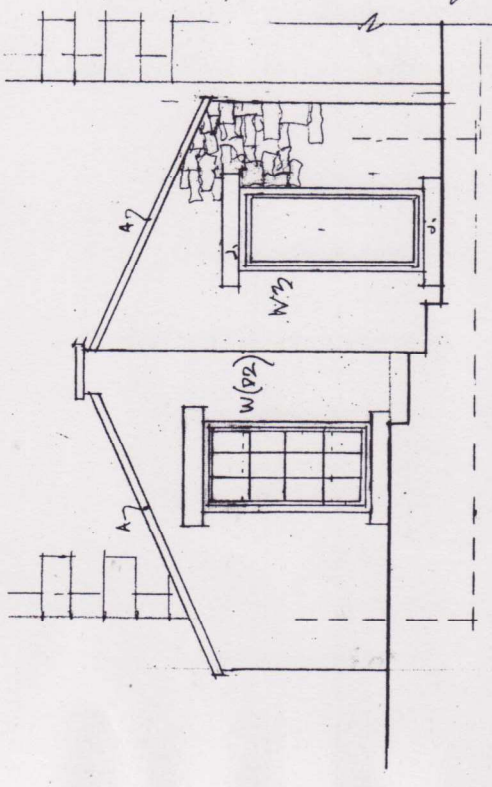

SOUTH ELEVATION

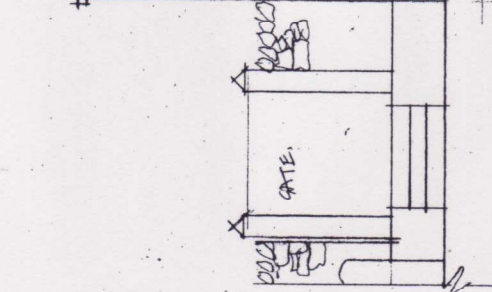

EAST ELEVATION

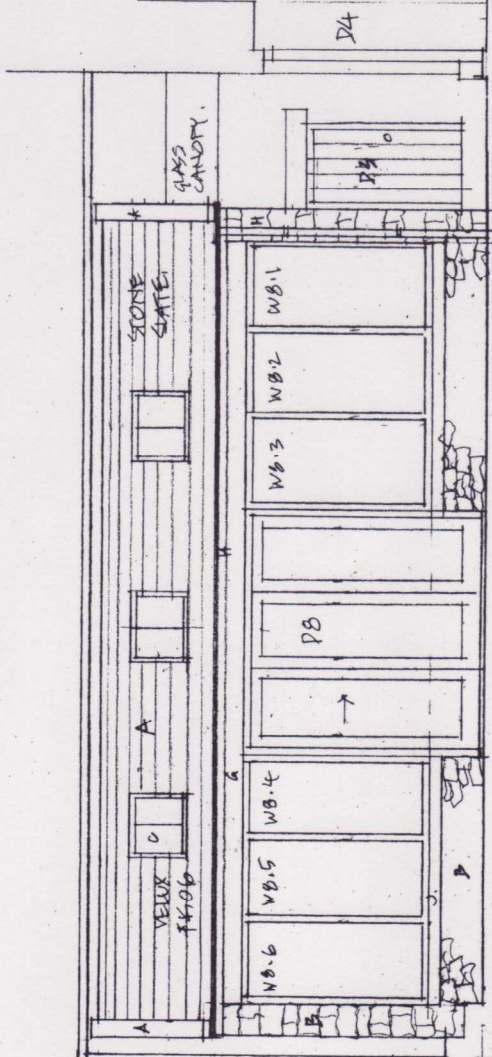

9.00 TBH

HIGH GREEN, MICKLETON
 PROPOSED GARDEN SUN ROOM
 ELEVATIONS

SCALE 1:50 @ A3



GEORGE STASTNY
 CHARTERED ARCHITECT & GARDEN DESIGNER
 Riverside, Whorlton
 Nr. Barnard Castle,
 Co. Durham DL12 8XD
 07974 230919

PLAN N° 1284-31E