


'COTTAGE'

'MAIN HOUSE'

SOUTH ELEVATION
(SECTION THRU STAIRS)

NOTE:
SEE PLAN NO 1284-21
FOR FURTHER DETAIL
@ 1:50 SCALE.

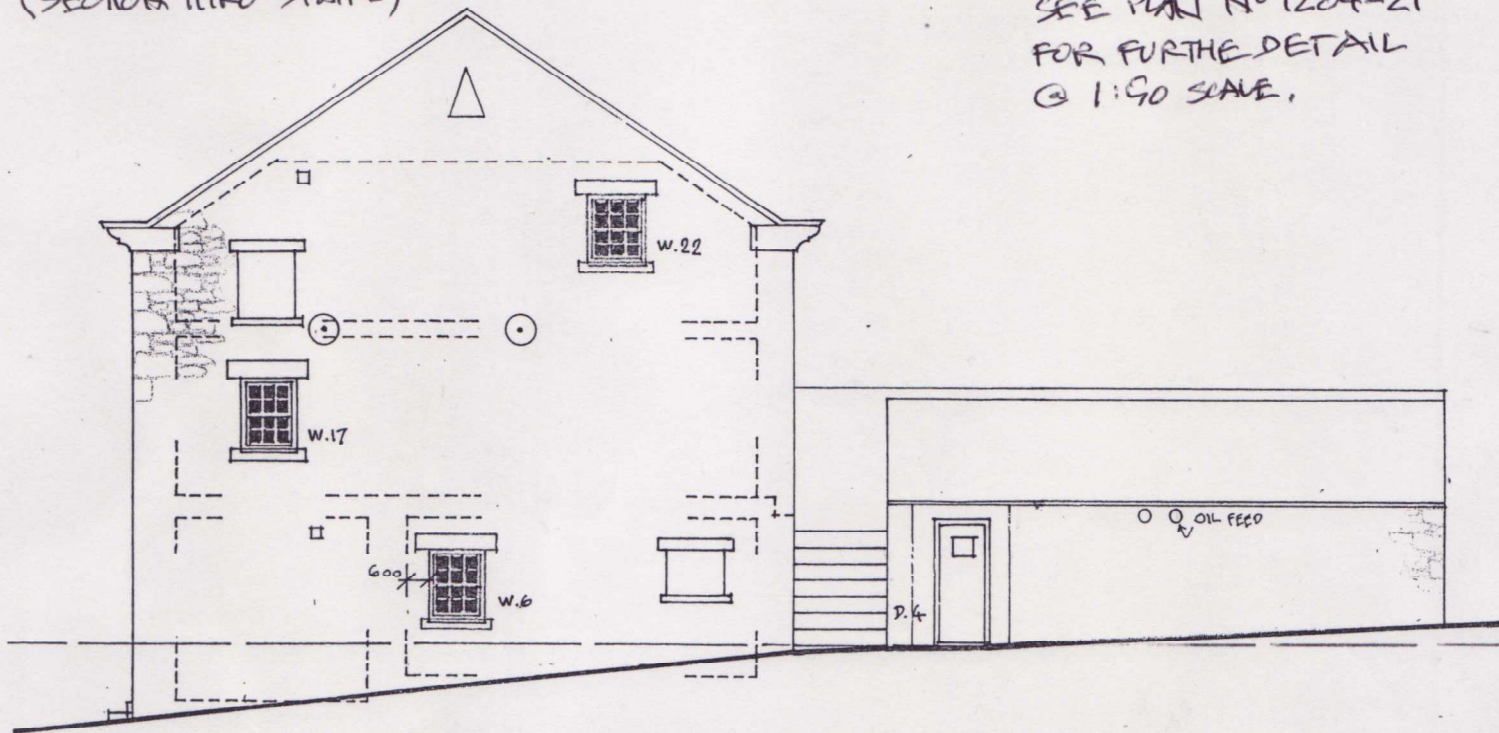


WEST ELEVATION

HIGH GREEN, MICKLETON
EXISTING ELEVATIONS (PART)
SCALE 1:100 @ A4



GEORGE STASTNY
CHARTERED ARCHITECT & GARDEN DESIGN
Riverside, Whorlton
Nr. Barnard Castle,
Co. Durham DL12 8XD
07974 230919

PLAN NO 1284-3A

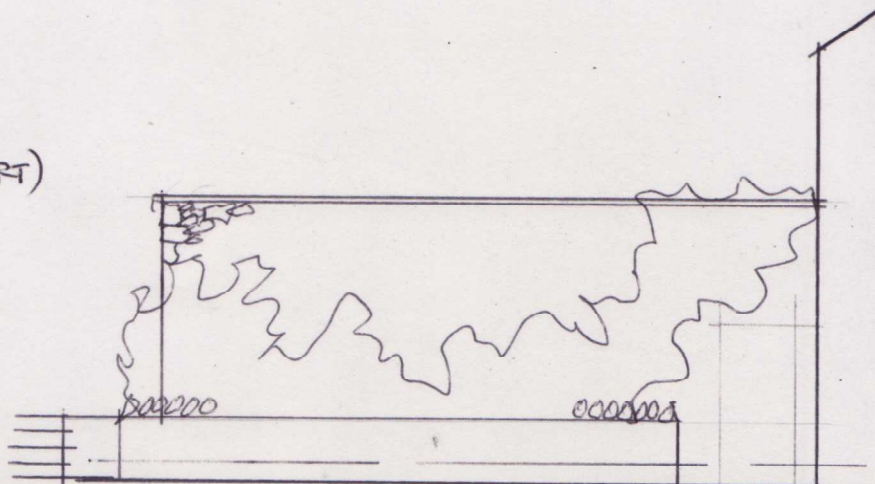

EAST ELEVATION (PART)